

DISTRICT I
1625 N. French Dr., Hobbs, NM 88240

DISTRICT II
811 South First, Artesia, NM 88210

DISTRICT III
1000 Rio Brazos Rd., Aztec, NM 87410

DISTRICT IV
2040 South Pacheco, Santa Fe, NM 87505

State of New Mexico
Energy, Minerals and Natural Resources Department

OIL CONSERVATION DIVISION

1220 South St. Francis Dr.
Santa Fe, New Mexico 87505

RECEIVED

OCT 17 2013

AMOC D ARTESIA

Form C-102
Revised August 1, 2011
Submit one copy to Appropriate
District Office

☐ AMENDED REPORT

WELL LOCATION AND ACREAGE DEDICATION PLAT

API Number 30-015-41732	Pool Code 6-4-153	Pool Name Willow Lake, Delaware
Property Code 38531	Property Name GOLDENCHILD & STATE	
OGRID No. 005380	Operator Name XTO Energy Inc.	Well Number 2
		Elevation 2884 feet

Surface Location

UL or lot No. 0	Section 6	Township 25-S	Range 29-E	Lot Idn	Feet from the 990	North/South line South	Feet from the 2210	East/West line East	County EDDY
---------------------------	---------------------	-------------------------	----------------------	---------	-----------------------------	----------------------------------	------------------------------	-------------------------------	-----------------------

Bottom Hole Location If Different From Surface


UL or lot No.	Section	Township	Range	Lot Idn	Feet from the	North/South line	Feet from the	East/West line	County
Dedicated Acres 40	Joint or Infill	Consolidation Code	Order No.						

NO ALLOWABLE WILL BE ASSIGNED TO THIS COMPLETION UNTIL ALL INTERESTS HAVE BEEN CONSOLIDATED
OR A NON-STANDARD UNIT HAS BEEN APPROVED BY THE DIVISION

SECTION 6 T-25-S, R-29-E				OPERATOR CERTIFICATION I hereby certify that the information contained herein is true and complete to the best of my knowledge and belief, and that this organization either owns a working interest or undivided mineral interest in the land including the proposed bottom hole location or has a right to drill this well at this location pursuant to a contract with an owner of such a mineral or working interest, or to a voluntary pooling agreement or compulsory pooling order heretofore entered by the division. <u>Stephanie Rabadue</u> 10-4-13 Signature Date <u>Stephanie Rabadue</u> Printed Name <u>10-4-13</u> Date	
				SURVEYOR CERTIFICATION I hereby certify that the well location shown on this plat was plotted from field notes of actual surveys made by me or under my supervision and that the same is true and correct to the best of my belief.	
				Date Surveyed Signature of Professional Surveyor Professional Surveyor	
				Certificate No. WILSON JR. P.L.S. #3959 WATSON PROFESSIONAL GROUP INC	
GOLDENCHILD 6 STATE #2 LAT: 32°09'16.85" LON: 104°01'20.37"				2210'	

EDDY COUNTY, NEW MEXICO
SECTION 6, TOWNSHIP 25 SOUTH, RANGE 29 EAST
NEW MEXICO PRINCIPAL MERIDIAN


EXHIBIT "A"

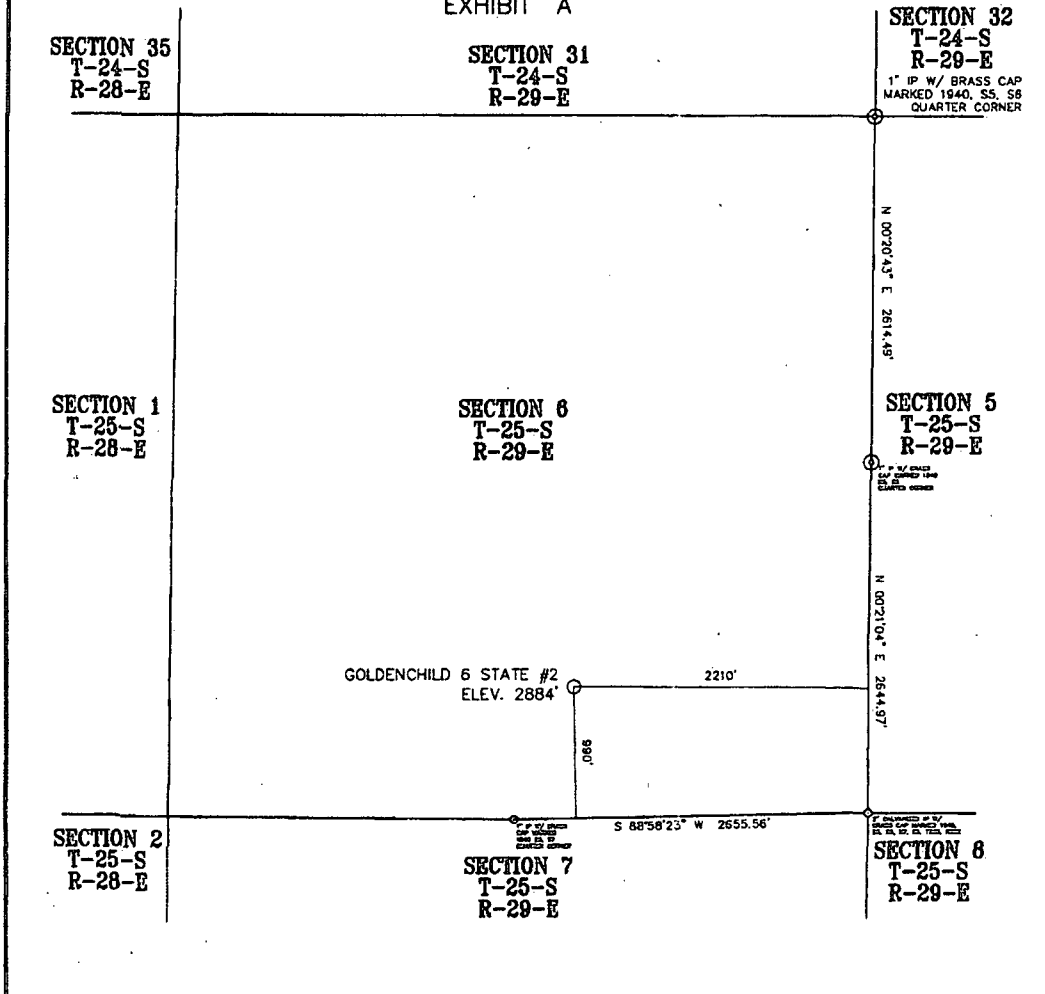

APPROXIMATELY 5.7 MILES SOUTHEAST OF MALAGA, NEW MEXICO

SURFACE HOLE LOCATION:
NAD 83, NEW MEXICO EAST ZONE COORD'S
OF THE GOLDENCHILD 6 STATE #2: N(Y)= 420147.4', E(X)= 637564.7'.
NAD 27, NEW MEXICO EAST ZONE COORD'S
OF THE GOLDENCHILD 6 STATE #2: N(Y)= 420089.1', E(X)= 596400.4'.
WGS84, LATITUDE & LONGITUDE OF THE GOLDENCHILD 6 STATE #2:
LAT= N 32°09'16.85", LONG= W 104°01'20.37".

NOTE: SURFACE HOLE LOCATION IS BASED ON A STAKED
LOCATION SHOWN HEREON WAS PROVIDED BY XTO ENERGY, INC

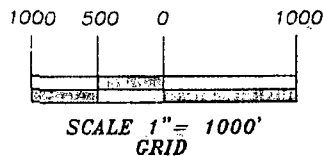

LEGEND:

- WELL
- ⊙ OLD STONE MOUND FOUND (OSM)
- ⊙ IRON PIPE FOUND (IP)
- ⊙ IRON ROD FOUND (IR)

BEARINGS, DISTANCES AND ACREAGE SHOWN HEREON
ARE NAD83(HARN), LAMBERT GRID COORDINATES AND
CONFORM TO THE NEW MEXICO COORDINATE SYSTEM,
"NEW MEXICO EAST ZONE", UTILIZING USGS
CORS/OPUS, COMBINED SCALE FACTOR AT CENTRAL
LOCATED CONTROL MONUMENT, JFWCO "MON"
0.999783117.

I hereby certify that the foregoing description and plan attached
hereto is a representation of a survey completed on the ground
under my supervision and is true and correct to the best of
knowledge and belief.

DATE

W.D. WATSON, Jr.

NEW MEXICO P.L.S. No. 3959

John F. Watson & Company

LAND & DEVELOPMENT SERVICES
PROFESSIONAL LAND SURVEYORS

200 N. Lowmire, Suite 220
Midland, Texas 79701
jwatson@jfwatson.com
You Partner in Responsible Development

OFF (432) 520-2400
FAX (432) 520-2404
MOB. (432) 528-0074

Watson
Professional
Group Inc



CONSULTING ENGINEERS, LAND SURVEYORS & PLANNERS

P.O. DRAHER 11186
MIDLAND, TEXAS
79702
(432) 520-0200
FAX (432)
520-0212
w@jfwatson.com

XTO ENERGY, INC.
GOLDENCHILD 6 STATE #2
2210' FEL & 980' FSL
SECTION 6
T-25-S, R-29-E,
EDDY COUNTY,
NEW MEXICO

DATE 03/19/2013

CONTRACT

ACD PLAN 13-0001

FIELD BOOKS 140/53

RECORD DTS 0207

CD 076 470

FILE NUMBER

CONTRACT

PAGE 1 OF 1

EDDY COUNTY, NEW MEXICO
SECTION 6, TOWNSHIP 25 SOUTH, RANGE 29 EAST
NEW MEXICO PRINCIPAL MERIDIAN

150" N OFFSET
ELEV. 2887'

GOLDENCHILD 6 STATE #2H
ELEV. 2884'

150" W OFFSET
ELEV. 2884'


150" E OFFSET
ELEV. 2887'

LAT: 32°09'16.85" N (NAD 83)
LONG: 104°01'20.37" W

150" S OFFSET
ELEV. 2900'

PROPOSED CALICHE
ROAD

DIRECTIONS TO LOCATION:
BEGINNING AT THE INTERSECTION OF TWIN WELLS ROAD AND PIPELINE ROAD #1.
THENCE SOUTHWEST ALONG SAID PIPELINE ROAD A DISTANCE OF 9.8 MILES TO A CALICHE ROAD
TO THE RIGHT,
THENCE NORTH ALONG SAID ROAD A DISTANCE OF 3.4 MILES TO A CALICHE ROAD TO THE LEFT,
THENCE NORTHWEST ALONG SAID ROAD A DISTANCE OF 2.1 MILES TO A CALICHE ROAD TO THE
LEFT,
THENCE WEST ALONG SAID ROAD A DISTANCE OF 0.3 MILE TO A CALICHE ROAD TO THE RIGHT,
THENCE NORTHWEST ALONG SAID ROAD A DISTANCE OF 1.1 MILES TO A POINT,
GOLDENCHILD 6 STATE #2 IS 1,020 FEET WEST.

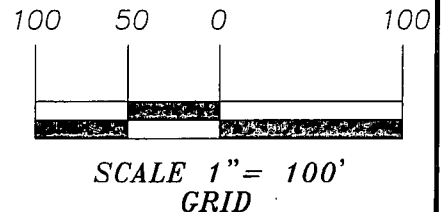

John F. Watson & Company


LAND & DEVELOPMENT SERVICES
PROFESSIONAL LAND SURVEYORS

200 N. Lorraine, Suite 220
Midland, Texas 79701
jwatson@windearthwater.com

o/f: (432) 520-2400
fax: (432) 520-2404
mob: (432) 528-0074

Your Partner for Responsible Development

Watson
Professional
Group Inc

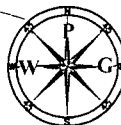

P.O. DRAWER 11186
MIDLAND, TEXAS
79702
(432) 520-9200
FAX (432)
520-9212
wdwatson@wpg-us.com

CONSULTING ENGINEERS, LAND SURVEYORS & PLANNERS

XTO ENERGY, INC.
GOLDENCHILD 6 STATE #2
2210' FEL & 990' FSL
SECTION 6
T-25-S, R-29-E,
EDDY COUNTY,
NEW MEXICO


DATE: 08/11/2013
REVISED: —
JOB No.: 13-0236
FIELD BOOK: 143/33
DRAWN BY: CRW
CHK BY: JFW
FILE: S:\2012\GOLDENCHILD.DWG
PAGE 1 OF 1

VICINITY MAP

EDDY COUNTY, NEW MEXICO

SECTION 6, TOWNSHIP 25 SOUTH, RANGE 29 EAST

NEW MEXICO PRINCIPAL MERIDIAN

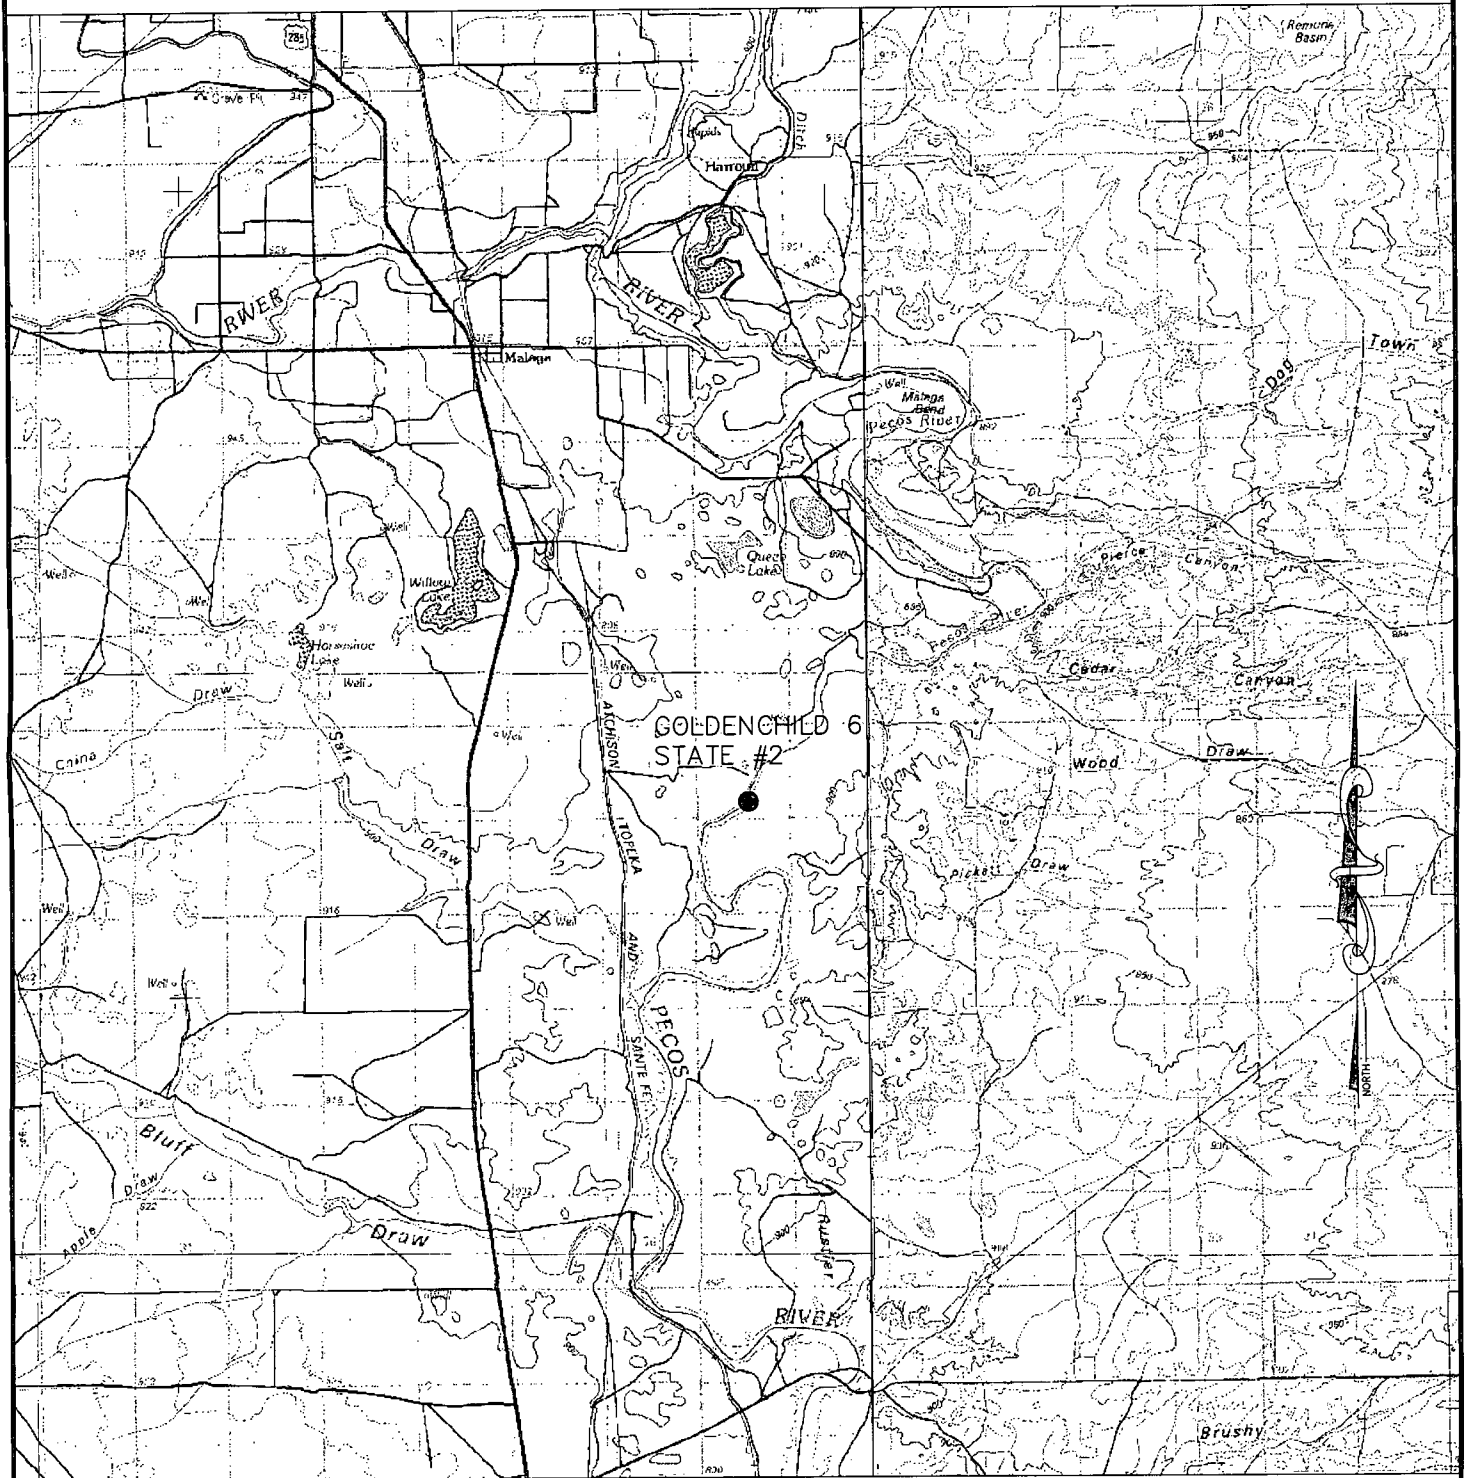

NOT TO SCALE

John F. Watson & Company

LAND & DEVELOPMENT SERVICES
PROFESSIONAL LAND SURVEYORS

200 N. Loraine, Suite 220
Midland, Texas 79701
jwatson@windearthwater.com

off. (432) 520-2400
fax. (432) 520-2404
mob. (432) 528-0074

Your Partner for Responsible Development

**Watson
Professional
Group Inc**



P.O. DRAWER 11186
MIDLAND, TEXAS
79702
(432) 520-9200
FAX (432)
520-9212
wdwatson@wpg-us.com

CONSULTING ENGINEERS, LAND SURVEYORS & PLANNERS

**XTO ENERGY, INC.
GOLDENCHILD 6 STATE #2
2210' FEL & 990' FSL
SECTION 6
T-25-S, R-29-E,
EDDY COUNTY,
NEW MEXICO**


DATE: 08/11/2013
REVISED: —
JOB No.: 13-0238
FIELD BOOK: 143/33
DRAWN BY: CRW
CHK BY: JFW
FILE: S\2012\GOLDENCHILD.DWG
PAGE 1 OF 1

LOCATION VERIFICATION MAP

EDDY COUNTY, NEW MEXICO

SECTION 6, TOWNSHIP 25 SOUTH, RANGE 29 EAST

NEW MEXICO PRINCIPAL MERIDIAN

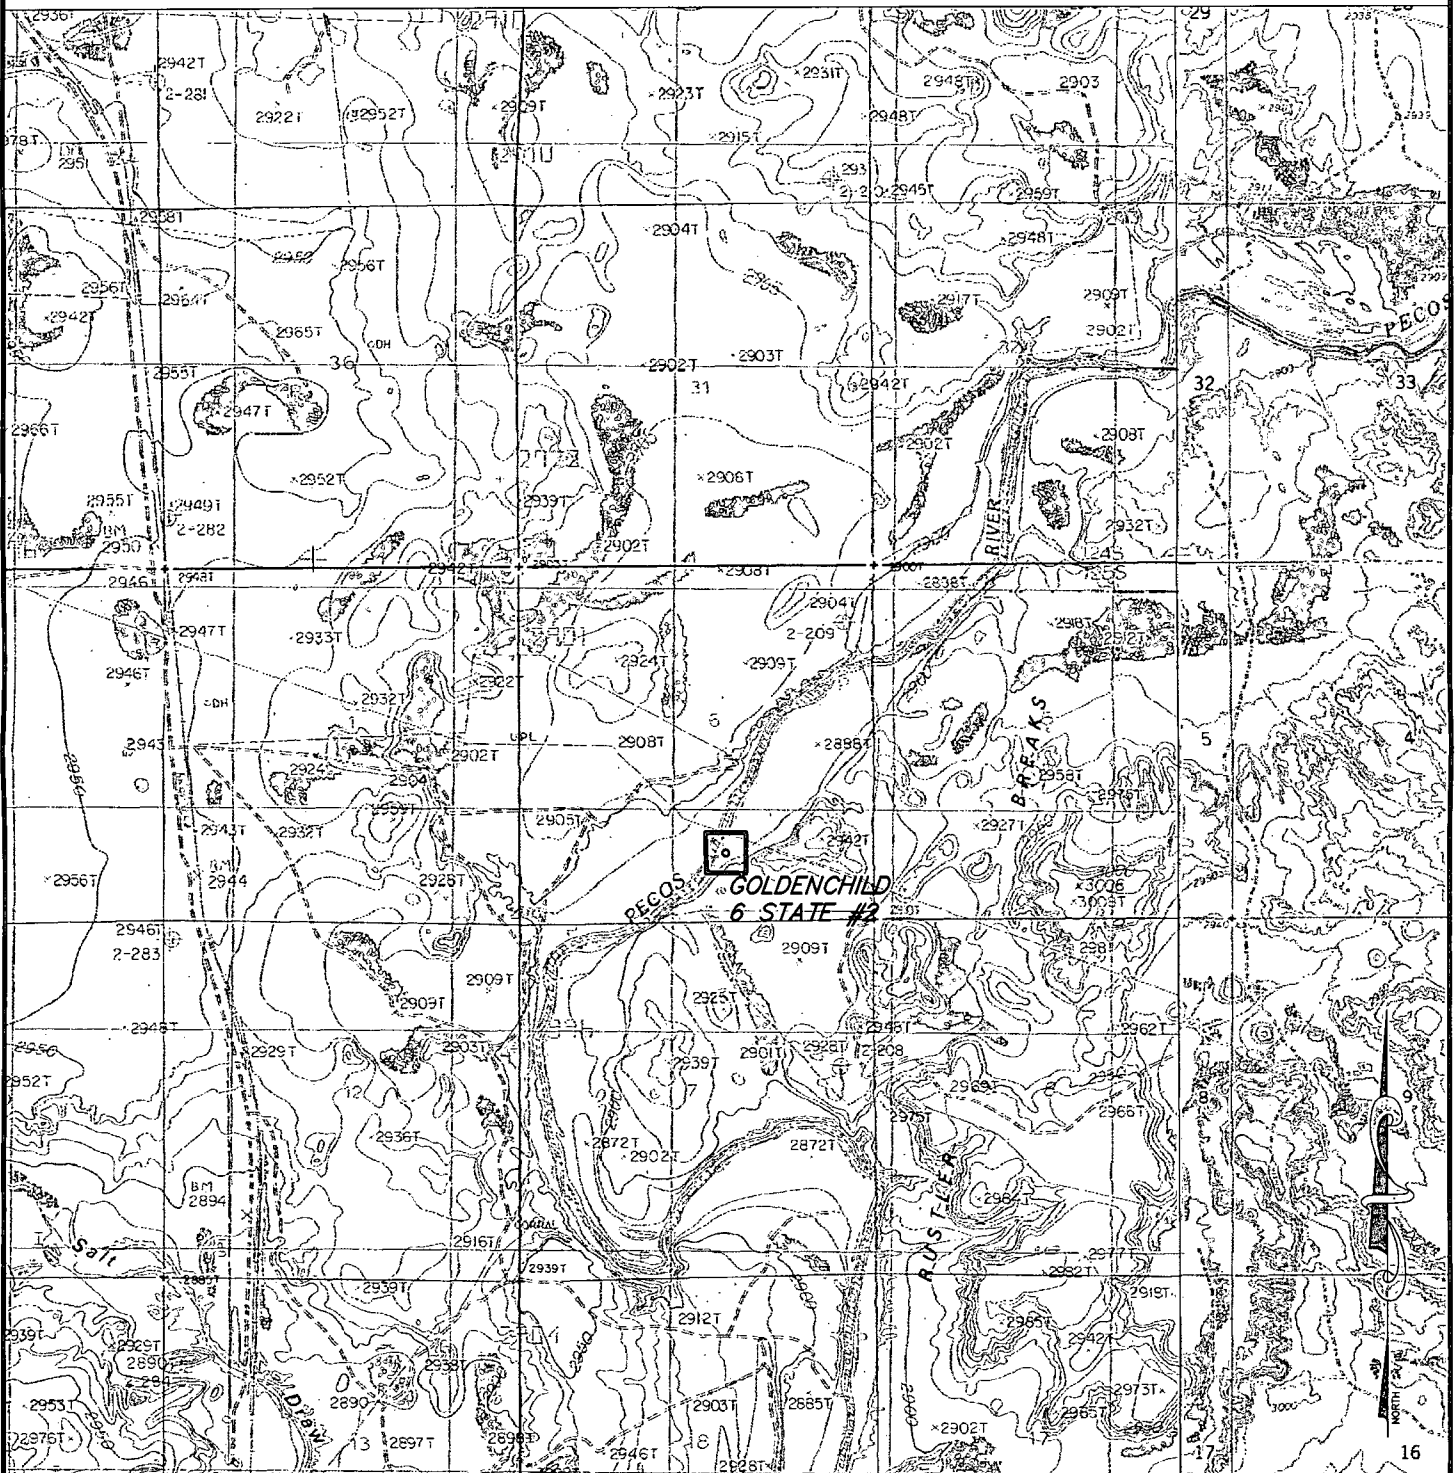

USGS QUAD MAP:
MALAGA, PIERCE CANYON

NOT TO SCALE

John F. Watson & Company


LAND & DEVELOPMENT SERVICES
PROFESSIONAL LAND SURVEYORS

200 N. Loraine, Suite 220
Midland, Texas 79701
jwatson@windearthwater.com

off. (432) 520-2400
fax. (432) 520-2404
mob. (432) 528-0074

Your Partner for Responsible Development

**Watson
Professional
Group Inc**

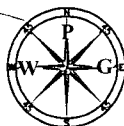

P.O. DRAWER 11186
MIDLAND, TEXAS
79702
(432) 520-9200
FAX (432)
520-9212
wdwatson@wpg-us.com

CONSULTING ENGINEERS, LAND SURVEYORS & PLANNERS

XTO ENERGY, INC.
GOLDENCHILD 6 STATE #2
2210' FEL & 990' FSL
SECTION 6
T-25-S, R-29-E,
EDDY COUNTY,
NEW MEXICO

DATE: 09/11/2013
REVISED: —
JOB No.: 13-0238
FIELD BOOK: 143/33
DRAWN BY: CRW
CHK BY: JFW
FILE: S:\2012\GOLDENCHILD.DWG
PAGE 1 OF 1

AERIAL PHOTO

EDDY COUNTY, NEW MEXICO

SECTION 6, TOWNSHIP 25 SOUTH, RANGE 29 EAST

NEW MEXICO PRINCIPAL MERIDIAN



AERIAL PHOTO:
GOOGLE EARTH-MARCH 2013

NOT TO SCALE

John F. Watson & Company


LAND & DEVELOPMENT SERVICES
PROFESSIONAL LAND SURVEYORS

200 N. Lomaine, Suite 220
Midland, Texas 79701
jfwatson@windearthwater.com

off. (432) 520-2400
fax. (432) 520-2404
mob. (432) 528-0074

Your Partner for Responsible Development

**Watson
Professional
Group Inc**

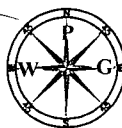

P.O. DRAWER 11186
MIDLAND, TEXAS
79702
(432) 520-9200
FAX (432)
520-9212
wdwatson@wpg-us.com

CONSULTING ENGINEERS, LAND SURVEYORS & PLANNERS

XTO ENERGY, INC.
GOLDENCHILD 6 STATE #2
2210' FEL & 990' FSL
SECTION 6
T-25-S, R-29-E,
EDDY COUNTY,
NEW MEXICO

DATE: 09/11/2013
REVISED: —
JOB No.: 13-0238
FIELD BOOK: 143/33
DRAWN BY: CRW
CHK BY: JFW
FILE: S:\2013\GOLDENCHILD.DWG
PAGE 1 OF 1