

UNITED STATES  
DEPARTMENT OF THE INTERIOR  
BUREAU OF LAND MANAGEMENT**SUNDRY NOTICES AND REPORTS ON WELLS**  
*Do not use this form for proposals to drill or to re-enter an abandoned well. Use form 3160-3 (APD) for such proposals.*FORM APPROVED  
OMB NO. 1004-0135  
Expires: July 31, 20105. Lease Serial No.  
NMNM67102

6. If Indian, Allottee or Tribe Name

**SUBMIT IN TRIPLICATE - Other instructions on reverse side.**7. If Unit or CA/Agreement, Name and/or No.  
NMNM131078

1. Type of Well

☒ Oil Well ☐ Gas Well ☐ Other8. Well Name and No.  
PARKWAY 35 FEDERAL COM 5H2. Name of Operator  
SM ENERGY COMPANYContact: VICKIE MARTINEZ  
E-Mail: VMARTINEZ@SM-ENERGY.COM9. API Well No.  
30-015-41377-00-S13a. Address  
3300 N A ST BLDG 7 STE 200  
MIDLAND, TX 797053b. Phone No. (include area code)  
Ph: 432-688-1709  
Fx: 432-688-170110. Field and Pool, or Exploratory  
PARKWAY

4. Location of Well (Footage, Sec., T., R., M., or Survey Description)

Sec 34 T19S R29E SESE 530FSL 15FEL  
32.364000 N Lat, 104.031500 W Lon11. County or Parish, and State  
EDDY COUNTY, NM**12. CHECK APPROPRIATE BOX(ES) TO INDICATE NATURE OF NOTICE, REPORT, OR OTHER DATA**

TYPE OF SUBMISSION	TYPE OF ACTION			
<input type="checkbox"/> Notice of Intent	<input type="checkbox"/> Acidize	<input type="checkbox"/> Deepen	<input type="checkbox"/> Production (Start/Resume)	<input type="checkbox"/> Water Shut-Off
<input checked="" type="checkbox"/> Subsequent Report	<input type="checkbox"/> Alter Casing	<input type="checkbox"/> Fracture Treat	<input type="checkbox"/> Reclamation	<input type="checkbox"/> Well Integrity
<input type="checkbox"/> Final Abandonment Notice	<input type="checkbox"/> Casing Repair	<input type="checkbox"/> New Construction	<input type="checkbox"/> Recomplete	<input checked="" type="checkbox"/> Other
	<input type="checkbox"/> Change Plans	<input type="checkbox"/> Plug and Abandon	<input type="checkbox"/> Temporarily Abandon	Site Facility Diagram/Security Plan
	<input type="checkbox"/> Convert to Injection	<input type="checkbox"/> Plug Back	<input type="checkbox"/> Water Disposal	

13. Describe Proposed or Completed Operation (clearly state all pertinent details, including estimated starting date of any proposed work and approximate duration thereof. If the proposal is to deepen directionally or recomplete horizontally, give subsurface locations and measured and true vertical depths of all pertinent markers and zones. Attach the Bond under which the work will be performed or provide the Bond No. on file with BLM/BIA. Required subsequent reports shall be filed within 30 days following completion of the involved operations. If the operation results in a multiple completion or recompletion in a new interval, a Form 3160-4 shall be filed once testing has been completed. Final Abandonment Notices shall be filed only after all requirements, including reclamation, have been completed, and the operator has determined that the site is ready for final inspection.)

PURSUIT TO ONSHORE OIL AND GAS ORDER NO 3, SITE SECURITY, SM ENERGY COMPANY IS SUBMITTING THIS UPDATED SITE SECURITY DIAGRAM (ATTACHED) FOR THE PARKWAY 35 FEDERAL COM 5H BATTERY, AS PER SECTION F - SELF INSPECTION, TO PROVIDE A CURRENT DIAGRAM THAT ASSURES THERE IS COMPLIANCE WITH THE MINIMUM SITE SECURITY REQUIREMENTS. IN ADDITION TO THE SUBMITTAL TO THE AUTHORIZED OFFICER, A COPY OF THIS DOCUMENT WILL BE KEPT AT SM ENERGY'S OFFICE IN MIDLAND, TX AND IS AVAILABLE UPON REQUEST DURING THE WORKING HOURS OF 8 AM - 5 PM, MONDAY THROUGH FRIDAY.

I HAVE ALSO ATTACHED AN UPDATED PIPELINE LAYOUT.

**NM OIL CONSERVATION**  
ARTESIA DISTRICT

AUG 04 2014

*8-12-2014*  
Accepted for record  
NM:DCD**RECEIVED**

14. I hereby certify that the foregoing is true and correct.	
Electronic Submission #233832 verified by the BLM Well Information System For SM ENERGY COMPANY, sent to the Carlsbad Committed to AFMSS for processing by JENNIFER MASON on 02/06/2014 (14JAM0144SE)	
Name (Printed/Typed) VICKIE MARTINEZ	Title ENGINEER TECH II
Signature (Electronic Submission)	Date 01/30/2014

**THIS SPACE FOR FEDERAL OR STATE OFFICE USE**


Approved By <b>ACCEPTED</b>	JAMES A AMOS Title SUPERVISOR EPS	Date 07/30/2014
Conditions of approval, if any, are attached. Approval of this notice does not warrant or certify that the applicant holds legal or equitable title to those rights in the subject lease which would entitle the applicant to conduct operations thereon.		Office Carlsbad

Title 18 U.S.C. Section 1001 and Title 43 U.S.C. Section 1212, make it a crime for any person knowingly and willfully to make to any department or agency of the United States any false, fictitious or fraudulent statements or representations as to any matter within its jurisdiction.

**\*\* BLM REVISED \*\* BLM REVISED \*\* BLM REVISED \*\* BLM REVISED \*\* BLM REVISED \*\***

## Revisions to Operator-Submitted EC Data for Sundry Notice #233832

	Operator Submitted	BLM Revised (AFMSS)
Sundry Type:	SITE SR	SITE SR
Lease:	NMNM24160	NMNM67102
Agreement:	NMNM131078	NMNM131078 (NMNM131078)
Operator:	SM ENERGY COMPANY 3300 N "A" STREET BLDG 7-200 MIDLAND, TX 79705 Ph: 432-688-1700	SM ENERGY COMPANY 3300 N A ST BLDG 7 STE 200 MIDLAND, TX 79705 Ph: 432.688.3125
Admin Contact:	VICKIE MARTINEZ ENGINEER TECH II E-Mail: VMARTINEZ@SM-ENERGY.COM  Ph: 432-688-1709 Fx: 432-688-1701	VICKIE MARTINEZ ENGINEER TECH II E-Mail: VMARTINEZ@SM-ENERGY.COM  Ph: 432-688-1709 Fx: 432-688-1701
Tech Contact:	VICKIE MARTINEZ ENGINEER TECH II E-Mail: VMARTINEZ@SM-ENERGY.COM  Ph: 432-688-1709 Fx: 432-688-1701	VICKIE MARTINEZ ENGINEER TECH II E-Mail: VMARTINEZ@SM-ENERGY.COM  Ph: 432-688-1709 Fx: 432-688-1701
Location:		
State:	NM	NM
County:	EDDY	EDDY
Field/Pool:	PARKWAY BONE SPRING	PARKWAY
Well/Facility:	PARKWAY 35 FEDERAL COM 5H Sec 34 T19S R29E 530FSL 15FEL	PARKWAY 35 FEDERAL COM 5H Sec 34 T19S R29E SESE 530FSL 15FEL 32.364000 N Lat, 104.031500 W Lon

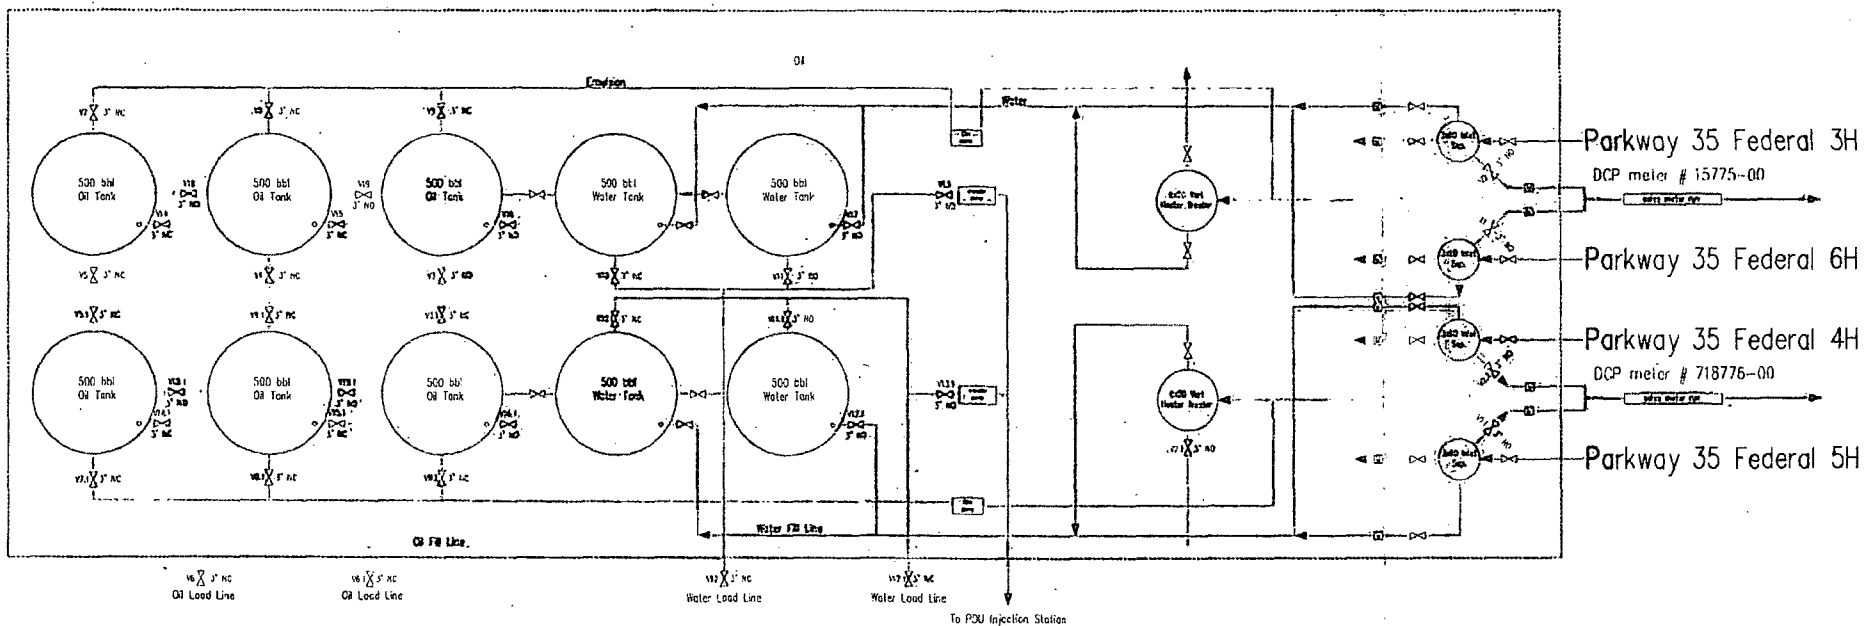

General sealing of valves, sales by tank gauging.

Production Phase: All drain valves, V7 thru V13 & V7.1 thru V13.1, and all sales valves, V1 thru V6 & V1.1 thru V6.1, sealed closed.

Sales Phase: The tank from which sales are being made will be isolated by sealing closed the drain valve, and the equalizer valves during sales.

Draining Phase: The tank being drained will be isolated by sealing close the sales valve, fill valve, equalizer valves, and the drain valves on the other tanks.

#### VALVE SERVICE


SALES:.....V1 thru V6 & V1.1 thru V6.1  
CIRC&DRAIN:.....V7 thru V13 & V7.1 thru V13.1  
FILL:.....V14 thru V17 & V14.1 thru V17.1  
EQUIL:.....V18 thru V19 & V18.1 thru V19.1

Accepted for Record Purposes.

Approval Subject to Onsite Inspection.

Date: 7/30/14  
*[Signature]*

<b>SM ENERGY</b> SM Energy 3300 N. A Street Bldg. 7, Suite 200 Midland, TX 79705	
<b>SITE SECURITY DIAGRAM</b>	
SEC 35 T195 R29E	
PARKWAY 35 FED 3H & PARKWAY 35 FED 6H	
ODDY COUNTY, NEW MEXICO	
API 3001540734 & 3001541646	
Lease Serial No.	
NMNMS4865	
DATE:	Design Engineer:
1/14/2014	Kevia Hinshaw

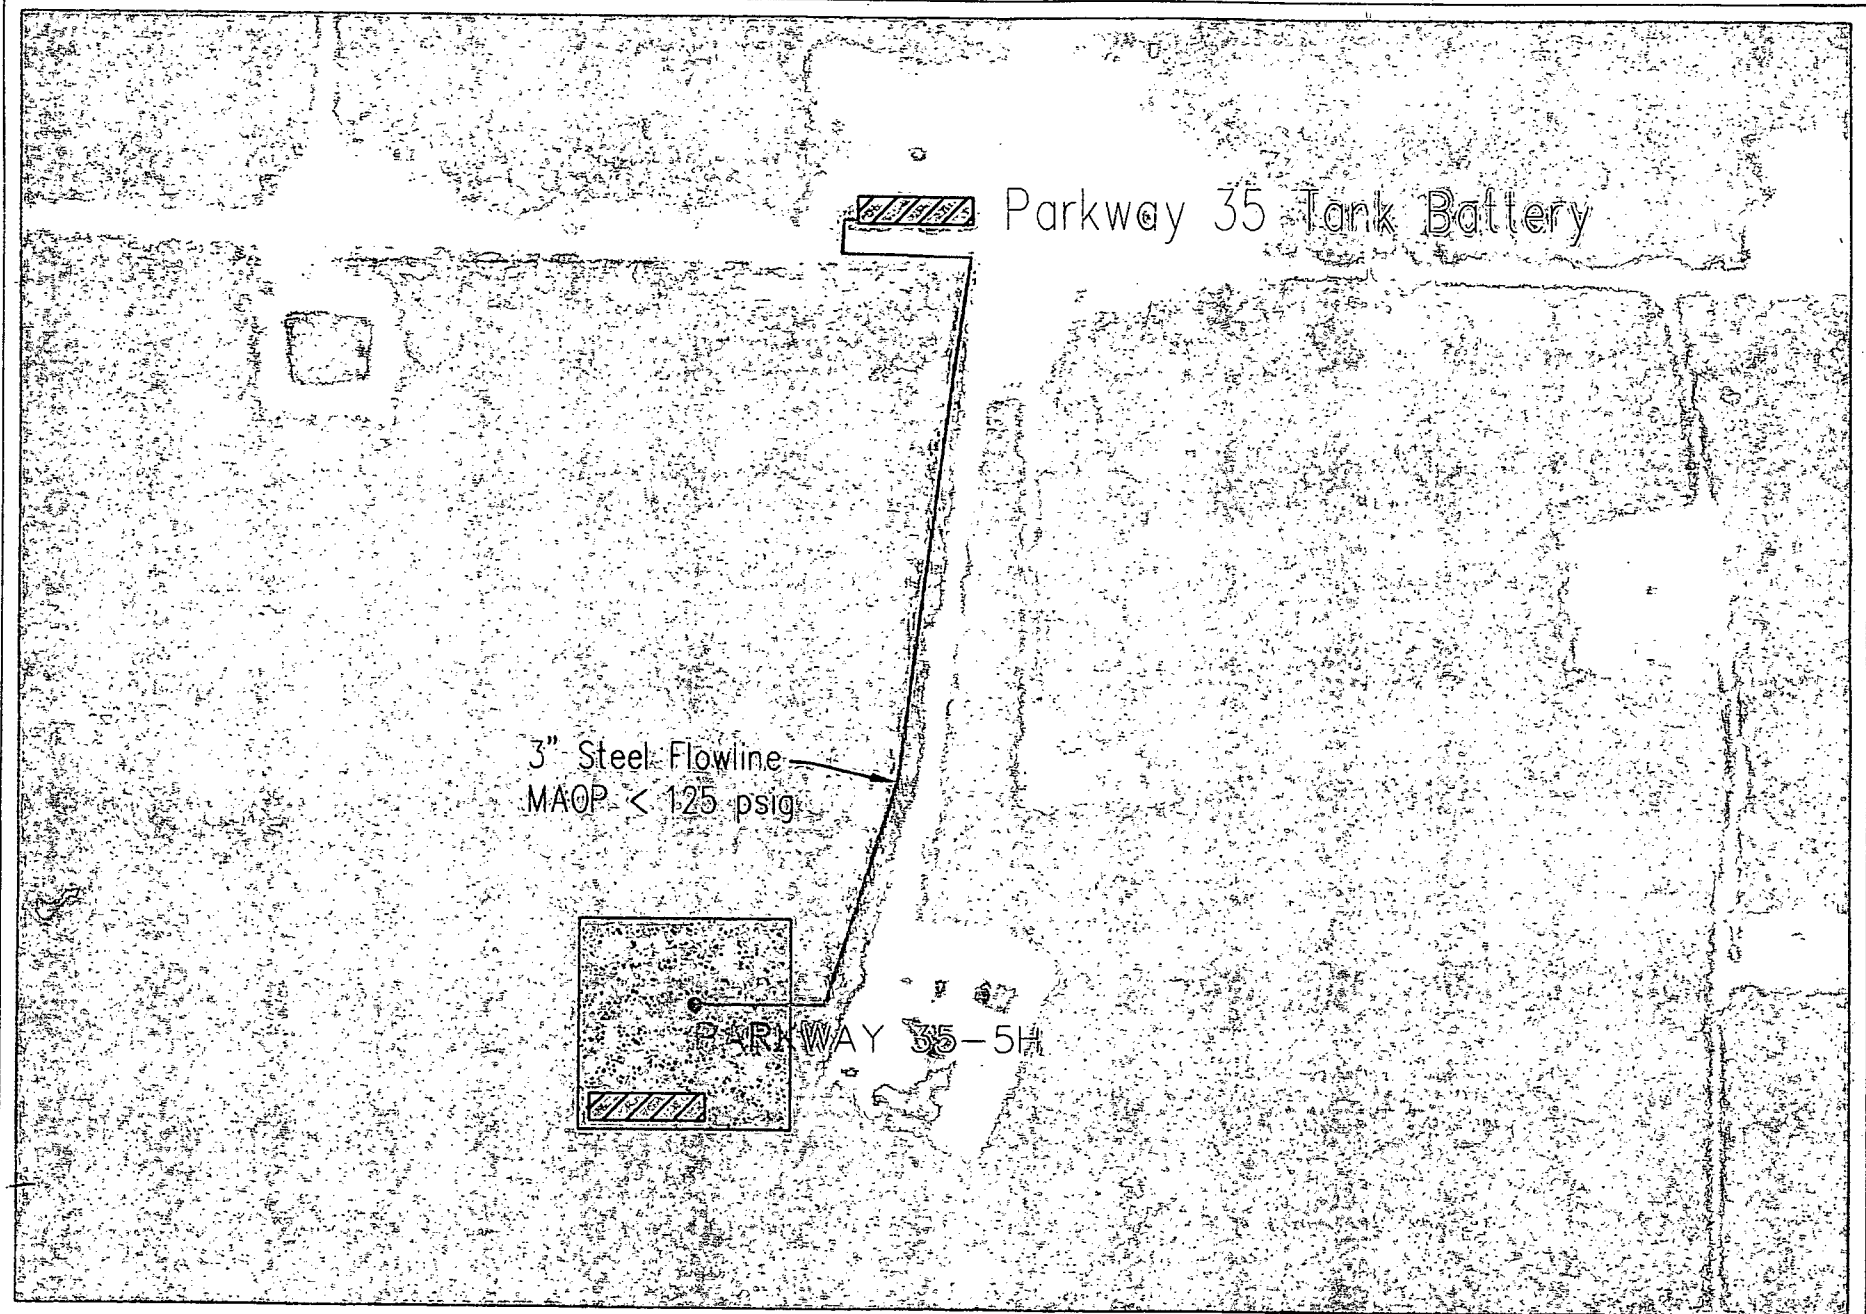

# Parkway 35 Federal 5H Sundry Notice

API No. 30-015-41377

Date: 1/14/2014

Eddy County, New Mexico