

District I
1625 N. French Dr., Hobbs, NM 88240
Phone: (505) 393-6161 Fax: (505) 393-0720
District II
811 S. First St., Artesia, NM 88210
Phone: (505) 748-1283 Fax: (505) 748-9720
District III
1000 Rio Brazos Road, Aztec, NM 87410
Phone: (505) 334-6178 Fax: (505) 334-6170
District IV
1220 S. St. Francis Dr., Santa Fe, NM 87505
Phone: (505) 476-3460 Fax: (505) 476-3462

State of New Mexico
Energy, Minerals & Natural Resources
Department
OIL CONSERVATION DIVISION
1220 South St. Francis Dr.
Santa Fe, NM 87505

FORM C-102

Revised August 1, 2011

Submit one copy to appropriate

District Office

☐ AMENDED REPORT

WELL LOCATION AND ACREAGE DEDICATION PLAT

¹ API Number 30-015-43162	² Pool Code 74270	³ Pool Name CASS Draw: WC (Gas)
⁴ Property Code 314893	⁵ Property Name SCOTT WALKER 36-22S-27E RB	
⁷ GRID No. 228937	⁸ Operator Name MATADOR PRODUCTION COMPANY	⁶ Well Number #204H ⁹ Elevation 3076'

¹⁰Surface Location

UL or lot no.	Section	Township	Range	Lot Idn	Feet from the	North/South line	Feet from the	East/West line	County
M	36	22-S	27-E	-	330'	SOUTH	635'	WEST	EDDY


UL or lot no.	Section	Township	Range	Lot Idn	Feet from the	North/South line	Feet from the	East/West line	County
P	36	22-S	27-E	-	330'	SOUTH	240'	EAST	EDDY

¹² Dedicated Acres	¹³ Joint or Infill	¹⁴ Consolidation Code	¹⁵ Order No.
-------------------------------	-------------------------------	----------------------------------	-------------------------

No allowable will be assigned to this completion until all interests have been consolidated or a non-standard unit has been approved by the division.

¹⁶				¹⁷OPERATOR CERTIFICATION I hereby certify that the information contained herein is true and complete to the best of my knowledge and belief, and that this organization either owns a working interest or undivided mineral interest in the land including the proposed bottom hole location or has a right to drill this well at this location pursuant to a contract with an owner of such a mineral or working interest, or to a voluntary pooling agreement or a compulsory pooling order heretofore entered by the division. <i>Chris Carleton</i> 6/1/15 Signature Date Chris Carleton Printed Name ccarleton@matadorresources.com E-mail Address
¹⁸SURVEYOR CERTIFICATION I hereby certify that the well location shown on this plat was plotted from field notes of actual surveys made by me or under my supervision, and that the same is true to the best of my belief. 05/28/2015 Date of Survey <i>Michael R. Brown</i> Signature and Seal of Professional Surveyor 18329 Certificate Number				

SECTION 36, TOWNSHIP 22-S, RANGE 27-E, N.M.P.M.
EDDY COUNTY, NEW MEXICO

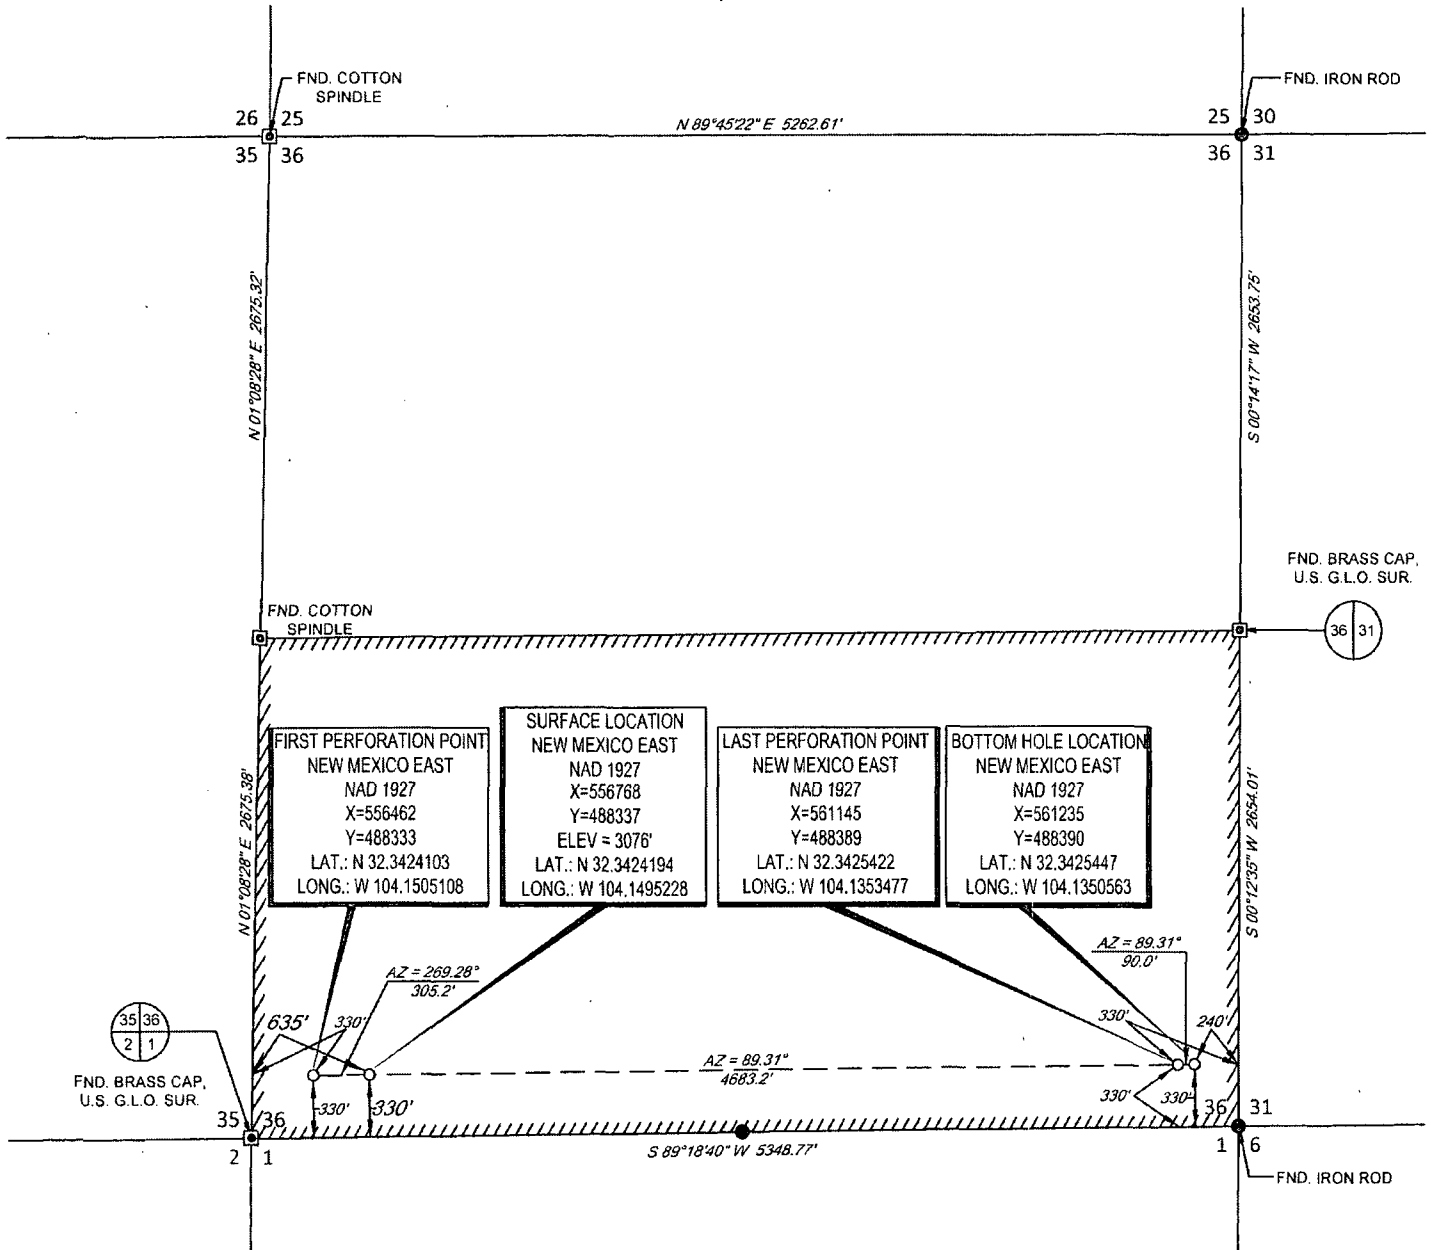


SCALE: 1" = 1000'
0' 500' 1000'

LEASE NAME & WELL NO.: SCOTT WALKER 36-22S-27E RB #204H


SECTION 36 TWP 22-S RGE 27-E SURVEY N.M.P.M.
COUNTY EDDY STATE NM
DESCRIPTION 330' FSL & 635' FWL

DISTANCE & DIRECTION

FROM INT. OF NM-31, & US-285 N. GO NORTHWEST ON US-285 N
±2.5 MILES, THENCE NORTH ON PORTER RD ±0.4 MILES TO A
POINT ±650 FEET WEST OF THIS LOCATION.

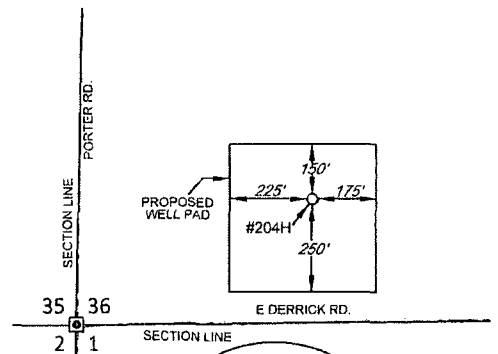

DETAIL VIEW
SCALE: 1" = 500'

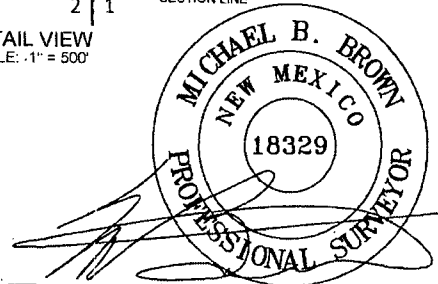

Michael Blake Brown, P.S. No. 18329
MAY 29, 2015




PATTERSON-UTI

Well Control

RIG:

297

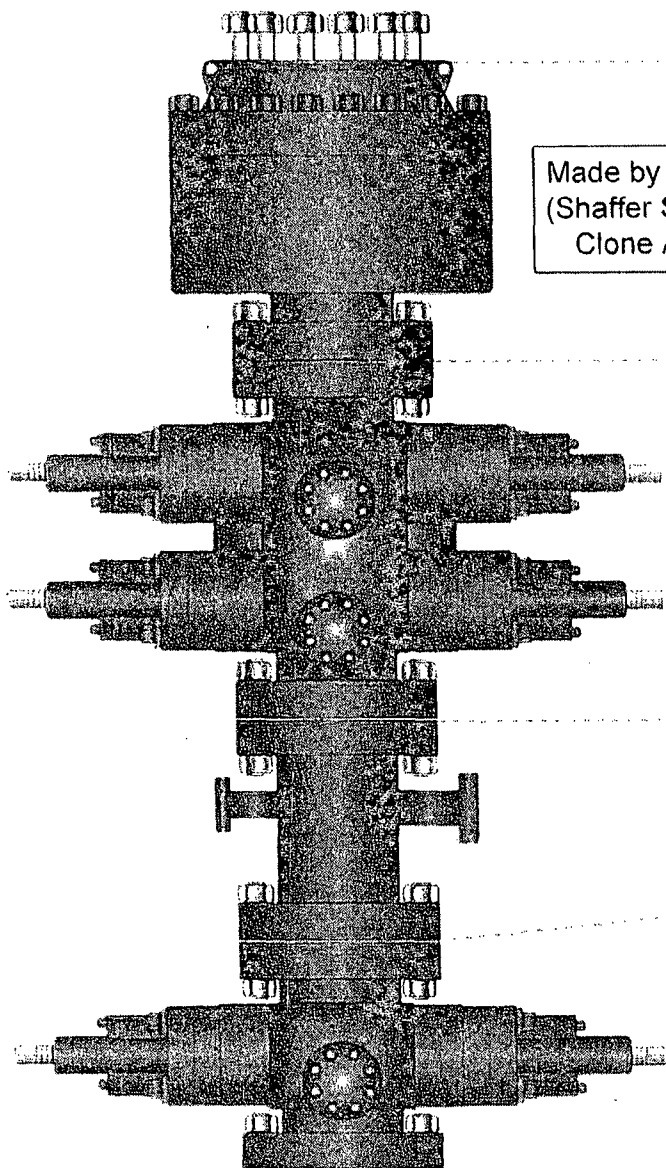

Made by Cameron
(Shaffer Spherical)
Clone Annular

PATTERSON-UTI # PS2-628

STYLE: New Shaffer Spherical

BORE 13 5/8" PRESSURE 5,000

HEIGHT: 48 1/2" WEIGHT: 13,800 lbs

PATTERSON-UTI # PC2-128

STYLE: New Cameron Type U

BORE 13 5/8" PRESSURE 10,000

RAMS: TOP 5" Pipe BTM Blinds

HEIGHT: 66 5/8" WEIGHT: 24,000 lbs

Length 40" Outlets 4" 10M

DSA 4" 10M x 2" 10M

PATTERSON-UTI # PC2-228

STYLE: New Cameron Type U

BORE 13 5/8" PRESSURE 10,000


RAMS: 5" Pipe

HEIGHT: 41 5/8" WEIGHT: 13,000 lbs


WING VALVES





2" Check Valve

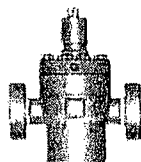


2" Manual Valve

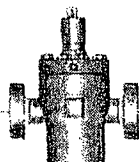

2" Manual Valve

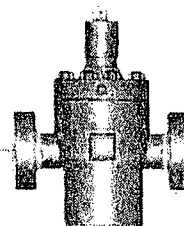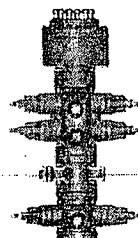

4" Manual Valve

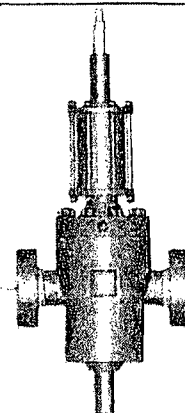

4" Hydraulic Valve