

UNITED STATES
DEPARTMENT OF THE INTERIOR
BUREAU OF LAND MANAGEMENT

FORM APPROVED
OMB No. 1004-0137
Expires: July 31, 2010

SUNDRY NOTICES AND REPORTS ON WELLS

Do not use this form for proposals to drill or to re-enter an abandoned well. Use Form 3160-3 (APD) for such proposals.

5. Lease Serial No.
NMLC026874F ✓

6. If Indian, Allottee or Tribe Name

SUBMIT IN TRIPLICATE – Other instructions on page 2.

1. Type of Well

☒ Oil Well ☐ Gas Well ☐ Other

2. Name of Operator
Lime Rock Resources II-A, L.P.

3a. Address
1111 Bagby Street, Suite 4600, Houston, TX 77002

3b. Phone No. (include area code)
575-623-8424

4. Location of Well (Footage, Sec., T., R., M., or Survey Description)
Unit H, Sec 6, T-18S, R-27E 2310' FNL & 330' FEL ✓

7. If Unit of CA/Agreement, Name and/or No.

8. Well Name and No.
Evarts Federal #1 ✓

9. API Well No.
30-015-00793 ✓

10. Field and Pool or Exploratory Area
Red Lake; Queen-Grayburg-SA

11. Country or Parish, State
Eddy County, New Mexico

12. CHECK THE APPROPRIATE BOX(ES) TO INDICATE NATURE OF NOTICE, REPORT OR OTHER DATA

TYPE OF SUBMISSION	TYPE OF ACTION				
<input type="checkbox"/> Notice of Intent	<input type="checkbox"/> Acidize	<input type="checkbox"/> Deepen	<input type="checkbox"/> Production (Start/Resume)	<input type="checkbox"/> Water Shut-Off	
<input checked="" type="checkbox"/> Subsequent Report	<input type="checkbox"/> Alter Casing	<input type="checkbox"/> Fracture Treat	<input type="checkbox"/> Reclamation	<input type="checkbox"/> Well Integrity	
<input type="checkbox"/> Final Abandonment Notice	<input type="checkbox"/> Casing Repair	<input type="checkbox"/> New Construction	<input type="checkbox"/> Recomplete	<input type="checkbox"/> Other	
	<input type="checkbox"/> Change Plans	<input type="checkbox"/> Plug and Abandon	<input type="checkbox"/> Temporarily Abandon		
	<input type="checkbox"/> Convert to Injection	<input type="checkbox"/> Plug Back	<input checked="" type="checkbox"/> Water Disposal		

13. Describe Proposed or Completed Operation: Clearly state all pertinent details, including estimated starting date of any proposed work and approximate duration thereof. If the proposal is to deepen directionally or recompleat horizontally, give subsurface locations and measured and true vertical depths of all pertinent markers and zones. Attach the Bond under which the work will be performed or provide the Bond No. on file with BLM/BIA. Required subsequent reports must be filed within 30 days following completion of the involved operations. If the operation results in a multiple completion or recompleat in a new interval, a Form 3160-4 must be filed once testing has been completed. Final Abandonment Notices must be filed only after all requirements, including reclamation, have been completed and the operator has determined that the site is ready for final inspection.)

- Queen, Grayburg, San Andres
- 53 bwpd for battery (Malco B Battery - Well List Attached)
- 1-500 bbl F.G.
- Pipeline
- WRL Station #1 Injection (WRLU #41) API #30-015-28443, Lease #8910089700
Unit B, Sec 7, T18S, R27E, 330' FNL & 1800' FEL; Eddy County, New Mexico

Logan 35 Transfer (Logan 35B Fed #9) API #30-015-30409, Lease #NMLC028755A
Unit O, Sec 35, T17S, R27E, 990' FSL & 2100' FEL; Eddy County, New Mexico

Federal T SWD #1: Permit #1135 ✓
Unit A, Sec 12, T18S, R27E, API #30-015-26404, Lease #NM42410
660' FNL & 990' FEL; Eddy County, New Mexico

Oxy Peso SWD #1: Permit #1338 ✓
Unit F, Sec 12, T18S, R27E, API #30-015-34683
1650' FNL & 1850' FWL; Eddy County, New Mexico

U20 7/30/15
Accepted for record
NMOC

NM OIL CONSERVATION
ARTESIA DISTRICT
JUL 23 2015

RECEIVED
SEE ATTACHED FOR
CONDITIONS OF APPROVAL

14. I hereby certify that the foregoing is true and correct.

Name (Printed/Typed)
Michael Barrett

Title Production Supervisor

Signature

Michael Barrett

Date 03/17/2015

THIS SPACE FOR FEDERAL OR STATE OFFICE USE

Approved by

Conditions of approval, if any, are attached. Approval of this notice does not warrant or certify that the applicant holds legal or equitable title to those rights in the subject lease which would entitle the applicant to conduct operations thereon.

Title

Office

APPROVED

JUL 20 2015

Date

JAMES A. AMOS
SUPERVISOR-EPS

Title 18 U.S.C. Section 1001 and Title 43 U.S.C. Section 1212, make it a crime for any person knowingly and willfully to make to any department or agency of the United States any false, fictitious or fraudulent statements or representations as to any matter within its jurisdiction.

BUREAU OF LAND MANAGEMENT
Carlsbad Field Office
620 East Greene Street
Carlsbad, New Mexico 88220
575-234-5972


Disposal of Produced Water From Federal Wells
Conditions of Approval

Approval of the produced water disposal methodology is subject to the following conditions of approval:

1. This agency shall be notified of any change in your method or location of disposal.
2. Compliance with all provisions of Onshore Order No. 7.
3. This agency shall be notified of any spill or discharge as required by NTL-3A.
4. This agency reserves the right to modify or rescind approval whenever it determines continued use of the approved method may adversely affect the surface or subsurface environments.
5. Any on-lease open top storage tanks shall be covered with a protective cover to prevent entry by birds and other wildlife.
6. This approval should not constitute the granting of any right-of-way or construction rights not granted by the lease instrument.
7. If water is transported via a pipeline that extends beyond the lease boundary, then you need to submit within 30 days an application for right-of-way approval to the Realty Section in this office if you have not already done so.
8. Disposal at any other site will require prior approval.
9. Subject to like approval by NMOCD.

7/10/14

Allocation Meter NW of WRR Facility

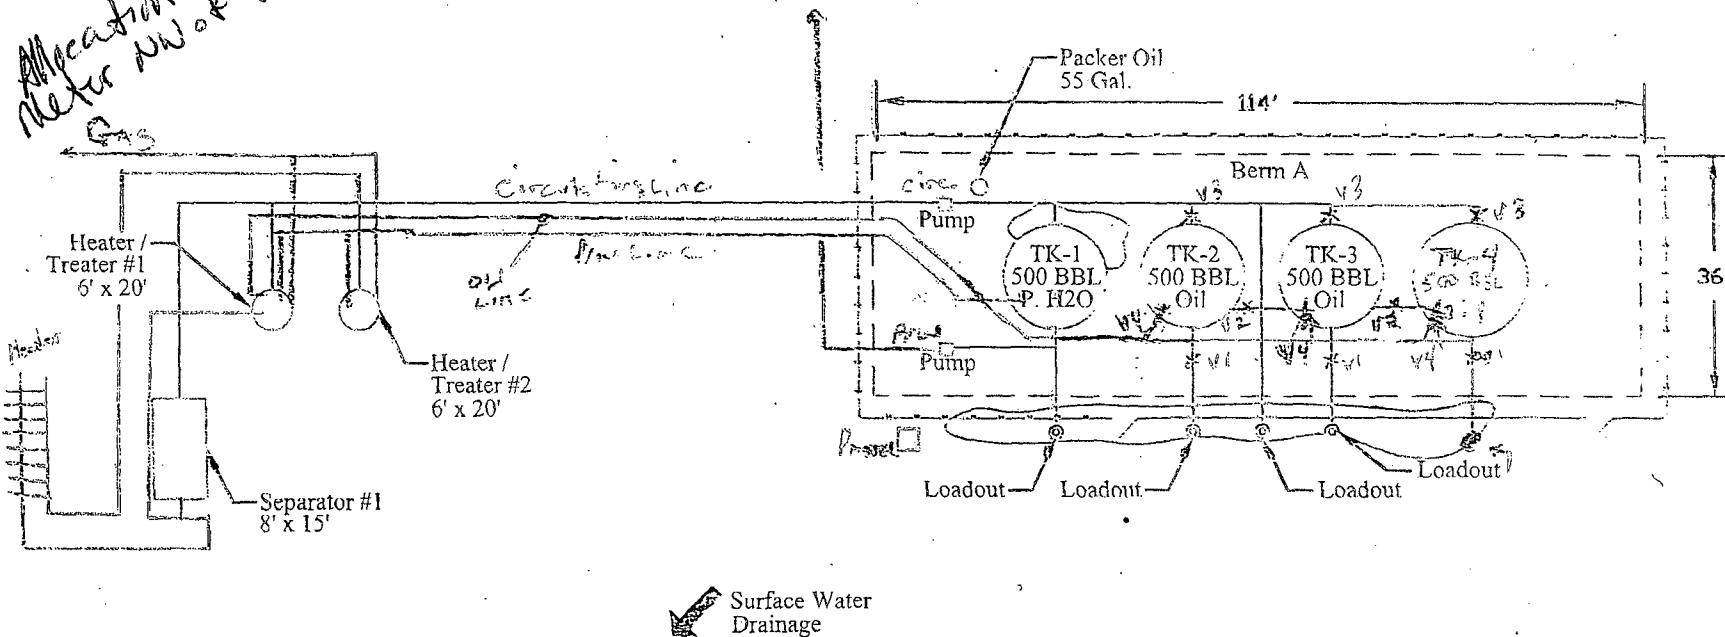

Production / sales

V-1 Sealed	Sealed
V-2 open	Sealed
V-3 sealed	Sealed
V-4 open	Sealed

N 32° 46' 45"
W 104° 19' 1"

Accepted for Record Purposes.
Approval Subject to Onsite Inspection.

Date: 7/20/15

[Signature]

- Steel
- Berm
- Fence
- Pipeline
- Oil Staining



Date: 3-20-15

Scale: NTS

Drawn By: mB

Malco B Tank Battery
Lime Rock Resources II-A, LP
Eddy County, New Mexico
SPCC Site Plan

Malco B Water

Well Completion Name	Lease	API	U Sec T R	Pool
Evarts Federal #1	NMLC026874F	30-015-00793	H-6-18S-27E	Red Lake; Queen-Grayburg-SA
Fred 6 Federal #3	NMLC069274	30-015-30218	6-6-18S-27E	Red Lake; Queen-Grayburg-SA
Fred 6 Federal #1	NMLC069274	30-015-00799	6-6-18S-27E	Red Lake; Queen-Grayburg-SA
Julia A Federal #1	NMLC049648A	30-015-00782	L-5-18S-27E	Red Lake; Queen-Grayburg-SA
Julia A Federal #3	NMLC049648A	30-015-00779	E-5-18S-27E	Red Lake; Queen-Grayburg-SA
Julia B Federal #1	NMLC049648B	30-015-00791	I-6-18S-27E	Red Lake; Queen-Grayburg-SA
Malco B 6 P Federal #11	NMNM7711	30-015-42319	P-6-18S-27E	Red Lake;Glorieta-Yeso