

Submit 3 Copies To Appropriate District
Office
District I
1625 N. French Dr., Hobbs, NM 88240
District II
1301 W. Grand Ave., Artesia, NM 88210
District III
1000 Rio Brazos Rd., Aztec, NM 87410
District IV
1220 S. St. Francis Dr., Santa Fe, NM
87505

State of New Mexico
Energy, Minerals and Natural Resources

Form C-103
May 27, 2004

OIL CONSERVATION DIVISION
1220 South St. Francis Dr.
Santa Fe, NM 87505

WELL API NO. 30-005-63678
5. Indicate Type of Lease STATE <input checked="" type="checkbox"/> FEE <input type="checkbox"/>
6. State Oil & Gas Lease No. VA-2014
7. Lease Name or Unit Agreement Name Stingray BHG State
8. Well Number 1
9. OGRID Number 025575
10. Pool name or Wildcat Diablo San Andres/Wildcat Penrose/Coyote; Queen

SUNDRY NOTICES AND REPORTS ON WELLS (DO NOT USE THIS FORM FOR PROPOSALS TO DRILL OR TO DEEPEN OR PLUG BACK TO A DIFFERENT RESERVOIR. USE "APPLICATION FOR PERMIT" (FORM C-101) FOR SUCH PROPOSALS.)	
1. Type of Well: Oil Well <input type="checkbox"/> Gas Well <input checked="" type="checkbox"/> Other <input type="checkbox"/>	
2. Name of Operator Yates Petroleum Corporation	
3. Address of Operator 105 S. 4 th Street, Artesia, NM 88210	
4. Well Location Unit Letter <u>B</u> : <u>660</u> feet from the <u>North</u> line and <u>1980</u> feet from the <u>East</u> line Section <u>18</u> Township <u>10S</u> Range <u>27E</u> NMPM <u>Chaves</u> County	
11. Elevation (Show whether DR, RKB, RT, GR, etc.) 3829'GR	
Pit or Below-grade Tank Application <input type="checkbox"/> or Closure <input type="checkbox"/>	
Pit type _____ Depth to Groundwater _____ Distance from nearest fresh water well _____ Distance from nearest surface water _____	
Pit Liner Thickness: _____ mil Below-Grade Tank: Volume _____ bbls; Construction Material _____	

12. Check Appropriate Box to Indicate Nature of Notice, Report or Other Data

NOTICE OF INTENTION TO:

PERFORM REMEDIAL WORK ☐ PLUG AND ABANDON ☒
TEMPORARILY ABANDON ☐ CHANGE PLANS ☐
PULL OR ALTER CASING ☐ MULTIPLE COMPL ☐

OTHER: ☐

SUBSEQUENT REPORT OF:

REMEDIAL WORK ☐ ALTERING CASING ☐
COMMENCE DRILLING OPNS. ☐ PLUG AND ABANDON ☐
CASING/CEMENT JOB ☐

OTHER: ☐

13. Describe proposed or completed operations. (Clearly state all pertinent details, and give pertinent dates, including estimated date of starting any proposed work). SEE RULE 1103. For Multiple Completions: Attach wellbore diagram of proposed completion or recompletion.

Yates Petroleum Corporation plans to plug and abandon this well as follows:

1. RU safety equipment as needed.
2. Spot 100' plug inside casing from 4838' to 4738' with 25 sx cement. Circulate hole with plugging mud.
3. Spot 100' plug inside casing from 2550' to 2450' with 25 sx cement.
4. Set a CIBP at 1876' with 35' cement on top.
5. Spot 100' plug inside casing from 1385' to 1285' with 25 sx cement. Tag plug.
6. Set a CIBP at 758' with 35' cement on top.
7. Spot 100' plug inside casing from 480' to 380' with 25 sx cement. Tag plug.
8. PUH to 60' and circulate cement to surface.
9. Install dry hole marker and clean and restore location as per regulated.

NOTE: Yates Petroleum Corporation will use steel pits and no earth pits

Notify OCD 24 hrs . prior to
any work done.

I hereby certify that the information above is true and complete to the best of my knowledge and belief. I further certify that any pit or below-grade tank has been/will be constructed or closed according to NMOC guidelines ☐, a general permit ☐ or an (attached) alternative OCD-approved plan ☐.

SIGNATURE Tina Huerta TITLE Regulatory Compliance Supervisor DATE December 6, 2005

Type or print name Tina Huerta E-mail address: tinah@ypcnm.com Telephone No. 505-748-1471

For State Use Only


APPROVED BY: Phil Hankin TITLE Field Sup DATE 12/14/05
Conditions of Approval (if any):

WELL NAME: Stingray BHG State #1 FIELD: Foor Ranch
 LOCATION: 660' FNL & 1980' FEL Sec 18-10S-27E Chaves County, NM
 GL: 3829' ZERO: KB: 3843.5'
 SPUD DATE: 9/13/04 COMPLETION DATE:
 COMMENTS: API No.: 30-005-63678

CASING PROGRAM

11-3/4", 42# H-40 STC	430'
8-5/8" 24# J55 ST&C	1,335'
4-1/2" 11.6# L-80 LT&C	6,630

Before PA

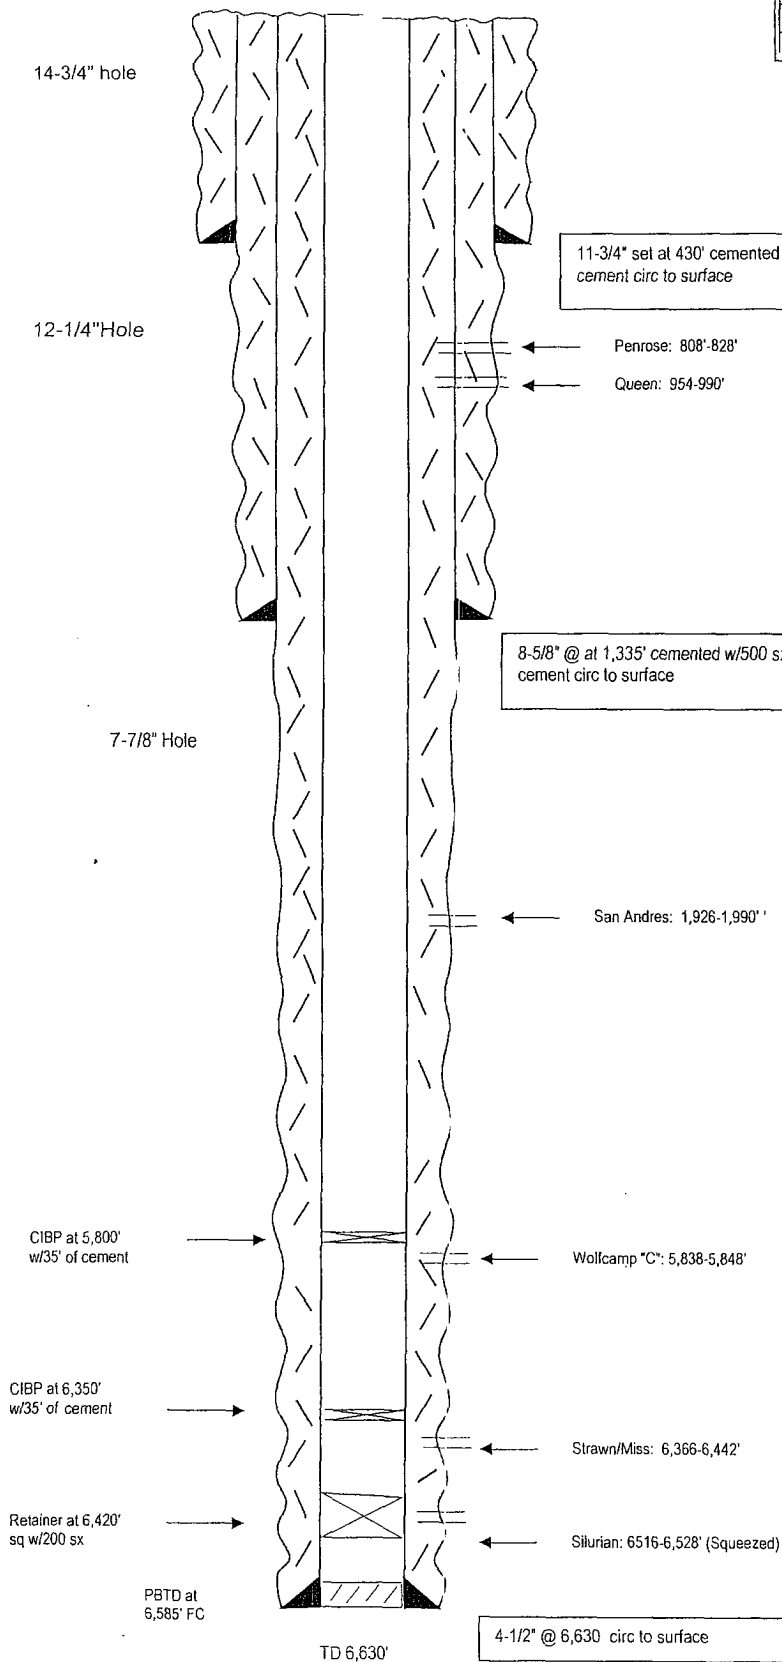

San Andres:
1,926-1,990' w/2 jspf in 4 intervals

Wolfcamp "C":
5,838-5,848' w/ 4 jspf -
Cannerzone shot on 10/25/04

Strawn/Miss:
6,366'-6,442' w/4 jspf in 5
intervals shot on 10/20/04


Silurian:
6,516-6,528' w/4 jspf, shot on
11/12/04

Not to Scale
9/27/05
DC

WELL NAME: Stingray BHG State #1 FIELD: Foor Ranch
 LOCATION: 660' FNL & 1980' FEL Sec 18-10S-27E Chaves County, NM
 GL: 3829' ZERO: KB: 3843.5'
 SPUD DATE: 9/13/04 COMPLETION DATE:
 COMMENTS: API No.: 30-005-63678

CASING PROGRAM

11-3/4", 42# H-40 STC	430'
8-5/8" 24# J55 ST&C	1,335'
4-1/2" 11.6# L-80 LT&C	6,630

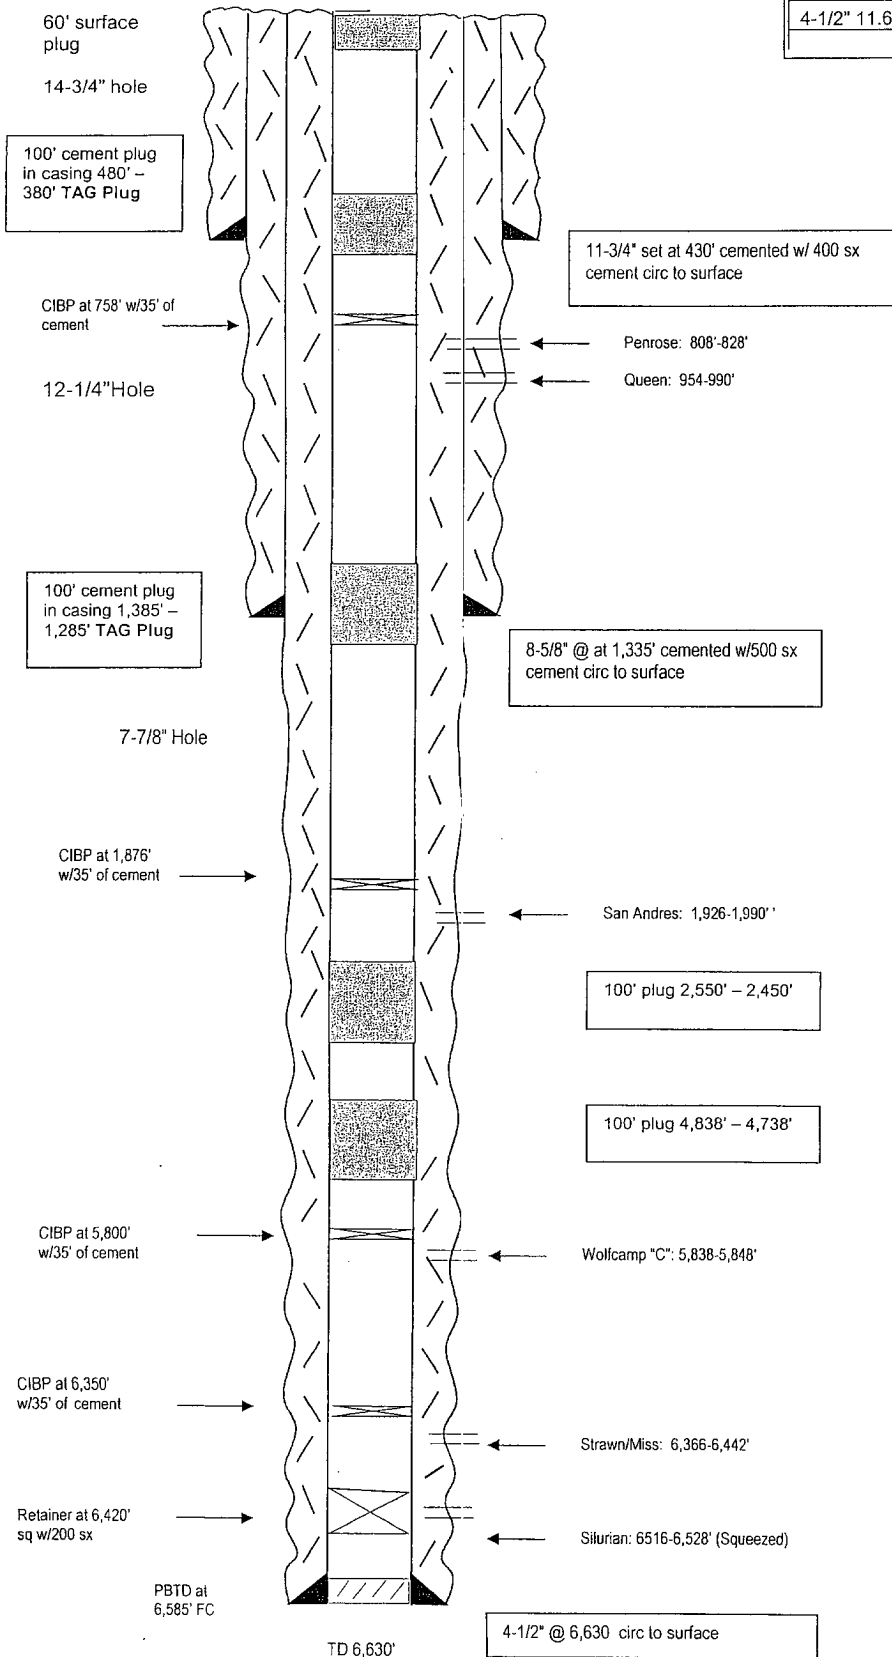

San Andres:
1,926-1,990' w/2 jspf in 4 intervals

Wolfcamp "C":
5,838-5,848' w/ 4 jspf -
Cannerzone shot on 10/25/04

Strawn/Miss:
6,366'-6,442' w/4 jspf in 5
intervals shot on 10/20/04

Silurian:
6,516-6,528' w/4 jspf, shot on
11/12/04

Not to Scale
9/27/05
DC