

Submit 1 Copy To Appropriate District Office
District I - (575) 393-6161
1625 N. French Dr., Hobbs, NM 88240
District II - (575) 748-1283
811 S. First St., Artesia, NM 88210
District III - (505) 334-6178
1000 Rio Brazos Rd., Aztec, NM 87410
District IV - (505) 476-3460
1220 S. St. Francis Dr., Santa Fe, NM 87505

State of New Mexico
Energy, Minerals and Natural Resources

Form C-103
Revised July 18, 2013

OIL CONSERVATION DIVISION
1220 South St. Francis Dr.
Santa Fe, NM 87505

SUNDRY NOTICES AND REPORTS ON WELLS (DO NOT USE THIS FORM FOR PROPOSALS TO DRILL OR TO DEEPEN OR PLUG BACK TO A DIFFERENT RESERVOIR. USE "APPLICATION FOR PERMIT" (FORM C-101) FOR SUCH PROPOSALS.)		WELL API NO. 30-015-23237
1. Type of Well: Oil Well <input checked="" type="checkbox"/> Gas Well <input type="checkbox"/> Other <input type="checkbox"/>		5. Indicate Type of Lease STATE <input checked="" type="checkbox"/> FEE <input type="checkbox"/>
2. Name of Operator Yates Petroleum Corporation		6. State Oil & Gas Lease No. L-122
3. Address of Operator 105 South Fourth Street, Artesia, NM 88210		7. Lease Name or Unit Agreement Name Penasco 1W Shallow
4. Well Location Unit Letter <u>N</u> : <u>330</u> feet from the <u>South</u> line and <u>2310</u> feet from the <u>West</u> line Section <u>31</u> Township <u>18S</u> Range <u>25E</u> NMPM <u>Eddy</u> County		8. Well Number 3
11. Elevation (Show whether DR, RKB, RT, GR, etc.) 3643' GR		9. OGRID Number 025575
		10. Pool name or Wildcat Penasco Draw; SA-Yeso

12. Check Appropriate Box to Indicate Nature of Notice, Report or Other Data

NOTICE OF INTENTION TO:		SUBSEQUENT REPORT OF:	
PERFORM REMEDIAL WORK <input type="checkbox"/>	PLUG AND ABANDON <input checked="" type="checkbox"/>	REMEDIAL WORK <input type="checkbox"/>	ALTERING CASING <input type="checkbox"/>
TEMPORARILY ABANDON <input type="checkbox"/>	CHANGE PLANS <input type="checkbox"/>	COMMENCE DRILLING OPNS. <input type="checkbox"/>	P AND A <input type="checkbox"/>
PULL OR ALTER CASING <input type="checkbox"/>	MULTIPLE COMPL <input type="checkbox"/>	CASING/CEMENT JOB <input type="checkbox"/>	
DOWNHOLE COMMINGLE <input type="checkbox"/>			
CLOSED-LOOP SYSTEM <input type="checkbox"/>			
OTHER: <input type="checkbox"/>		OTHER: <input type="checkbox"/>	

13. Describe proposed or completed operations. (Clearly state all pertinent details, and give pertinent dates, including estimated date of starting any proposed work). SEE RULE 19.15.7.14 NMAC. For Multiple Completions: Attach wellbore diagram of proposed completion or recompletion.

Yates Petroleum Corporation plans to plug and abandon this well as follows:

1. MIRU all safety equipment as needed. NU BOP.
2. Set a CIBP at 2623'. Spot a 100 sx Class "C" cement plug from 1223'-2623' and tag. Spot a 90 sx Class "C" cement plug from 1223' up to surface. This will fill the entire wellbore up from the CIBP to the surface. WOC and tag plug.
3. Cut off wellhead, install marker and clean up location as per regulated.

Wellbore schematics attached

Approved for plugging of well bore only.
Liability under bond is retained pending receipt
of C-103. (Subsequent Report of Well Plugging)
which may be found at OCD Web Page under
Forms, www.emnrd.state.nm.us/oed.

NM OIL CONSERVATION
ARTESIA DISTRICT

JUL 19 2016

RECEIVED

Spud Date:

Rig Release Date:

WELL MUST BE PLUGGED BY 7/22/2017

I hereby certify that the information above is true and complete to the best of my knowledge and belief.

SIGNATURE Tina Huerta TITLE Regulatory Reporting Supervisor DATE July 19, 2016

Type or print name Tina Huerta E-mail address: tinah@yatespetroleum.com PHONE: 575-748-4168

For State Use Only

APPROVED BY: Robert 2 Buel TITLE COMPLIANCE OFFICER DATE 7/22/2016

Conditions of Approval (if any):

WELL NAME: PENASCO IW SHALLOW No. 3 FIELD: Penasco Draw SA Yeso (Assoc.)

LOCATION: 330 FSL & 2310 FWL of Section 31-18S-25E Eddy Co., NM

GL: 3,643' ZERO: 9' KB: 3,652'

SPUD DATE: 04/14/80 COMPLETION DATE: 05/10/80

COMMENTS: API No.: 30-015-23237


CASING PROGRAM

10-3/4" 40.5# K-55 ST&C	360'
7" 20# K-55 ST&C	1,018'
4-1/2" 9.5# J-55	3,091'

Before

TOPS

SA 624'
Glorieta 1,978'

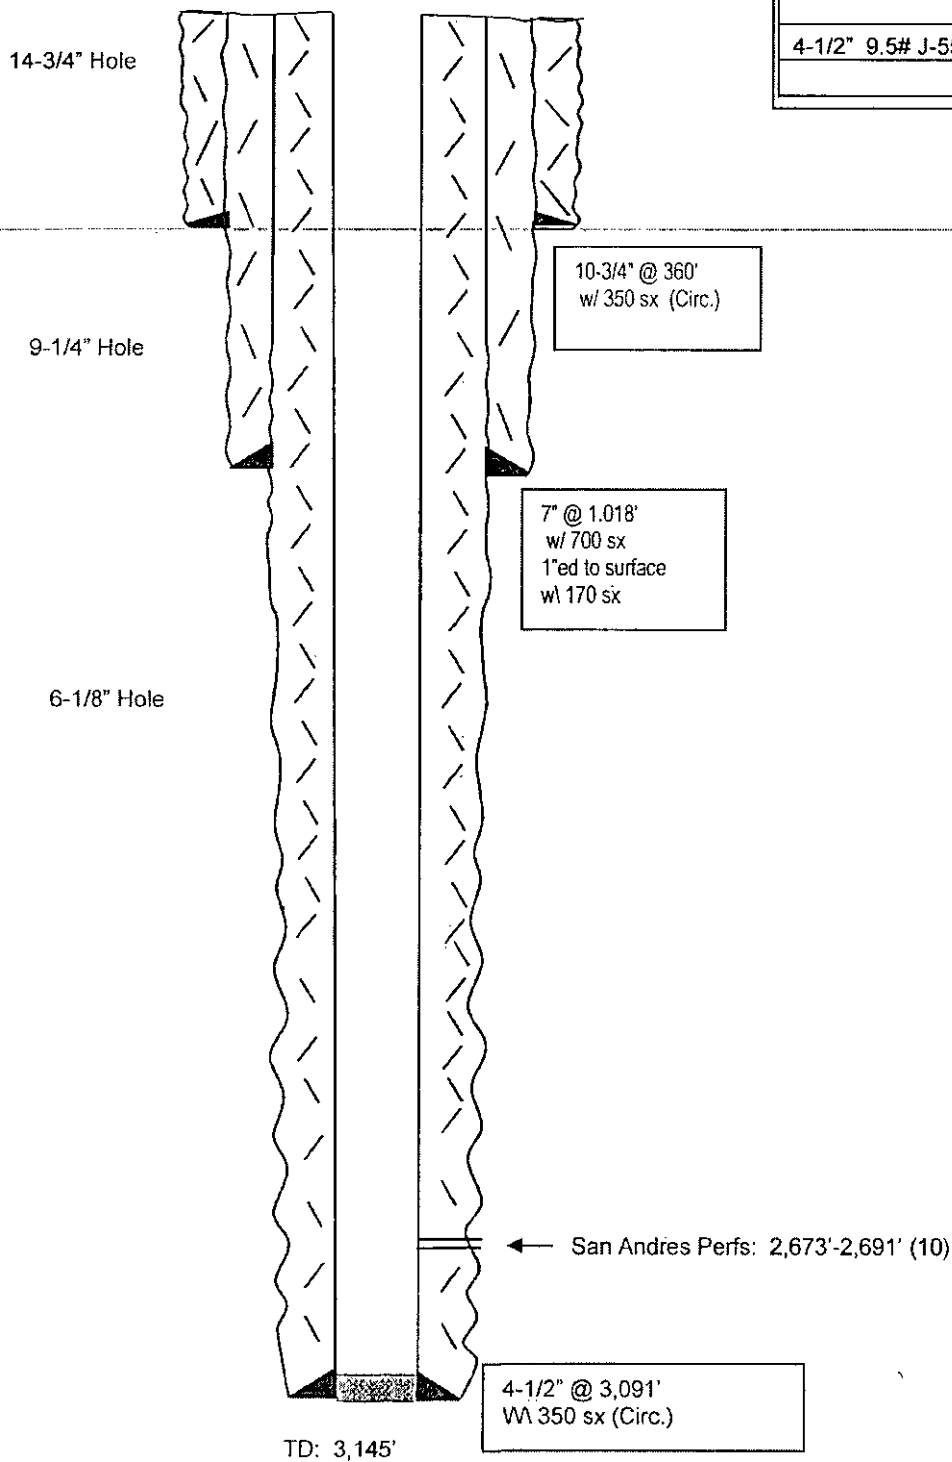

Not to Scale
06/21/16
JMH

WELL NAME: PENASCO IWV SHALLOW No. 3 FIELD: Penasco Draw SA Yeso (Assoc.)

LOCATION: 330 FSL & 2310 FWL of Section 31-18S-25E Eddy Co., NM


GL: 3,643' ZERO: 9' KB: 3,652'

SPUD DATE: 04/14/80 COMPLETION DATE: 05/10/80

COMMENTS: API No.: 30-015-23237

CASING PROGRAM

10-3/4" 40.5# K-55 ST&C	360'
7" 20# K-55 ST&C	1,018'
4-1/2" 9.5# J-55	3,091'

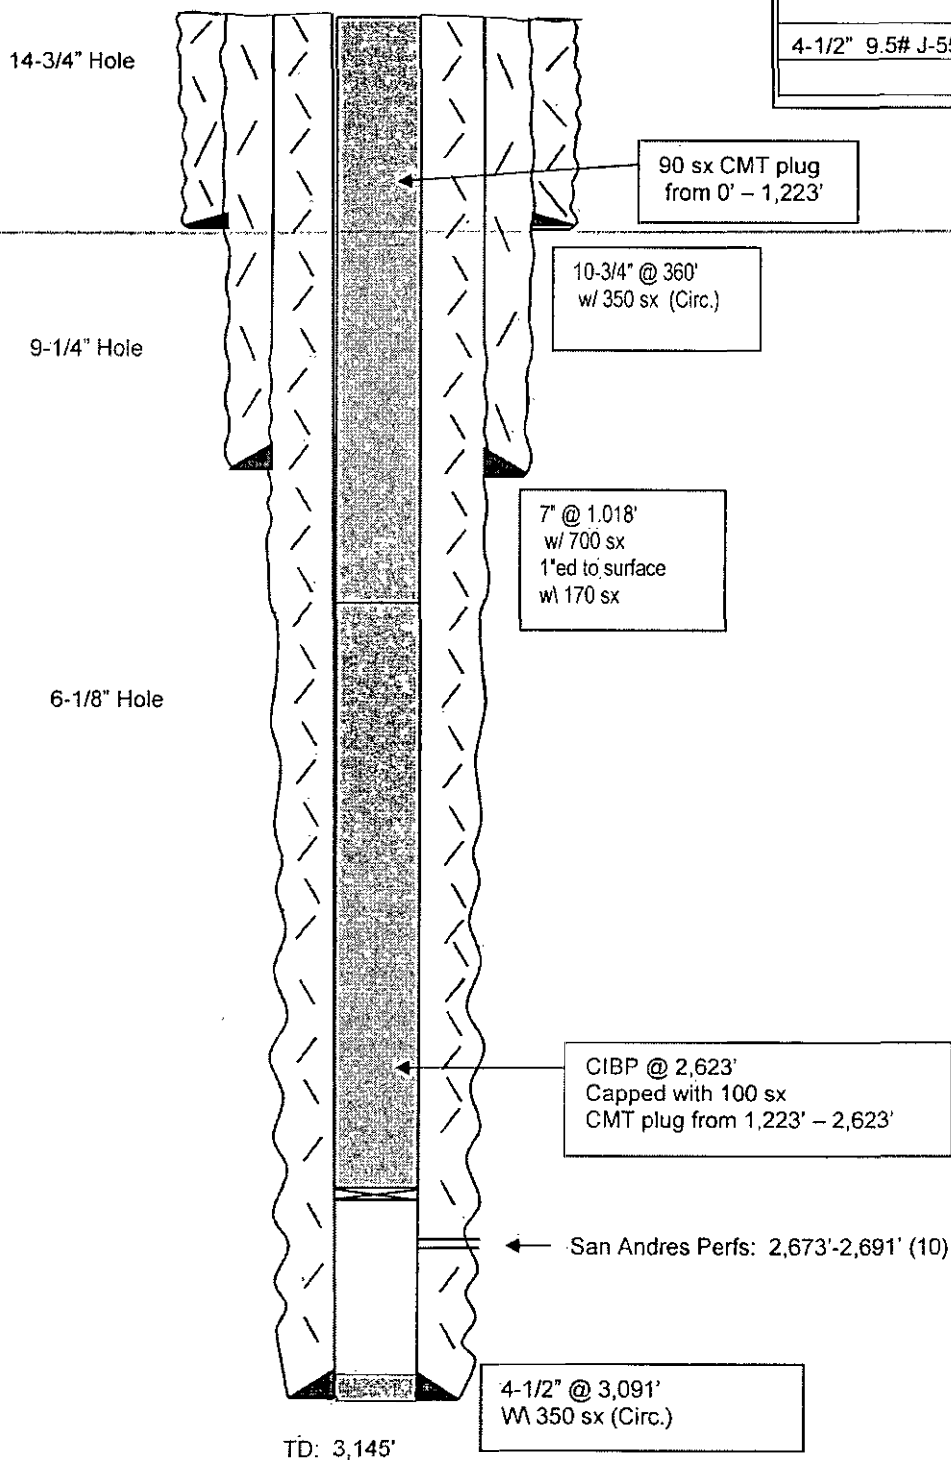

After

TOPS

SA 624'
Glorieta 1,978'

Not to Scale.
06/21/16
JMH