

UNITED STATES  
DEPARTMENT OF THE INTERIOR  
BUREAU OF LAND MANAGEMENT**Carlsbad Field Office**  
**OCD Artesia**FORM APPROVED  
NO. 1004-0135  
Expires: July 31, 2010**SUNDRY NOTICES AND REPORTS ON WELLS**  
**Do not use this form for proposals to drill or to re-enter an abandoned well. Use form 3160-3 (APD) for such proposals.**File Serial No.  
NM0417696

6. If Indian, Allottee or Tribe Name

7. If Unit or CA/Agreement, Name and/or No.

**SUBMIT IN TRIPLICATE - Other instructions on reverse side.**8. Well Name and No.  
LOST TANK 3 FED 59. API Well No.  
30-015-30586-00-S110. Field and Pool, or Exploratory  
LOST TANK11. County or Parish, and State  
EDDY COUNTY, NM

1. Type of Well

☒ Oil Well ☐ Gas Well ☐ Other2. Name of Operator  
OXY USA INCORPORATEDContact: TAYLOR STILLMAN  
E-Mail: Taylor\_Stillman@oxy.com3a. Address  
5 GREENWAY PLAZA SUITE 110  
HOUSTON, TX 77046-05213b. Phone No. (include area code)  
Ph: 713-366-5945

4. Location of Well (Footage, Sec., T., R., M., or Survey Description)

Sec 3 T22S R31E SENE 1950FNL 1300FEL

**12. CHECK APPROPRIATE BOX(ES) TO INDICATE NATURE OF NOTICE, REPORT, OR OTHER DATA**

TYPE OF SUBMISSION	TYPE OF ACTION			
<input checked="" type="checkbox"/> Notice of Intent	<input type="checkbox"/> Acidize	<input type="checkbox"/> Deepen	<input type="checkbox"/> Production (Start/Resume)	<input type="checkbox"/> Water Shut-Off
<input type="checkbox"/> Subsequent Report	<input type="checkbox"/> Alter Casing	<input type="checkbox"/> Fracture Treat	<input type="checkbox"/> Reclamation	<input type="checkbox"/> Well Integrity
<input type="checkbox"/> Final Abandonment Notice	<input type="checkbox"/> Casing Repair	<input type="checkbox"/> New Construction	<input type="checkbox"/> Recomplete	<input checked="" type="checkbox"/> Other
	<input type="checkbox"/> Change Plans	<input type="checkbox"/> Plug and Abandon	<input type="checkbox"/> Temporarily Abandon	Onshore Order Variance
	<input type="checkbox"/> Convert to Injection	<input type="checkbox"/> Plug Back	<input type="checkbox"/> Water Disposal	

13. Describe Proposed or Completed Operation (clearly state all pertinent details, including estimated starting date of any proposed work and approximate duration thereof. If the proposal is to deepen directionally or recomple horizontally, give subsurface locations and measured and true vertical depths of all pertinent markers and zones. Attach the Bond under which the work will be performed or provide the Bond No. on file with BLM/BIA. Required subsequent reports shall be filed within 30 days following completion of the involved operations. If the operation results in a multiple completion or recompletion in a new interval, a Form 3160-4 shall be filed once testing has been completed. Final Abandonment Notices shall be filed only after all requirements, including reclamation, have been completed, and the operator has determined that the site is ready for final inspection.)

Correction to FMP Serial No. This replaces EC#340754.

Oxy requests approval for custody transfer point, meter serial number 83261, to be known as Facility Measurement Point (FMP), for gas on the above-mentioned battery as per discussion with Duncan Whitlock. Meter requirements meet Onshore Order #5 and API standards. Royalty to BLM will be paid off of this meter.

Facility diagram, lease map, and a copy of the commingling application submitted to the BLM are attached.

**NM OIL CONSERVATION**  
ARTESIA DISTRICT

AUG 29 2016

RECEIVED

14. I hereby certify that the foregoing is true and correct.

Electronic Submission #347970 verified by the BLM Well Information System  
For OXY USA INCORPORATED, sent to the Carlsbad  
Committed to AFMSS for processing by DUNCAN WHITLOCK on 08/22/2016 (16DW0026SE)

Name (Printed/Typed) TAYLOR STILLMAN

Title PRODUCTION ENGINEER

Signature (Electronic Submission)

Date 08/16/2016

**THIS SPACE FOR FEDERAL OR STATE OFFICE USE**

Approved By <u>J. Q. Whitlock</u>	Title <u>TLPET</u>	Date <u>8/22/16</u>
Conditions of Approval, if any, are attached. Approval of this notice does not warrant or certify that the applicant holds legal or equitable title to those rights in the subject lease which would entitle the applicant to conduct operations thereon.	Office <u>CFO</u>	


Title 18 U.S.C. Section 1001 and Title 43 U.S.C. Section 1212, make it a crime for any person knowingly and willfully to make to any department or agency of the United States any false, fictitious or fraudulent statements or representations as to any matter within its jurisdiction.

**\*\* BLM REVISED \*\* BLM REVISED \*\* BLM REVISED \*\* BLM REVISED \*\* BLM REVISED \*\***

LOST TANK 3 FEDERAL #5 CTB  
 API # 3001330586  
 Located at Section 3 T228 R31E

This lease is subject to the security plan for the  
 operation of the plant is located at  
 1932 W. Commerce Dr., Garfield, NM 87203

- OK  
 1. Valve C2, C3, C4 Open  
 2. Valve C1, C1, Closed  
 C4 Valve to Truck via LACT.
- WATER:  
 To SHD via Transfer Pump:  
 1. Valve W1, W2, C2 Closed  
 2. Valve W3, W4 Open  
 To SHD via Transfer Pump:  
 1. Valve W1, W2, W4, C2 Closed  
 2. Valve W3 Open
- II. Production Phase LOST TANK 3 FED #5  
 1. Valve C1, W1, W2, C1 or C2 Open  
 2. Valve C2, C3, C4, W3, W4 Closed

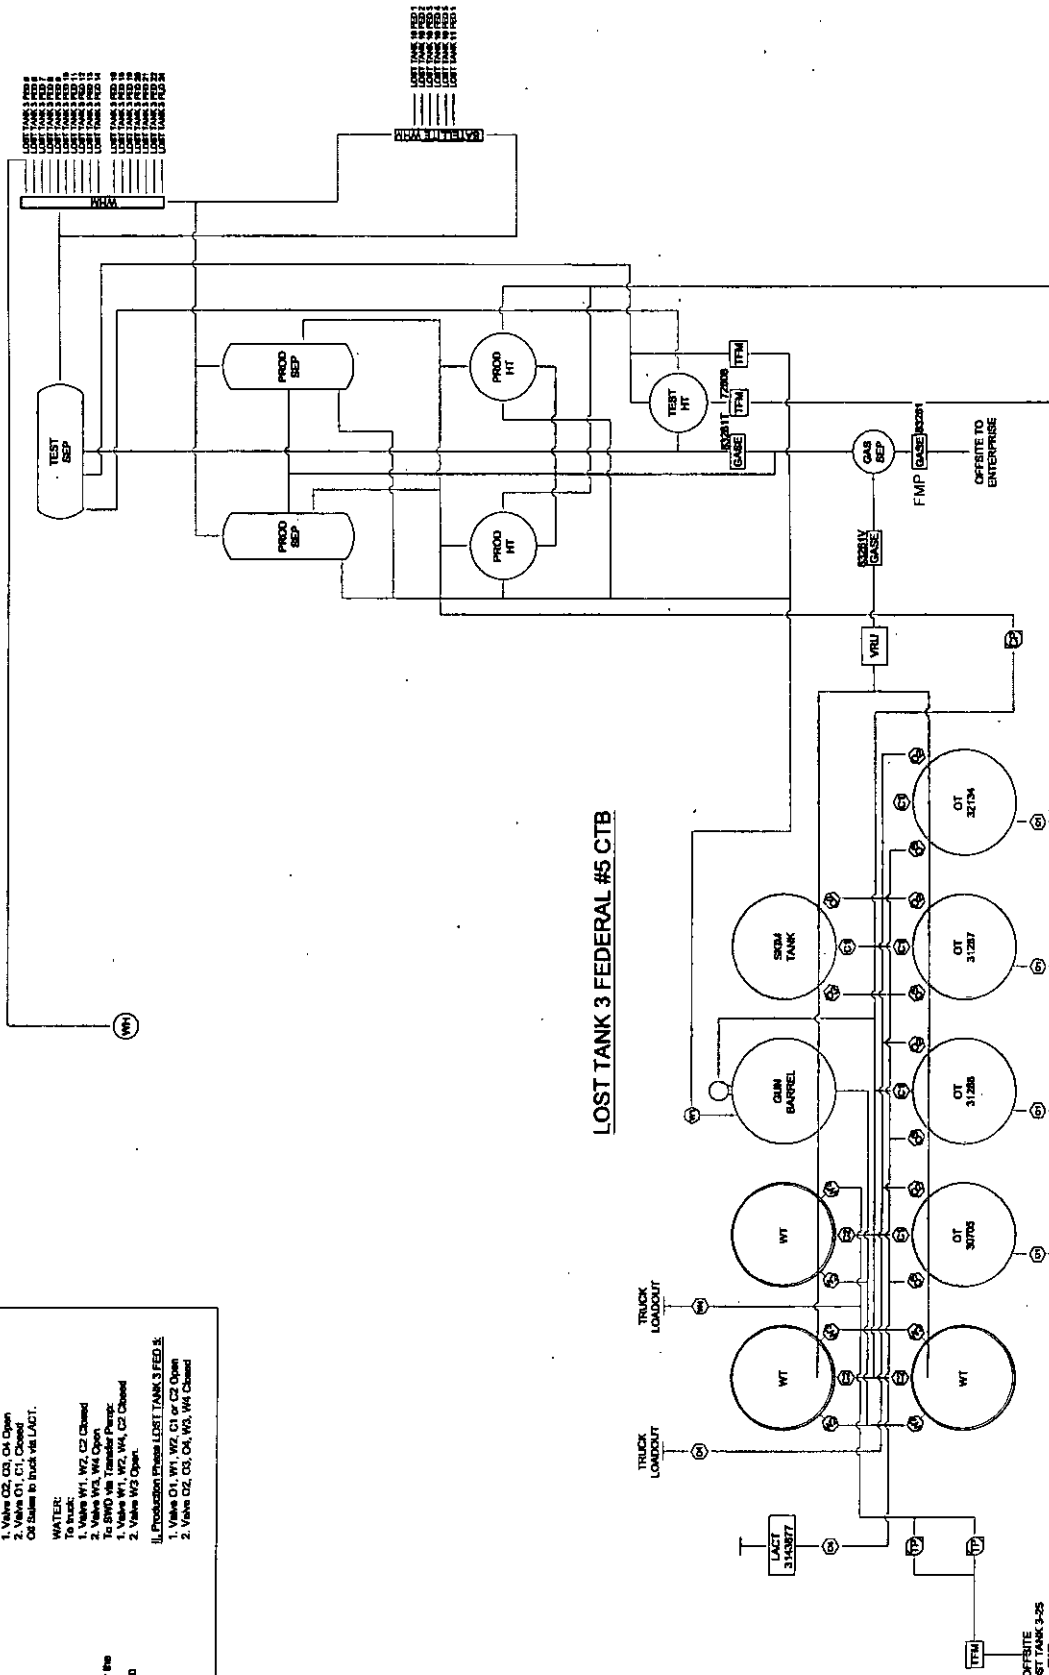

LOST TANK 3 FEDERAL #5 CTB

NOTE



Occidental  
 PERMIAN LTD.

SITE FACILITY DIAGRAM #5 CTB  
 LOST TANK 3 FEDERAL #5 CTB

DATE: 10/27/14  
 BY: JPB  
 SCALE: 1"=100'  
 PROJECT: LOST TANK 3  
 SHEET: 001  
 REV: B



32

33

34

35

T21S  
R31E

5

4 NIMNM 0417696

2

T22S  
R31E

9

10

11

**Occidental Petroleum**  
5 Greenway Plaza, Houston, TX 77046

**Permian NM**  
Eddy County, New Mexico

- Well**
- Well Surface Hole
  - Well Bottom Hole
  - Well Directional Survey Path

**Legend**

- NIMNM 0417506
- NIMNM 0417696

0 50 100 200 Feet

North American Datum 1927  
Last Updated: April 18, 2016  
Author: A.Cordas  
File: Well\_Battery\_Location\_2014113

16

15

14