

UNITED STATES  
DEPARTMENT OF THE INTERIOR  
BUREAU OF LAND MANAGEMENT

OCD Artesia

FORM APPROVED  
OMB NO. 1004-0137  
Expires: January 31, 2018**SUNDRY NOTICES AND REPORTS ON WELLS**  
*Do not use this form for proposals to drill or to re-enter an abandoned well. Use form 3160-3 (APD) for such proposals.*5. Lease Serial No.  
NMLC063079A

6. If Indian, Allottee or Tribe Name

7. If Unit or CA/Agreement, Name and/or No.

8. Well Name and No.  
POKER LAKE CVX JV PB 4H9. API Well No.  
30-015-40756-00-S110. Field and Pool or Exploratory Area  
WC G-05 S26 3001011. County or Parish, State  
EDDY COUNTY, NM**SUBMIT IN TRIPLICATE - Other instructions on page 2**

1. Type of Well

☒ Oil Well ☐ Gas Well ☐ Other2. Name of Operator  
BOPCO LPContact: TRACIE J CHERRY  
E-Mail: tracie\_cherry@xtoenergy.com3a. Address  
6401 HOLIDAY HILL RD BLDG 5 SUITE 200  
MIDLAND, TX 797073b. Phone No. (include area code)  
Ph: 432-221-7379

4. Location of Well (Footage, Sec., T., R., M., or Survey Description)

Sec 25 T25S R30E SESW 150FSL 2280FWL  
32.094179 N Lat, 103.835506 W Lon**12. CHECK THE APPROPRIATE BOX(ES) TO INDICATE NATURE OF NOTICE, REPORT, OR OTHER DATA**

TYPE OF SUBMISSION	TYPE OF ACTION			
<input type="checkbox"/> Notice of Intent	<input type="checkbox"/> Acidize	<input type="checkbox"/> Deepen	<input type="checkbox"/> Production (Start/Resume)	<input type="checkbox"/> Water Shut-Off
<input checked="" type="checkbox"/> Subsequent Report	<input type="checkbox"/> Alter Casing	<input type="checkbox"/> Hydraulic Fracturing	<input type="checkbox"/> Reclamation	<input type="checkbox"/> Well Integrity
<input type="checkbox"/> Final Abandonment Notice	<input type="checkbox"/> Casing Repair	<input type="checkbox"/> New Construction	<input type="checkbox"/> Recomplete	<input checked="" type="checkbox"/> Other
	<input type="checkbox"/> Change Plans	<input type="checkbox"/> Plug and Abandon	<input type="checkbox"/> Temporarily Abandon	Site Facility Diagram/Security Plan
	<input type="checkbox"/> Convert to Injection	<input type="checkbox"/> Plug Back	<input type="checkbox"/> Water Disposal	

13. Describe Proposed or Completed Operation: Clearly state all pertinent details, including estimated starting date of any proposed work and approximate duration thereof. If the proposal is to deepen directionally or recomplete horizontally, give subsurface locations and measured and true vertical depths of all pertinent markers and zones. Attach the Bond under which the work will be performed or provide the Bond No. on file with BLM/BIA. Required subsequent reports must be filed within 30 days following completion of the involved operations. If the operation results in a multiple completion or recompletion in a new interval, a Form 3160-4 must be filed once testing has been completed. Final Abandonment Notices must be filed only after all requirements, including reclamation, have been completed and the operator has determined that the site is ready for final inspection.

BOPCO, LP respectfully submits this site facility diagram.

Wells associated at the PLU Phantom Banks 25 25 30 Battery:  
Poker Lake CVX JV PB 004H / 30-015-40756


LACT #1320E, 10068 will be the designated FMP for oil at this facility

Gas Sales meter #68837 will be the designated FMP for gas at this facility

\*\*Filing replaces sundry EC #422197. Incorrect facility number (FAC RR19) assigned to battery.

Accepted For Record

NMQCD

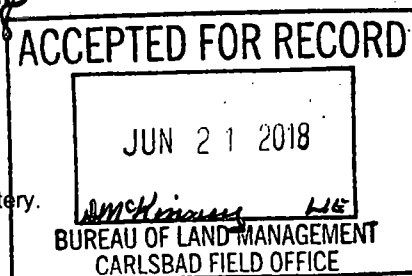

14. I hereby certify that the foregoing is true and correct.

Electronic Submission #424719 verified by the BLM Well Information System

NM OIL CONSERVATION

ARTESIA DISTRICT

For BOPCO LP, sent to the Carlsbad

Committed to AFMSS for processing by DEBORAH MCKINNEY on 06/21/2018 (18DLM0386SE)

JUN 27 2018

Name (Printed/Typed) TRACIE J CHERRY

Title REGULATORY ANALYST

Signature (Electronic Submission)

Date 06/20/2018

RECEIVED

**THIS SPACE FOR FEDERAL OR STATE OFFICE USE**

Approved By

Title

Date

Conditions of approval, if any, are attached. Approval of this notice does not warrant or certify that the applicant holds legal or equitable title to those rights in the subject lease which would entitle the applicant to conduct operations thereon.

Office

Title 18 U.S.C. Section 1001 and Title 43 U.S.C. Section 1212, make it a crime for any person knowingly and willfully to make to any department or agency of the United States any false, fictitious or fraudulent statements or representations as to any matter within its jurisdiction.


(Instructions on page 2)

\*\* BLM REVISED \*\* BLM REVISED \*\* BLM REVISED \*\* BLM REVISED \*\* BLM REVISED \*\*

LACT Valve Phase Details			
Valve ID	Fill	Recycle	Sales/Drain
F1-3	O/C	N/A	O/C
F4-7	O/C	O/C	O/C
S1-5	S/O	S/O	O/C
S6	S/C	S/C	S/C
D1-5	O/C	N/A	O/C
R1-4	O/C	O/C	S/C
R5-6	S/C	S/C	S/C
E1-3	O/C	O/C	O/C
OOS1-4	S/C	S/C	S/C

O=Open, S/O=Sealed Open, C=Closed,  
S/C=Sealed Closed, O/C=Opened or Closed

DRAWING ID	METER DESCRIPTION	TYPE	METER ID #	PURPOSE
GM 1	BATTERY ENTERPRISE SALES METER	GAS	68837	SALES METER
GM 2	BATTERY VRU METER	GAS	3709008000	VRU METER
GM 3	BATTERY CHECK METER	GAS	3709000300	CHECK METER
GM 4	BATTERY FLARE METER	GAS	JRU 139 TEST	FLARE USAGE

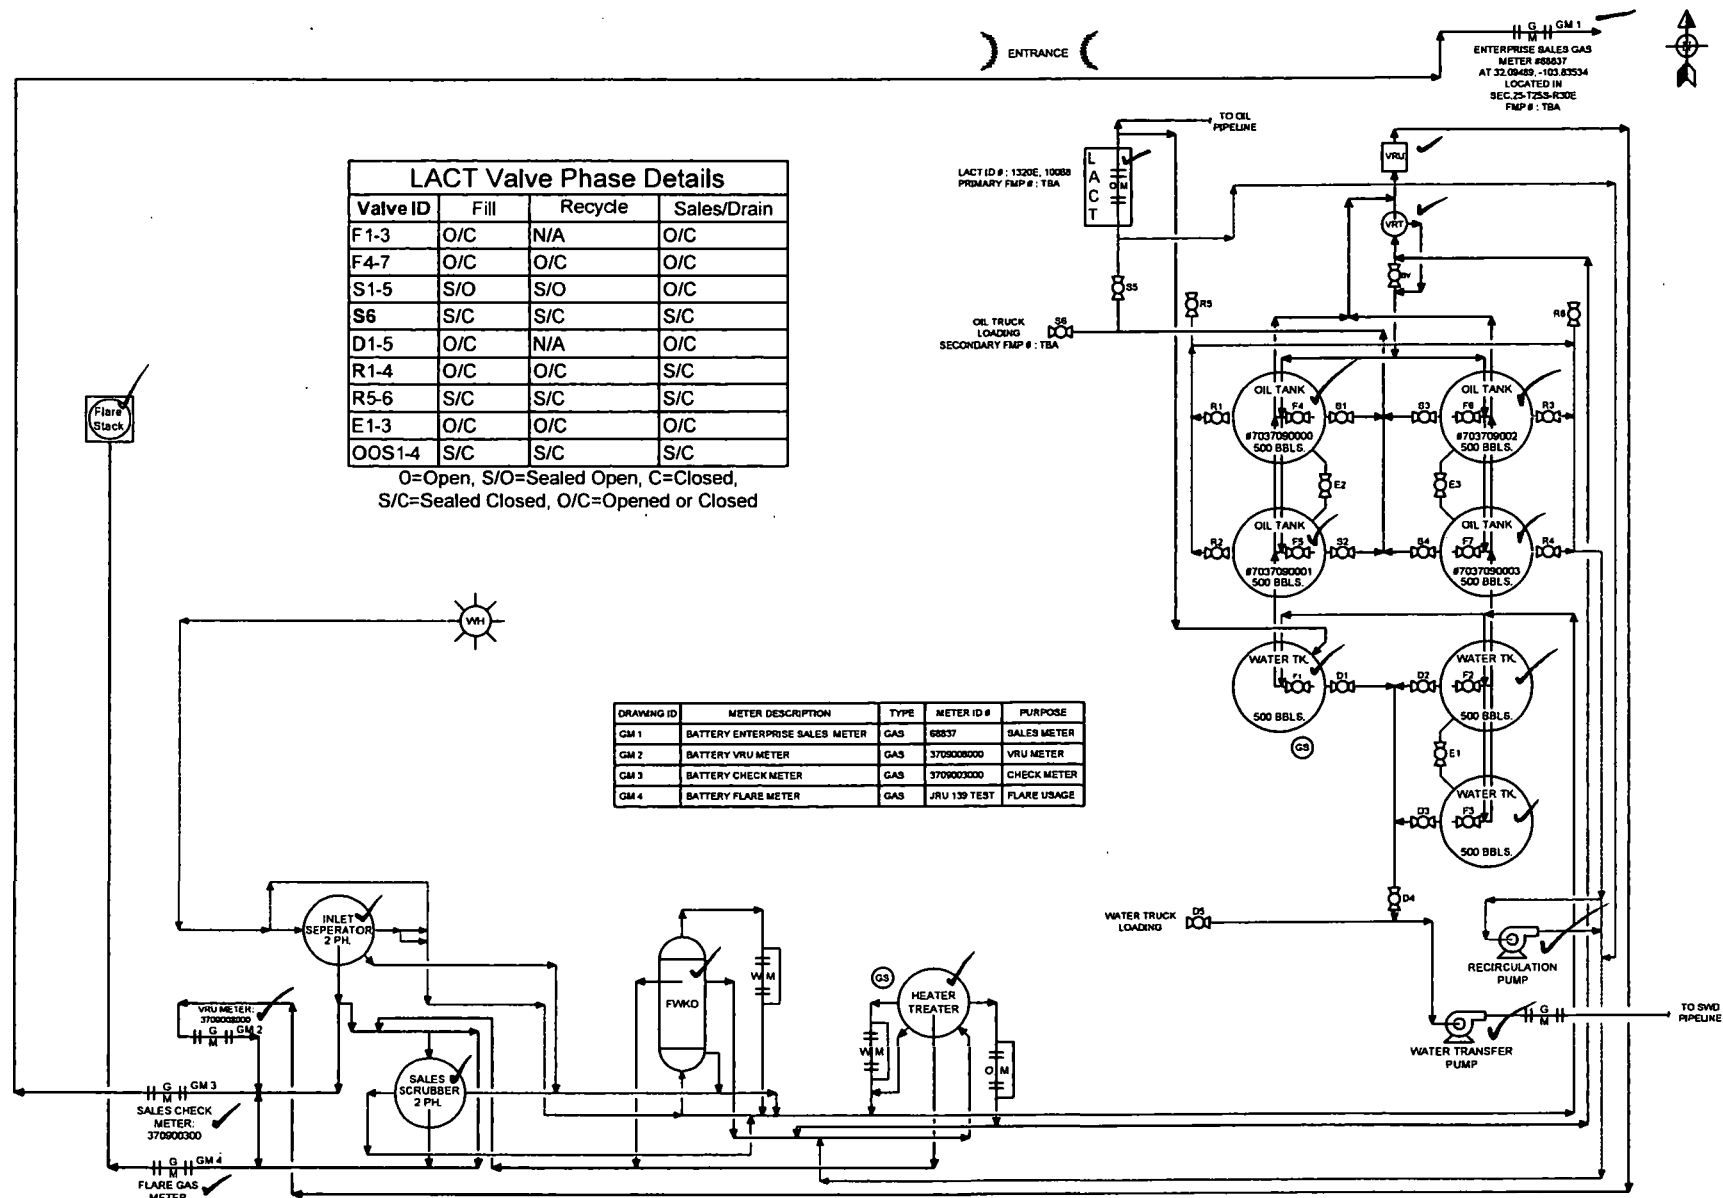

Facility Gas Usage		Tied In Well		Emulsion	Water	Oil	Gas	BOPCO L.P.	PLU PHANTOM BANKS 25-25-30	
LINE HEATER	Usage	Name	API #						CENTRAL TANK BATTERY	
PROD. HEATER TREATER	16.67 MCFD	PL CVX JV PB #004H	30-015-40756						SEC. 25-T25S-R30E, API #30-015-40756-00-X1, FED LEASE ID: NMLC063079A	
PNEUMATIC CONTROLLER	144 SCFD								SITE FACILITY DIAGRAM	
									XTO-DB-PLUPB-25-25-30-SFD-000-0016	