

Submit 1 Copy To Appropriate District
Office
District I - (575) 393-6161
1625 N. French Dr., Hobbs, NM 88240
District II - (575) 748-1283
811 S. First St., Artesia, NM 88210
District III - (505) 334-6178
1000 Rio Brazos Rd., Aztec, NM 87410
District IV - (505) 476-3460
1220 S. St. Francis Dr., Santa Fe, NM
87505

State of New Mexico
Energy, Minerals and Natural Resources

Form C-103
Revised July 18, 2013

OIL CONSERVATION DIVISION
1220 South St. Francis Dr.
Santa Fe, NM 87505

SUNDRY NOTICES AND REPORTS ON WELLS (DO NOT USE THIS FORM FOR PROPOSALS TO DRILL OR TO DEEPEN OR PLUG BACK TO A DIFFERENT RESERVOIR. USE "APPLICATION FOR PERMIT" (FORM C-101) FOR SUCH PROPOSALS.)		WELL API NO. 30-015-44416
1. Type of Well: Oil Well <input type="checkbox"/> Gas Well <input type="checkbox"/> Other SWD <input type="checkbox"/>		5. Indicate Type of Lease STATE <input type="checkbox"/> FEE <input checked="" type="checkbox"/>
2. Name of Operator NGL WATER SOLUTIONS PERMIAN, LLC		6. State Oil & Gas Lease No.
3. Address of Operator 1509 W WALL ST, STE 306 // MIDLAND, TX 79701		7. Lease Name or Unit Agreement Name STRIKER 2 SWD
4. Well Location Unit Letter <u>D</u> : <u>1,025</u> feet from the <u>NORTH</u> line and <u>440</u> feet from the <u>WEST</u> line Section <u>23</u> Township <u>24S</u> Range <u>31E</u> NMPM County <u>EDDY</u>		8. Well Number <u>1</u>
11. Elevation (Show whether DR, RKB, RT, GR, etc.) 3,565' GL		9. OGRID Number 372338
		10. Pool name or Wildcat SWD; SILURIAN-DEVONIAN

12. Check Appropriate Box to Indicate Nature of Notice, Report or Other Data

NOTICE OF INTENTION TO:		SUBSEQUENT REPORT OF:	
PERFORM REMEDIAL WORK <input type="checkbox"/>	PLUG AND ABANDON <input type="checkbox"/>	REMEDIAL WORK <input type="checkbox"/>	ALTERING CASING <input type="checkbox"/>
TEMPORARILY ABANDON <input type="checkbox"/>	CHANGE PLANS <input checked="" type="checkbox"/>	COMMENCE DRILLING OPNS. <input type="checkbox"/>	P AND A <input type="checkbox"/>
PULL OR ALTER CASING <input type="checkbox"/>	MULTIPLE COMPL <input type="checkbox"/>	CASING/CEMENT JOB <input type="checkbox"/>	
DOWNHOLE COMMINGLE <input type="checkbox"/>			
CLOSED-LOOP SYSTEM <input type="checkbox"/>			
OTHER: <input type="checkbox"/>		OTHER: <input type="checkbox"/>	

13. Describe proposed or completed operations. (Clearly state all pertinent details, and give pertinent dates, including estimated date of starting any proposed work). SEE RULE 19.15.7.14 NMAC. For Multiple Completions: Attach wellbore diagram of proposed completion or recompletion.

- The proposed wellbore design has changed as follows:
 - o Plans to run 5" tubing inside the 7-5/8" liner (instead of 4-1/2" tubing)
- Please see attached wellbore diagram reflecting changes

Spud Date:

Rig Release Date:

I hereby certify that the information above is true and complete to the best of my knowledge and belief.

SIGNATURE Chris Weyand TITLE Consulting Engineer DATE 06/28/2018


Type or print name Chris Weyand E-mail address: chris@lonquist.com PHONE: (512) 600-1764

For State Use Only

APPROVED BY: Raymond M. Reddy TITLE Geologist DATE 6-29-18

Conditions of Approval (if any):

Concurred by SF w/PRG.
PLANS to AMEND SWD-1721
To Reflect size increase.

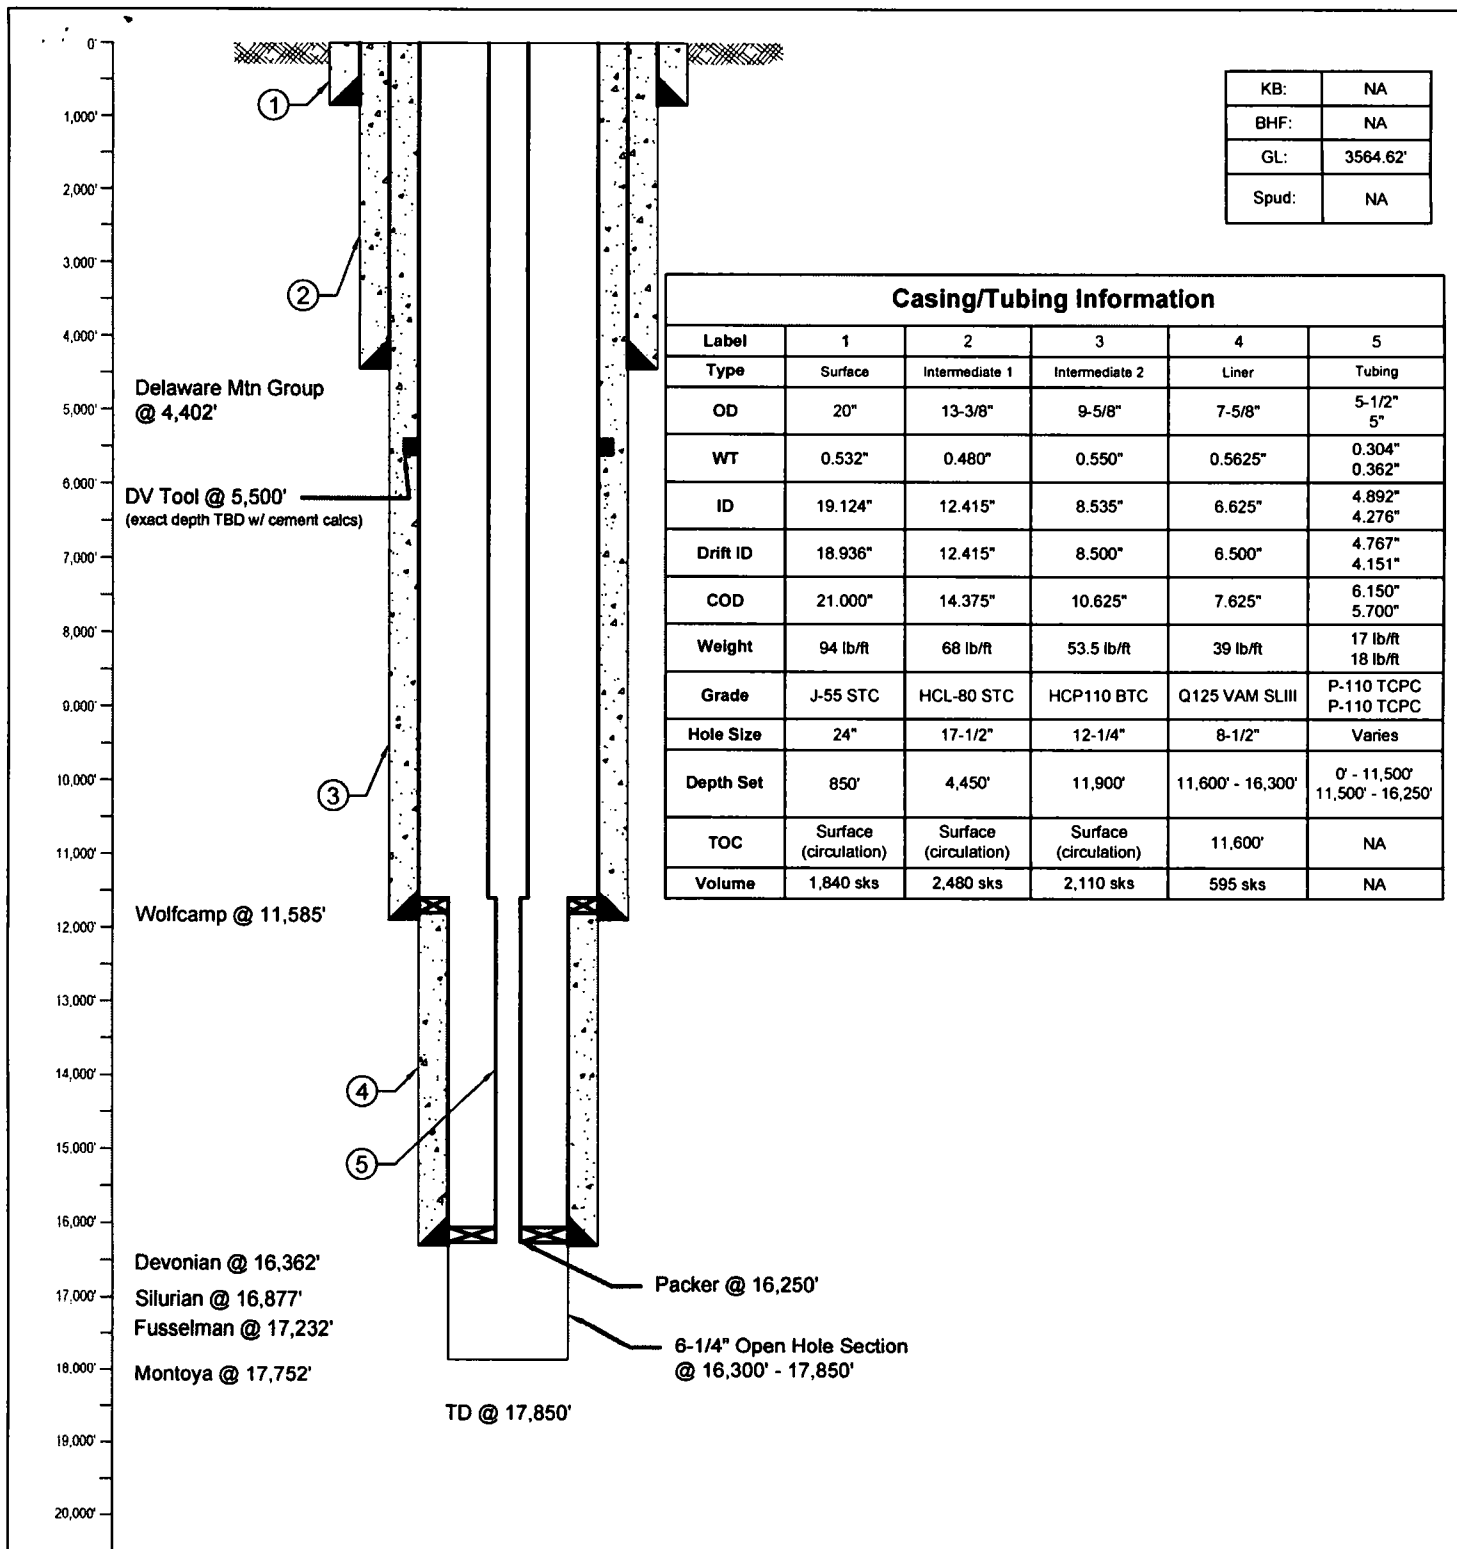

<div>LONQUIST</div> <div>FIELD SERVICE</div> <div>AUSTIN HOUSTON WICHITA CALGARY</div>	NGL Water Solutions Permian LLC	Striker 2 SWD No. 1	
	Country: USA	State/Province: New Mexico	County/Parish: Eddy
	Location:	Site:	Survey/STR: 23-24S-31E
	API No:	Field:	Well Type/Status: SWD
	Texas License F-9147	State ID No:	Project No: 1469
3345 Bee Cave Road, Suite 201 Austin, Texas 78746 Tel: 512.732.9812 Fax: 512.732.9816	Drawn: CJG	Reviewed: CW	Approved: CW
	Rev No: 1	Notes:	