

State of New Mexico
Energy, Minerals and Natural Resources

Form C-103

May 27, 2004

HOBBBS OCD
OIL CONSERVATION DIVISION
1220 South St. Francis Dr.
Santa Fe, NM 87505

WELL API NO.

30-015-24447

5. Indicate Type of Lease

STATE ☐ FEE ☒

6. State Oil & Gas Lease No.

7. Lease Name or Unit Agreement Name
Boggs Fee

8. Well Number

1

9. OGRID Number

372098

10. Pool name or Wildcat
Esperanza, Del

RECEIVED
NOTICE OF INTENTION AND REPORTS ON WELLS

(DO NOT USE THIS FORM FOR PROPOSALS TO DRILL OR TO DEEPEN OR PLUG BACK TO A DIFFERENT RESERVOIR. USE "APPLICATION FOR PERMIT" (FORM C-101) FOR SUCH PROPOSALS.)

1. Type of Well: Oil Well ☐ Gas Well ☒ Other

2. Name of Operator

Marathon Oil Permian, LLC

3. Address of Operator

5555 San Felipe Houston, TX 77056

4. Well Location

Unit Letter I : 1980 feet from the South line and 990 feet from the East lineSection 21 Township 22S Range 27E NMPM County LEA

11. Elevation (Show whether DR, RKB, RT, GR, etc.)

RKB 3135'

Pit or Below-grade Tank Application ☐ or Closure ☐

Pit type _____ Depth to Groundwater _____ Distance from nearest fresh water well _____ Distance from nearest surface water _____

Pit Liner Thickness: _____ mil Below-Grade Tank: Volume _____ bbls; Construction Material _____

12. Check Appropriate Box to Indicate Nature of Notice, Report or Other Data

NOTICE OF INTENTION TO:

PERFORM REMEDIAL WORK ☐ PLUG AND ABANDON ☒TEMPORARILY ABANDON ☐ CHANGE PLANS ☐PULL OR ALTER CASING ☐ MULTIPLE COMPL ☐OTHER: ☐

SUBSEQUENT REPORT OF:

REMEDIAL WORK ☐ ALTERING CASING ☐COMMENCE DRILLING OPNS. ☐ P AND A ☐CASING/CEMENT JOB ☐OTHER: ☐

13. Describe proposed or completed operations. (Clearly state all pertinent details, and give pertinent dates, including estimated date of starting any proposed work). SEE RULE 1103. For Multiple Completions: Attach wellbore diagram of proposed completion or recompletion.

1. ~~25SX @ 5404'-5304' tag.~~2. ~~CIBP @ 3500' w/25sx.~~

3. 25sx 2000'-1900'.

4. 25sx 940'-840'.

5. P&S @ 100' cmt to surf. Verify.

*Notif, NMOC 24hrs before MERN
RTH + TAG CIBP @ 3480'*

RECEIVED

JUL 18 2018

Install DHM

P&A mud between all plugs.

Closed loop.

All fluids to licensed facility.

DISTRICT II-ARTESIA O.C.D.

** See Attached COA's*

Must be Plugged by 7-18-19

I hereby certify that the information above is true and complete to the best of my knowledge and belief. I further certify that any pit or below-grade tank has been/will be constructed or closed according to NMOC guidelines ☐ a general permit ☐ or an (attached) alternative OCD-approved plan ☐.

SIGNATURE Brody Pinkerton *[Signature]* TITLE Agent DATE 7-16-18

Type or print name

E-mail address:

Telephone No.

For State Use Only

APPROVED BY: *[Signature]* TITLE STAFF Mgr DATE 7-18-18


Conditions of Approval (if any):

Wellbore Schematic

Well Name: **BOGGS FEE 1**

State/Province NEW MEXICO	Prospect Area	Field Name CARLSBAD SOUTH	Well Subtype	Lat/Long Datum NAD27	Latitude (°) 32.376003	Longitude (°) -104.189030
Well Configuration Type	Well Objective	Well Status	Ground Elevation (ft) 3,110.00	AS Ground Surface (ft) 28.00		

BOGGS FEE 1 7/14/2018 11:16:29 PM

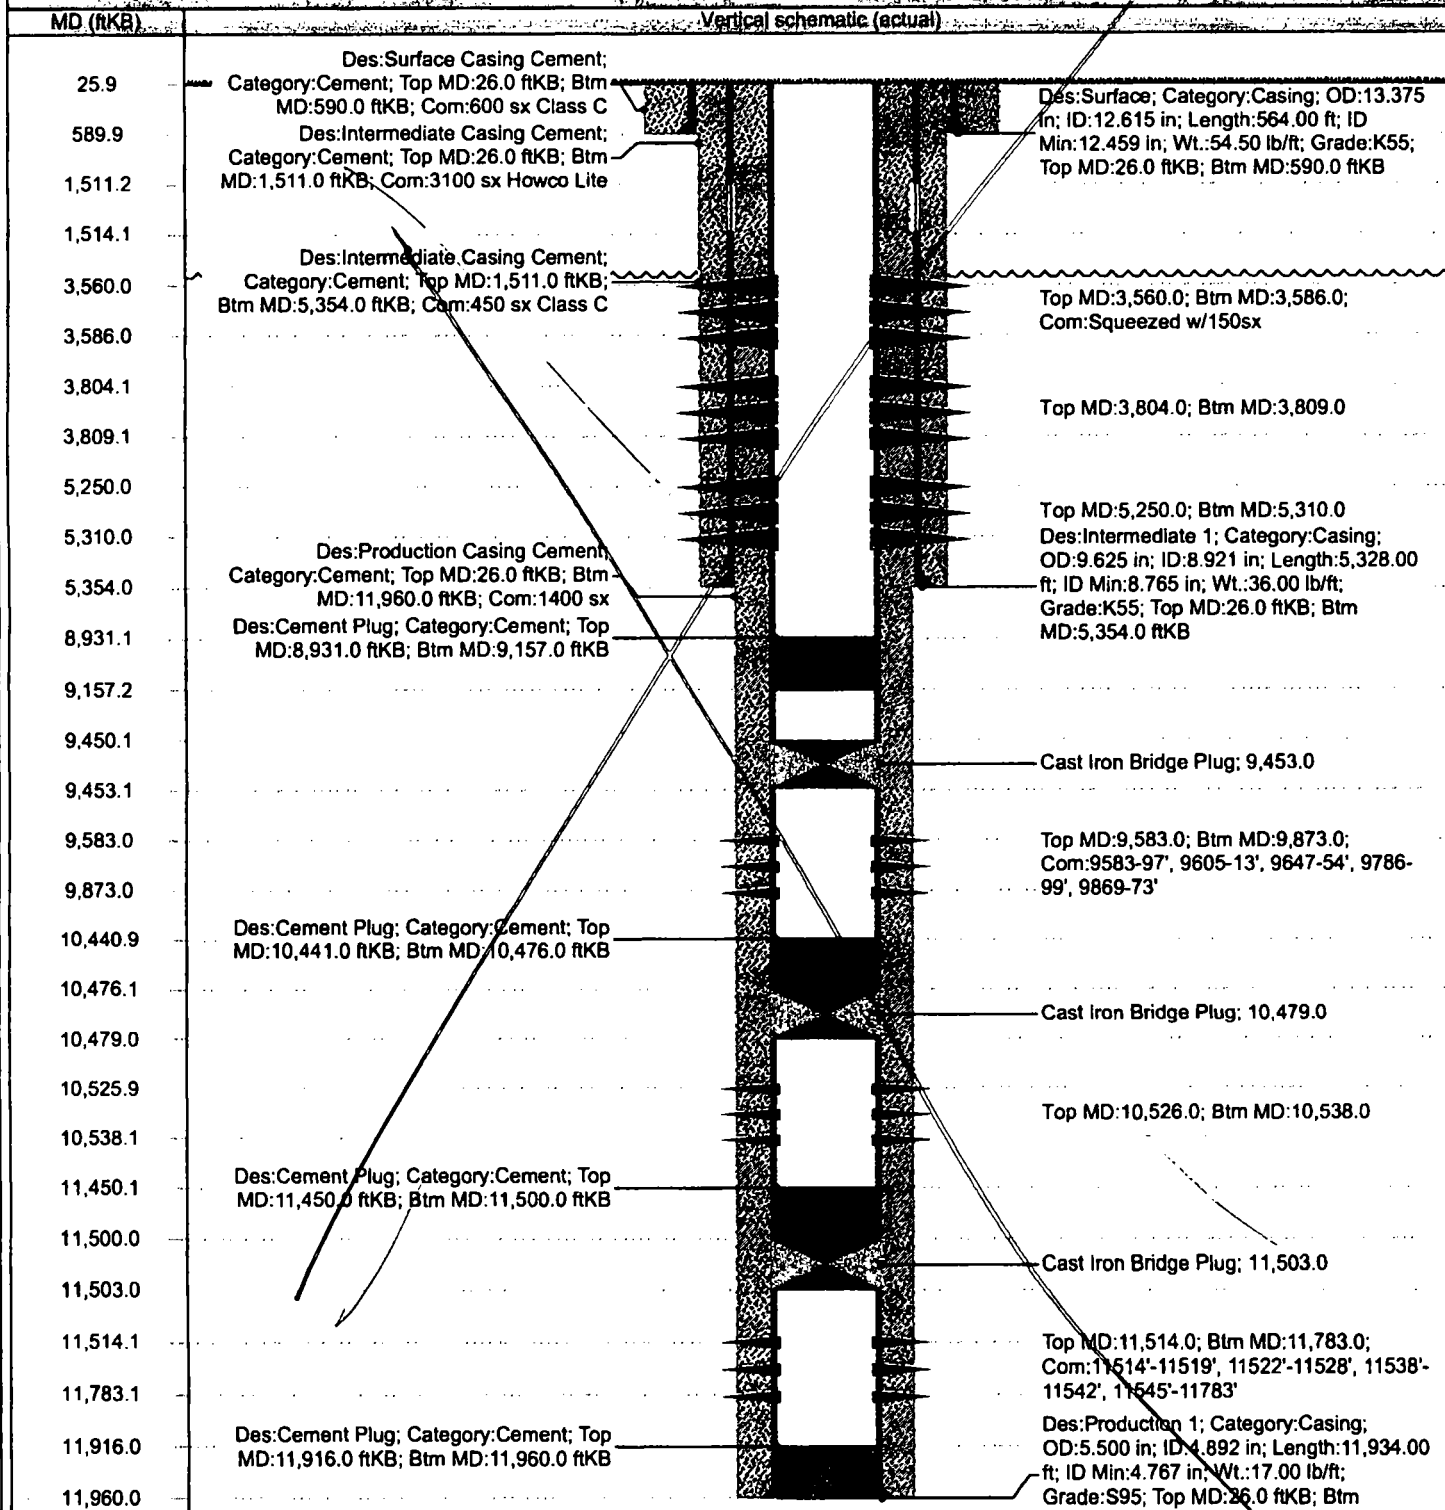


Directions to Well:



Wellbore Schematic
Well Name: BOGGS FEE 1

State/Province NEW MEXICO	Prospect Area	Field Name CARLSBAD SOUTH	Well Subtype	Lat/Long Datum NAD27	Latitude (°) 32.376003	Longitude (°) -104.189030
Well Configuration Type	Well Objective	Well Status	Ground Elevation (ft) 3,110.00		Estimated Surface Elevation (ft) 28.00	

BOGGS FEE 1 7/14/2018 11:16:29 PM

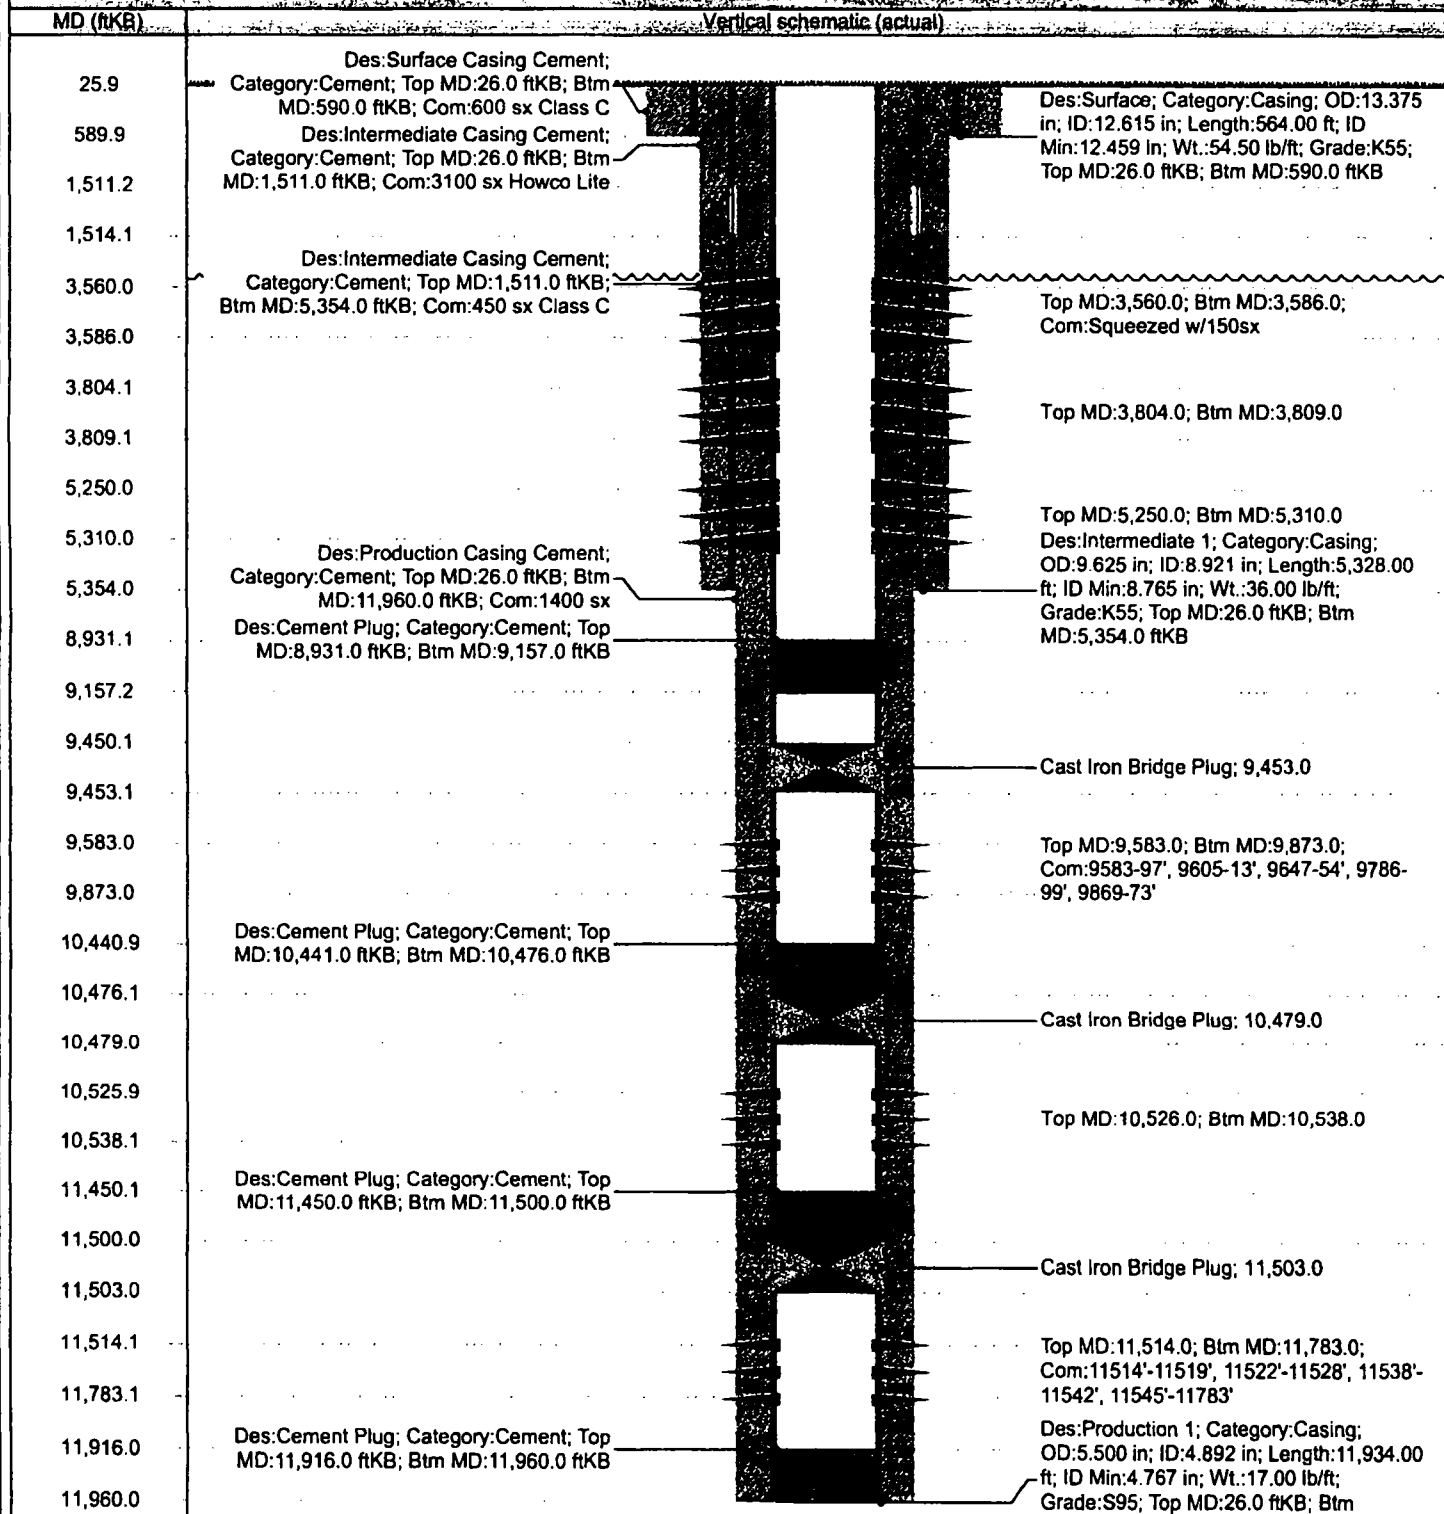

Directions to Well:

MAVERICK WELL PLUGGERS

COMPANY: *MATATHON*
 WELL NAME: *Doggs Fee*
 WELL NO: *1*
 COUNTY: *Elk*
 LEASE NO:

SURFACE CASING				
OD	WT/FT	GRADE	SET AT	TOC
<i>12 3/4</i>	<i>54.5</i>	<i>K-55</i>	<i>590</i>	<i>SURF</i>
INTERMEDIATE CASING				
OD	WT/FT	GRADE	SET AT	TOC
<i>9 5/8</i>	<i>36</i>	<i>K-55</i>	<i>5354</i>	<i>SURF</i>
PRODUCTION CASING				
OD	WT/FT	GRADE	SET AT	TOC
<i>5 1/2</i>	<i>17</i>	<i>S-95</i>	<i>11,960</i>	
TUBING				
OD	WT/FT	GRADE	SET AT	TAC



P+S 100'
Cement to
SURF Verify

25 1/2 x
940' = 840'
25 1/2 x
2000' 1900'

CIBPe
3500' W/25 1/2 x

35 3/4 x
5404' - 5304'
TAC

