

UNITED STATES  
DEPARTMENT OF THE INTERIOR  
BUREAU OF LAND MANAGEMENT

FORM APPROVED  
OMB No. 1004-0135  
Expires January 31, 2004

**SUNDRY NOTICES AND REPORTS ON WELLS**

*Do not use this form for proposals to drill or re enter an abandoned well. Use Form 3160-3 (APD) for such proposals.*

OCD-ARTESIA

5. Lease Serial No.

NM-86241

6. If Indian, Allottee or Tribe Name

7. If Unit or CA/Agreement, Name and/or No.

8. Well Name and No.

Hill View AHE Federal Com #11

9. API Well No.

30-015-26810

10. Field and Pool, or Exploratory Area

Cemetery; Strawn

11. County or Parish, State

Eddy County, New Mexico

**SUBMIT IN TRIPLICATE - Other instructions on reverse side**

RECEIVED

MAY 03 2006

OCD-ARTESIA

1. Type of Well

☐

Oil Well

☒

Gas Well

☐

Other

2. Name of Operator

Yates Petroleum Corporation

3a. Address

105 S. 4th Str., Artesia, NM 88210

3b. Phone No. (include area code)

505-748-1471

4. Location of Well (Footage, Sec., T., R., M., OR Survey Description)

1830'FSL & 1980'FWL of Section 23-T20S-R24E (Unit K, NESW)

12. CHECK APPROPRIATE BOX(ES) TO INDICATE NATURE OF NOTICE, REPORT, OR OTHER DATA

TYPE OF SUBMISSION

TYPE OF ACTION

☒

Notice of Intent

☐

Subsequent Report

☐

Final Abandonment Notice

☐

Acidize

☐

Alter Casing

☐

Casing Repair

☐

Change Plans

☐

Convert to Injection

☐

Deepen

☐

Fracture Treat

☐

New Construction

☒

Plug and Abandon

☐

Plug Back

☐

Production (Start/Resume)

☐

Reclamation

☐

Recomplete

☐

Temporarily Abandon

☐

Water Disposal

☐

Water Shut-Off

☐

Well Integrity

☐

Other

13. Describe Proposed or Completed Operation (clearly state all pertinent details, including estimated starting date of any proposed work and approximate duration thereof. If the proposal is to deepen directionally or recomplete horizontally, give subsurface locations and measured and true vertical depths of all pertinent markers and zones. Attach the Bond under which the work will be performed or provide the Bond No. on file with BLM/BIA. Required subsequent reports shall be filed within 30 days following completion of the involved operations. If the operation results in a multiple completion or recompletion in a new interval, a Form 3160-4 shall be filed once testing has been completed. Final Abandonment Notices shall be filed only after all requirements, including reclamation, have been completed, and the operator has determined that the site is ready for final inspection.)

Yates Petroleum Corporation plans to plug and abandon this well as follows:

1. MIRU all safety equipment as needed. POOH with tubing and packer.
2. Set a 4-1/2" CIBP at 8685', 50' above the top of the Strawn perforation and dump 35' cement on top.
3. Spot 15 sx Class "H" cement inside the 4-1/2" casing from 8050'-8150' across the 7" casing shoe.
4. Spot 30 sx Class "H" cement inside and across the 4-1/2" liner top and up into the 7" casing from 7487'-7589'.
5. Spot 30 sx Class "H" cement inside the 7" casing from 5487'-5589'.
6. Spot 30 sx Class "C" cement inside the 7" casing from 3230'-3330' across the Bone Spring top.
7. Spot 30 sx Class "C" cement inside the 7" casing from 2002'-2102' across the Glorieta top.
8. Spot 30 sx Class "C" cement inside the 7" casing from 1170'-1270' across the 9-5/8" casing shoe.
9. Spot 30 sx Class "C" cement inside the 7" casing for a surface plug from surface to 150'.
10. Remove all surface equipment and weld dry hole marker per regulations.

NOTE: Yates Petroleum Corporation will use steel pits and no earth pits

SEE ATTACHED FOR  
CONDITIONS OF APPROVAL

14. I hereby certify that the foregoing is true and correct

Name (Printed/Typed)

Tina Huerta

Title

Regulatory Compliance Supervisor

Signature

Date

April 20, 2006

THIS SPACE FOR FEDERAL OR STATE OFFICE USE

Approved by

(ORIG. SGD.) ALEXIS C. SWOBODA

Title

PETROLEUM ENGINEER

Date

MAY 01 2006

Conditions of approval, if any, are attached. Approval of this notice does not warrant or certify that the applicant holds legal or equitable title to those rights in the subject lease which would entitle the applicant to conduct operations thereon.

Office

Title 18 U.S.C. Section 1001 and Title 43 U.S.C. Section 1212, make it a crime for any person knowingly and willfully to make to any department or agency of the United States any false, fictitious or fraudulent statements or representations as to any matter within its jurisdiction

**WELL NAME:** Hillview AHE Federal Com No. 11      **FIELD:** Dagger Draw  
**LOCATION:** 1,830' FSL & 1,980' FWL Sec 23-20S-24E      Eddy County NM  
**GL:** 3663'      **ZERO:**      **KB:** 3681'  
**SPUD DATE:** 8/27/01      **COMPLETION DATE:** 7/03/80  
**COMMENTS:** API No. 30-015-26810

#### CASING PROGRAM

9-5/8" 36 # J-55 ST&C	1,220'
7" 23-26# J55/N80	8,100'
4-1/2" 11.6 # P-110	9,600'

14-3/4" Hole

8-3/4" Hole

6-1/8" Hole

9-5/8" @ 1,220'  
w\ 1,100 sx (Circ)

Canyon Perfs: @ 7,658' - 7,770'  
Sq w\ 735 sx

7" @ 8,100'  
1<sup>st</sup> 600 sx (Circ.)  
2<sup>nd</sup> 700 sx (Circ.)

Strawn Perfs: @ 8,735' - 8,748'

CBP @ 9,000' w\ 35" cmt

Morrow Perfs: @ 9,253' - 9,316'

4-1/2" Liner @ 7,537' - 9,600'  
w\ 130 sx

FC 9,555'  
TD 9,600'

**Before**

#### TOPS:

San Andres	592'
Glorieta	2102'
Yeso	2214'
BS LM	3330'
Canyon LM	7578'
Canyon SD	7636'
Strawn	8056'
Atoka	8750'
Morrow	9216'


**Not to Scale**

DC/M. Hill  
4/19/06

WELL NAME: Hillview AHE Federal Com No. 11 FIELD: Dagger Draw  
 LOCATION: 1,830' FSL & 1,980' FWL Sec 23-20S-24E Eddy County NM  
 GL: 3663' ZERO: KB: 3681'  
 SPUD DATE: 8/27/01 COMPLETION DATE: 7/03/80  
 COMMENTS: API No. 30-015-26810

#### CASING PROGRAM

9-5/8" 36 # J-55 ST&C	1,220'
7" 23-26# J55/N80	8,100'
4-1/2" 11.6 # P-110	9,600'

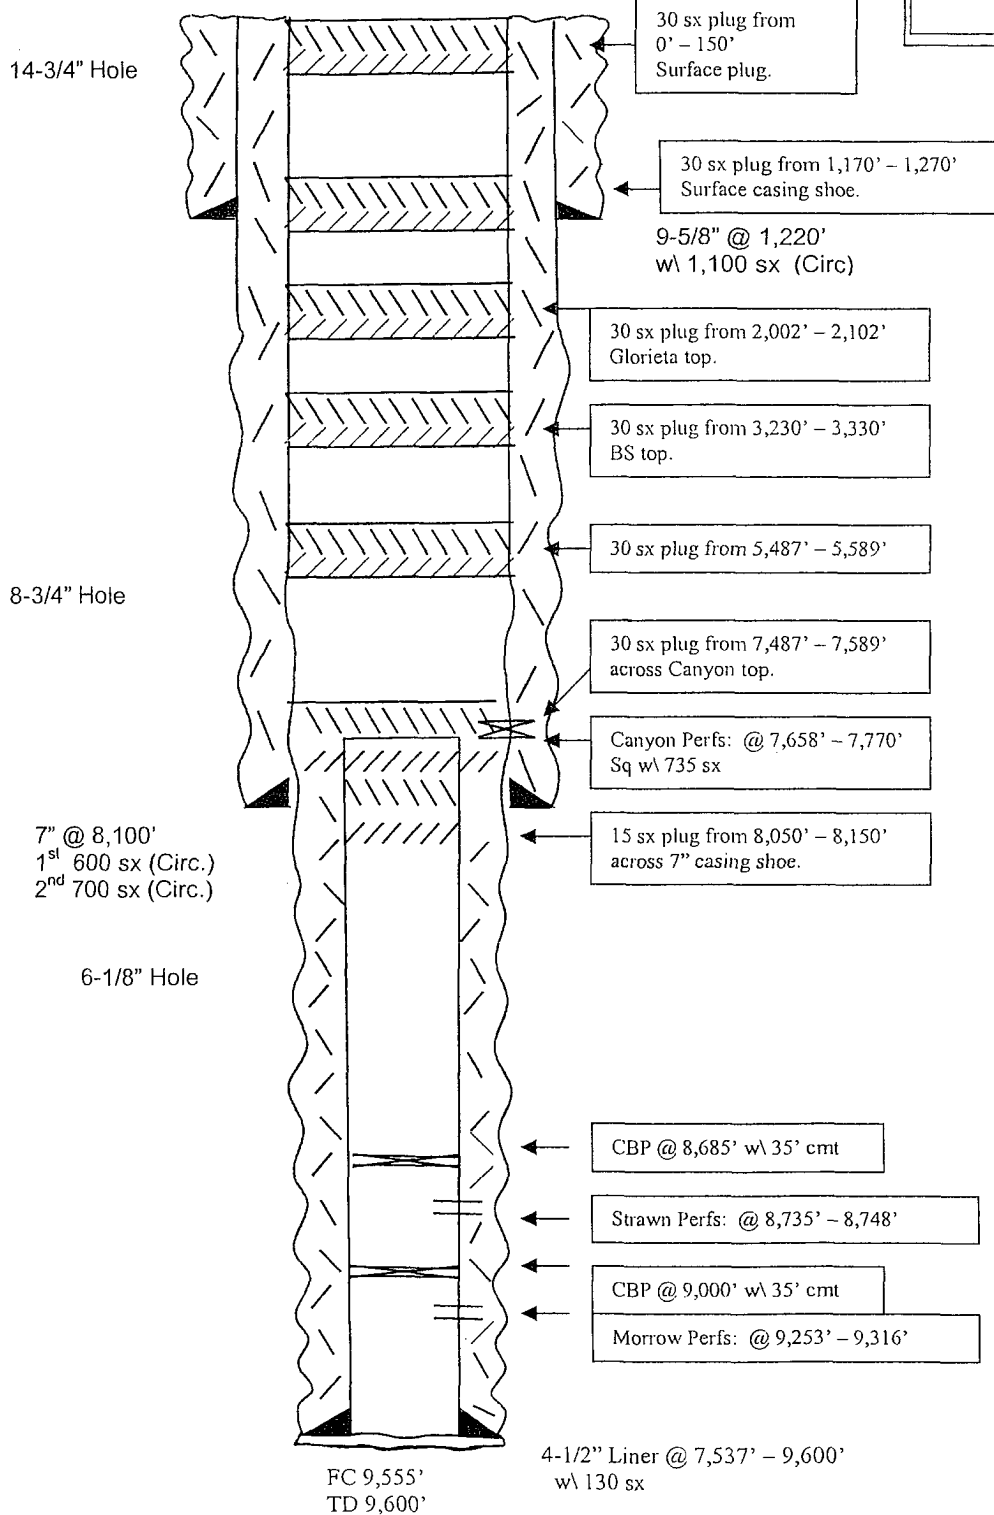

After

#### TOPS:

San Andres	592'
Glorieta	2102'
Yeso	2214'
BS LM	3330'
Canyon LM	7578'
Canyon SD	7636'
Strawn	8056'
Atoka	8750'
Morrow	9216'

Not to Scale

M. Hill  
4/19/06