

Submit 3 Copies To Appropriate District
Office
District I
1625 N. French Dr., Hobbs, NM 88240
District II
1301 W. Grand Ave., Artesia, NM 88210
District III
1000 Rio Brazos Rd., Aztec, NM 87410
District IV
1220 S. St. Francis Dr., Santa Fe, NM
87505

State of New Mexico
Energy, Minerals and Natural Resources

S Form C-103
May 27, 2004

OIL CONSERVATION DIVISION
1220 South St. Francis Dr.
Santa Fe, NM 87505

WELL API NO.
30-015-20104

5. Indicate Type of Lease

STATE ☐ FEE ☐

6. State Oil & Gas Lease No.

7. Lease Name or Unit Agreement Name
South Red Lake II Unit

8. Well Number 41

9. OGRID Number 241598

10. Pool name or Wildcat
Red Lake, QN, GB, SA

SUNDRY NOTICES AND REPORTS ON WELLS

(DO NOT USE THIS FORM FOR PROPOSALS TO DRILL OR TO DEEPEN OR PLUG BACK TO A DIFFERENT RESERVOIR. USE "APPLICATION FOR PERMIT" (FORM C-101) FOR SUCH PROPOSALS.)

1. Type of Well: Oil Well ☐ Gas Well ☒ Other Water Injection Well

2. Name of Operator

Fairway Resources Operating, LLC

3. Address of Operator

538 Silicon Drive, Ste. 101, Southlake, TX 76092

4. Well Location

Unit Letter P, 990' feet from the south line and 990 feet from the east line

Section 35 Township 17S Range 27E NMPM Eddy County

11. Elevation (Show whether DR, RKB, RT, GR, etc.)

Pit or Below-grade Tank Application ☐ or Closure ☐

Pit type _____ Depth to Groundwater _____ Distance from nearest fresh water well _____ Distance from nearest surface water _____

Pit Liner Thickness: _____ mil Below-Grade Tank: Volume _____ bbls; Construction Material _____

12. Check Appropriate Box to Indicate Nature of Notice, Report or Other Data

NOTICE OF INTENTION TO:

PERFORM REMEDIAL WORK ☐ PLUG AND ABANDON ☒

TEMPORARILY ABANDON ☐ CHANGE PLANS ☐

PULL OR ALTER CASING ☐ MULTIPLE COMPL ☐

OTHER: ☐

SUBSEQUENT REPORT OF:

REMEDIAL WORK ☐ ALTERING CASING ☐

COMMENCE DRILLING OPNS. ☐ P AND A ☐

CASING/CEMENT JOB ☐

OTHER: ☐

13. Describe proposed or completed operations. (Clearly state all pertinent details, and give pertinent dates, including estimated date of starting any proposed work). SEE RULE 1103. For Multiple Completions: Attach wellbore diagram of proposed completion or recompletion.

1. RIH WITH CIBP DN @ 1600' AND SET
2. PUMP 50' CMT PLUG ON TOP OF CIBP
3. TAG CEMENT
4. CIRCULATE MUD
5. SPOT 50' CMT PLUG @ 700' 100' Plug
6. TAG PLUG
7. SET 50' CMT PLUG @ SURFACE 60' cmt Plug.
8. INSTALL DRY HOLE MARKER AND CLEAN LOCATION

Will commence work when pulling unit is available.

I hereby certify that the information above is true and complete to the best of my knowledge and belief. I further certify that any pit or below-grade tank has been/will be constructed or closed according to NMOCD guidelines ☐, a general permit ☐ or an (attached) alternative OCD-approved plan ☐.

SIGNATURE

Cindy Flood

TITLE

Office Manager

DATE 7-18-06

Type or print name
For State Use Only

CINDY FLOOD

E-mail address: CF1000@

FAIRWAYRESOURCES.COM

Telephone No. 817-416-1946

APPROVED BY:

[Signature]


TITLE

Field Sup.

DATE 8/7/06

Conditions of Approval (if any):

Fairway Resources Operating, LLC South Red Lake II Unit #41

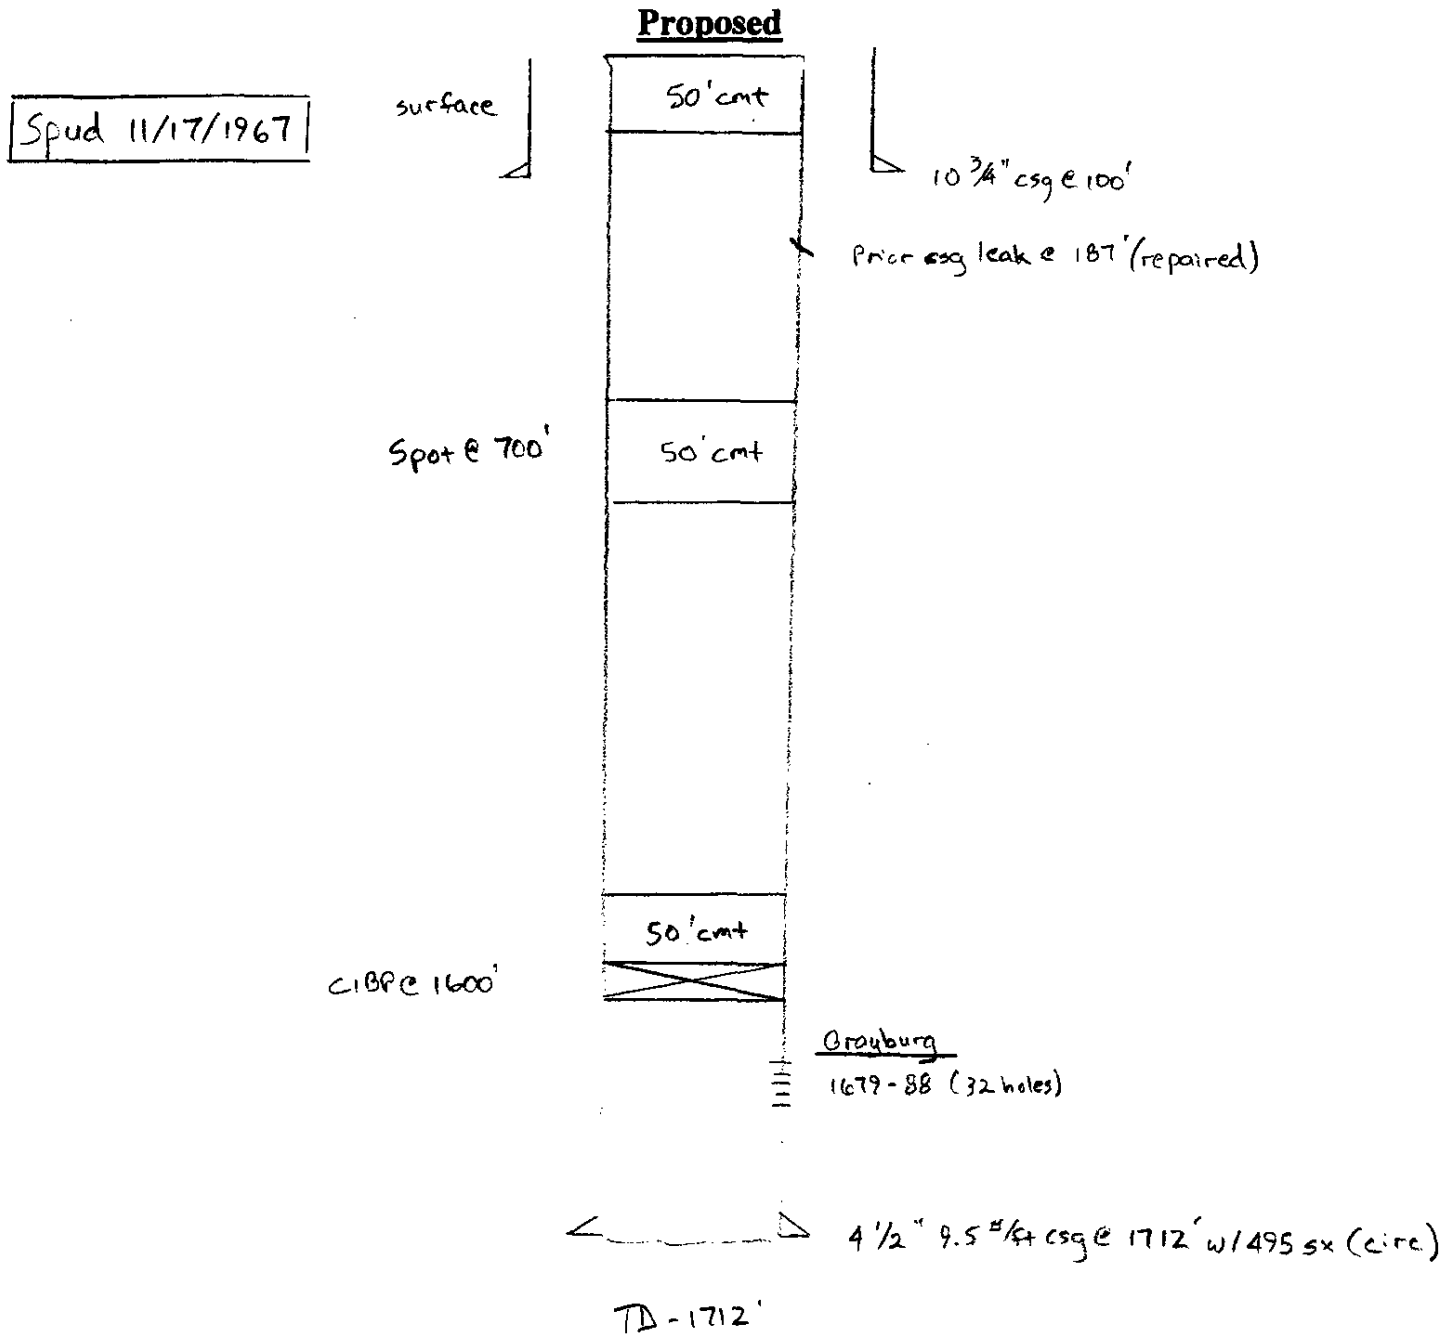

July 17, 2006