

Submit 3 Copies to Appropriate District Office
District I
1625 N. French Dr., Hobbs, NM 88240
District II
1301 W. Grand Ave., Artesia, NM 88210
District III
1000 Rio Brazos Rd., Aztec, NM 87410
District IV
1220 S. St. Francis Dr., Santa Fe, NM 87505

State of New Mexico
Energy, Minerals and Natural Resources


Form C-103
May 27, 2004

OIL CONSERVATION DIVISION
1220 South St. Francis Dr.
Santa Fe, NM 87505

WELL API NO. 42- 30-015-20181
5. Indicate Type of Lease STATE ☒ ☐
6. State Oil & Gas Lease No.
7. Lease Name or Unit Agreement Name Lake Wood 1
8. Well Number 1
9. OGRID Number 017891
10. Pool name or Wildcat Lake Mc Millan WC, NW

11. Elevation (Show whether DR, RKB, RT, GR, etc.)
GL 3,309'

Pit or Below-grade Tank Application ☐ or Closure ☐
Pit type Steel Depth to Groundwater 100 Distance from nearest fresh water well 1000 Distance from nearest surface water 7100
Pit Liner Thickness: mil Below-Grade Tank: Volume bbls; Construction Material

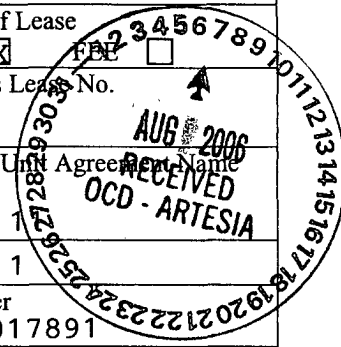

SUNDRY NOTICES AND REPORTS ON WELLS
(DO NOT USE THIS FORM FOR PROPOSALS TO DRILL OR TO DEEPEN OR PLUG BACK TO A DIFFERENT RESERVOIR. USE "APPLICATION FOR PERMIT" (FORM C-101) FOR SUCH PROPOSALS.)

1. Type of Well: Oil Well ☒ Gas Well ☐ Other ☐

2. Name of Operator
Pogo Producing Company

3. Address of Operator
P.O. Box 10340, Midland, TX 79702

4. Well Location
Unit Letter : 1980 feet from the South line and 660 feet from the West line
Section 11 Township 19-S Range 260 NMPM NM County Eddie

11. Elevation (Show whether DR, RKB, RT, GR, etc.)
GL 3,309'

Pit or Below-grade Tank Application ☐ or Closure ☐
Pit type Steel Depth to Groundwater 100 Distance from nearest fresh water well 1000 Distance from nearest surface water 7100
Pit Liner Thickness: mil Below-Grade Tank: Volume bbls; Construction Material

12. Check Appropriate Box to Indicate Nature of Notice, Report or Other Data

NOTICE OF INTENTION TO:		SUBSEQUENT REPORT OF:	
PERFORM REMEDIAL WORK ☐	PLUG AND ABANDON ☒	REMEDIAL WORK ☐	ALTERING CASING ☐
TEMPORARILY ABANDON ☐	CHANGE PLANS ☐	COMMENCE DRILLING OPNS. ☐	P AND A ☐
PULL OR ALTER CASING ☐	MULTIPLE COMPL ☐	CASING/CEMENT JOB ☐	
OTHER: ☐		OTHER: ☐	

13. Describe proposed or completed operations. (Clearly state all pertinent details, and give pertinent dates, including estimated date of starting any proposed work). SEE RULE 1103. For Multiple Completions: Attach wellbore diagram of proposed completion or recompletion.

1. C.I.B.P. has been set at 6,700 ft w/ 50 sx cement + 4" Dump Bailer.
2. RIH & tag top of C.I.B.P. at 6,700 ft. Spot a 25 sx Plug on top of C.I.B.P.
3. Circulate hole w/ 9.5 Salt Gel mud.
4. PUH 4,250 ft & spot 25 sx Plug.
5. Remove 5 1/2" casing slips & find Free Point of casing.
6. Cut & pull the 5 1/2" casing.
7. RIH w/ tubing & spot 65 sx Plug 50 ft in & out of casing stub, Tag.
8. PUH & spot 40 sx Plug at 3,055 ft to 2,955 ft.
9. PUH & spot 40 sx Plug 2,300 ft - 2,400 ft, Tag.
10. PUH & spot a 65 sx Plug 2,033 ft - 1,933 ft, Tag.
11. PUH & spot 65 sx Plug 1,392 ft - 1,293 ft.
12. PUH to 283 ft, circulate cement to Surface, 125 sx.

**Notify OCD 24 hrs. prior
To any work done.**


I hereby certify that the information above is true and complete to the best of my knowledge and belief. I further certify that any pit or below-grade tank has been/will be constructed or closed according to NMOCD guidelines ☐, a general permit ☐ or an (attached) alternative OCD-approved plan ☐.

SIGNATURE A. Boat TITLE Agent DATE 8/4/06

Type or print name For State Use Only E-mail address: Telephone No. 432-617-0208

APPROVED BY: Phil Hankin TITLE Field Sup. DATE 8/11/06
Conditions of Approval (if any):

Lake Wood 11 # 0001 *BEFORE P&A*

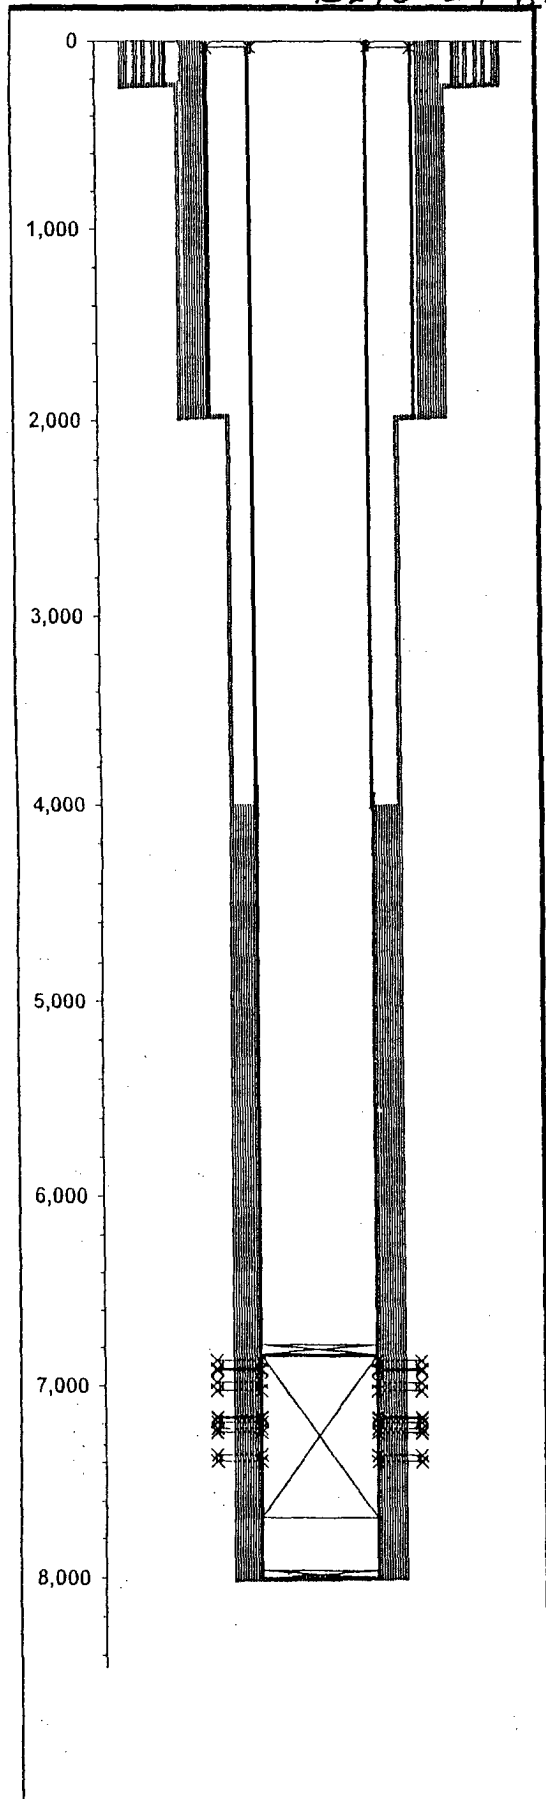

Lake Wood 11 # 0001 *AFTER P&A*

