

Submit 3 SEP 14 10:45 AM 2004
Office
District I
1625 N. French Dr., Hobbs, NM 88240
District II
1301 W. Grand Ave., Artesia, NM 88210
District III
1000 Rio Brazos Rd., Aztec, NM 87410
District IV
1220 S. St. Francis Dr., Santa Fe, NM 87505

State of New Mexico
Energy, Minerals and Natural Resources

Form C-103
May 27, 2004

OIL CONSERVATION DIVISION
1220 South St. Francis Dr.
Santa Fe, NM 87505

WELL API NO. <u>30-015-10834</u>
5. Indicate Type of Lease STATE ☒ FEE ☐
6. State Oil & Gas Lease No. <u>ST-647</u>
7. Lease Name or Unit Agreement Name <u>NWAU</u>
8. Well Number <u>13</u>
9. OGRID Number <u>020451</u>
10. Pool name or Wildcat <u>Artesia (Qn-Gb-SA)</u>
11. Elevation (Show whether DR, RKB, RT, GR, etc.) <u>3687 RT</u>
Pit or Below-grade Tank Application ☐ or Closure ☐ Pit type <u>workover</u> Depth to Groundwater <u>750-100</u> Distance from nearest fresh water well <u>>1000</u> Distance from nearest surface water <u>>1000</u> Pit Liner Thickness: <u>12</u> mil Below-Grade Tank: Volume <u>2000</u> bbls; Construction Material

12. Check Appropriate Box to Indicate Nature of Notice, Report or Other Data

NOTICE OF INTENTION TO:

PERFORM REMEDIAL WORK ☐ PLUG AND ABANDON ☒
TEMPORARILY ABANDON ☐ CHANGE PLANS ☐
PULL OR ALTER CASING ☐ MULTIPLE COMPL ☐

SUBSEQUENT REPORT OF:

REMEDIAL WORK ☐ ALTERING CASING ☐
COMMENCE DRILLING OPNS. ☐ P AND A ☐
CASING/CEMENT JOB ☐

OTHER: ☐

OTHER: ☐

13. Describe proposed or completed operations. (Clearly state all pertinent details, and give pertinent dates, including estimated date of starting any proposed work). SEE RULE 1103. For Multiple Completions: Attach wellbore diagram of proposed completion or recompletion.

Propose to P&A well (well bore diagram attached) as follows:
CIAP @ 1858'
Circulate salt water 9011.
25 sk. plug 1858' - 1479'
25 sk. plug 1243 - 865
25 sk. plug 543 - 165' Tag.
10 sk. surface plug.

SEP - 2006
RECEIVED
OCD - ARTESIA

I hereby certify that the information above is true and complete to the best of my knowledge and belief. I further certify that any pit or below-grade tank has been/will be constructed or closed according to NMOC guidelines ☐, a general permit ☐ or an (attached) alternative OCD-approved plan ☐.

SIGNATURE Randall Thomas TITLE Agent DATE 9-15-06

Type or print name
For State Use Only

E-mail address:


Telephone No.

APPROVED BY: [Signature] TITLE [Signature] DATE 10/3/06

WELL NAME: Northwest Artesia Unit #13 FIELD AREA: Artesia
 LOCATION: SEC. 32 T17S R28E 990' FSL & 2030' FWH
 GL: _____ ZERO: _____ AGL: _____
 KB: 3687 ORIG. DRG./COMPL. DATE: _____
 COMMENTS: API # 30-015-10834

CASING PROGRAM:

SIZE/WT./GR./CONN.	DEPTH SET
8 5/8" H-40 24-25# (1966)	499'
4 1/2" J-55 11.6# (1966)	2003'

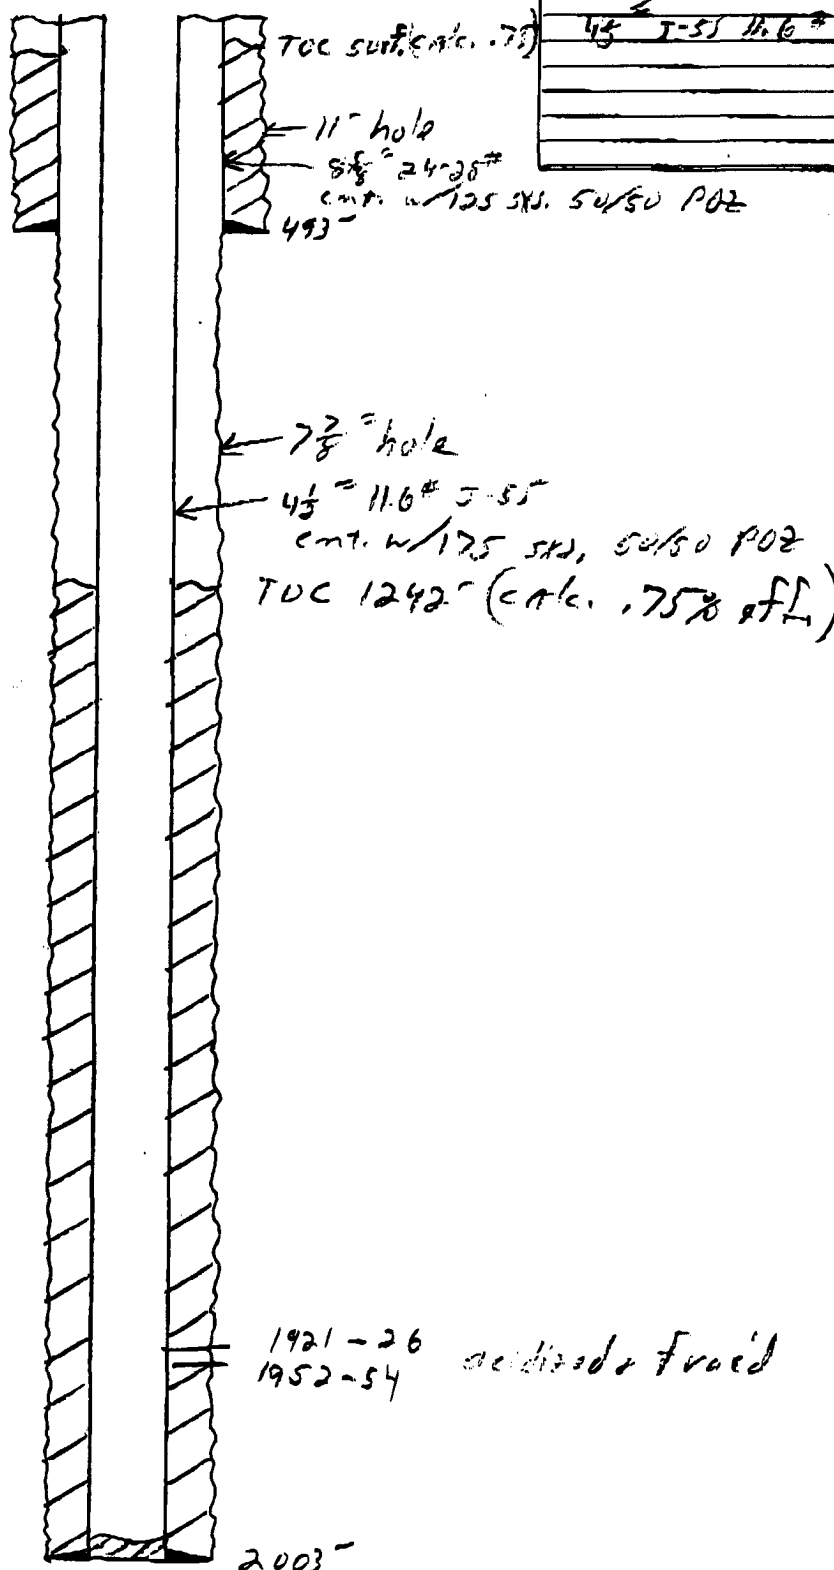

Tops:

yates	346
7-A1	607
Q2	1193
G6	1640
SA	1958

- SKETCH NOT TO SCALE -

REVISED: 2006