

S

5 Lease Serial No
NMNM 100530 (BHL)

7 If Unit or CA/Agreement, Name and/or No

AUG 12 2008

OCD-ARTESIA

3b Phone No (include area code)
432 686 3642

8 Well Name and No
NIAGARA 3 FEE COM 2H

9 API Well No
30-015- 36168

10 Field and Pool, or Exploratory Area
Gottsch. Wolfcamp

11 County or Parish, State

Eddy

2330' FNL & 350' FEL (U/L H) of Section 3, T18S-R23E, N.M.P.M. SHL
1880' FNL & 660' FWL (UL E) " " " " " " SHL

TYPE OF ACTION

☐ Water Disposal

OPERATOR changes plans and drill the well closed loop. See diagram of layout.

AUG 12 2008

AUG 9 2008

JAMES A. AMOS
SUPERVISOR-EPS

Title Senior Lease Operations ROW Representative

Signature

Date _____

08/01/2008

THIS SPACE FOR FEDERAL OR STATE OFFICE USE

Approved by

| Title |
|-------|
|-------|

Date _____


Conditions of approval, if any, are attached. Approval of this notice does not warrant or certify that the applicant holds legal or equitable title to those rights in the subject lease which would entitle the applicant to conduct operations thereon.

Office

Title 18 U.S.C. Section 1001 and Title 43 U.S.C. Section 1212, make it a crime for any person knowingly and willfully to make to any department or agency of the United States any false, fictitious or fraudulent statements or representations as to any matter within its jurisdiction.

(Instructions on page 2)

Niagara 3 Fee Com 2H

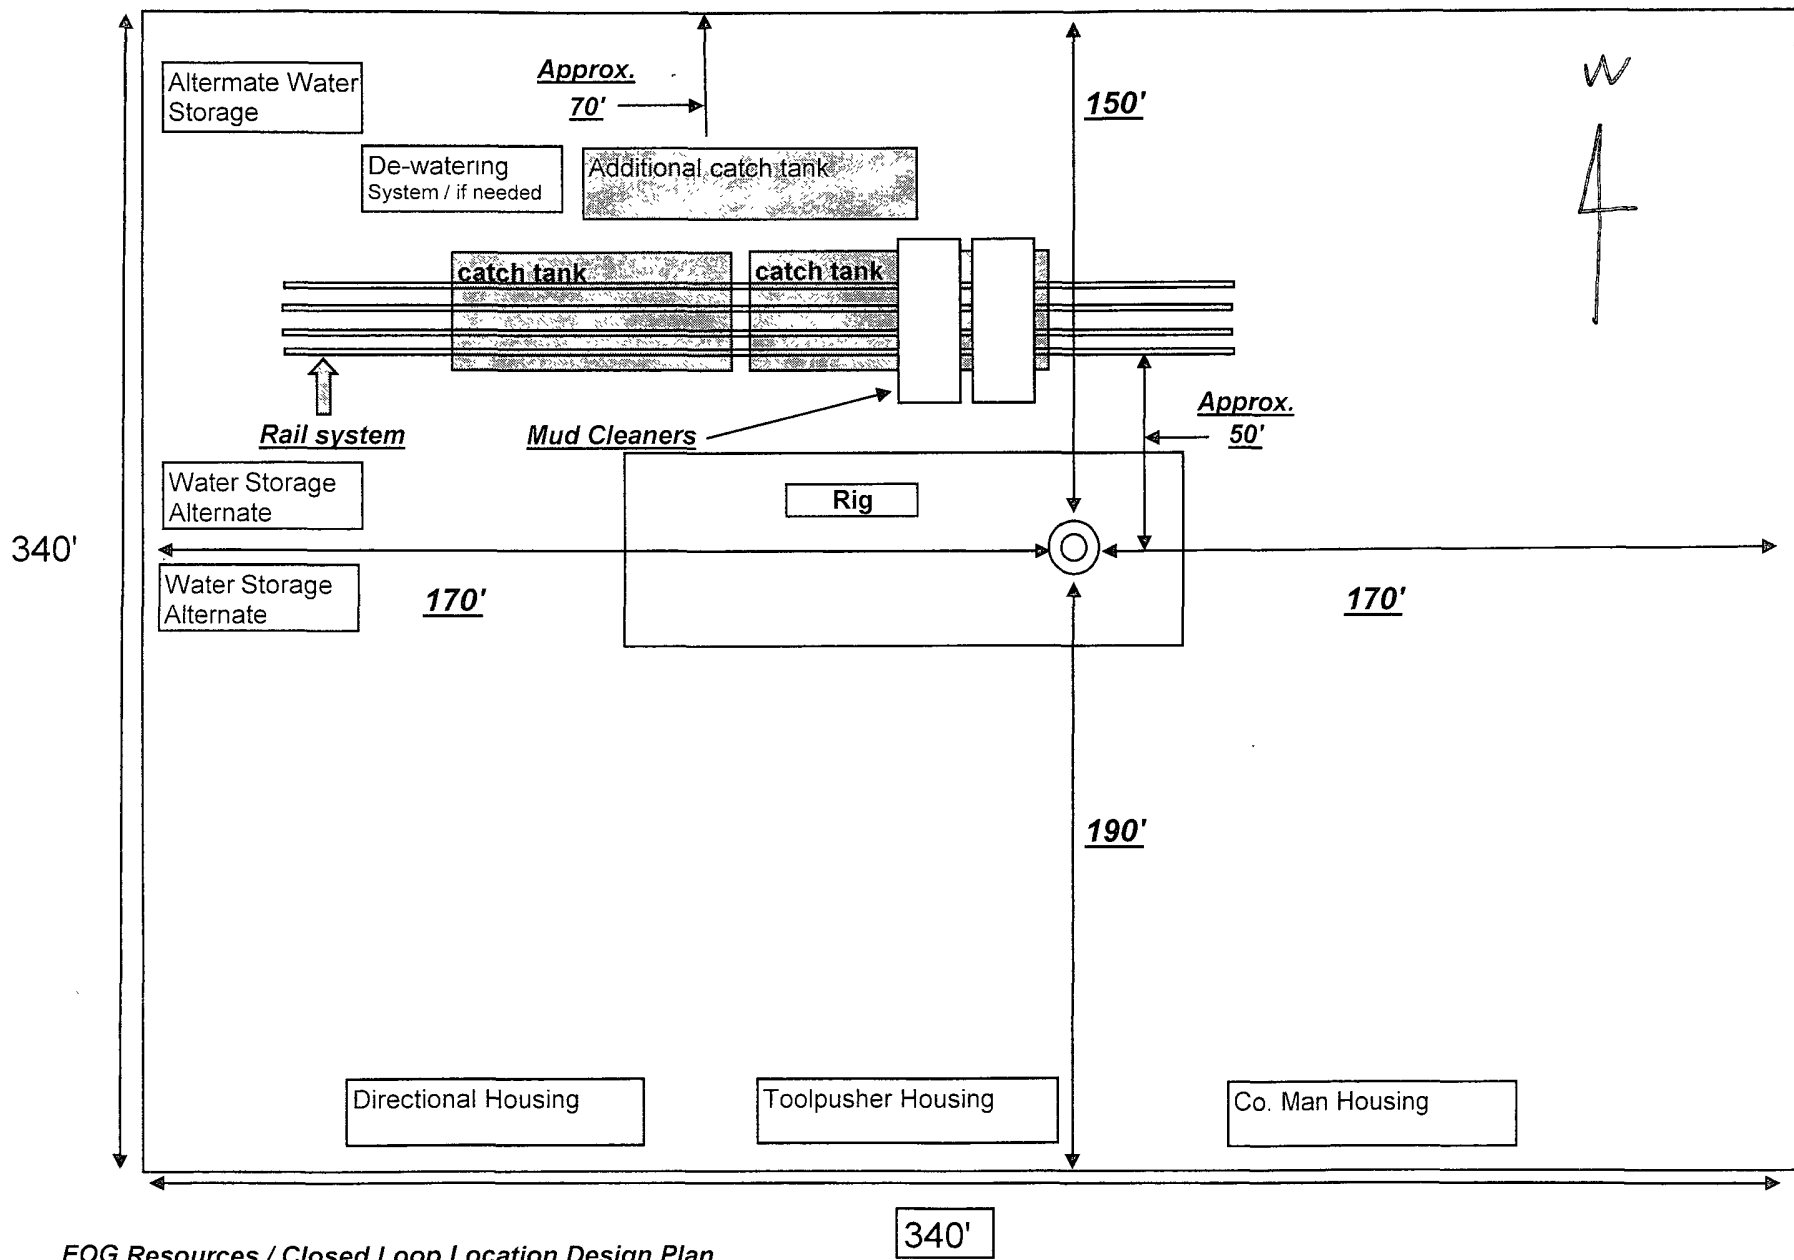

EOG Resources / Closed Loop Location Design Plan

Not to scale