

District I  
6625 N French Dr, Hobbs, NM 88240  
District II  
1301 W Grand Avenue, Artesia, NM 88210  
District III  
1000 Rio Brazos Road, Aztec, NM 87410  
District IV  
1220 S St Francis Dr, Santa Fe, NM 87505

State of New Mexico  
Energy Minerals and Natural Resources  
Department  
Oil Conservation Division  
1220 South St. Francis Dr.  
Santa Fe, NM 87505



AUG 27 2008  
Form C-144 CLEZ  
July 21, 2008  
**OCD-ARTESIA**  
For closed-loop systems that only use above ground steel tanks or haul-off bins and propose to implement waste removal for closure, submit to the appropriate NMOCD District Office.

**Closed-Loop System Permit or Closure Plan Application**

*(that only use above ground steel tanks or haul-off bins and propose to implement waste removal for closure)*

Type of action: ☒ Permit ☐ Closure

**Instructions:** Please submit one application (Form C-144 CLEZ) per individual closed-loop system request. For any application request other than for a closed-loop system that only use above ground steel tanks or haul-off bins and propose to implement waste removal for closure, please submit a Form C-144.

Please be advised that approval of this request does not relieve the operator of liability should operations result in pollution of surface water, ground water or the environment. Nor does approval relieve the operator of its responsibility to comply with any other applicable governmental authority's rules, regulations or ordinances.

1.  
Operator: Parallel Petroleum Corporation OGRID #: 230387  
Address: 1004 N. Big Spring Street, Suite 400, Midland, Texas 79701  
Facility or well name: Charismatic 1525-5 #2 Dual well site with the Real Quiet 1525-4 Fed Com #2H  
API Number: 30.005.44047 OCD Permit Number: \_\_\_\_\_  
U/L or Qtr/Qtr H Section 5 Township 15S Range 25E County: Chaves  
Center of Proposed Design: Latitude \_\_\_\_\_ Longitude \_\_\_\_\_ NAD: ☐ 1927 ☐ 1983  
Surface Owner: ☐ Federal ☐ State ☒ Private ☐ Tribal Trust or Indian Allotment

2.  
☒ **Closed-loop System:** Subsection H of 19.15.17.11 NMAC  
Operation: ☒ Drilling a new well ☐ Workover or Drilling (Applies to activities which require prior approval of a permit or notice of intent) ☐ P&A  
☐ Above Ground Steel Tanks or ☒ Haul-off Bins

3.  
**Signs:** Subsection C of 19.15.17.11 NMAC  
☐ 12"x 24", 2" lettering, providing Operator's name, site location, and emergency telephone numbers  
☒ Signed in compliance with 19.15.3.103 NMAC

4.  
**Closed-loop Systems Permit Application Attachment Checklist:** Subsection B of 19.15.17.9 NMAC  
**Instructions:** Each of the following items must be attached to the application. Please indicate, by a check mark in the box, that the documents are attached.  
☒ Design Plan - based upon the appropriate requirements of 19.15.17.11 NMAC  
☒ Operating and Maintenance Plan - based upon the appropriate requirements of 19.15.17.12 NMAC  
☒ Closure Plan (Please complete Box 5) - based upon the appropriate requirements of Subsection C of 19.15.17.9 NMAC and 19.15.17.13 NMAC  
☐ Previously Approved Design (attach copy of design) API Number: \_\_\_\_\_  
☐ Previously Approved Operating and Maintenance Plan API Number: \_\_\_\_\_

5.  
**Waste Removal Closure For Closed-loop Systems That Utilize Above Ground Steel Tanks or Haul-off Bins Only:** (19.15.17.13.D NMAC)  
**Instructions:** Please identify the facility or facilities for the disposal of liquids, drilling fluids and drill cuttings. Use attachment if more than two facilities are required.  
Disposal Facility Name: Controlled Recovery, Inc. Disposal Facility Permit Number: R-9166  
Disposal Facility Name: \_\_\_\_\_ Disposal Facility Permit Number: \_\_\_\_\_  
Will any of the proposed closed-loop system operations and associated activities occur on or in areas that will not be used for future service and operations?  
☐ Yes (If yes, please provide the information below) ☒ No  
Required for impacted areas which will not be used for future service and operations.  
☐ Soil Backfill and Cover Design Specifications - based upon the appropriate requirements of Subsection H of 19.15.17.13 NMAC  
☐ Re-vegetation Plan - based upon the appropriate requirements of Subsection I of 19.15.17.13 NMAC  
☐ Site Reclamation Plan - based upon the appropriate requirements of Subsection G of 19.15.17.13 NMAC

6.  
**Operator Application Certification:**  
I hereby certify that the information submitted with this application is true, accurate and complete to the best of my knowledge and belief.  
Name (Print): Deane Durham Title: Engineer  
Signature: Deane Durham Date: 8-15-08  
e-mail address: ddurham@p11.com Telephone: (432) 684-3727

OCD Approval: ☒ Permit Application (including closure plan) ☐ Closure Plan (only)

OCD Representative Signature: Jim W. Green Approval Date: 08-28-08

Title: District II Supervisor OCD Permit Number: 0208429

8. **Closure Report (required within 60 days of closure completion):** Subsection K of 19.15.17.13 NMAC

**Instructions:** Operators are required to obtain an approved closure plan prior to implementing any closure activities and submitting the closure report. The closure report is required to be submitted to the division within 60 days of the completion of the closure activities. Please do not complete this section of the form until an approved closure plan has been obtained and the closure activities have been completed.

☐ Closure Completion Date: \_\_\_\_\_

9. **Closure Report Regarding Waste Removal Closure For Closed-loop Systems That Utilize Above Ground Steel Tanks or Haul-off Bins Only:**

**Instructions:** Please indentify the facility or facilities for where the liquids, drilling fluids and drill cuttings were disposed. Use attachment if more than two facilities were utilized.

Disposal Facility Name: \_\_\_\_\_ Disposal Facility Permit Number: \_\_\_\_\_

Disposal Facility Name: \_\_\_\_\_ Disposal Facility Permit Number: \_\_\_\_\_

Were the closed-loop system operations and associated activities performed on or in areas that *will not* be used for future service and operations?

☐ Yes (If yes, please demonstrate compliance to the items below) ☐ No

*Required for impacted areas which will not be used for future service and operations:*

☐ Site Reclamation (Photo Documentation)

☐ Soil Backfilling and Cover Installation

☐ Re-vegetation Application Rates and Seeding Technique

10.

**Operator Closure Certification:**

I hereby certify that the information and attachments submitted with this closure report is true, accurate and complete to the best of my knowledge and belief. I also certify that the closure complies with all applicable closure requirements and conditions specified in the approved closure plan.

Name (Print): \_\_\_\_\_ Title: \_\_\_\_\_

Signature: \_\_\_\_\_ Date: \_\_\_\_\_

e-mail address: \_\_\_\_\_ Telephone: \_\_\_\_\_

## CLOSED-LOOP SYSTEM DETAILS

### Personnel:

The drilling contractor will utilize a 5-man crew with the 5<sup>th</sup> man dedicated to working the shaker and pit area. The solids control company will provide a solids control technical specialist to work and maintain all closed-loop equipment (see inventory). These 2 individuals will work regular tours and coordinate with the mud engineer and tour derrick man to insure all fluid flow and solids handling is done as designed.

### General procedures and flow path:

Rig pumps, shakers and pits will be used with added equipment for the extraction and disposal of solids while maintaining designed clean mud system for the drilling of the well. Flow from flow-line to shaker then sand trap as normal. The drilling fluids with remaining solids are routed to the auger pit where weir plates and the auger trap separates remaining solids. A transfer pump carries the solids slurry from the auger pit to the centrifuge level, and last remaining solids are removed. Dry solids are collected in the 3-sided tank and loaded into cuttings bins for delivery to approved disposal facility. Clear fluids are routed back to the rig working tanks for circulation. In addition, a 250 BBL open-top ½ tank will be used to take cement returns and any other disposal liquids, and 4 additional frac tanks will be used for volume control during all operations.

### Addition equipment inventory for Closed-loop system:

Mud / Auger Tank	(drop solids out and pump to centrifuge level)
Shale Bin	(3-sided bin to catch dry cuttings)
Flygt 2" Trash Pump complete with hoses	(system pump)
Flygt 4" Trash Pump complete with hoses	(system pump)
Komatsu 250pt loader complete with Pipe Grapple /forks/Bucket	(to load cuttings into transport bins and other rig functions)
Alfa Laval Decanter Lynx 20W pump and stand	(centrifuge pump)
Alfa Laval Decanter Lynx 40W pump with stand	(centrifuge pump)
Full open-top bins and rails	(for hauling cuttings to disposal)
½ tank	(for cement returns)
4 Additional Frac tanks	(for additional fluid capacity)

See attached drawing.

# CLOSED MUD SYSTEM LAYOUT & EQUIPMENT

1. RIG SHAKER
2. RIG MUD PIT
3. AUGER PIT
4. ELEVATED CENTRAFUGE -2
5. CUTTINGS PIT - OPEN ON ONE END
6. CEMENT RETURNS PIT
7. GENERATOR
8. ELECTRICAL PANEL
9. CUTTINGS BOXES
10. 500 BBL FLOW TANKS (FOR EMERGENCY USE)

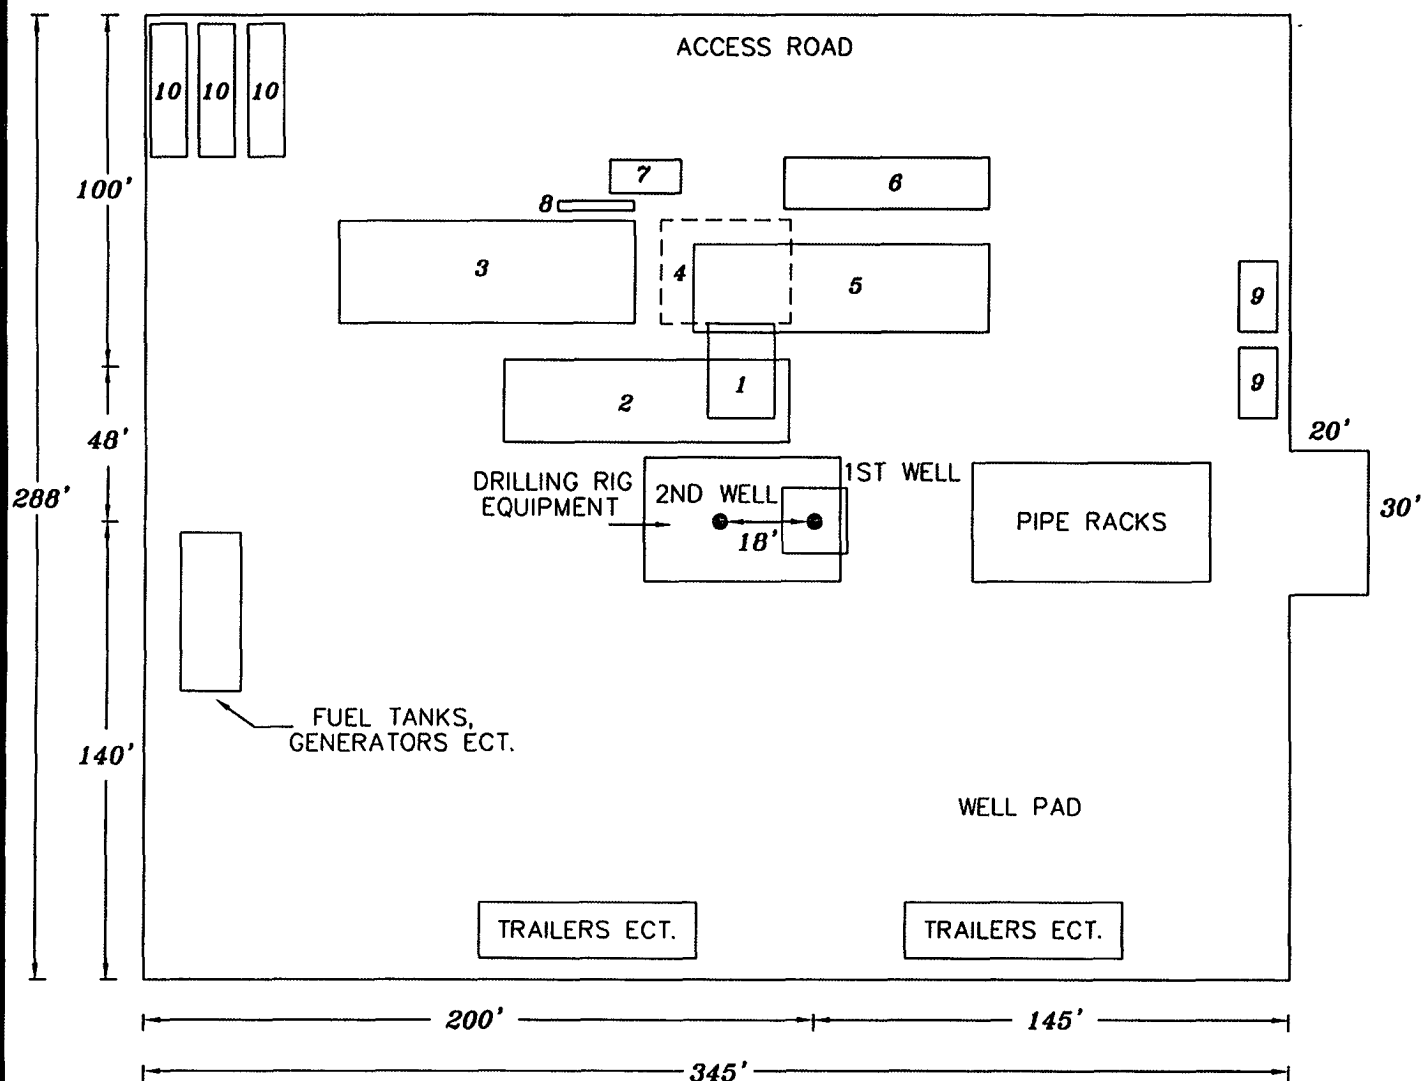


EXHIBIT 6

PARALLEL PETROLEUM  
DRILLING RIG LAYOUT  
DUAL WELL LOCATIONS

TETRA TECH  
MIDLAND, TEXAS

DATE:  
7/21/08  
OWN. BY:  
RC  
FILE:  
C:\PARALLEL\3518\  
DRILLING RIG LAYOUT-3

NOT TO SCALE