

District I

1625 N. French Dr., Hobbs, NM 88240

District II

1301 W. Grand Ave., Artesia, NM 88210

District III

1000 Rio Brazos Rd., Aztec, NM 87410

District IV

1220 S. St. Francis Dr., Santa Fe, NM 87505

OIL CONSERVATION DIVISION
1220 South St. Francis Dr.
Santa Fe, NM 87505

WELL API NO.

30-015-23340

5. Indicate Type of Lease

STATE ☐ FEE ☒

6. State Oil & Gas Lease No.

7. Lease Name or Unit Agreement Name

Cassidy

8. Well Number 1

9. OGRID Number 260297

10. Pool name or Wildcat

Loving, Delaware South 40380

SUNDRY NOTICES AND REPORTS ON WELLS

(DO NOT USE THIS FORM FOR PROPOSALS TO DRILL OR TO DEEPEN OR PLUG BACK TO A DIFFERENT RESERVOIR. USE "APPLICATION FOR PERMIT" (FORM C-101) FOR SUCH PROPOSALS.)

1. Type of Well: Oil Well ☒ Gas Well ☐ Other

2. Name of Operator

BTA Oil Producers, LLC

3. Address of Operator

104 S. Pecos, Midland, TX 79701

4. Well Location

Unit Letter E : 1980 feet from the north line and 660 feet from the west lineSection 29 Township 23S Range 28E NMPM Eddy County11. Elevation (Show whether DR, RKB, RT, GR, etc.)
3093' GRPit or Below-grade Tank Application ☐ or Closure ☐

Pit type _____ Depth to Groundwater _____ Distance from nearest fresh water well _____ Distance from nearest surface water _____

Pit Liner Thickness: _____ mil Below-Grade Tank: Volume _____ bbls; Construction Material _____

12. Check Appropriate Box to Indicate Nature of Notice, Report or Other Data

NOTICE OF INTENTION TO:

PERFORM REMEDIAL WORK ☐ PLUG AND ABANDON ☐TEMPORARILY ABANDON ☐ CHANGE PLANS ☐PULL OR ALTER CASING ☐ MULTIPLE COMPL ☐OTHER: Test Brushy Canyon ☒

SUBSEQUENT REPORT OF:

REMEDIAL WORK ☐ ALTERING CASING ☐COMMENCE DRILLING OPNS ☐ P AND A ☐CASING/CEMENT JOB ☐OTHER: ☐

13. Describe proposed or completed operations. (Clearly state all pertinent details, and give pertinent dates, including estimated date of starting any proposed work). SEE RULE 1103. For Multiple Completions: Attach wellbore diagram of proposed completion or recompletion.

BTA proposes to test the Brushy Canyon Sand in this well as follows:

1. POH w/rods and pmp. ND WH, NU BOP. Rel TAC. POH w/tbg.
2. RIH w/ RBP for 7-5/8" csg to $\pm 4350'$. Set, spot 2 sx sand on RBP. Load hole w/2% KCl wtr.
3. Raise EOT to 4512'. Spot 200 gal 10% acid.
4. POH w/tbg.
5. Perf w/ 3.125" @ 4494-4512' 4785' w/2 JSPF.
6. RIH w/tbg & pkr. Press tbg to 5000 psi. Set pkr @ $\pm 4400'$ and press test backside to 1000 psi.
7. Breakdown perfs and displace acid. Swab back to evaluate. Depending on results, continue w/acid treatment.
8. A w/1500 gal 7-1/2% HCl.
9. Swab back to evaluate. Depending on results, continue w/frac treatment.
10. F w/23250 gal Lightning 2500 + 53000# sd.
11. Flow and swab back to evaluate.
12. Place well on production.

ACCEPTED FOR RECORD

OCT 7 2003

I hereby certify that the information above is true and complete to the best of my knowledge and belief. I further certify that the below-grade tank has been/will be constructed or closed according to NMOCD guidelines ☐, a general permit ☐ or an (attached) area District II-ARTESIA ☐.

SIGNATURE

TITLE Regulatory Administrator

DATE 09/11/2008

Type or print name

Pam Inskeep

E-mail address: pinskeep@btaoil.com

Telephone No. 432-682-3753


For State Use Only


APPROVED BY:

TITLE

DATE

Conditions of Approval (if any):

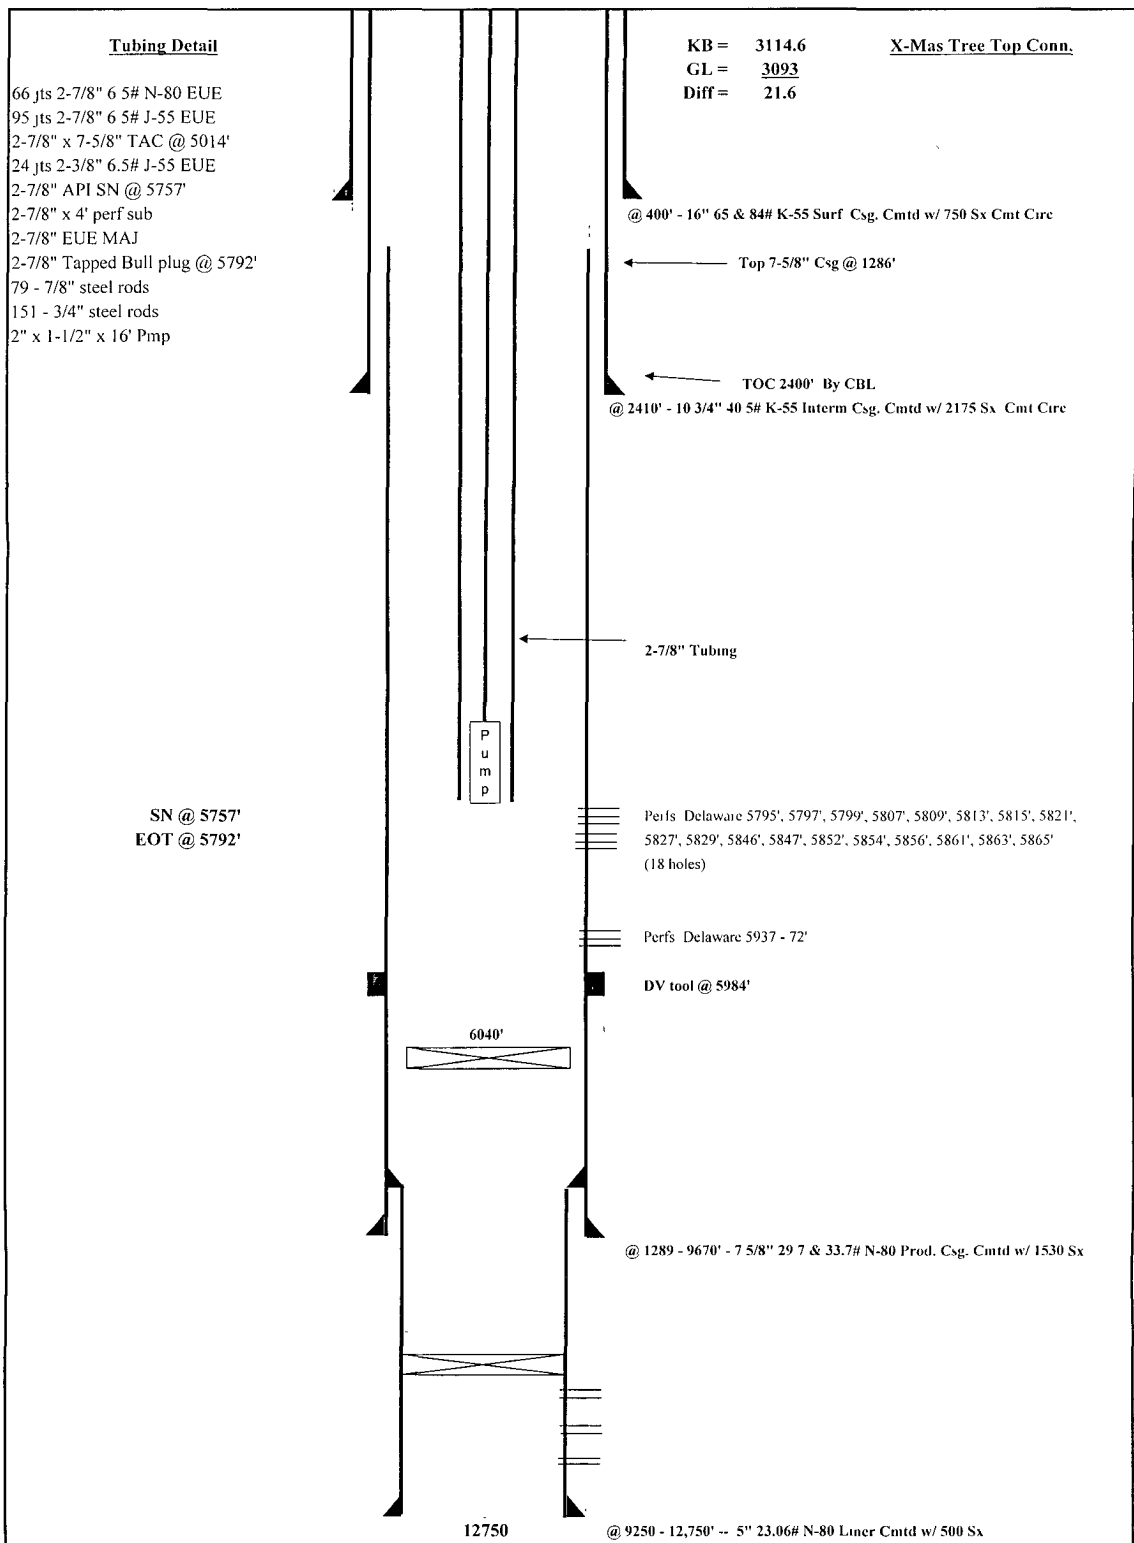

| | | | | | | |
|---|--|---------------------|--------------------------------------|-------|------------|------|
| Revised | | Producing Well | | Drawn | TJW | |
| | | LEASE | 20509 JV-P Cassidy | # 1 | 9/2/2008 | |
| | | FIELD | Loving South (Delaware) | | | |
| | | LOCATION | 1980' FNL 660' FWL Sec. 29 T23S R28E | | Approved | |
| | | COUNTY | Eddy | STATE | New Mexico | Date |
| | | PRODUCING FORMATION | Delaware | | | |
|  | | BTA Oil Producers | | | | |