

Submit 3 Copies To Appropriate District Office
District I
1625 N. French Dr., Hobbs, NM 88240
District II
1301 W. Grand Ave., Artesia, NM 88210
District III
1000 Rio Brazos Rd., Aztec, NM 87410
District IV
1220 S St Francis Dr, Santa Fe, NM 87505

State of New Mexico
Energy, Minerals and Natural Resources

JAN 07 2009
OCD-ARTESIA Form C-103
June 19, 2008

OIL CONSERVATION DIVISION
1220 South St. Francis Dr.
Santa Fe, NM 87505

SUNDRY NOTICES AND REPORTS ON WELLS (DO NOT USE THIS FORM FOR PROPOSALS TO DRILL OR TO DEEPEN OR PLUG BACK TO A DIFFERENT RESERVOIR USE "APPLICATION FOR PERMIT" (FORM C-101) FOR SUCH PROPOSALS.)		WELL API NO. 30-015-21704
1. Type of Well: Oil Well <input type="checkbox"/> Gas Well <input checked="" type="checkbox"/> Other		5. Indicate Type of Lease STATE <input type="checkbox"/> FEE <input checked="" type="checkbox"/>
2. Name of Operator Yates Petroleum Corporation		6. State Oil & Gas Lease No.
3. Address of Operator 105 South Fourth Street, Artesia, NM 88210		7. Lease Name or Unit Agreement Name Caffall FD
4. Well Location Unit Letter <u>O</u> : <u>660</u> feet from the <u>South</u> line and <u>1980</u> feet from the <u>East</u> line Section <u>15</u> Township <u>17S</u> Range <u>26E</u> NMPM <u>Eddy</u> County		8. Well Number 1
11. Elevation (Show whether DR, RKB, RT, GR, etc.) 3354'GR		9. OGRID Number 025575
		10. Pool name or Wildcat Undes. Upper Penn; Canyon

12. Check Appropriate Box to Indicate Nature of Notice, Report or Other Data

NOTICE OF INTENTION TO:

PERFORM REMEDIAL WORK ☐ PLUG AND ABANDON ☒
TEMPORARILY ABANDON ☐ CHANGE PLANS ☐
PULL OR ALTER CASING ☐ MULTIPLE COMPL ☐
DOWNHOLE COMMINGLE ☐

OTHER: ☐

SUBSEQUENT REPORT OF:

REMEDIAL WORK ☐ ALTERING CASING ☐
COMMENCE DRILLING OPNS. ☐ P AND A ☐
CASING/CEMENT JOB ☐

OTHER: ☐

13. Describe proposed or completed operations. (Clearly state all pertinent details, and give pertinent dates, including estimated date of starting any proposed work). SEE RULE 1103. For Multiple Completions: Attach wellbore diagram of proposed completion or recompletion.

Yates Petroleum Corporation plans to plug and abandon this well as follows:

1. RU all safety equipment as needed. 6000' of casing recovery will be attempted. TIH to retrieve an RBP somewhere between 7786' and 8240'.
2. Load hole with plugging mud. Set a CIBP at 7675' and cap with 35' cement, then set a CIBP at 6456' and cap with 35' cement.
3. RU WL to freepoint the 5-1/2" casing, cut the casing at the freepoint. POOH with cutter and casing.
4. Spot a 40 sx cement plug from 6140'-6240' across the 5-1/2" casing stub at +/- 6190'. Circulate tubing clean and WOC 4 hrs and tag plug. Reset if necessary.
5. Spot a 40 sx cement plug from 4325'-4425' across the Abo top at 4375'. Circulate tubing clean and WOC 4 hrs and tag plug. Reset if necessary.
6. Spot a 45 sx cement plug from 2305'-2425' across the Glorieta top at 2357'. Circulate tubing clean and WOC 4 hrs and tag plug. Reset if necessary.
7. Spot a 40 sx cement plug from 1354'-1454' across the Intermediate casing shoe at 1404'. Circulate tubing clean and WOC 4 hrs and tag plug. Reset if necessary. RU and move off the well and secure the well and location. Fill out paperwork to assign the well over to the La Clara Vista Farm as a water well.

Spud Date: **Notify OCD 24 hrs. prior to any work done.**

Rig Release Date:

Approval Granted providing work is complete by 4/2/09

I hereby certify that the information above is true and complete to the best of my knowledge and belief.

SIGNATURE Tina Huerta TITLE Regulatory Compliance Supervisor DATE January 6, 2009

Type or print name Tina Huerta E-mail address: tinah@yatespetroleum.com PHONE: 575-748-4168

For State Use Only


APPROVED BY: [Signature] TITLE Compliance Officer DATE 1/7/09

Conditions of Approval (if any):

WELL NAME: Caffall "FD" No. 1 FIELD: Kennedy Farms
 LOCATION: 660' FSL & 1980' FEL Sec 15-17S-26E Eddy County NM
 GL: 3337' ZERO: KB: 3354'
 SPUD DATE: 12-15-75 COMPLETION DATE: 1-23-76
 COMMENTS: API No. 30-015-21704

CASING PROGRAM

13-3/8" 48#	423'
8-5/8" 24#	1,404'
5-1/2" 17# J55 LT&C	855'
5-1/2" 15.5 J55 LT&C	5,770'
5-1/2" 17# J55 LT&C	1,971'
TD	8,670'

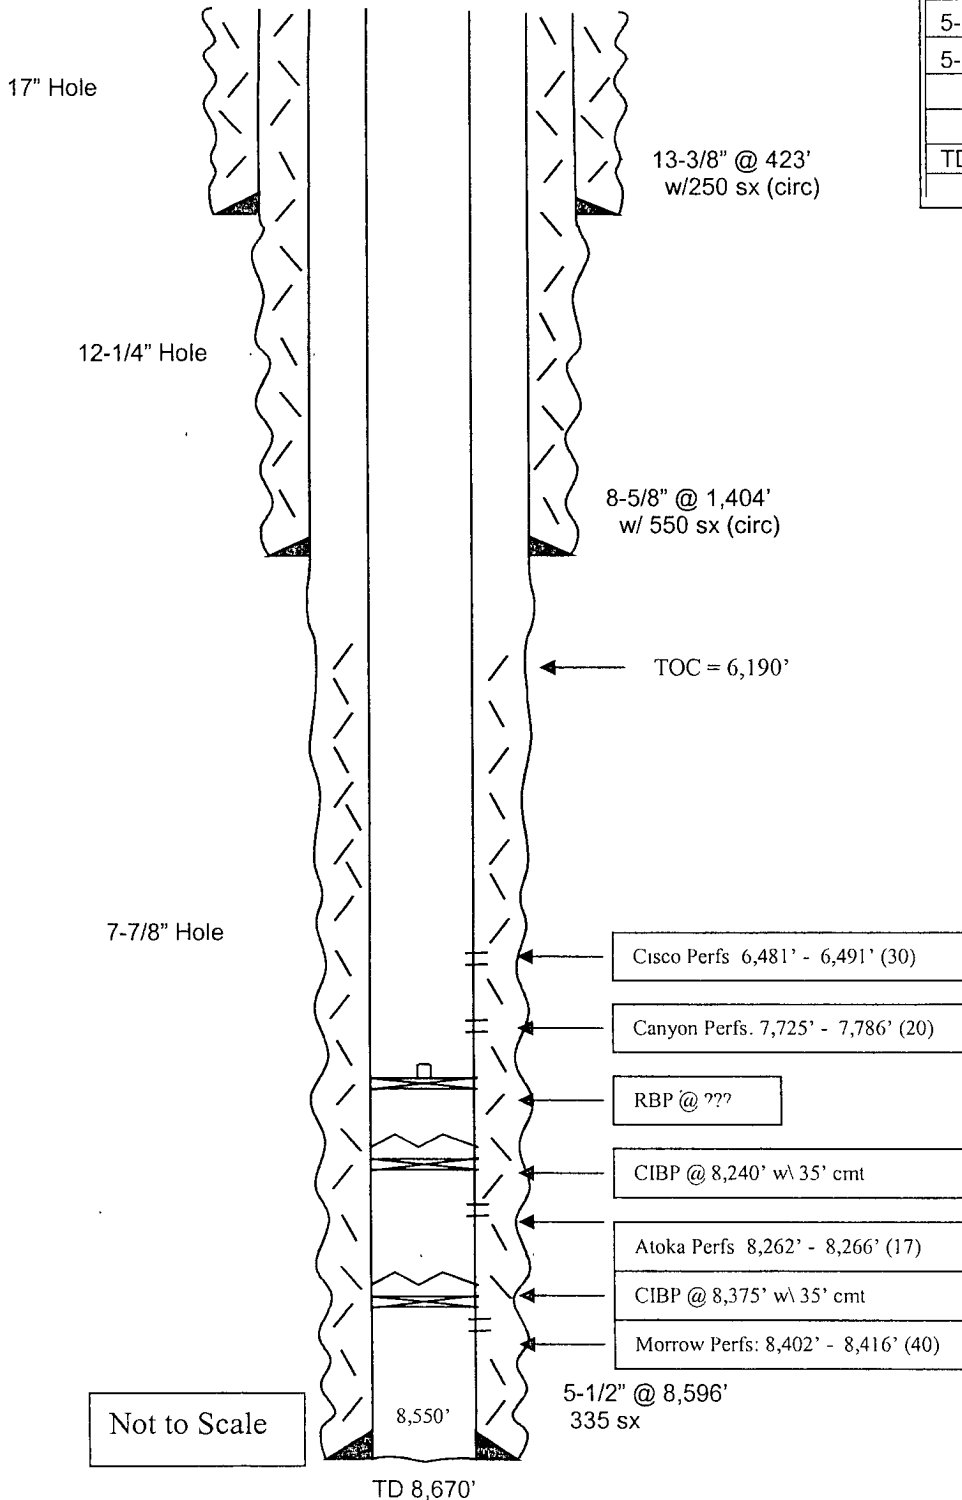


Before

Tops:	
SA	948'
GL	2,357'
Abo	4,375'
WC	5,542'
Penn	6,465'
Canyon	7,400'
Strawn	7,836'
Morrow	8,330'
Chester	8,610'

WELL NAME: Caffall "FD" No. 1 FIELD: Kennedy Farms
 LOCATION: 660' FSL & 1980' FEL Sec 15-17S-26E Eddy County NM
 GL: 3337' ZERO: KB: 3354'
 SPUD DATE: 12-15-75 COMPLETION DATE: 1-23-76
 COMMENTS: API No. 30-015-21704

CASING PROGRAM

13-3/8" 48#	423'
8-5/8" 24#	1,404'
5-1/2" 17# J55 LT&C	855'
5-1/2" 15.5 J55 LT&C	5,770'
5-1/2" 17# J55 LT&C	1,971'
TD	8,670'

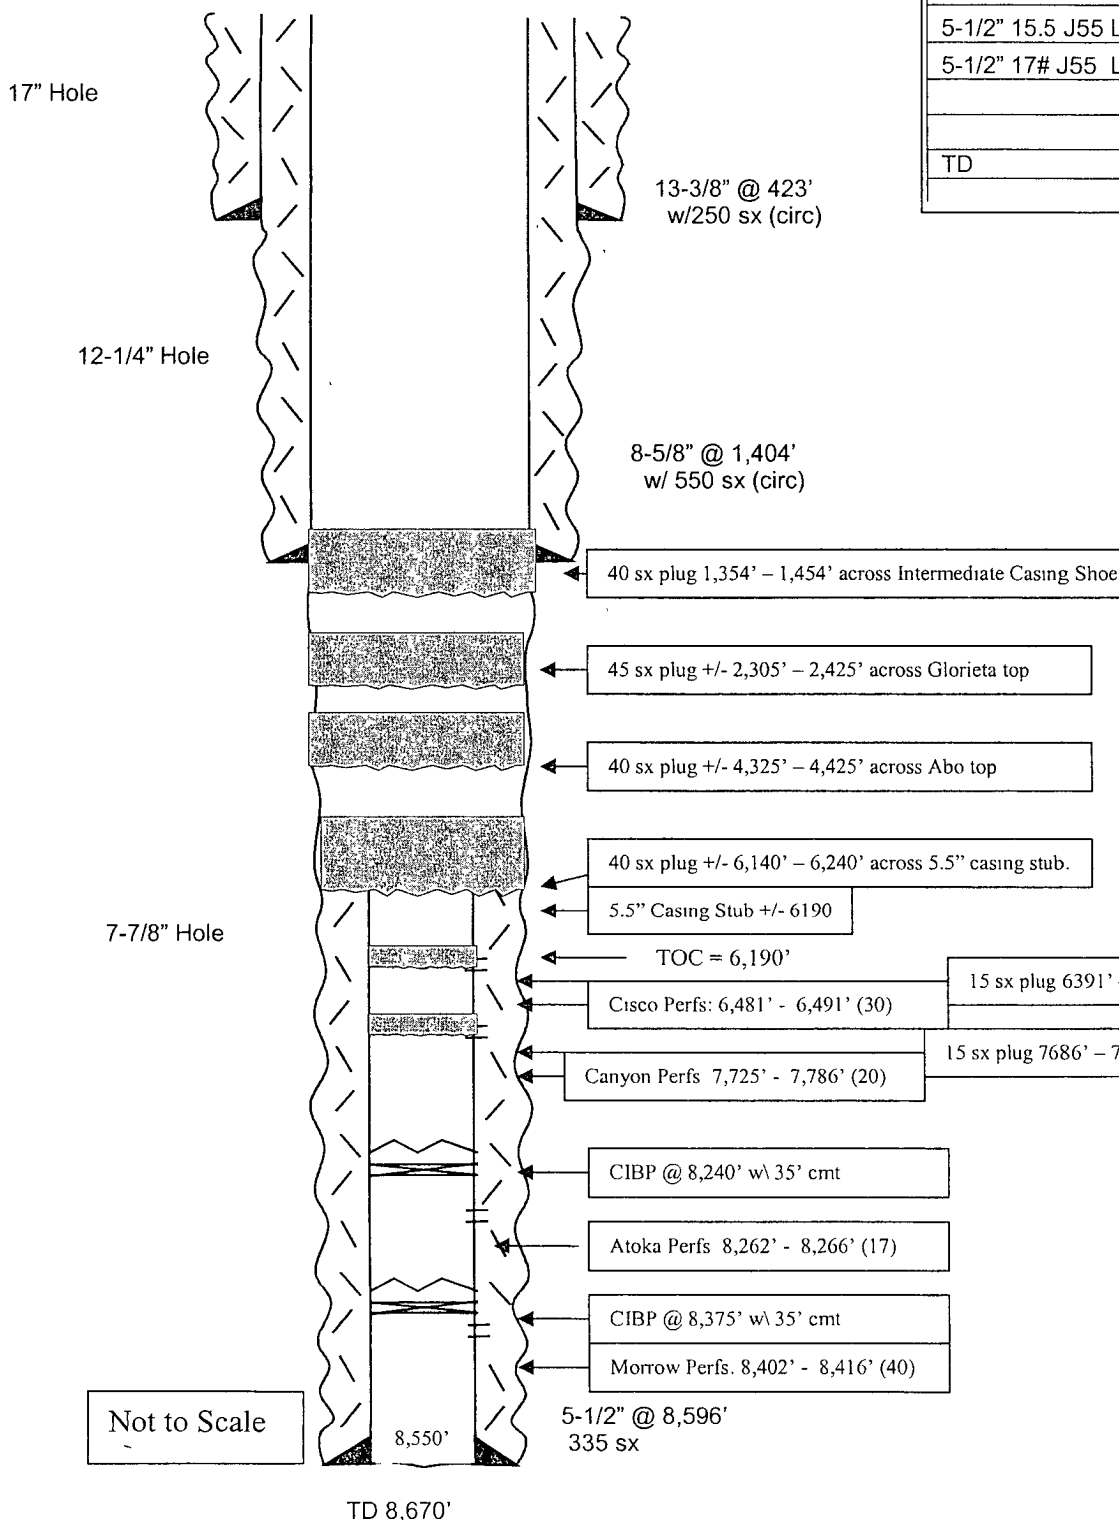

After

Tops:	
SA	948'
GL	2,357'
Abo	4,375'
WC	5,542'
Penn	6,465'
Canyon	7,400'
Strawn	7,836'
Morrow	8,330'
Chester	8,610'