

N.M. Oil Cons. Div-Dist. 2
1301 W. Grand Avenue
Artesia, NM 88210

Corrected Copy

Form 3160-3
(August 1999)

UNITED STATES
DEPARTMENT OF THE INTERIOR
BUREAU OF LAND MANAGEMENT

FORM APPROVED
OMB No. 1004-0136
Expires November 30, 2000

APPLICATION FOR PERMIT TO DRILL OR REENTER

1a. Type of Work: ☒ DRILL ☐ REENTER		5. Lease Serial No. NMNM81217	
1b. Type of Well: ☒ Oil Well ☐ Gas Well ☐ Other ☒ Single Zone ☐ Multiple Zone		6. If Indian, Allottee or Tribe Name	
DEVON ENERGY PRODUCTION CO. L.P. 20 N. BROADWAY, SUITE 1500 OKLAHOMA CITY, OK 73102 6137		7. If Unit or CA Agreement, Name and No. 30645	
KAREN COTTOM E-Mail: karen.cottom@dvn.com		8. Lease Name and Well No. NAGOOLTEE PEAK 5 FED COM 6Y	
3b. Phone No. (include area code) Ph: 405.228.7512 Fx: 405.552.4621		9. API Well No. 30-015-33127	
11. Sec., T., R., M., or Blk. and Survey or Area Sec 5 T22S R24E Mer NMP SME: BLM		10. Field and Pool, or Exploratory INDIAN BASIN UPPER PENN ASSOC	
At surface NWNE 630FNL 1896FEL At proposed prod. zone SENE 1790FNL 820FEL		11. Sec., T., R., M., or Blk. and Survey or Area Sec 5 T22S R24E Mer NMP SME: BLM	
14. Distance in miles and direction from nearest town or post office* 17.5 MILES WEST OF CARLSBAD NM		12. County or Parish EDDY	
15. Distance from proposed location to nearest property or lease line, ft. (Also to nearest drig. unit line, if any)		13. State NM	
16. No. of Acres in Lease 8600 MD		17. Spacing Unit dedicated to this well 332.80	
18. Distance from proposed location to nearest well, drilling, completed, applied for, on this lease, ft.		20. BLM/BIA Bond No. on file CO1104	
21. Elevations (Show whether DF, KB, RT, GL, etc.) 4255 GL		22. Approximate date work will start 11/01/2003	
23. Estimated duration 45 DAYS			

RECEIVED

NOV 21 2003

OOD-ARTESIA

24. Attachments

The following, completed in accordance with the requirements of Onshore Oil and Gas Order No. 1, shall be attached to this form:

- Well plat certified by a registered surveyor.
- A Drilling Plan.
- A Surface Use Plan (if the location is on National Forest System Lands, the SUPO shall be filed with the appropriate Forest Service Office).
- Bond to cover the operations unless covered by an existing bond on file (see Item 20 above).
- Operator certification
- Such other site specific information and/or plans as may be required by the authorized officer.

25. Signature (Electronic Submission)	Name (Printed/Typed) KAREN COTTOM	Date 10/31/2003
Title ENGINEERING TECHNICIAN		
Approved by (Signature) (Electronic Submission)	Name (Printed/Typed) ALEXIS C SWOBODA	Date 11/04/2003
Title PETROLEUM ENGINEER		
Office Carlsbad		

Application approval does not warrant or certify the applicant holds legal or equitable title to those rights in the subject lease which would entitle the applicant to conduct operations thereon.
Conditions of approval, if any, are attached.

Title 18 U.S.C. Section 1001 and Title 43 U.S.C. Section 1212, make it a crime for any person knowingly and willfully to make to any department or agency of the United States any false, fictitious or fraudulent statements or representations as to any matter within its jurisdiction.

Additional Operator Remarks (see next page)

Electronic Submission #24444 verified by the BLM Well Information System
For DEVON SFS OPERATING INC, sent to the Carlsbad
Committed to AFMSS for processing by ARMANDO LOPEZ on 11/03/2003 (04AL0048AE)

** BLM REVISED ** BLM REVISED ** BLM REVISED ** BLM REVISED ** BLM REVISED **

Additional Operator Remarks:

Due to the hole caving in Devon has verbal approval from Jim Amos to skid the location 20' to the east and 10' to the south. Operations will remain on the current well pad. All other operations will be conducted according to the previously approved Nagooltee Peak 5 Fed Com 6 APD

DISTRICT I

1600 S. French St., Suite 201, Phoenix, AZ 85004

DISTRICT II

811 South First, Arizona, AZ 85010

DISTRICT III

1000 Elm Avenue Ed., Tucson, AZ 85710

DISTRICT IV

2040 South Phoenix, Santa Fe, NM 87505

State of New Mexico

Energy, Minerals and Natural Resources Department

Form C-102

Revised March 17, 1999

Submit to Appropriate District Office

State Lease - 4 Copies

Fee Lease - 3 Copies

OIL CONSERVATION DIVISION

2040 South Phoenix

Santa Fe, New Mexico 87504-2088

AMENDED REPORT

WELL LOCATION AND ACREAGE DEDICATION PLAT

API Number	Well Code	Well Name <i>Indian Basin Upper Penn</i>
Property Code	Property Name NAGOOTEE PEAK "S" FEDERAL COM	Well Number 6Y
OCRD No. 6137	Operator Name DEVON ENERGY PRODUCTION CO., LP.	Elevation 4255'

Surface Location

UL or lot No.	Section	Township	Range	Lot 1/4	Feet from the	North/South line	Feet from the	East/West line	County
LOT 2	5	22 S	24 E		630	NORTH	1896	EAST	EDDY

Bottom Hole Location If Different From Surface


UL or lot No.	Section	Township	Range	Lot 1/4	Feet from the	North/South line	Feet from the	East/West line	County
H	5	22 S	24 E		1790	NORTH	820	EAST	EDDY

Dedicated Acres	Acres of BLM	Consolidation Code	Order No.
-----------------	--------------	--------------------	-----------

NO ALLOWABLE WILL BE ASSIGNED TO THIS COMPLETION UNTIL ALL INTERESTS HAVE BEEN CONSOLIDATED OR A NON-STANDARD UNIT HAS BEEN APPROVED BY THE DIVISION.

Lot - N32°25'35.8" Long - W104°31'05.2" LOT 4 - 53.33 AC. LOT 3 - 53.27 AC. LOT 2 - 53.17 AC. LOT 1 - 53.05 AC. 4266.3' 4233.4' 4240.0' 4241.0' 1896' 820' S.L.O. B.H.O.				OPERATOR CERTIFICATION I hereby certify that the information contained herein is true and complete to the best of my knowledge and belief. <i>Karen Cotton</i> Signature KAREN COTTON Printed Name Operations Technician Title 10/31/03 Date	
SURVEYOR CERTIFICATION I, hereby certify that the well location shown on this plat was plotted from field notes of actual surveys made by me, or under my supervision, and that the same is true and correct to the best of my belief. JULY 30, 2003 Date Surveyed <i>[Signature]</i> Signature & Seal of Professional Surveyor W.O. No. 3506 Certificate No. Gary L. Jones 7977 BASIN SURVEYS					

**SECTION 5, TOWNSHIP 22 SOUTH, RANGE 24 EAST, N.M.P.M.,
EDDY COUNTY, NEW MEXICO.**

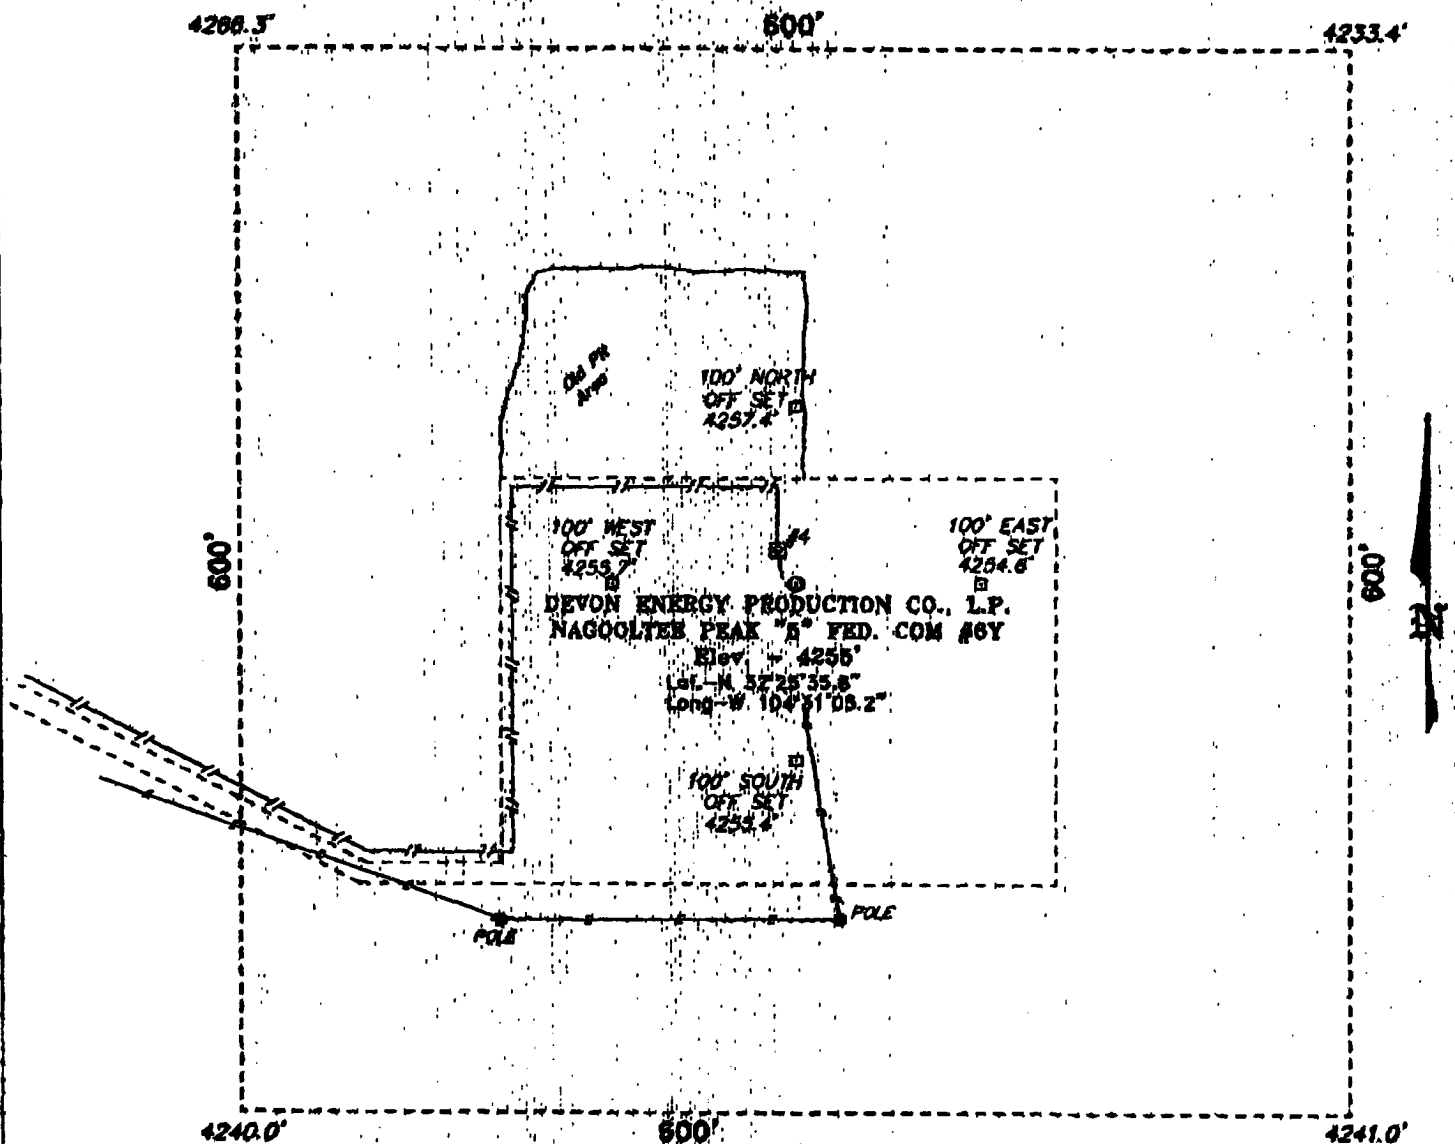

100 0 100 200 FEET
SCALE: 1" = 100'

DEVON ENERGY PROD. CO., L.P.

REF: NAGOOTEE PEAK "D" FED. COM No. 6 / Well Pad Topo

THE NAGOOTEE PEAK "5" FED. COM No. 6Y LOCATED 630'

FROM THE NORTH LINE AND 1896' FROM THE EAST LINE OF

SECTION 5, TOWNSHIP 22 SOUTH, RANGE 24 EAST,

N.M.P.M., EDDY COUNTY, NEW MEXICO.

BASIN SURVEYS P.O. BOX 1788-HOBBS, NEW MEXICO

W.O. Number: 3506

Drawn By: K. GOAD

Date: 08-01-2003

Disk: KJG CD#4

3506A.DWG

Survey Date: 07-30-2003

Sheet 1 of 1 Sheets