

Submit 1 Copy To Appropriate District
Office
District I
1625 N. French Dr., Hobbs, NM 88240
District II
#301 W Grand Ave., Artesia, NM 88210
District III
1000 Rio Brazos Rd, Aztec, NM 87410
District IV
1220 S St Francis Dr, Santa Fe, NM
87505

State of New Mexico
Energy, Minerals and Natural Resources

Form C-103
October 13, 2009

OIL CONSERVATION DIVISION
1220 South St. Francis Dr.
Santa Fe, NM 87505

WELL API NO. 30-005-00158
5. Indicate Type of Lease STATE ☐ FEE ☒
6. State Oil & Gas Lease No.
7. Lease Name or Unit Agreement Name Ruby Jo ATY
8. Well Number 1
9. OGRID Number 025575
10. Pool name or Wildcat Wildcat; San Andres

SUNDRY NOTICES AND REPORTS ON WELLS (DO NOT USE THIS FORM FOR PROPOSALS TO DRILL OR TO DEEPEN OR PLUG BACK TO A DIFFERENT RESERVOIR. USE "APPLICATION FOR PERMIT" (FORM C-101) FOR SUCH PROPOSALS.)	
1. Type of Well: Oil Well ☒ Gas Well ☐ Other ☐	RECEIVED DEC - 4 2009 NMOCD ARTESIA
2. Name of Operator Yates Petroleum Corporation	
3. Address of Operator 105 South Fourth Street, Artesia, NM 88210	
4. Well Location Unit Letter <u>O</u> : <u>660</u> feet from the <u>South</u> line and <u>1980</u> feet from the <u>East</u> line Section <u>14</u> Township <u>8S</u> Range <u>26E</u> NMPM Chaves County	
11. Elevation (Show whether DR, RKB, RT, GR, etc.) 3888'GR	

12. Check Appropriate Box to Indicate Nature of Notice, Report or Other Data

NOTICE OF INTENTION TO:		SUBSEQUENT REPORT OF:	
PERFORM REMEDIAL WORK ☐	PLUG AND ABANDON ☒	REMEDIAL WORK ☐	ALTERING CASING ☐
TEMPORARILY ABANDON ☐	CHANGE PLANS ☐	COMMENCE DRILLING OPNS. ☐	P AND A ☐
PULL OR ALTER CASING ☐	MULTIPLE COMPL ☐	CASING/CEMENT JOB ☐	
DOWNHOLE COMMINGLE ☐			
OTHER: ☐		OTHER: ☐	

13. Describe proposed or completed operations. (Clearly state all pertinent details, and give pertinent date, including estimated date of starting any proposed work). SEE RULE 19.15.7.14 NMAC. For Multiple Completions: Attach wellbore diagram of proposed completion or recompletion.

Yates Petroleum Corporation plans to plug and abandon this well as follows:

1. MIRU WSU. RU any safety equipment as needed. No casing recovery will be attempted.
2. Spot a 25 sx Class "C" cement plug from 4458'-4558'. This puts 100' plug across the top of the Abo.
3. Spot a 25 sx Class "C" cement plug from 2176'-2276'. This puts 100' plug across the top of the Glorieta.
4. Spot a 25 sx Class "C" cement plug from 1973'-2073'. This puts 100' plug above the San Andres perfs. **← Tag**
5. Perforate and spot a 30 sx Class "C" cement plug from 1163'-1263'. This puts 100' plug across the Intermediate casing shoe inside and outside casing. WOC and tag plug.
6. Perforate and spot a 15 sx Class "C" cement plug from 60' to surface.
7. Remove all surface equipment, weld on dry hole marker and clean location as per regulations.

NOTE: Yates Petroleum Corporation will use steel pits and no earth pits

Spud Date:		Rig Release Date:	
------------	----------------------	-------------------	----------------------

I hereby certify that the information above is true and complete to the best of my knowledge and belief.

SIGNATURE Tina Huerta TITLE Regulatory Compliance Supervisor DATE December 4, 2009

Type or print name Tina Huerta E-mail address: tinah@yatespetroleum.com PHONE: 575-748-4168

For State Use Only

APPROVED BY: [Signature] TITLE Approval Granted providing work is complete by 3/7/10 DATE 12/7/09
Conditions of Approval (if any):

WELLNAME: Ruby Jo ATY #1 FIELD: Pecos Slope
 LOCATION: 660' ESL + 1,980' FWL, Sec 14 T8S R26E CHAVEZ Co, NM
 GL: 3,888' ZERO: _____ AGL: _____ KB: 3,893'
 SPUD DATE: _____ COMPLETION DATE: _____
 COMMENTS: _____

CASING PROGRAM	
SIZE/WT/GR/CONN	DEPTH SET
8 5/8", 32.00#/ft	1,213
5 1/2", 15.50#/ft, J-S, LHC	6,450

12 1/4" hole

BEFORE

7 7/8" hole

8 5/8" set @ 1,213' cmtD w/ 750 sacks (circ)
 TOC @ 1352' (CBL)
 SAN ANDRES: 2103' - 2120'
 PV Tool @ 2,390' cmtD w/ 250 SACKS

TOC: 3244' (CBL)

CIBP @ 5684'
 +35' cmt

CISCO: 5734' - 5843'

CIBP @ 6020'
 +35' cmt

MISS: 6028' - 6050'

CIBP @ 6120' + cmt

SILURIAN: 6134' - 6212'

PBTD: 6,408' FC


TD: 6,453'

5 1/2" set @ 6,450' cmtD w/ 750 SACKS
 DATE: 2/23/04 JWP

- SKETCH NOT TO SCALE -

WELLNAME: Ruby Jo ATY #1 FIELD: Pecos Slope
 LOCATION: 6610' FSL + 1980' FWL, SEC 14 T8S R26E CHAVEZ CO, NM
 GL: 3,088' ZERO: _____ AGL: _____ KB: 3,893'
 SPUD DATE: _____ COMPLETION DATE: _____
 COMMENTS: _____

CASING PROGRAM	
SIZE/WT/GR/CONN	DEPTH SET
8 5/8", 32.00#/ft	1,213
5 1/2", 15.50#/ft, J-S, LHC	6,450

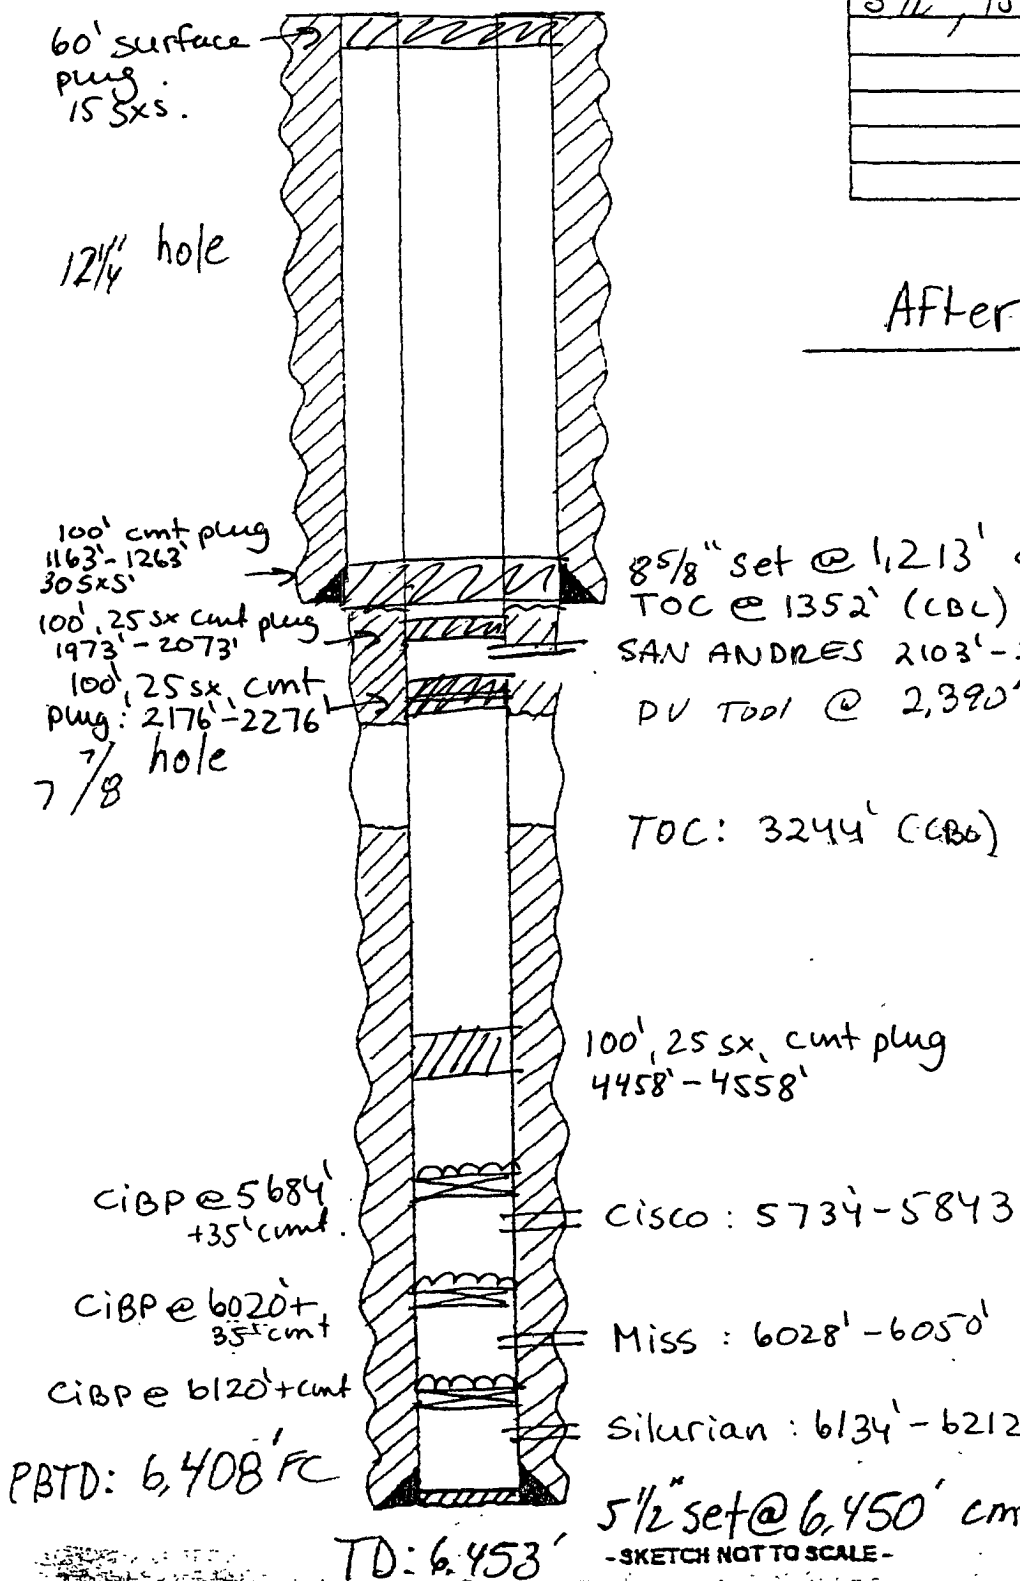

After

8 5/8" set @ 1,213' cmtD w/ 750 sacks (circ)
 TOC @ 1352' (CBL)
 SAN ANDRES 2103'-2120' - wuc Tag
 DV Tool @ 2,390' cmtD w/ 250 SACKS

TOC: 3244' (CBL)

100' 25 sx cmt plug
4458'-4558'

CISCO: 5734'-5843

MISS: 6028'-6050'

SILURIAN: 6134'-6212'

Fm. Tops

Queen:	450'
S. Andres:	1135'
Glorieta:	2226'
Tubb:	3790'
Abu:	4508'
WC:	5200'
CISCO:	5734
Strawn:	5846'
Miss:	6027'
Siluro Dev:	6133'

5 1/2" set @ 6,450' cmtD w/ 750 SACKS
 DATE: 2/23/04 JWP

- SKETCH NOT TO SCALE -