

Submit 1 Copy To Appropriate District Office
District I
1625 N. French Dr., Hobbs, NM 88240
District II
1301 W. Grand Ave., Artesia, NM 88210
District III
1000 Rio Brazos Rd., Aztec, NM 87410
District IV
1220 S. St. Francis Dr., Santa Fe, NM 87505

State of New Mexico
Energy, Minerals and Natural Resources

Form C-103
October 13, 2009

OIL CONSERVATION DIVISION
1220 South St. Francis Dr.
Santa Fe, NM 87505

WELL API NO. 30-005-60629
5. Indicate Type of Lease STATE ☐ FEE ☒
6. State Oil & Gas Lease No.
7. Lease Name or Unit Agreement Name Lightcap YR
8. Well Number 3
9. OGRID Number 025575
10. Pool name or Wildcat Miller Lake; Abo

SUNDRY NOTICES AND REPORTS ON WELLS (DO NOT USE THIS FORM FOR PROPOSALS TO DRILL OR TO DEEPEN OR PLUG BACK TO A DIFFERENT RESERVOIR. USE "APPLICATION FOR PERMIT" (FORM C-101) FOR SUCH PROPOSALS)	
1. Type of Well: Oil Well ☐ Gas Well ☒ Other	
2. Name of Operator Yates Petroleum Corporation	
3. Address of Operator 105 South Fourth Street, Artesia, NM 88210	
4. Well Location Unit Letter <u>A</u> : <u>990</u> feet from the <u>North</u> line and <u>990</u> feet from the <u>East</u> line Section <u>25</u> Township <u>7S</u> Range <u>29E</u> NMPM <u>Chaves</u> County	
11. Elevation (Show whether DR, RKB, RT, GR, etc.) 4119'GR	

RECEIVED

DEC - 8 2009

NMOCD ARTESIA

12. Check Appropriate Box to Indicate Nature of Notice, Report or Other Data

NOTICE OF INTENTION TO:

PERFORM REMEDIAL WORK ☐ PLUG AND ABANDON ☒
TEMPORARILY ABANDON ☐ CHANGE PLANS ☐
PULL OR ALTER CASING ☐ MULTIPLE COMPL ☐
DOWNHOLE COMMINGLE ☐

OTHER: ☐

SUBSEQUENT REPORT OF:

REMEDIAL WORK ☐ ALTERING CASING ☐
COMMENCE DRILLING OPNS. ☐ P AND A ☐
CASING/CEMENT JOB ☐

OTHER: ☐

Notify OCD 24 hrs. prior
to any work done.

13. Describe proposed or completed operations. (Clearly state all pertinent details, and give pertinent date, including estimated date of starting any proposed work). SEE RULE 19.15.7.14 NMAC. For Multiple Completions: Attach well log diagram of proposed completion or recompletion.

Yates Petroleum Corporation plans to plug and abandon this well as follows:

1. MIRU WSU. RU any safety equipment as needed. No casing recovery will be attempted.
2. Spot a 25 sx Class "C" cement plug from 6342'-6442'. This puts 100' plug over the Wolfcamp perforations.
3. Perforate and spot a 40 sx Class "C" cement plug from 5750'-5840'. This puts 100' plug across the top of the Abo, inside and outside casing.
4. Perforate and spot a 40 sx Class "C" cement plug from 3000'-3100'. This puts 100' plug across the top of the Glorieta, inside and outside casing.
5. Perforate and spot a 35 sx Class "C" cement plug from 2500'-2600'. This puts 100' plug across the Intermediate casing shoe, inside and outside casing. WOC and tag plug.
6. Perforate and spot a 25 sx Class "C" cement plug from 267'-367'. This puts 100' plug across the Surface casing shoe, inside and outside casing.
7. Perforate and spot a 15 sx Class "C" cement plug from 60' up to the surface, inside and outside casing.
8. Remove all surface equipment, weld on dry hole marker and clean location as per regulations.

NOTE: Yates Petroleum Corporation will use steel pits and no earth pits

Spud Date:

Rig Release Date:

I hereby certify that the information above is true and complete to the best of my knowledge and belief.

SIGNATURE Tina Huerta TITLE Regulatory Compliance Supervisor DATE December 4, 2009


Type or print name Tina Huerta E-mail address: tinah@yatespetroleum.com PHONE: 575-748-4168

For State Use Only

APPROVED BY: [Signature] TITLE Approval Granted providing work DATE 12/10/09
Conditions of Approval (if any): is complete by 3/10/10


WELLNAME: Lightcap "YR" #3 FIELD: Miller Lake (Abo)
 LOCATION: 990' FNL + 990' FEL, Sec 25, T7S, R29E, Chaves Co, NM
 GL: 4,118' ZERO: _____ AGL: _____ KB: 4,130'
 SPUD DATE: 12/13/79 COMPLETION DATE: _____
 COMMENTS: _____

CASING PROGRAM	
SIZE/WT/GR/CONN	DEPTH SET
12 3/4", 35.0 #/FT, H-40, STC	317
8 5/8", 24.0 #/FT, J-55 STC	2,550'
4 1/2", 10.50 #/FT, J-55 STC	7,374'

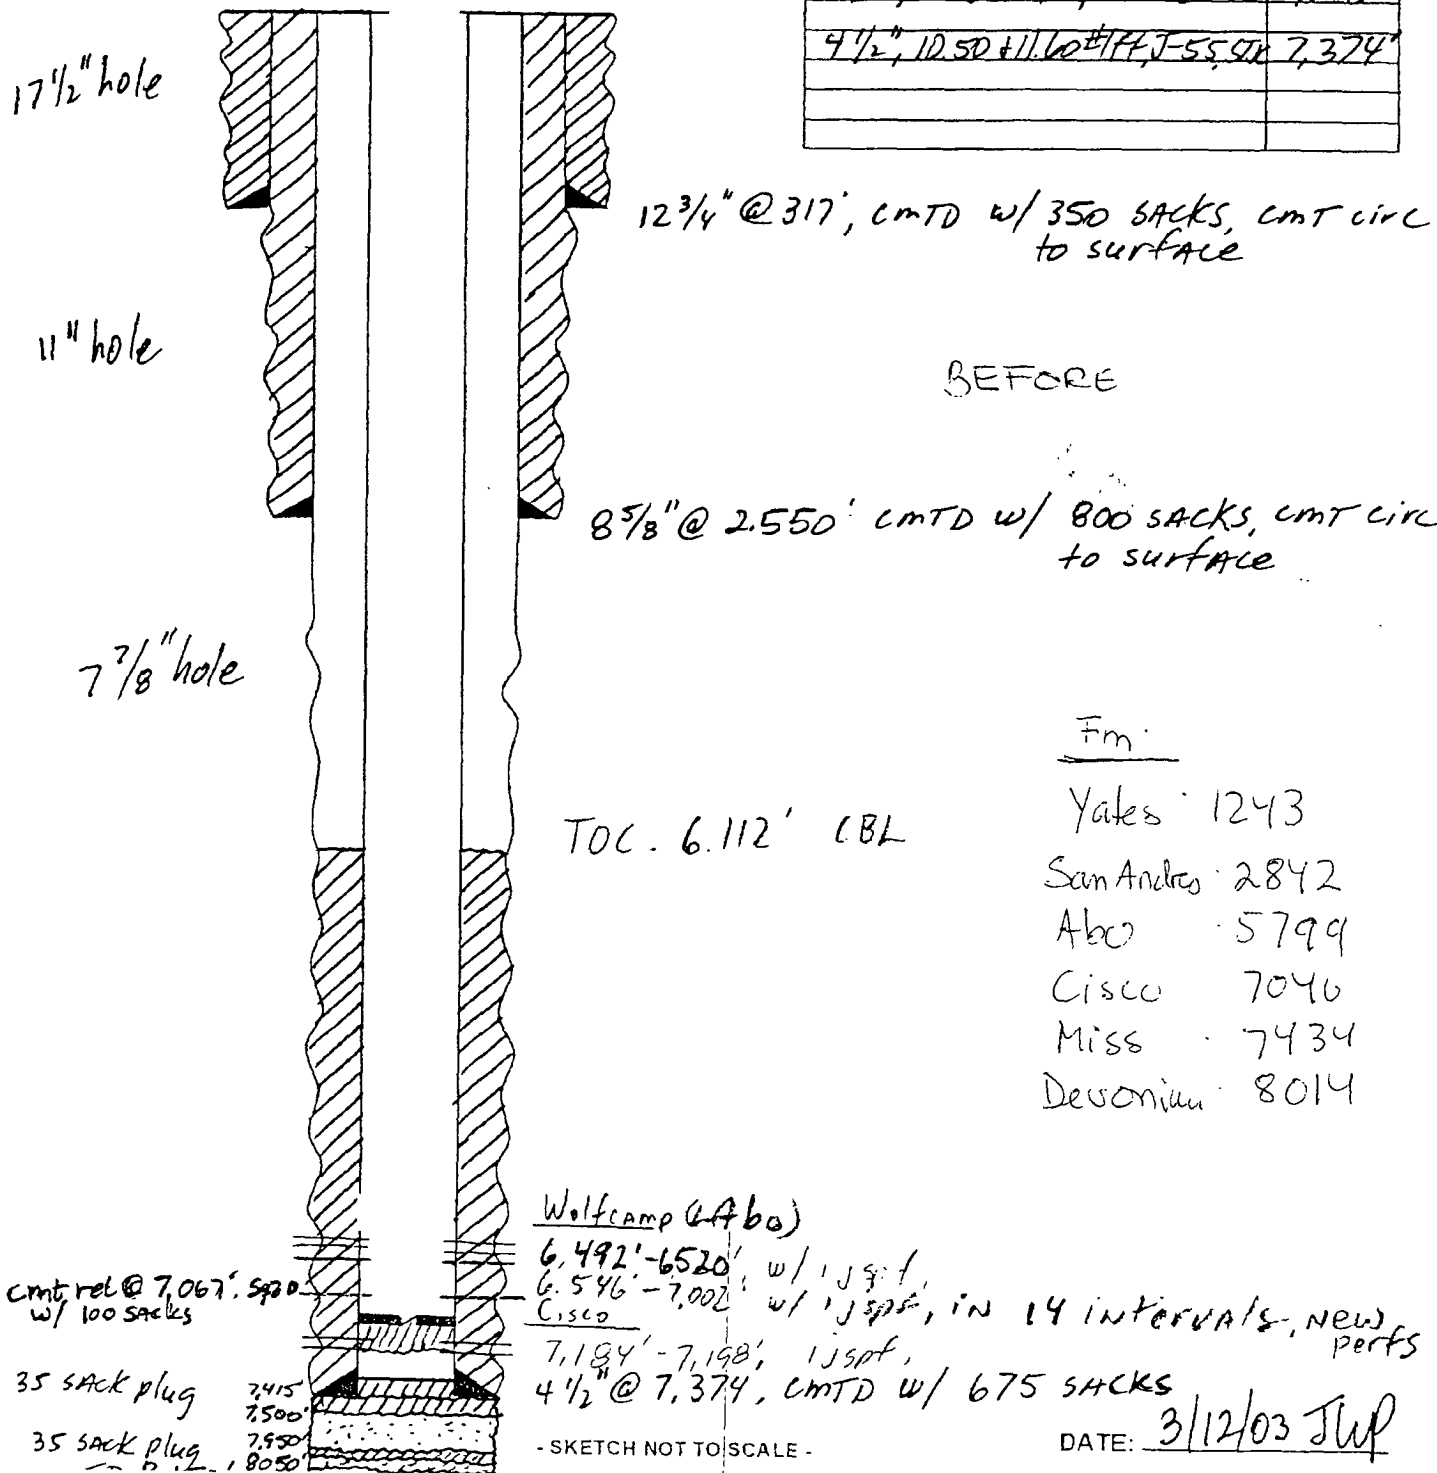

WELLNAME: Lightcap "YR" #3 FIELD: Miller Lake (Abo)
 LOCATION: 990' FNL + 990' FEL, Sec 25, T7S, R29E, Chaves Co, NM
 GL: 4,118' ZERO: _____ AGL: _____ KB: 4,130'
 SPUD DATE: 12/13/79 COMPLETION DATE: _____
 COMMENTS: _____

CASING PROGRAM	
SIZE/WT/GR/CONN	DEPTH SET
12 3/4", 35.0 #1 FT, H-40, STC	317
8 5/8", 24.0 #1 FT, J-55, STC	2,550'
4 1/2", 10.50 #1 FT, J-55, STC	7,374'

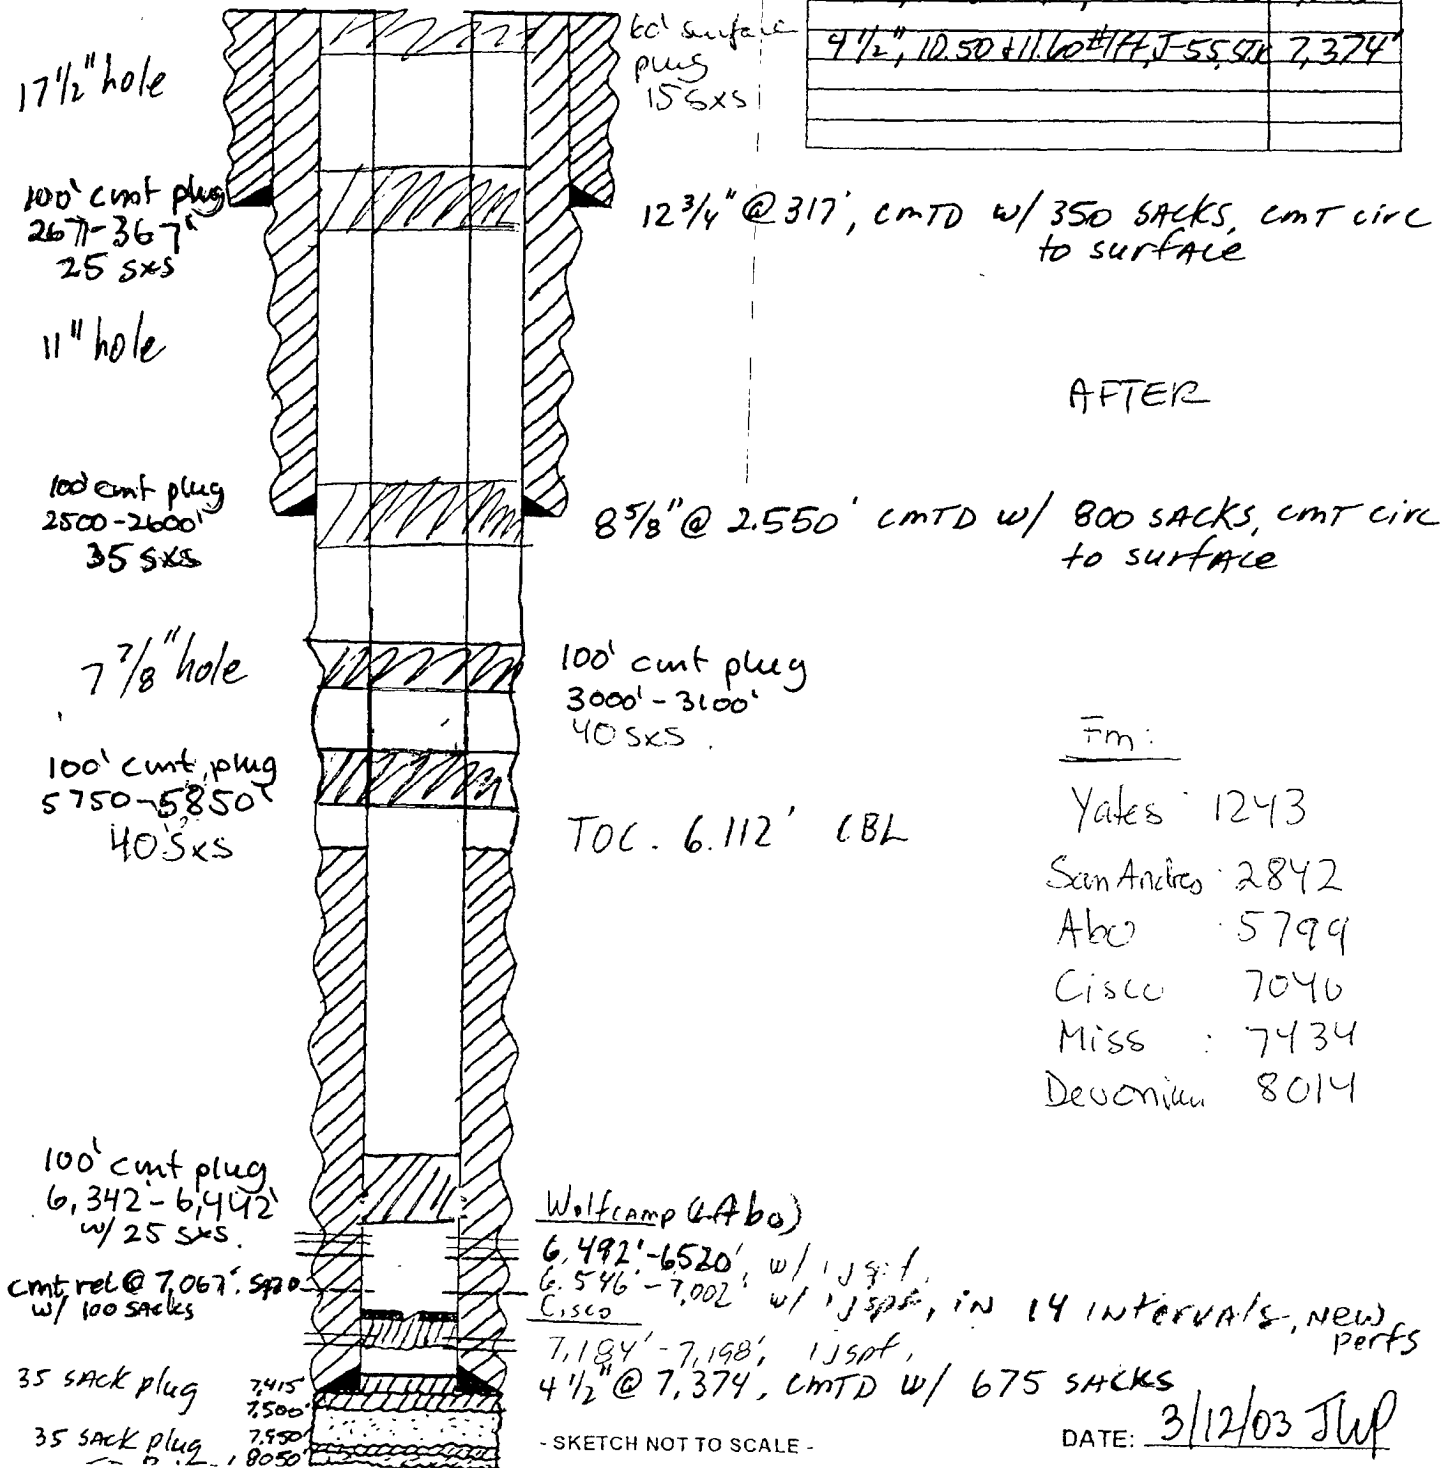

- SKETCH NOT TO SCALE -