

Submit 1 Copy To Appropriate District Office
District I
1625 N French Dr., Hobbs, NM 88240
District II
1301 W Grand Ave., Artesia, NM 88210
District III
1000 Rio Brazos Rd., Aztec, NM 87410
District IV
1220 S St Francis Dr., Santa Fe, NM 87505

State of New Mexico
Energy, Minerals and Natural Resources

Form C-103
October 13, 2009

OIL CONSERVATION DIVISION
1220 South St. Francis Dr.
Santa Fe, NM 87505

WELL API NO. 30-005-63234
5. Indicate Type of Lease STATE ☒ FEE ☐
6. State Oil & Gas Lease No. LG-939
7. Lease Name or Unit Agreement Name Witz VN State
8. Well Number 4
9. OGRID Number 025575
10. Pool name or Wildcat Foor Ranch; Pre-Permian (Gas)

RECEIVED

MAR 17 2010

NMOCD ARTESIA

SUNDRY NOTICES AND REPORTS ON WELLS
(DO NOT USE THIS FORM FOR PROPOSALS TO DRILL OR TO DEEPEN OR PLUG BACK TO A DIFFERENT RESERVOIR. USE "APPLICATION FOR PERMIT" (FORM C-101) FOR SUCH PROPOSALS)

1. Type of Well: Oil Well ☐ Gas Well ☒ Other

2. Name of Operator
Yates Petroleum Corporation

3. Address of Operator
105 South Fourth Street, Artesia, NM 88210

4. Well Location
Unit Letter F : 1980 feet from the North line and 1980 feet from the West line
Section 26 Township 9S Range 26E NMPM Chaves County

11. Elevation (Show whether DR, RKB, RT, GR, etc.)
3801' GR

12. Check Appropriate Box to Indicate Nature of Notice, Report or Other Data

NOTICE OF INTENTION TO:

PERFORM REMEDIAL WORK ☐ PLUG AND ABANDON ☒
TEMPORARILY ABANDON ☐ CHANGE PLANS ☐
PULL OR ALTER CASING ☐ MULTIPLE COMPL ☐
DOWNHOLE COMMINGLE ☐

SUBSEQUENT REPORT OF:

REMEDIAL WORK ☐ ALTERING CASING ☐
COMMENCE DRILLING OPNS. ☐ P AND A ☐
CASING/CEMENT JOB ☐

OTHER: ☐

OTHER: ☐

13. Describe proposed or completed operations. (Clearly state all pertinent details, and give pertinent dates, including estimated date of starting any proposed work). SEE RULE 19.15.7.14 NMAC. For Multiple Completions: Attach wellbore diagram of proposed completion or recompletion.

Yates Petroleum Corporation plans to plug and abandon this well as follows:

1. MIRU WSU. Rig up any safety equipment as needed. Well is already in TA status.
2. Spot a 25 sx Class "C" cement plug from 4442'-4542'. This puts a 100' plug across top of the Abo.
3. Perforate and spot a 35 sx Class "C" cement plug from 2148'-2248'. This puts a 100' plug across the top of the Glorieta, inside and outside casing. **Tag**
4. Perforate and spot a 30 sx Class "C" cement plug from 1042'-1142'. This puts a 100' plug across the surface casing shoe, inside and outside casing. WOC and tag plug.
5. Perforate and spot a 20 sx Class "C" cement plug from 60' up to surface, inside and outside casing.
6. Remove all surface equipment, weld dry hole marker and clean location as per regulations.

NOTE: Yates Petroleum Corporation will use steel pits and no earth pits

Notify OCD 24 hrs. prior
To any work done.

Spud Date:

Rig Release Date:

I hereby certify that the information above is true and complete to the best of my knowledge and belief.

SIGNATURE Tina Huerta TITLE Regulatory Compliance Supervisor DATE March 16, 2010

Type or print name Tina Huerta E-mail address: tinah@yatespetroleum.com PHONE: 575-748-4168


For State Use Only

APPROVED BY: [Signature] TITLE Approval Granted providing work is complete by 6/18/2010 DATE 3/18/2010

Conditions of Approval (if any):

WELLNAME: Witz "VN" State #4 FIELD: Foor RANCH
 LOCATION: 1980' FNL & 1980' FWL Sec 26, T9S, R26E, CHAVES Co, NM
 GL: 3.801 ZERO: _____ AGL: _____ KB: 3.813
 SPUD DATE: 8/11/00 COMPLETION DATE: _____
 COMMENTS: _____

CASING PROGRAM	
SIZE/WT/GR/CONN	DEPTH SET
8 5/8", 24.0 #14, J-55, STK	1092'
5 1/2", 15.50 #14, J-55, STK	6,676'

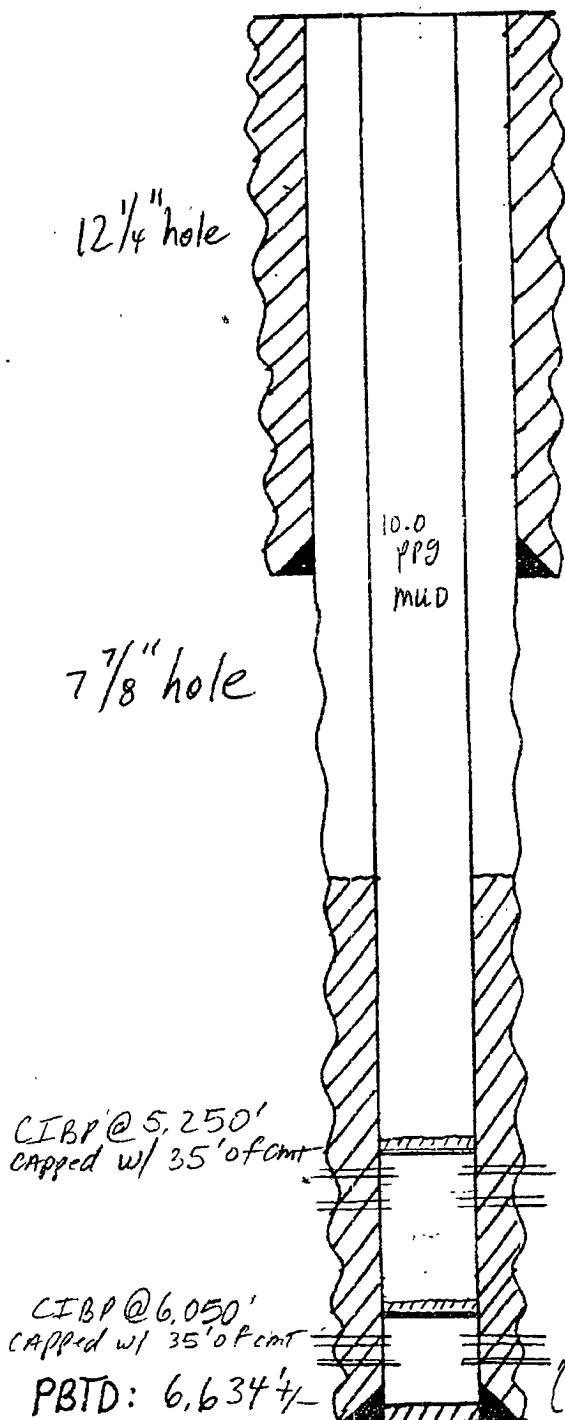

Before

8 5/8" @ 1092' CMTD w/ 400 SACKS
 circ. to surface

Fm. tops	
San Andres	1071'
Glorieta	2198'
Tubb	3732'
Abo	4492'
WC	5174'
Penn	5888'
Cisco	5756'
Miss	6002'
Ordo	6084'
Granite wash	6392'

TOC: 3,840'

Wolfcamp "B"

5,272' - 5,280' w/ 2 jspt, shot 3/19/01
 5,452' - 5,480' w/ 2 jspt, "

Ordovician

6,096' - 6,124' w/ 4 jspt, shot 9/20/00 + 3/12/01

5 1/2" @ 6,676' CMTD w/ 625 SACKS

6,208' - 6,216' w/ 4 jspt, shot 3/5/01

TD: 6,676'


- SKETCH NOT TO SCALE -

DATE: 9/7/00 JWP

11/30/01

WELLNAME: Witz "VN" State #4 FIELD: Foor Ranch
 LOCATION: 1980' FNL & 1980' FWL Sec 26, T9S, R26E, CHAVES Co, NM
 GL: 3,801' ZERO: _____ AGL: _____ KB: 3,813'
 SPUD DATE: 8/11/00 COMPLETION DATE: _____
 COMMENTS: _____

CASING PROGRAM	
SIZE/WT/GR/CONN	DEPTH SET
8 5/8", 24.0 #14, J-55, STK	1092'
5 1/2", 15.50 #14, J-55, STK	6,676'

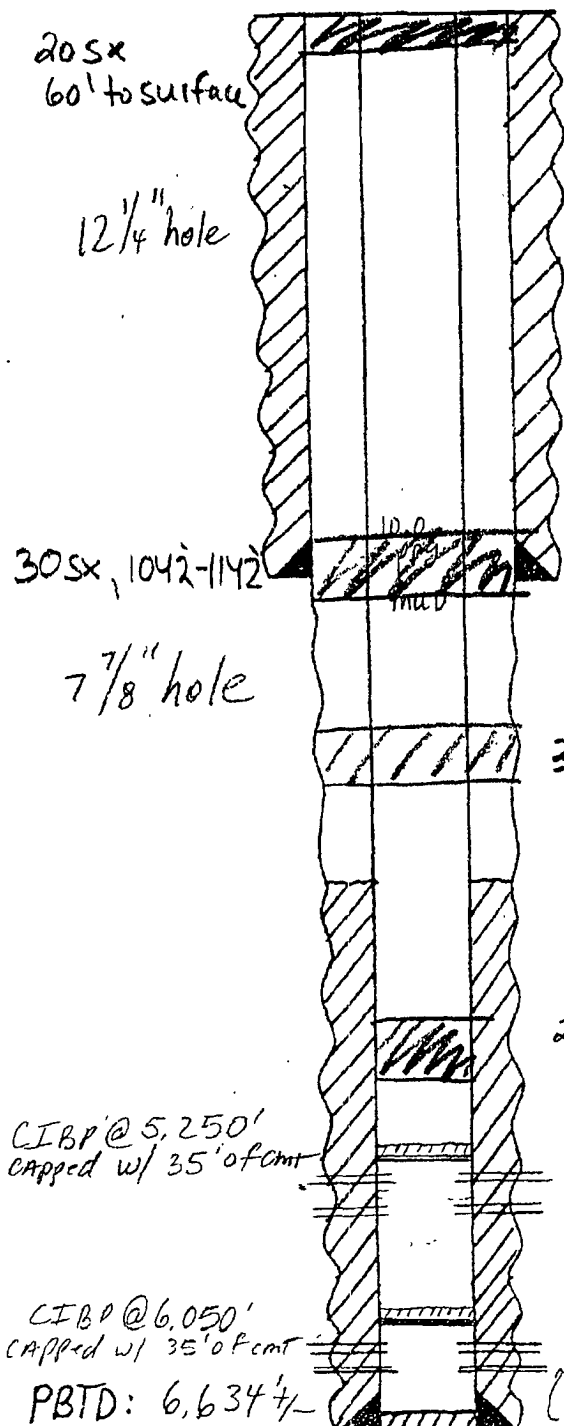

After

8 5/8" @ 1092' CMTD w/ 600 SACKS
 circ. to surface

Em. tops

San Andres	1071'
Glorieta	2198'
Tubb	3732'
Abo	4492'
WC	5174'
Penn	5888'
Cisco	5756'
Miss	6002'
Ordo	6084'
Granite wash	6392'

TOC: 3,840'

Wolfcamp "B"

5,272' - 5,280' w/ 2 jsprf, shot 3/19/01
 5,452' - 5,480' w/ 2 jsprf, " "

Ordovician

6,096' - 6,124' w/ 4 jsprf, shot 9/20/00 + 3/12/01

5 1/2" @ 6,676' CMTD w/ 625 SACKS

6,205' - 6,216' w/ 4 jsprf, shot 3/5/01

TD: 6,676'

- SKETCH NOT TO SCALE -

DATE: 9/17/00 JWP
11/30/01