

Submit 3 Copies To Appropriate District
Office
District I
1625 N. French Dr., Hobbs, NM 88240
District II
1301 W. Grand Ave., Artesia, NM 88210
District III
1000 Rio Brazos Rd., Aztec, NM 87410
District IV
1220 S. St. Francis Dr., Santa Fe, NM
87505

State of New Mexico
Energy, Minerals and Natural Resources

Form C-103
Revised June 10, 2003

OIL CONSERVATION DIVISION
1220 South St. Francis Dr.
Santa Fe, NM 87505

WELL API NO 30-005- 63051 63051
5. Indicate Type of Lease STATE <input checked="" type="checkbox"/> FEE <input type="checkbox"/>
6. State Oil & Gas Lease No. V-2982
7. Lease Name or Unit Agreement Name Quincy AMQ State
8. Well Number 8
9. OGRID Number 025575
10. Pool name or Wildcat Acme San Andres SE

SUNDRY NOTICES AND REPORTS ON WELLS
(DO NOT USE THIS FORM FOR PROPOSALS TO DRILL OR TO DEEPEN OR PLUG BACK TO A
DIFFERENT RESERVOIR. USE "APPLICATION FOR PERMIT" (FORM C-101) FOR SUCH
PROPOSALS.)

1. Type of Well:
Oil Well ☒ Gas Well ☐ Other ☐

2. Name of Operator
Yates Petroleum Corporation

3. Address of Operator
105 S. 4th Street, Artesia, NM 88210

4. Well Location

Unit Letter F : 2,310' feet from the North line and 2,310' feet from the West line
Section 12 Township 8S Range 27E NMPM Chaves County

11. Elevation (Show whether DR, RKB, RT, GR, etc.)

12. Check Appropriate Box to Indicate Nature of Notice, Report or Other Data

NOTICE OF INTENTION TO:

PERFORM REMEDIAL WORK ☐ PLUG AND ABANDON ☒

TEMPORARILY ABANDON ☐ CHANGE PLANS ☐

PULL OR ALTER CASING ☐ MULTIPLE COMPLETION ☐

OTHER: ☐

SUBSEQUENT REPORT OF:

REMEDIAL WORK ☐ ALTERING CASING ☐

COMMENCE DRILLING OPNS. ☐ PLUG AND ABANDONMENT ☐

CASING TEST AND CEMENT JOB ☐

OTHER: ☐

13. Describe proposed or completed operations. (Clearly state all pertinent details, and give pertinent dates, including estimated date of starting any proposed work). SEE RULE 1103. For Multiple Completions: Attach wellbore diagram of proposed completion or recompletion.

1. Notify the NMOCD at least 24 hours before starting the plugging work. MIRU a WSU & any safety equipment as needed. Load the tubing & casing w/ 2% KCL water then ND the wellhead & NU the BOP then POOH w/ the rods, pump & the tubing.
2. RIH w/ the tubing to 2,214' +/- then circulate the hole w/ 10.0 ppg mud w/ 25 #/bbl of gel in the mud then spot 25 sacks of cement plug f/ 2,214' to 1,950' +/- WOC & tag, POOH w/ the tubing to 528' & spot 25 sacks cement plug in the casing across the 8 5/8" casing shoe. POOH w/ the tubing to 75' & spot a 10 sack cement plug f/ 75' to the surface to fill up the 5 1/2" casing. - WOC- 24 HRS- TAG
3. Remove all surface equipment & weld dry hole marker per regulations.

I hereby certify that the information above is true and complete to the best of my knowledge and belief.

SIGNATURE: Su'Ann Rogers TITLE: Production Clerk DATE: 2/3/04

Type or print name Su'Ann Rogers E-mail address: _____ Telephone No. 505-748-1471

(This space for State use)


APPROVED BY: [Signature] TITLE: Field Sup ID DATE: FEB 5 2004
Conditions of approval, if any:

San Andres

WELL NAME: Quincy "AMQ" State #8 Field: Acme Sandres, South East
LOCATION: Unit F, Sec 12, T8S-27E 2310' FNL & 2310' FWL Chaves County
GL: 3941' ZERO: KB:
SPUD DATE: 3/2/95 COMP DATE: 8/24/95
COMMENTS: 30-005-63051

CASING PROGRAM

8 5/8" 24# J-55	478'
5 1/2" 15.5 & 17# J-55	2230'

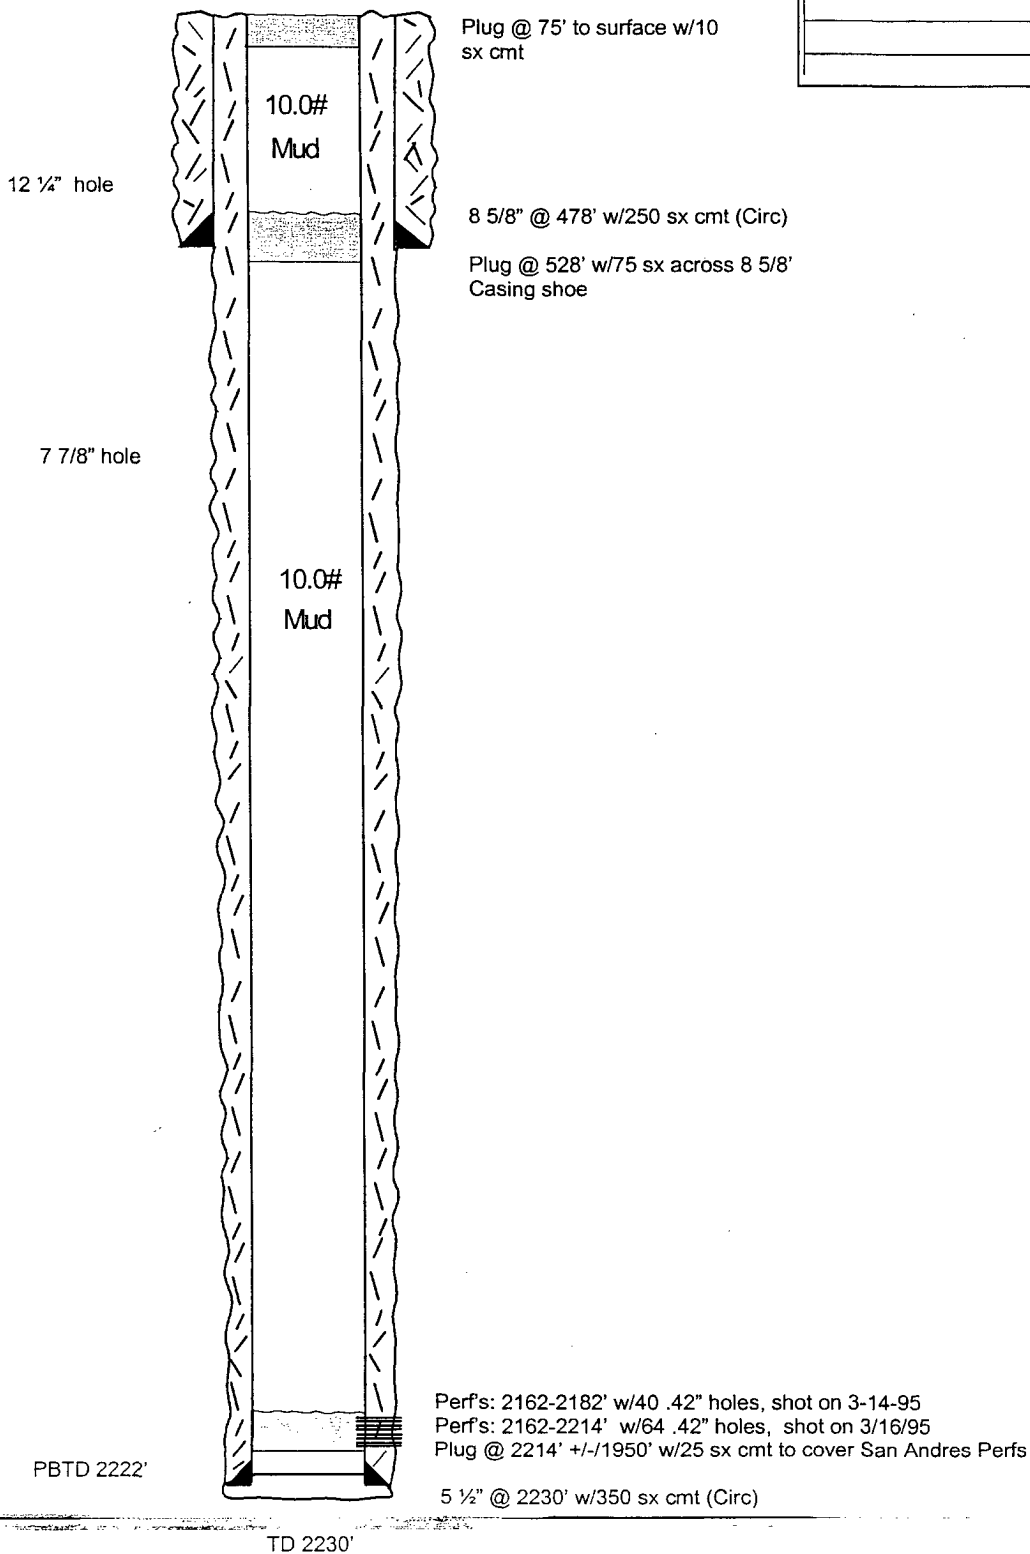

Not to Scale
Cam
02/3/04