

UNITED STATES  
DEPARTMENT OF THE INTERIOR  
BUREAU OF LAND MANAGEMENT

OCD Artesia

FORM APPROVED  
OMB No. 1004-0137  
Expires July 31, 2010

**SUNDRY NOTICES AND REPORTS ON WELLS**

*Do not use this form for proposals to drill or to re-enter an abandoned well. Use Form 3160-3 (APD) for such proposals.*

OCD Artesia

5. Lease Serial No.

6. If Indian, Allottee or Tribe Name

**SUBMIT IN TRIPLICATE - Other instructions on page 2.**

1. Type of Well

☐ Oil Well ☐ Gas Well ☒ Other facility

2. Name of Operator

Yates Petroleum Corporation

3a. Address

105 S. 4th Str., Artesia, NM 88210

3b. Phone No. (include area code)

575-748-1471

4. Location of Well (Footage, Sec., T., R., M., OR Survey Description)

Sec 19-T19S-R25E (NWSW)

7. If Unit or CA/Agreement, Name and/or No.

NMNM111025X

8. Well Name and No.

Dagger Draw Com Battery

9. API Well No.

10. Field and Pool or Exploratory Area

11. County or Parish, State

Eddy County, New Mexico

**12. CHECK APPROPRIATE BOX(ES) TO INDICATE NATURE OF NOTICE, REPORT, OR OTHER DATA**

**TYPE OF SUBMISSION**

**TYPE OF ACTION**

☐ Notice of Intent

☒ Subsequent Report

☐ Final Abandonment Notice

☐ Acidize

☐ Alter Casing

☐ Casing Repair

☐ Change Plans

☐ Convert to Injection

☐ Deepen

☐ Fracture Treat

☐ New Construction

☐ Plug and Abandon

☐ Plug Back

☐ Production (Start/Resume)

☐ Reclamation

☐ Recomplete

☐ Temporarily Abandon

☐ Water Disposal

☐ Water Shut-Off

☐ Well Integrity

☒ Other

lact disconnect

13. Describe Proposed or Completed Operation: Clearly state all pertinent details, including estimated starting date of any proposed work and approximate duration thereof. If the proposal is to deepen directionally or recompleat horizontally, give subsurface locations and measured and true vertical depths of all pertinent markers and zones. Attach the Bond under which the work will be performed or provide the Bond No. on file with BLM/BIA. Required subsequent reports must be filed within 30 days following completion of the involved operations. If the operation results in a multiple completion or recompleat in a new interval, a Form 3160-4 must be filed once testing has been completed. Final Abandonment Notices must be filed only after all requirements, including reclamation, have been completed and the operator has determined that the site is ready for final inspection.

NDDUP # 9 30-015-26672  
NDDUP # 11 30-015-26292

Notification of lact disconnect.


Attached new site facility diagram. Email notification also sent to Cheryl D. with BLM on 2-15-11.

**Accepted for Record Purposes.**

**Approval Subject to Onsite Inspections.**

Date: 2/26/11

/s/ JD Whitlock Jr

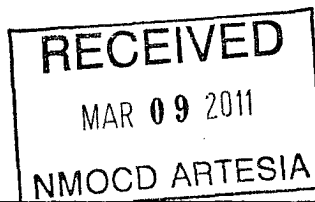

14. I hereby certify that the foregoing is true and correct  
Name (Printed/Typed)

Michelle Taylor

Title Regulatory Compliance Mgr.

Signature

*Michelle Taylor*

Date February 17, 2011

**THIS SPACE FOR FEDERAL OR STATE OFFICE USE**

Approved by

Title

Date

Conditions of approval, if any, are attached. Approval of this notice does not warrant or certify that the applicant holds legal or equitable title to those rights in the subject lease which would entitle the applicant to conduct operations thereon.

Office

Title 18 U.S.C. Section 1001 and Title 43 U.S.C. Section 1212, make it a crime for any person knowingly and willfully to make to any department or agency of the United States any false, fictitious or fraudulent statements or representations as to any matter within its jurisdiction

(Instructions on page 2)

Accepted for record - NMOCD




YATES  
PETROLEUM  
CORPORATION  
105 South 4th Street \* Artesia, NM 88210  
(575)-748-1471

# DAGGER DRAW BATTERY

Sec 19 - T19S - R25E NWSW

Joe Palma  
February, 2011

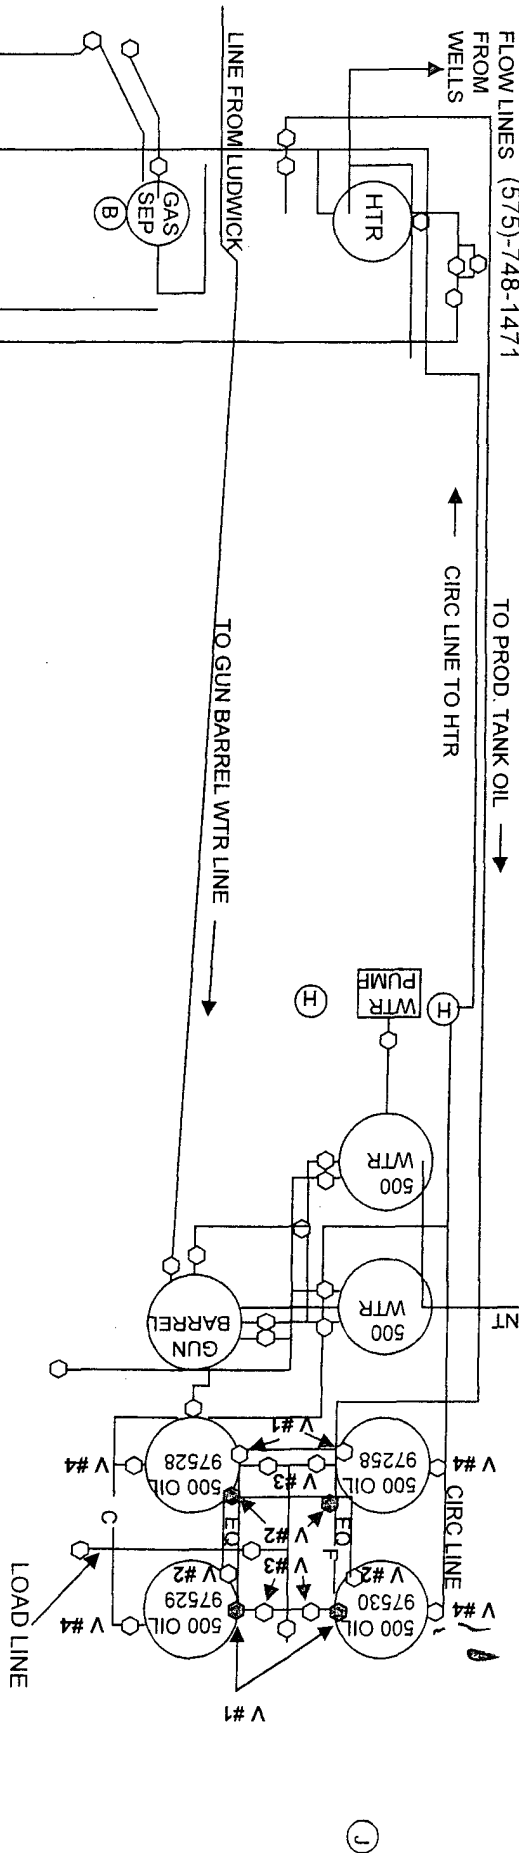

A = THREE PHASE KNOCKOUT  
B = GAS SEPARATOR

**Production Phase: Tank #97528:**  
Valve #1 Tank #97530 Sealed Closed  
Valve #2 Tank #97530 Open  
Valve #3 Tank #97530 Open  
Valve #4 Tank #97530 Open

**Tank #97258:**  
Valve #1 Tank #97529 Sealed Closed  
Valve #2 Tank #97529 Open  
Valve #3 Tank #97529 Sealed Closed  
Valve #4 Tank #97529 Sealed Closed

**WELLS WITH OIL ASSOCIATED TO BATTERY:**  
NDDUP #9  
NDDUP #11

This diagram is subject to the Yates Petroleum Corporation August 1983 Security Plan  
which is on file at 105 South 4th Street, Artesia, NM