

Surface Use Plan
Pere Marquette 18 Federal No. 11
Cimarex Energy Co. of Colorado
Unit F, Section 18
T17S R29E, Eddy County, NM

30-015-39056

1. Existing Roads: Area maps, Exhibit "A" shows the proposed well site as staked. Exhibit "B" is a reproduction of Eddy Co. General Highway Map. Exhibit "C" is a reproduction of a USGS Topographic Map, and Exhibit "C-1" is a well site layout map, showing existing road to location.

A. Existing roads will be maintained in equal to or better than present condition.

B. From Mile Marker 124 of US Hwy 82, turn North on existing access road for 2.3 miles then go east for .2 miles to proposed location.


2. Planned Access Roads: No new access roads are proposed.

3. Planned Pipelines and Electric Lines:

E-line ROW will be provided by nearest service provider and follow existing lease roads where possible. Oil gas and water will be transported via 4" SDR-7 polypipe laid along access roads possible as shown on Exhibit "C-2"

4. Location of Existing Wells in a One-Mile Radius - Exhibit A

- | | |
|----------------------|--------------------------|
| A. Water wells - | None known |
| B. Disposal wells - | None known |
| C. Drilling wells - | None known |
| D. Producing wells - | As shown on Exhibits "A" |
| E. Abandoned wells - | As shown on Exhibits "A" |

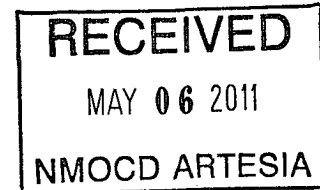

5. Location of Proposed Production Facilities:

If on completion this well is a producer, oil gas and water will transported via 4" polypipe to the Pere Marquette 18 No. 8 tank battery. Unused portions of the well pad will be reclaimed as soon as practical as shown on the production facilities layout diagram. Any changes to the facilities or off-site facilities will be accompanied by a Sundry Notice.

6. Location and Type of Water Supply:

Water will be purchased locally from a commercial source and trucked over the access roads.

7. Source of Construction Material:

If possible, native caliche will be obtained from the excavation of drill site. Topsoil will be pushed back from the drill site and existing caliche will be ripped and compacted. Then topsoil will be stockpiled on location as depicted on Exhibit "D" (rig layout). If additional material is needed, it will be purchased from a BLM-approved pit as near as possible to the well

8. Methods of Handling Waste Material:

- A. Drill cuttings will be separated by a series of solids removal equipment and stored in steel containment pits and then hauled to a state-approved disposal facility.
- B. All trash, junk and other waste material will be contained in trash cages or bins to prevent scattering. When the job is completed all contents will be removed and disposed of in an approved sanitary land fill.
- C. Salts remaining after completion of well will be picked up by supplier including broken sacks.
- D. Sewage from living quarters will drain into holding tanks and be cleaned out periodically and hauled to a waste disposal facility. A Porta-John will be provided for the rig crews. This equipment will be properly maintained during the drilling operations and removed upon completion of the well.
- E. Drilling fluids will be contained in steel pits in a closed circulating system. Fluids will be cleaned and reused. Water produced during testing will be contained in the steel pits and disposed of at a state approved disposal facility. Any oil or condensate produced will be stored in test tanks until sold and hauled from the site.

Surface Use Plan
Pere Marquette 18 Federal No. 11
Cimarex Energy Co. of Colorado
Unit F, Section 18
T17S R29E, Eddy County, NM

9. Ancillary Facilities:

- A. No camps or airstrips to be constructed.

10. Well Site Layout:

- A. Exhibit "D" shows location and rig layout.
- C. Mud pits in the closed circulating system will be steel pits and the cuttings will be stored in steel containment pits.
- D. Cuttings will be stored in steel pits until they are hauled to a state-approved disposal facility.
- E. If the well is a producer, those areas of the location not essential to production facilities will be reclaimed and seeded per BLM requirements.

11. Plans for Restoration of Surface:

Rehabilitation of the location will start in a timely manner after all drilling operations cease. The type of reclamation will depend on whether the well is a producer or a dry hole.

Drainage systems, if any, will be reshaped to the original configuration with provisions made to alleviate erosion. These may need to be modified in certain circumstances to prevent inundation of the location's pad and surface facilities. After the area has been shaped and contoured, topsoil from the spoil pile will be placed over the disturbed area to the extent possible. Revegetation procedures will comply with BLM standards.

If the well is a dry hole, the pad and road area will be recountoured to match the existing terrain. Topsoil will be spread to the extent possible. Revegetation will comply with BLM standards.

Should the well be a producer, those areas of the location not essential to production facilities and operations will be reclaimed and seeded per BLM requirements. Please see Production Facilities Layout Diagram, exhibit D-1.

12. Other Information

- A. Topography consists of a sloping plane with loose tan sands. Vegetation is mainly yucca, mesquite and shin oak.
- B. The wellsite is on surface owned by Department of the Interior, Bureau of Land Management. The land is used mainly for farming, cattle ranching, recreational use, and oil and gas production.
- C. In lieu of an archaeological survey report, Cimarex will be submitting an MOA application for this well pad and access road since they are within the MOA boundary.
- D. There are no known dwellings within 1½ miles of this location.

Operator Certification Statement
Pere Marquette 18 Federal No. 11
Cimarex Energy Co. of Colorado
Unit F, Section 18
T17S R29E, Eddy County, NM

Operator's Representative

Cimarex Energy Co. of Colorado
600 N. Marienfeld St., Ste. 600
Midland, TX 79701
Office Phone: (432) 571-7800
Zeno Farris

CERTIFICATION: I hereby certify that I, or someone under my direct supervision, have inspected the drill site and access route proposed herein; that I am familiar with the conditions which currently exist; that I have full knowledge of state and Federal laws applicable to this operation; that the statements made in this APD package are, to the best of my knowledge, true and correct; and that the work associated with the operations proposed herein will be performed in conformity with this APD package and the terms and conditions under which it is approved. I also certify that I, or the company I represent, am responsible for the operations conducted under this application. These statements are subject to the provisions of 18 U.S.C. 1001 for the filing of false statements.

Executed this 3rd day of February, 2011

NAME: Zeno Farris
Zeno Farris


TITLE: Manager Operations Administration

ADDRESS: 600 N. Marienfeld St., Ste. 600
Midland, TX 79701


TELEPHONE: (432) 620-1938

EMAIL: zfarris@cimarex.com

Field Representative: Same as above

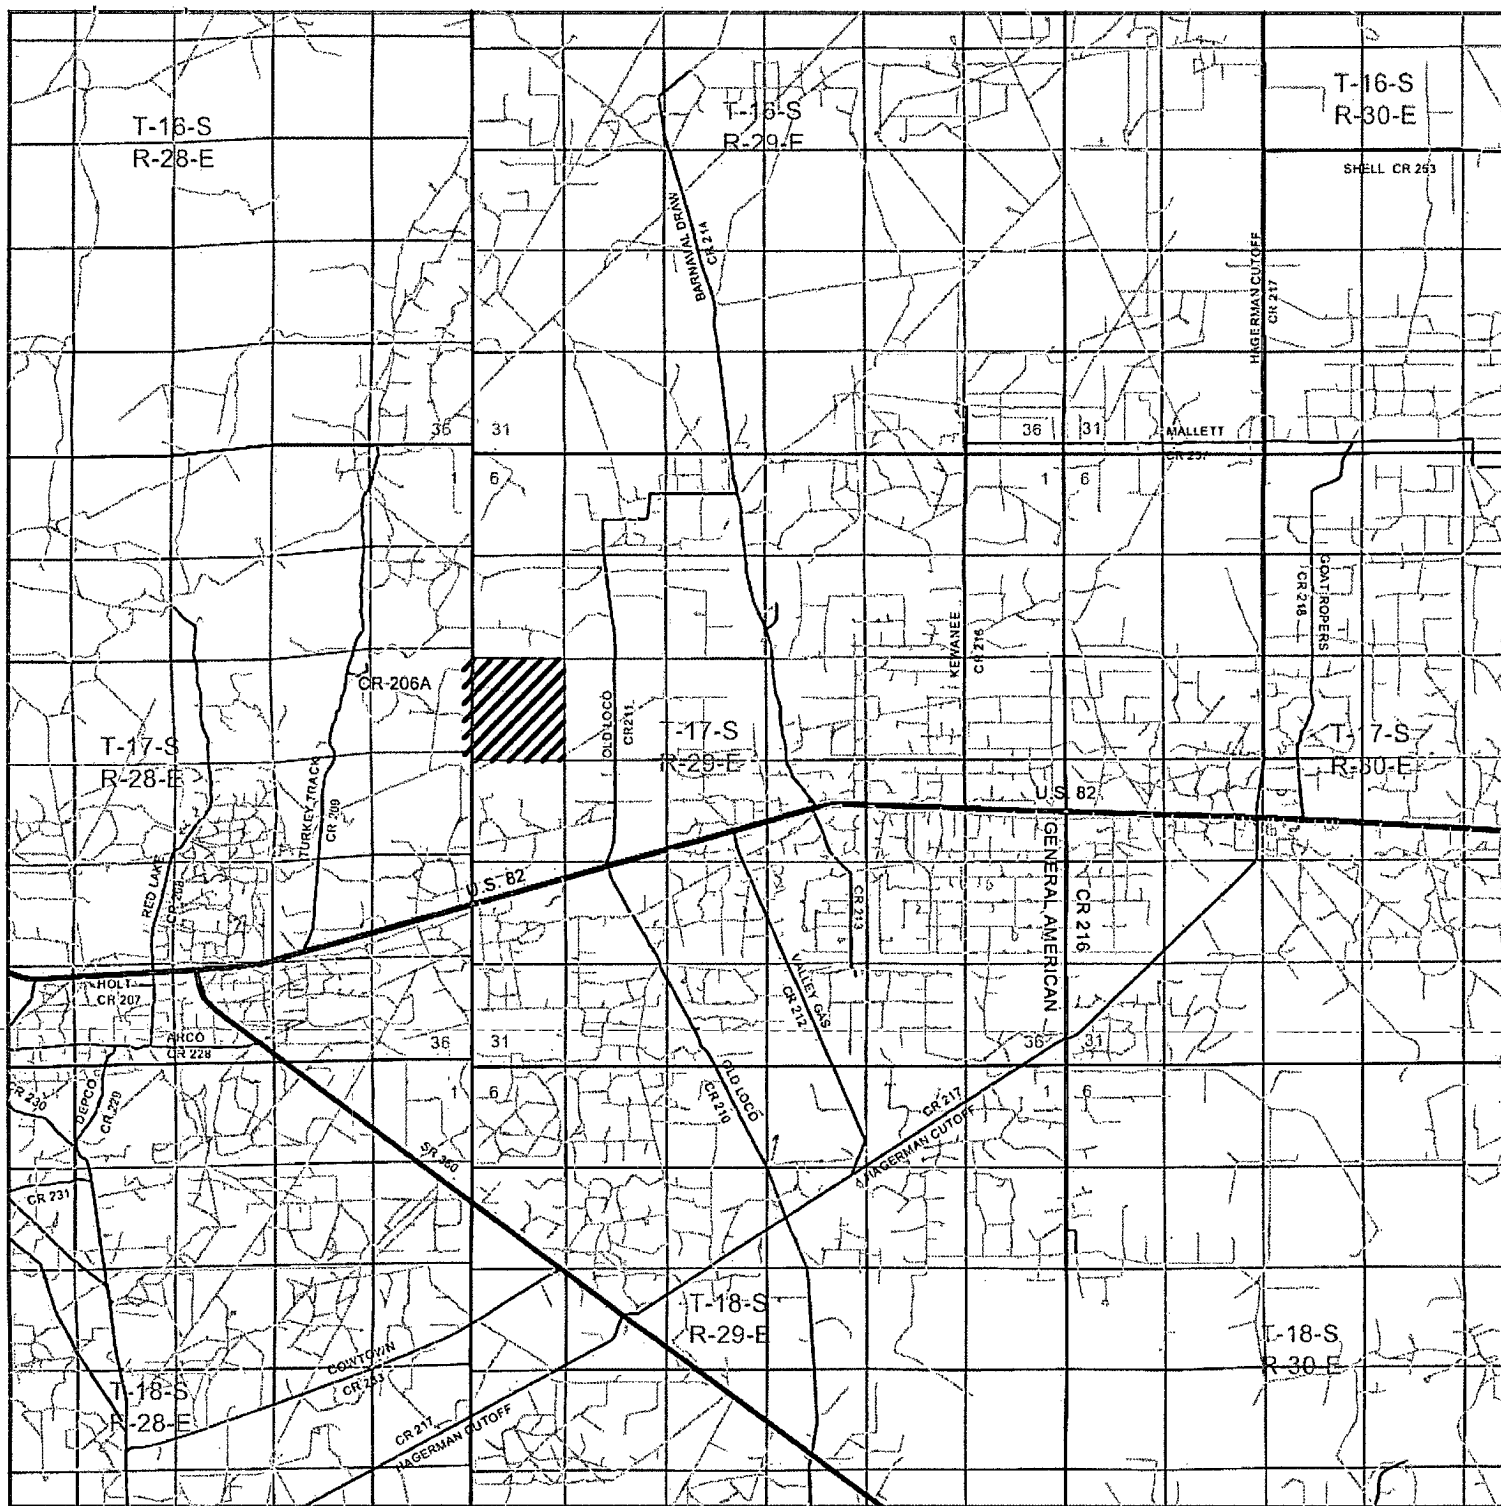

PERE MARQUETTE 18 FEDERAL #11
 Located 2060' FNL and 1873' FWL
 Section 18, Township 17 South, Range 29 East,
 N.M.P.M., Eddy County, New Mexico.

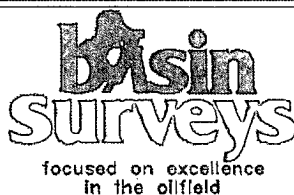

P.O. Box 1786
 1120 N. West County Rd.
 Hobbs, New Mexico 88241
 (575) 393-7316 - Office
 (575) 392-2206 - Fax
 basinsurveys.com


W.O. Number: BJN 23855

Survey Date: 01-06-2011

Scale: 1" = 2 Miles

Date: 01-10-2011

**CIMAREX
 ENERGY CO.
 OF COLORADO**

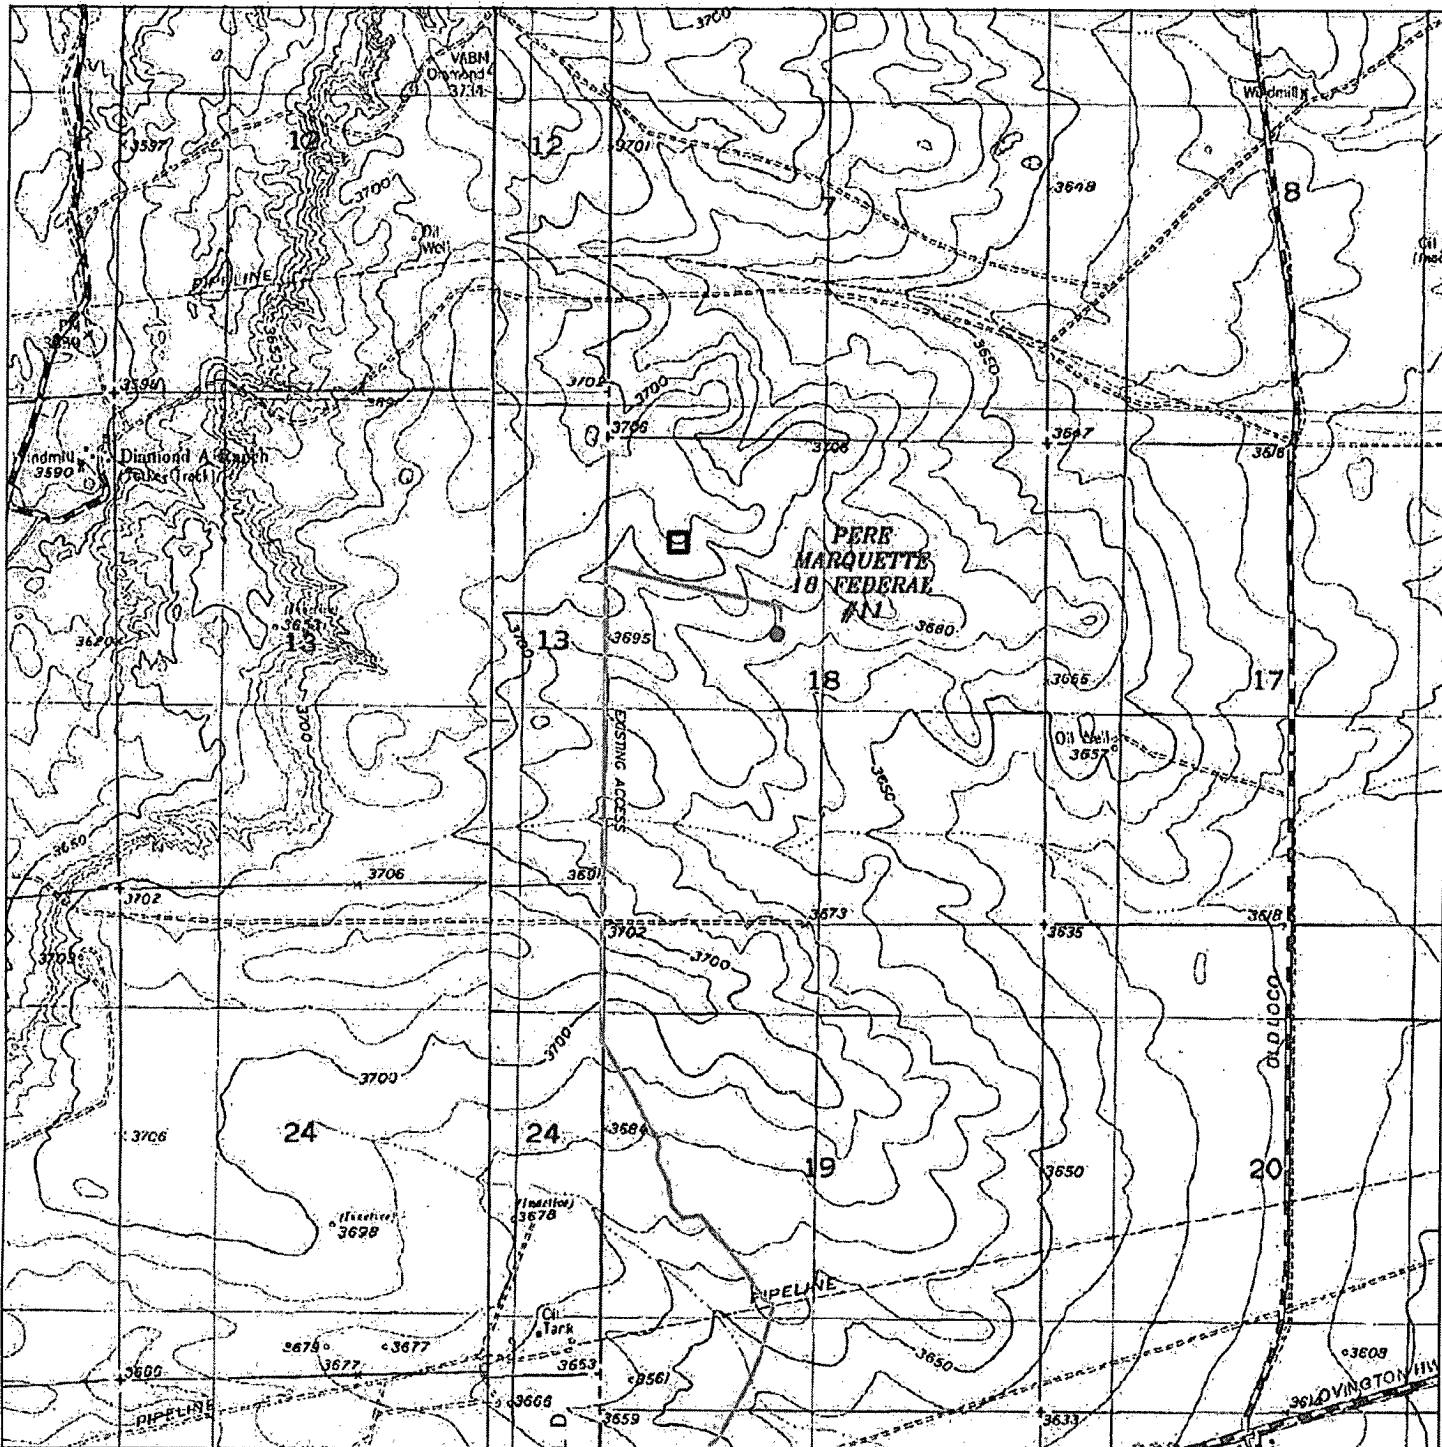

PERE MARQUETTE 18 FEDERAL #11 □ Battery
 Located 2060' FNL and 1873' FWL
 Section 18, Township 17 South, Range 29 East,
 N.M.P.M., Eddy County, New Mexico.

basin
surveys
 focused on excellence
 in the oilfield

P.O. Box 1786
 1120 N. West County Rd.
 Hobbs, New Mexico 88241
 (575) 393-7316 - Office
 (575) 392-2206 - Fax
 basin-surveys.com

W.O. Number: BJN 23855


Survey Date: 01-06-2011

Scale: 1" = 2000'

Date: 01-10-2011

CIMAREX
ENERGY CO.
OF COLORADO


Exhibit C

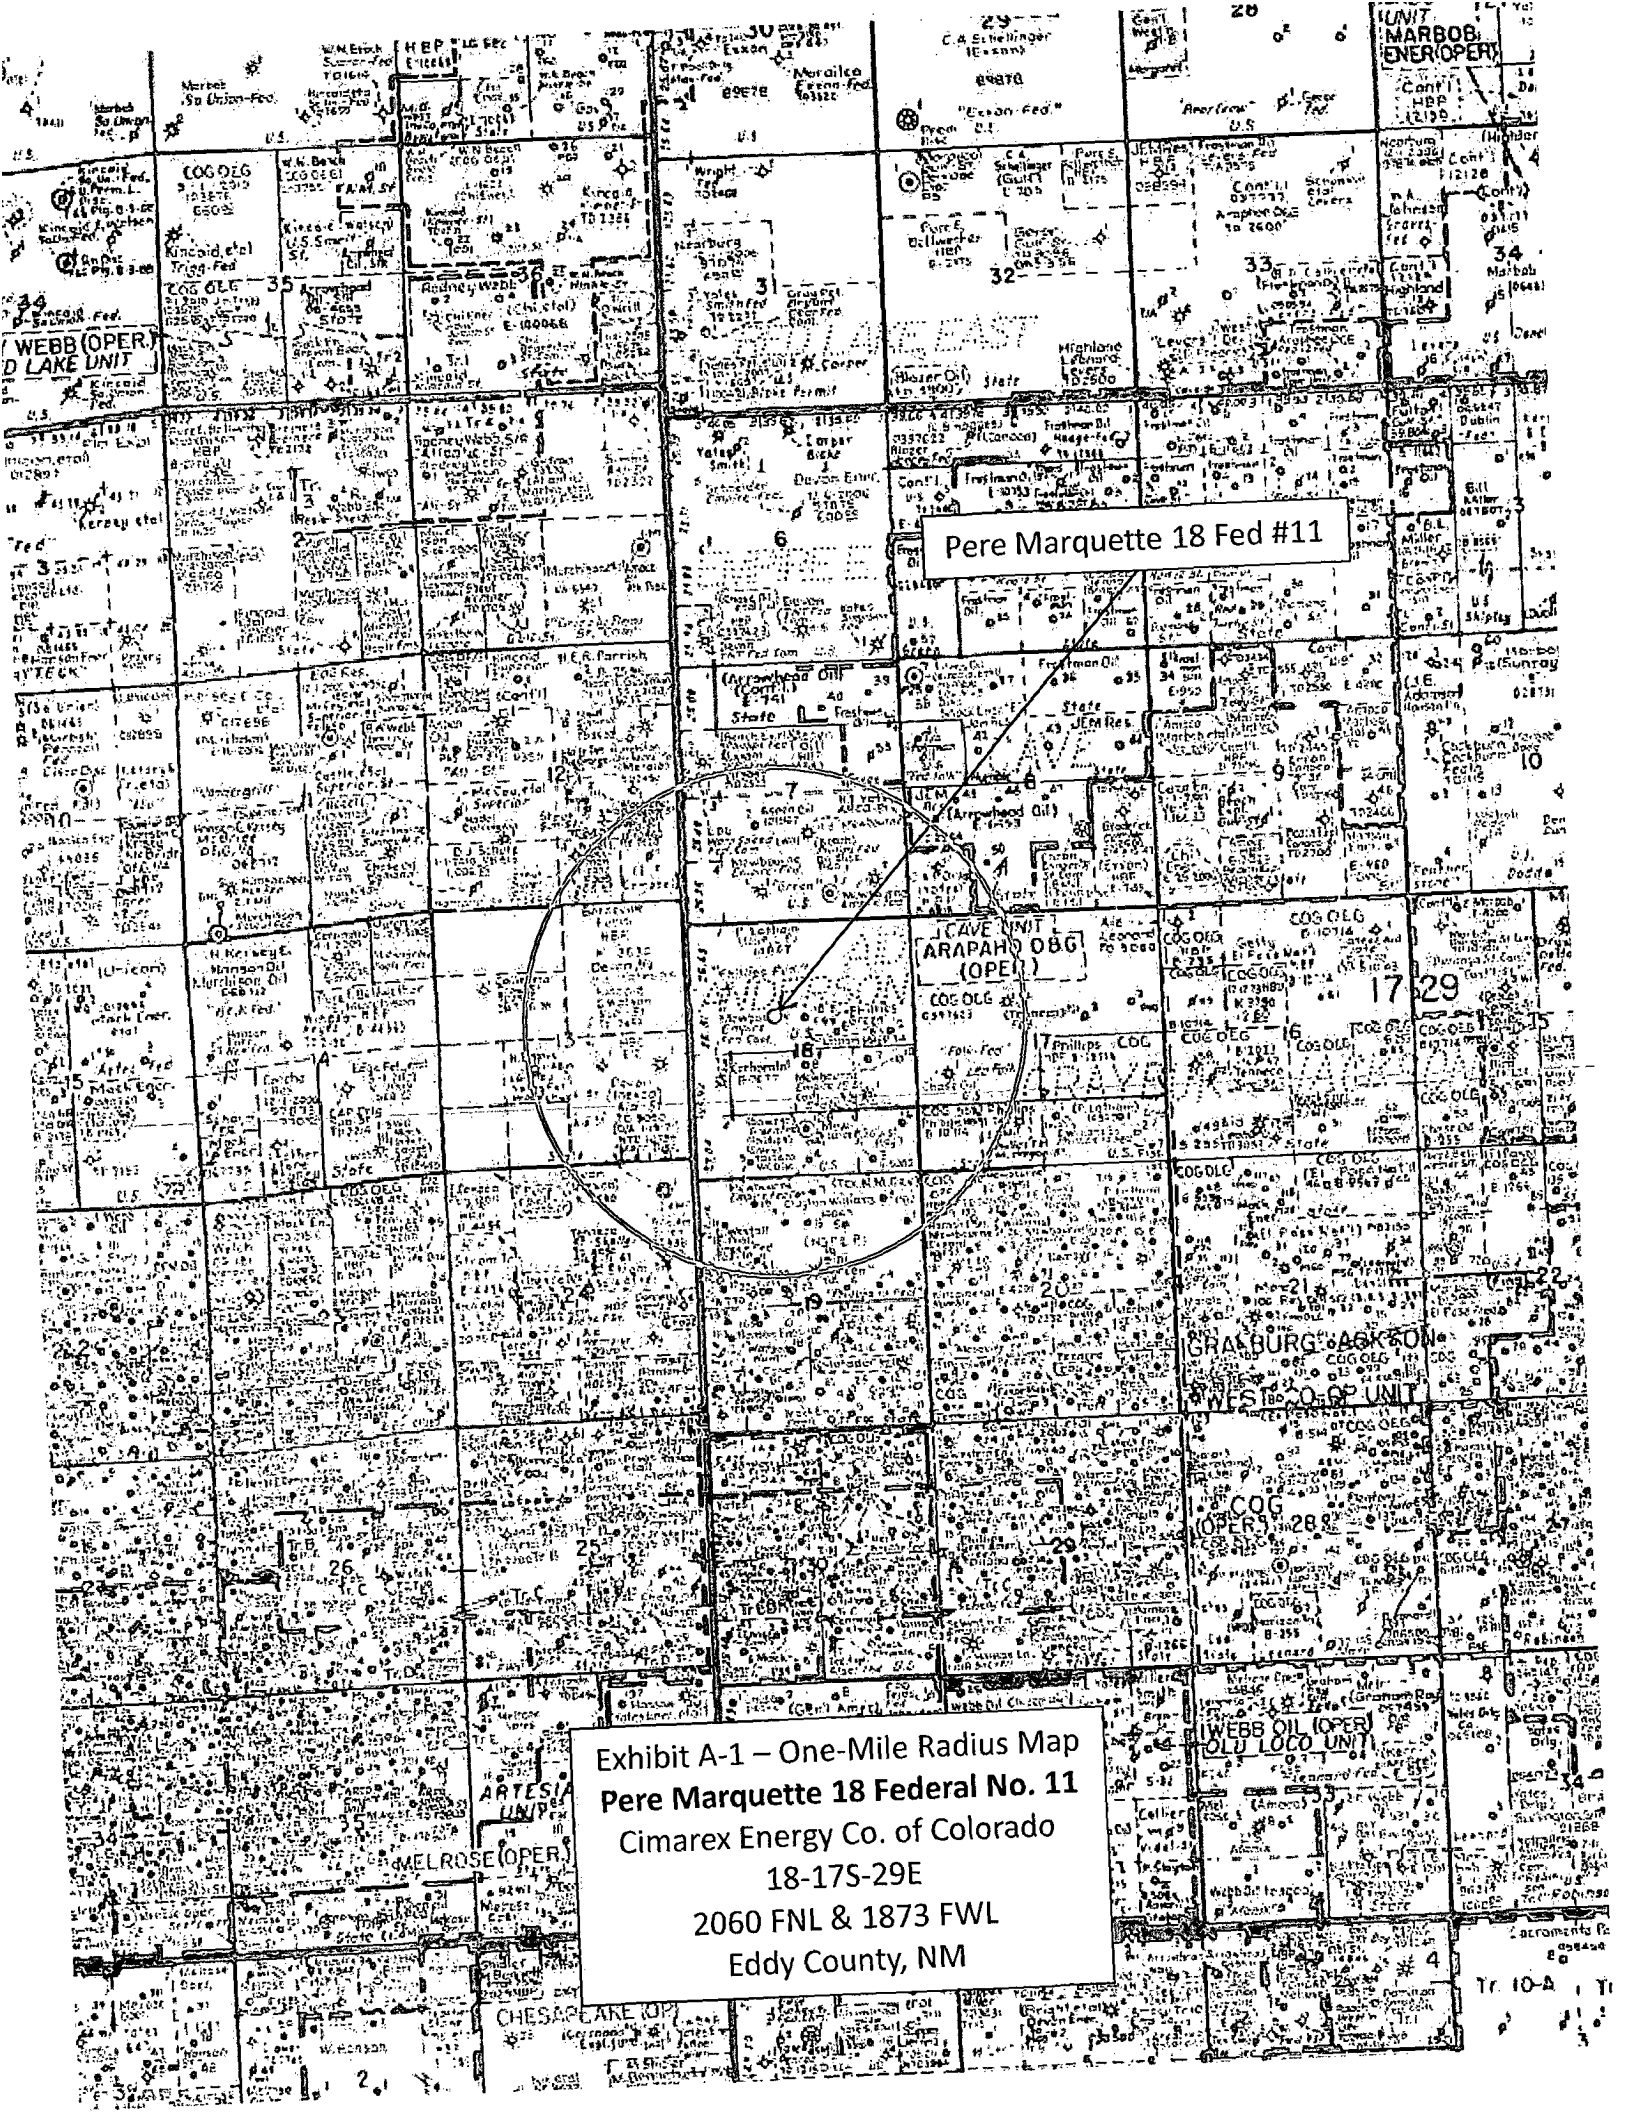

Pere Marquette 18 Fed #11

Exhibit A-1 - One-Mile Radius Map
Pere Marquette 18 Federal No. 11
Cimarex Energy Co. of Colorado
18-175-29E
2060 FNL & 1873 FWL
Eddy County, NM

SECTION 18, TOWNSHIP 17 SOUTH, RANGE 29 EAST, N.M.P.M.,
EDDY COUNTY, NEW MEXICO.

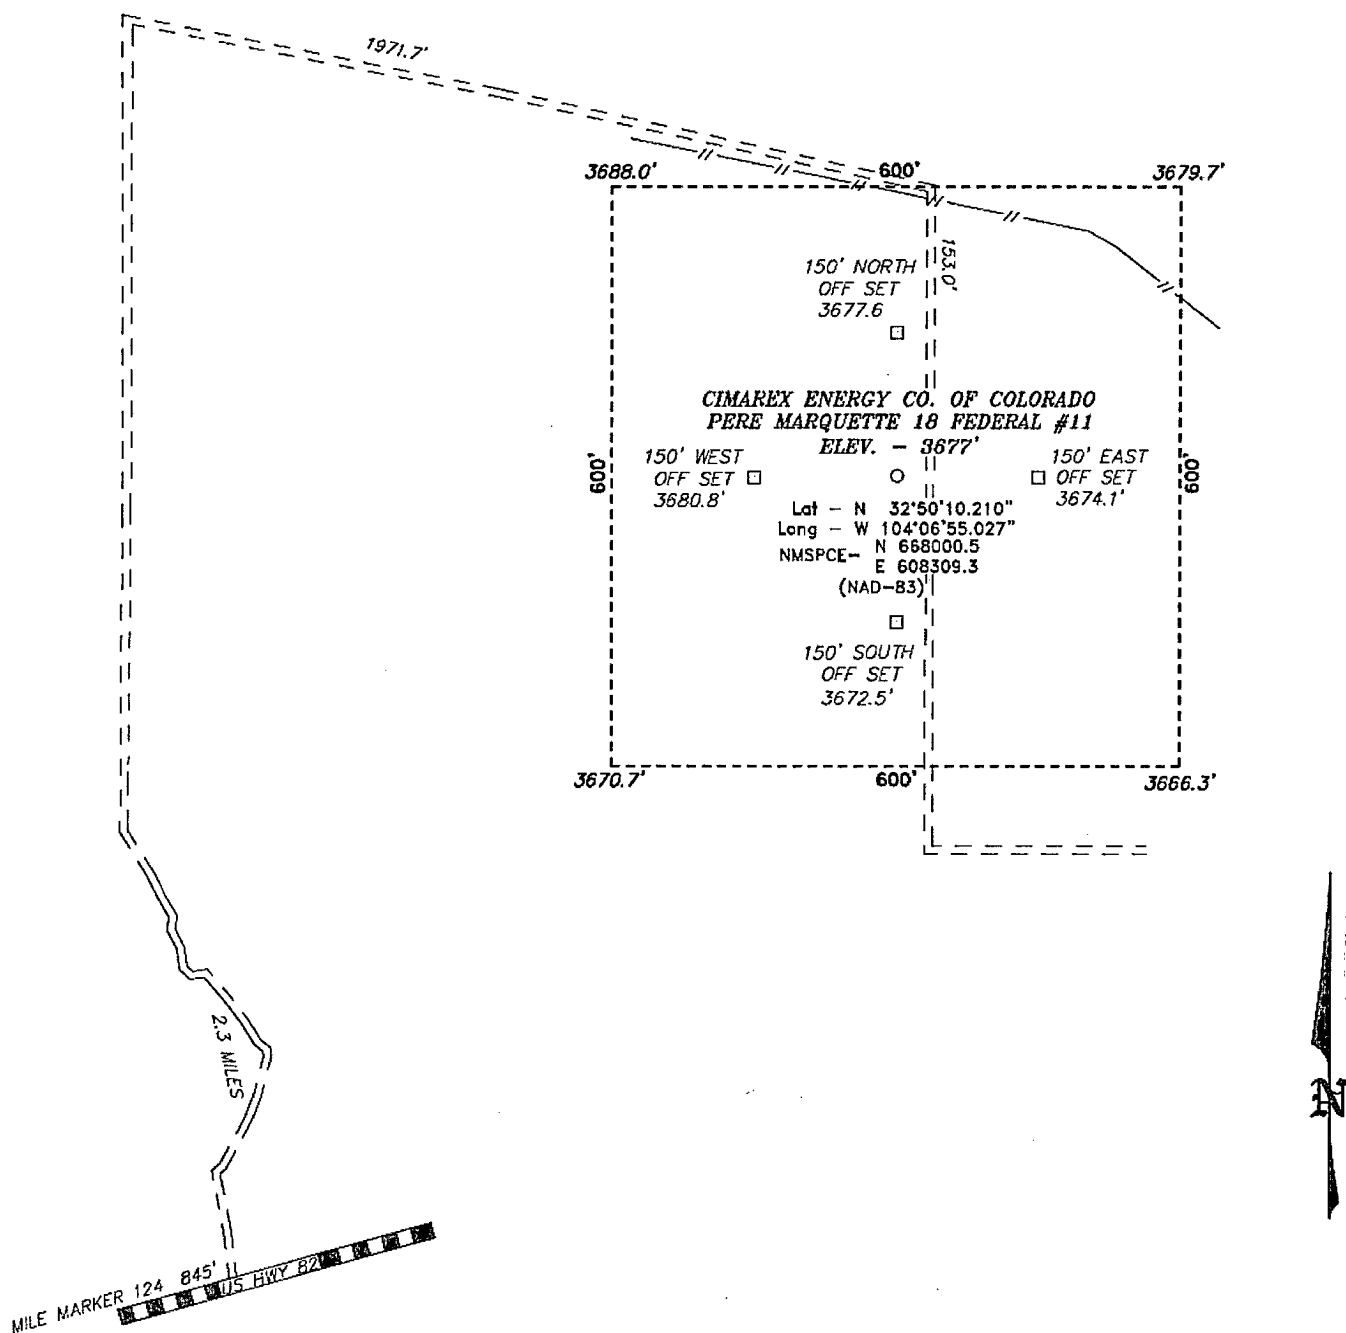

200 0 200 400 FEET
SCALE: 1" = 200'

Directions to Location:

FROM MILE MARKER 124 OF US HWY 82, TURN
NORTH ON EXISTING ACCESS ROAD FOR 2.3 MILES,
THEN GO EAST FOR 0.4 MILES, THEN SOUTH FOR
0.1 MILES TO PROPOSED LOCATION.

BASIN SURVEYS P.O. BOX 1786-HOBBS, NEW MEXICO

W.O. Number: 23855 Drawn By: B. NIXON


Date: 01-10-2011 Disk: BJN 23855

CIMAREX ENERGY CO. OF COLORADO

REF: PERE MARQUETTE 18 FEDERAL #11 / WELL PAD TOPO

THE PERE MARQUETTE 18 FEDERAL #11 LOCATED 2060'
FROM THE NORTH LINE AND 1873' FROM THE WEST LINE OF
SECTION 18, TOWNSHIP 17 SOUTH, RANGE 29 EAST,
N.M.P.M., EDDY COUNTY, NEW MEXICO.

Survey Date: 01-06-2011 Sheet 1 of 1 Sheets

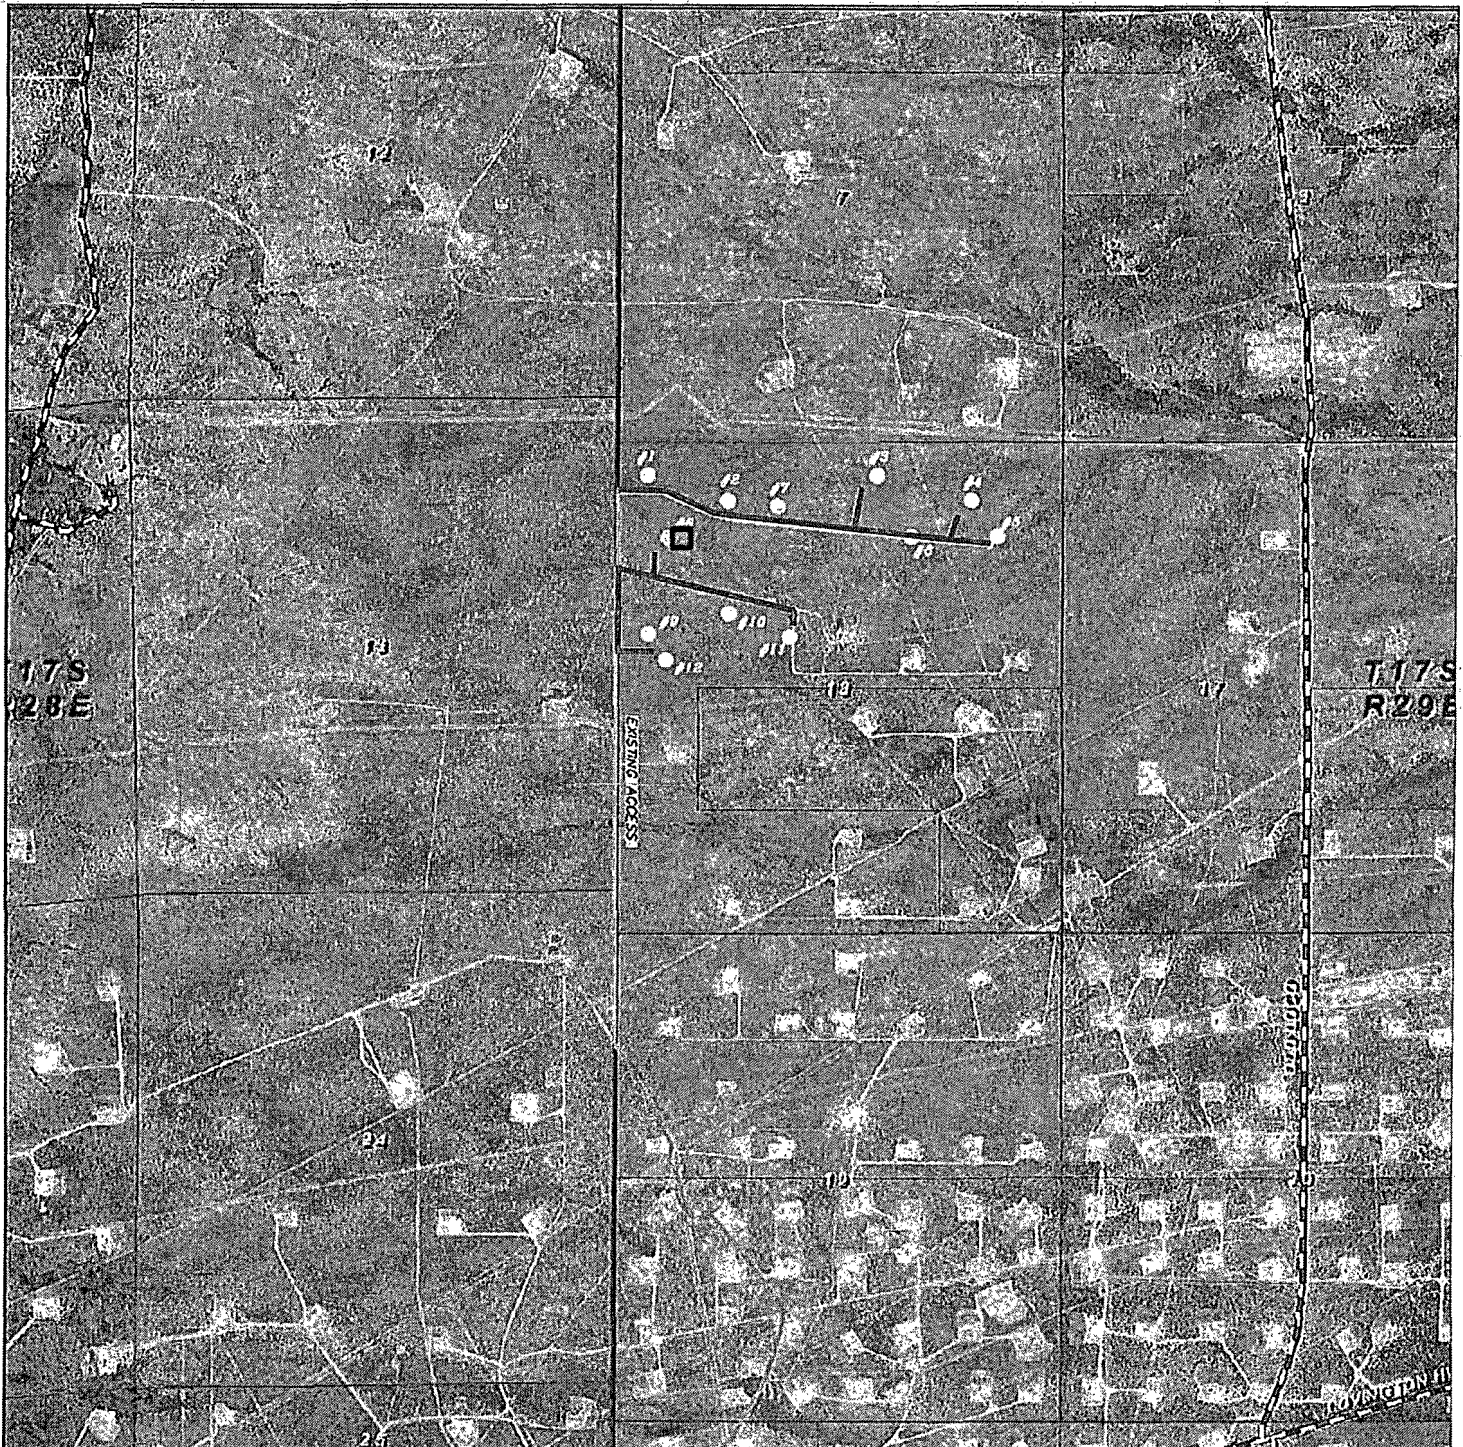

Proposed SDR-7 4" Poly Surface Flowline

□ Battery

PERE MARQUETTE 18 FEDERAL #1-#12 WELLS
 Section 18, Township 17 South, Range 29 East,
 N.M.P.M., Eddy County, New Mexico.

basin
surveys
 focused on excellence
 in the oilfield

P.O. Box 1786
 1120 N. West County Rd.
 Hobbs, New Mexico 88241
 (575) 393-7316 - Office
 (575) 392-2206 - Fax
 basinsurveys.com

W.O. Number: BJN 23845


Scale: 1" = 2000'

YELLOW TINT - USA LAND
 BLUE TINT - STATE LAND
 NATURAL COLOR - FEE LAND

CIMAREX
ENERGY CO.
OF COLORADO

Exhibit C-2

Silver Oak #3

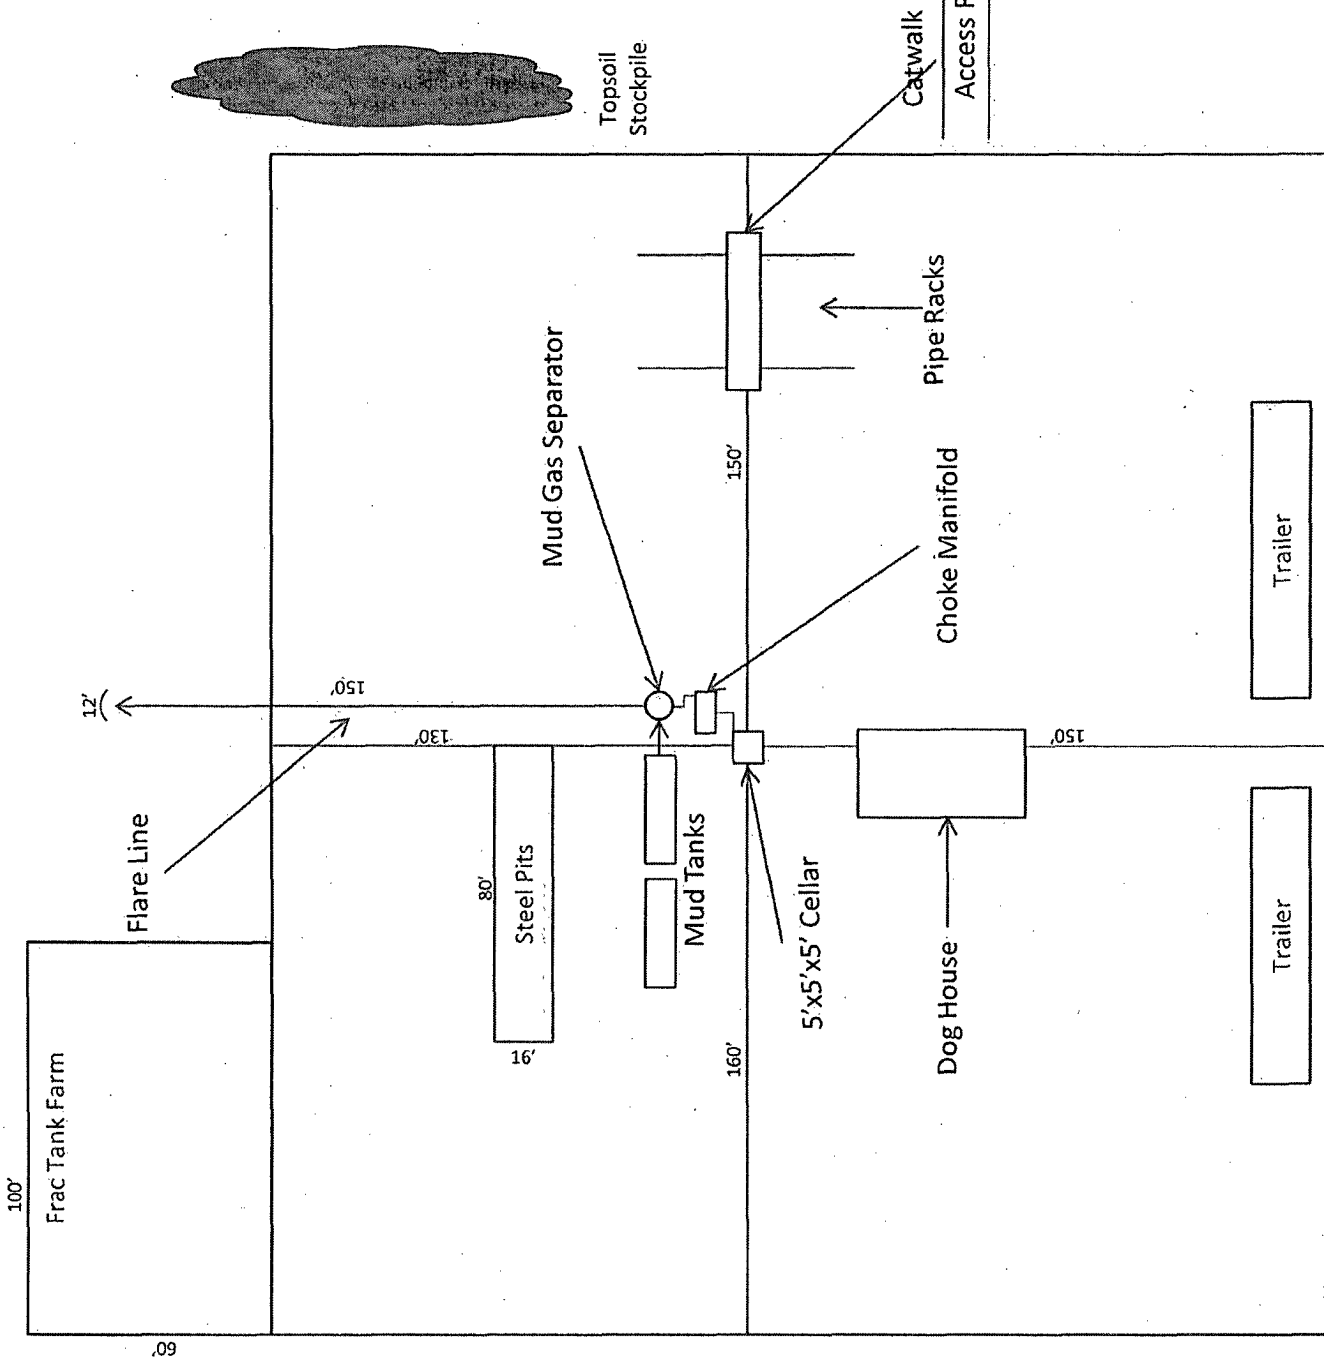

1"=50'

N

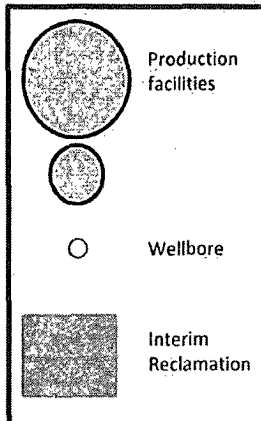


Exhibit D – Rig Diagram
Pere Marquette 18 Federal No. 11
 Cimarex Energy Co. of Colorado
 18-17S-29E
 2060 FNL & 1873 FWL
 Eddy County, NM

Access Road


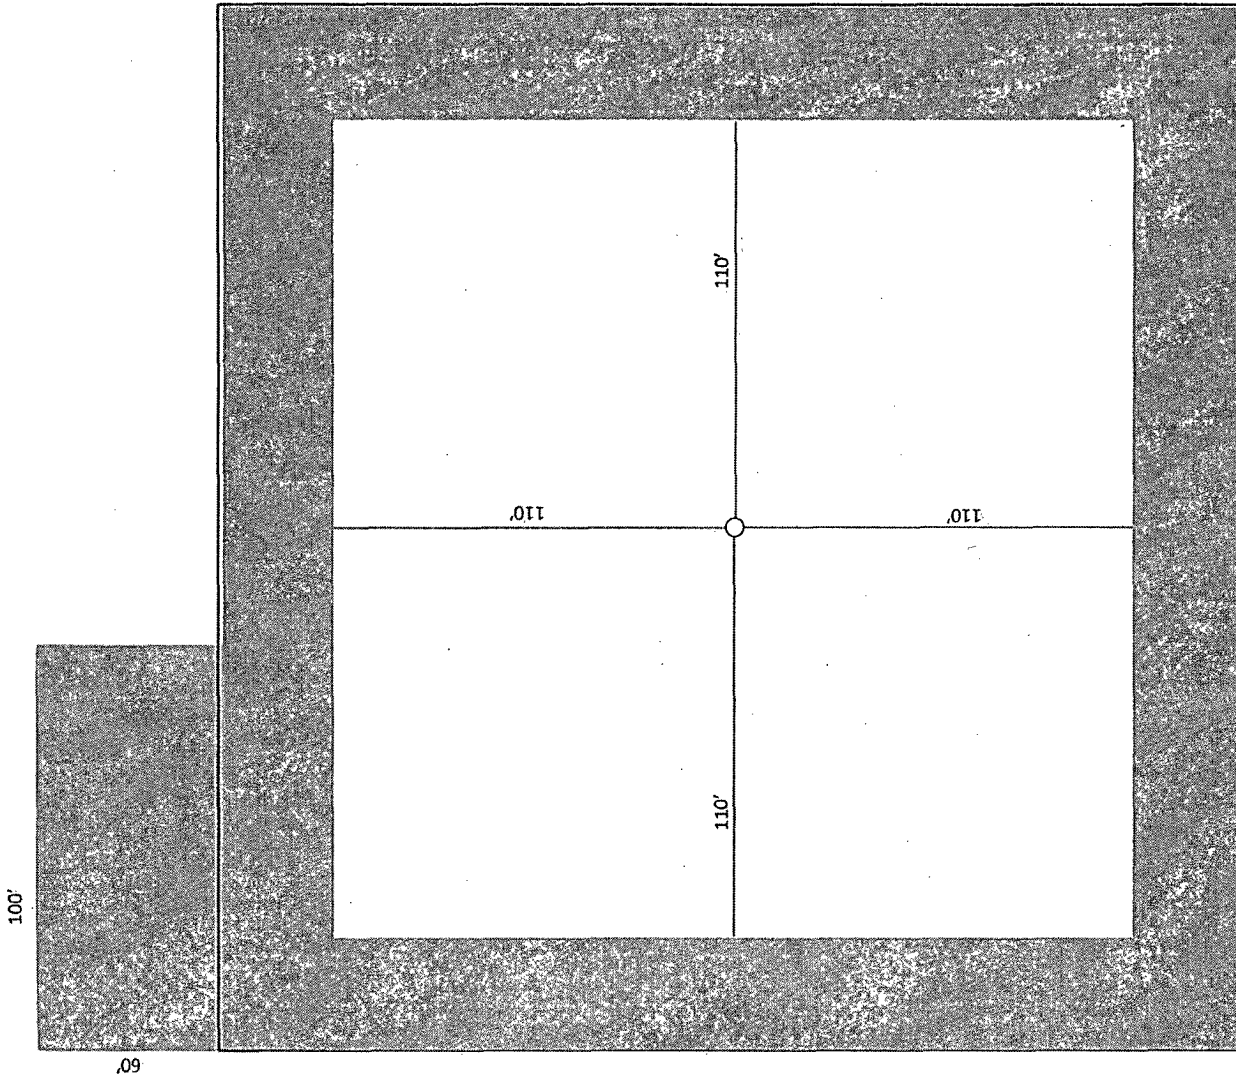


Exhibit D-1 Reclamation Plat
Pere Marquette 18 Federal No. 11
Cimarex Energy Co. of Colorado
18-17S-29E
2060 FNL & 1873 FWL
Eddy County, NM

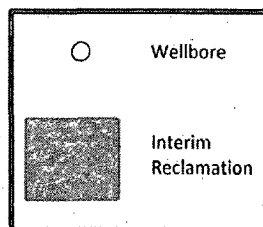

1"=50'