

Submit 3 Copies To Appropriate District
Office
District I
1625 N. French Dr., Hobbs, NM 88240
District II
1301 W. Grand Ave., Artesia, NM 88210
District III
1000 Rio Brazos Rd., Aztec, NM 87410
District IV
1220 S. St. Francis Dr., Santa Fe, NM
87505

State of New Mexico
Energy, Minerals and Natural Resources

Form C-103

March 4, 2004

OIL CONSERVATION DIVISION
1220 South St. Francis Dr.
Santa Fe, NM 87505

WELL API NO.

30-015-00258

5. Indicate Type of Lease

STATE ☐ FEE ☒

6. State Oil & Gas Lease No.

7. Lease Name or Unit Agreement Name
Nix Curtis JF

8. Well Number
1

9. OGRID Number
025575

10. Pool name or Wildcat
Penasco Draw San Andres Yeso

SUNDRY NOTICES AND REPORTS ON WELLS
(DO NOT USE THIS FORM FOR PROPOSALS TO DRILL OR TO DEEPEN OR PLUG BACK TO A
DIFFERENT RESERVOIR. USE "APPLICATION FOR PERMIT" (FORM C-101) FOR SUCH
PROPOSALS.)

1. Type of Well:

Oil Well ☒ Gas Well ☐ Other ☐

RECEIVED

2. Name of Operator
Yates Petroleum Corporation

JUN 21 2004

OGD-ARTESIA

3. Address of Operator
105 South Fourth Street, Artesia, NM 88210

4. Well Location

Unit Letter D : 990 feet from the North line and 990 feet from the West line

Section 32 Township 18S Range 26E NMPM Eddy County

11. Elevation (Show whether DR, RKB, RT, GR, etc.)
3413'GR

Pit or Below-grade Tank Application (For pit or below-grade tank closures, a form C-144 must be attached)

Pit Location: UL Sect Twp Rng Pit type Depth to Groundwater Distance from nearest fresh water well

Distance from nearest surface water Below-grade Tank Location UL Sect Twp Rng ;

 feet from the line and feet from the line

12. Check Appropriate Box to Indicate Nature of Notice, Report or Other Data

NOTICE OF INTENTION TO:

PERFORM REMEDIAL WORK ☐ PLUG AND ABANDON ☒

TEMPORARILY ABANDON ☐ CHANGE PLANS ☐

PULL OR ALTER CASING ☐ MULTIPLE COMPLETION ☐

OTHER: ☐

SUBSEQUENT REPORT OF:

REMEDIAL WORK ☐ ALTERING CASING ☐

COMMENCE DRILLING OPNS. ☐ PLUG AND ABANDONMENT ☐

CASING TEST AND CEMENT JOB ☐

OTHER: ☐

13. Describe proposed or completed operations. (Clearly state all pertinent details, and give pertinent dates, including estimated date of starting any proposed work). SEE RULE 1103. For Multiple Completions: Attach wellbore diagram of proposed completion or recompletion.

Yates Petroleum Corporation plans to plug and abandon this well as follows:

Call OCD in Artesia with a 24 hr notice before commencing operations

1. Rig up all H2S safety equipment. No casing recovery will be attempted.

2. Set 5-1/2" CIBP at 2635' with 35' Class "C" cement on top. Tag plug, load hole with plugging mud. Keep wellbore loaded with mud.

3. Spot 40 sx Class "C" plug from 1925'-2292'. WOC 2.5 hrs and tag plug. Reset if necessary. This will set a plug across the surface casing shoe and across the Glorieta top. * 100' cement plug 955'-955'

4. TIH to 140' and spot 15 sx Class "C" plug from 140' to surface. WOC 24 hrs and tag plug.

5. Remove all surface equipment and weld dry hole marker per regulations.

NOTE: Yates Petroleum Corporation will use steel pits and no earth pits

I hereby certify that the information above is true and complete to the best of my knowledge and belief. I further certify that any pit or below-grade tank has been/will be constructed or closed according to NMOCD guidelines ☐ a general permit ☐ or an (attached) alternative OCD-approved plan ☐.

SIGNATURE: Tina Huerta TITLE: Regulatory Compliance Supervisor DATE: June 17, 2004

Type or print name Tina Huerta E-mail address: tinah@ypcnm.com Telephone No. 505-748-1471

(This space for State use)

APPROVED BY [Signature] TITLE Field Supervisor DATE 5/28/04

Conditions of approval, if any:


WELL NAME: Nix-Curtis JF #1 FIELD: Penasco Draw

LOCATION: Unit D 990' FNL & 990' FWL Sec 32-18S-26E Eddy County

GL: 3413' ZERO: KB: 3429'

SPUD DATE: 10/16/60-RE 5/18/78 COMPLETION DATE: 5/10/61 - 6/27/78 CASING PROGRAM

COMMENTS: API# 30-015-00258 P&A 8/27/61

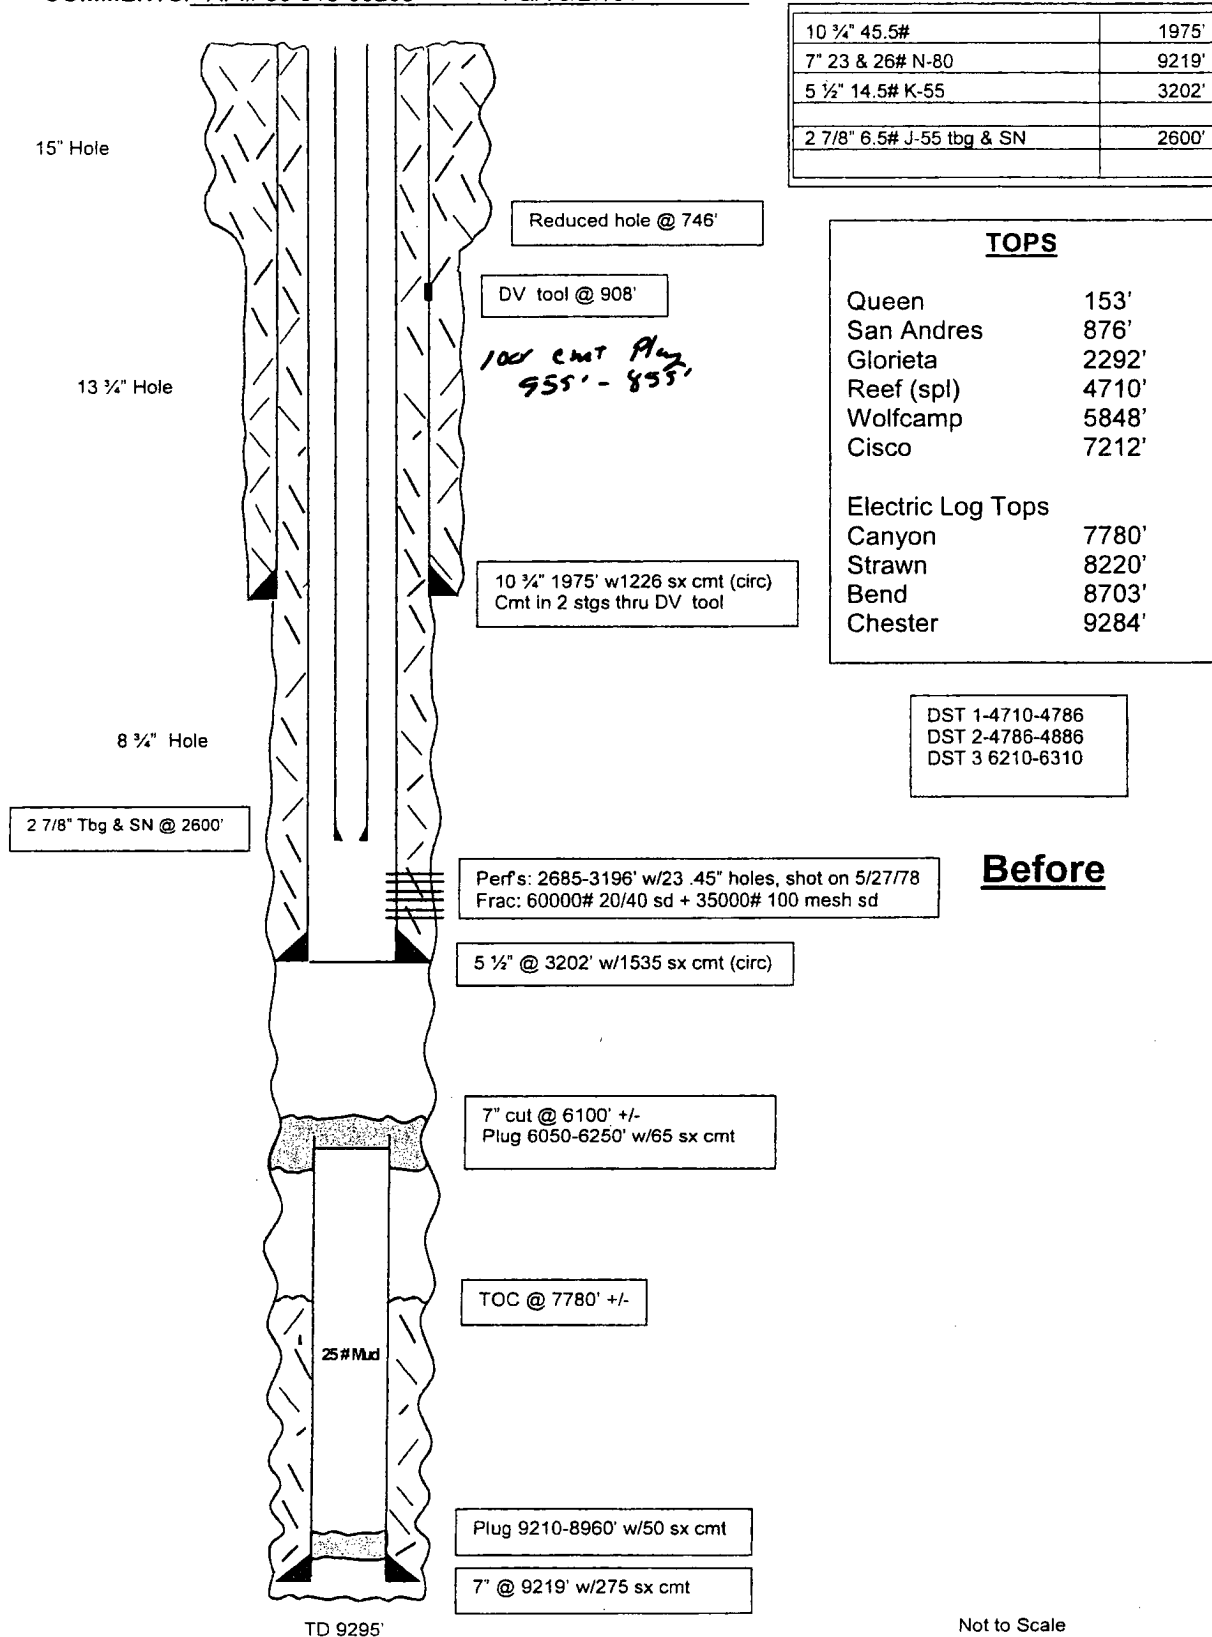

Not to Scale
1/19/04
Cam


WELL NAME: Nix-Curtis JF #1 FIELD: Penasco Draw

LOCATION: Unit D 990' FNL & 990' FWL Sec 32-18S-26E Eddy County

GL: 3413' ZERO: KB: 3429'

SPUD DATE: 10/16/60-RE 5/18/78 COMPLETION DATE: 5/10/61 - 6/27/78 CASING PROGRAM

COMMENTS: API# 30-015-00258 P&A 8/27/61

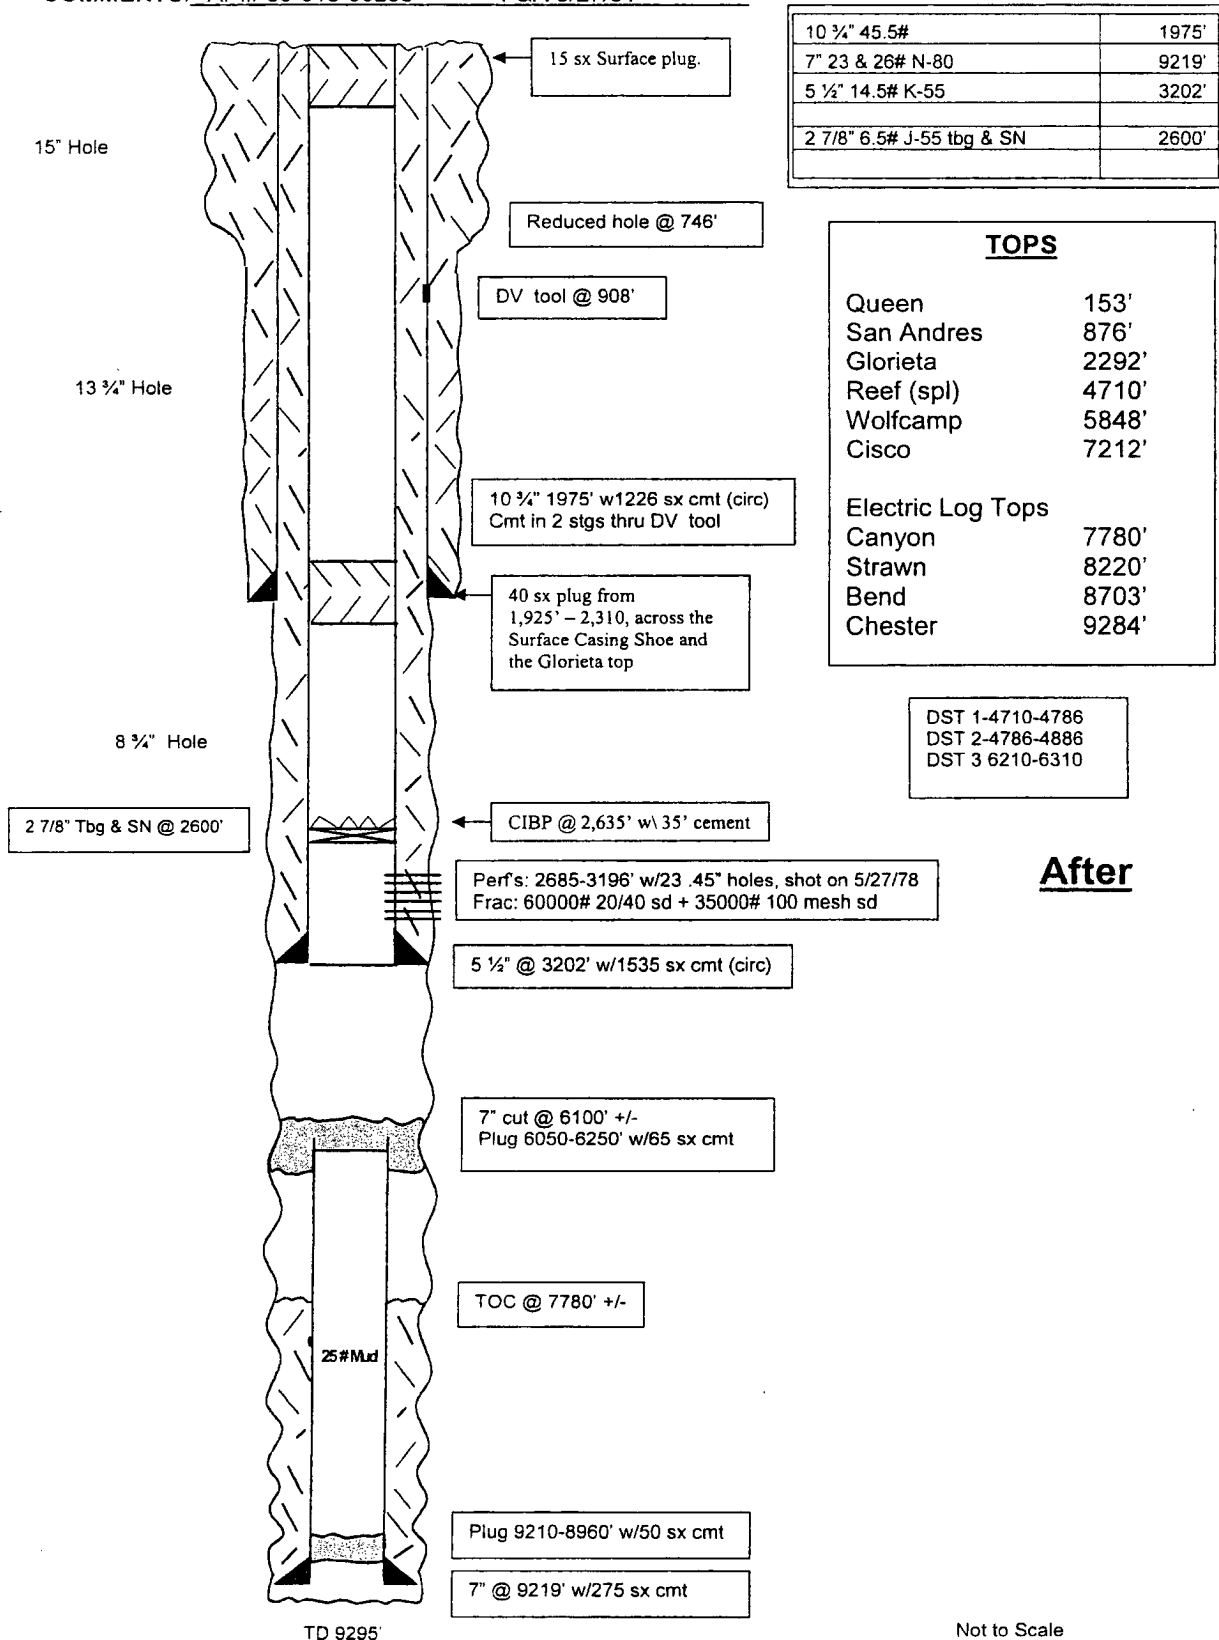

Not to Scale
1/19/04
Cam