

Submit 3 Copies To Appropriate District Office

District I

1625 N. French Dr., Hobbs, NM 88240

District II

1301 W. Grand Ave., Artesia, NM 88210

District III

1000 Rio Brazos Rd., Aztec, NM 87410

District IV

1220 S. St. Francis Dr., Santa Fe, NM 87505

State of New Mexico
Energy, Minerals and Natural ResourcesOIL CONSERVATION DIVISION
1220 South St. Francis Dr.
Santa Fe, NM 87505Form C-103
March 4, 2004WELL API NO.
30-015-22698

5. Indicate Type of Lease

STATE ☒ FEE ☐

6. State Oil & Gas Lease No.

L-1607

7. Lease Name or Unit Agreement Name

NEW MEXICO AA STATE

8. Well Number

1

9. OGRID Number

216852

10. Pool name or Wildcat

ARTESIA QUEEN GB SA

SUNDRY NOTICES AND REPORTS ON WELLS
(DO NOT USE THIS FORM FOR PROPOSALS TO DRILL OR TO DEEPEN OR PLUG BACK TO A DIFFERENT RESERVOIR. USE "APPLICATION FOR PERMIT" (FORM C-101) FOR SUCH PROPOSALS.)

1. Type of Well:

Oil Well ☒ Gas Well ☐ Other ☐

RECEIVED

2. Name of Operator

CBS OPERATING CORP.

JUL 29 2004

3. Address of Operator

P O BOX 2236, MIDLAND TX 79702

OCD-ARTESIA

4. Well Location

Unit Letter F : 1980 feet from the north line and 1980 feet from the west lineSection 35 Township 18S Range 28E NMPM EDDY County NM

11. Elevation (Show whether DR, RKB, RT, GR, etc.)

3481.5' GL

Pit or Below-grade Tank Application (For pit or below-grade tank closures, a form C-144 must be attached)

Pit Location: UL _____ Sect _____ Twp _____ Rng _____ Pit type _____ Depth to Groundwater _____ Distance from nearest fresh water well _____

Distance from nearest surface water _____ Below-grade Tank Location UL _____ Sect _____ Twp _____ Rng _____ ;

_____ feet from the _____ line and _____ feet from the _____ line

12. Check Appropriate Box to Indicate Nature of Notice, Report or Other Data
NOTICE OF INTENTION TO:PERFORM REMEDIAL WORK ☐ PLUG AND ABANDON ☒TEMPORARILY ABANDON ☐ CHANGE PLANS ☐PULL OR ALTER CASING ☐ MULTIPLE COMPLETION ☐OTHER: ☐

SUBSEQUENT REPORT OF:

REMEDIAL WORK ☐ ALTERING CASING ☐COMMENCE DRILLING OPNS. ☐ PLUG AND ABANDONMENT ☐CASING TEST AND CEMENT JOB ☐OTHER: ☐

13. Describe proposed or completed operations. (Clearly state all pertinent details, and give pertinent dates, including estimated date of starting any proposed work). SEE RULE 1103. For Multiple Completions: Attach wellbore diagram of proposed completion or recompletion.

1. MI & RU. Install BOP. RIH w/MMCPI workstring. Rig up steel pit.

2. Spot 40 sxs cement 2180-2080' & tag. Circulate 9.5# mud. Spot 40 sxs 530-430'. -TAG

3. Spot 10 sxs cement at surface. Cut off wellhead, anchors.

4. Haul off steel pit contents to disposal. Install dry hole marker.

5. Rig down and move out.

I hereby certify that the information above is true and complete to the best of my knowledge and belief. I further certify that any pit or below-grade tank has been/will be constructed or closed according to NMOCD guidelines ☒, a general permit ☐ or an (attached) alternative OCD-approved plan ☐.

SIGNATURE

TITLE Engineer

DATE 7-28-04

Type or print name M. A. Sirgo, III

E-mail address: mastres@aol.com Telephone No. 432/685-0878

(This space for State use)


APPROVED BY

TITLE

DATE

Conditions of approval, if any:


If this work requires an earthen pit, a permit must be approved prior to construction of pit.

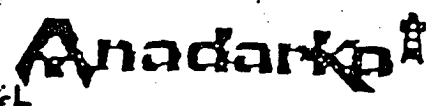

API
30-015-22698.

N.M. State AR #1

Elev - 3481.5 GL

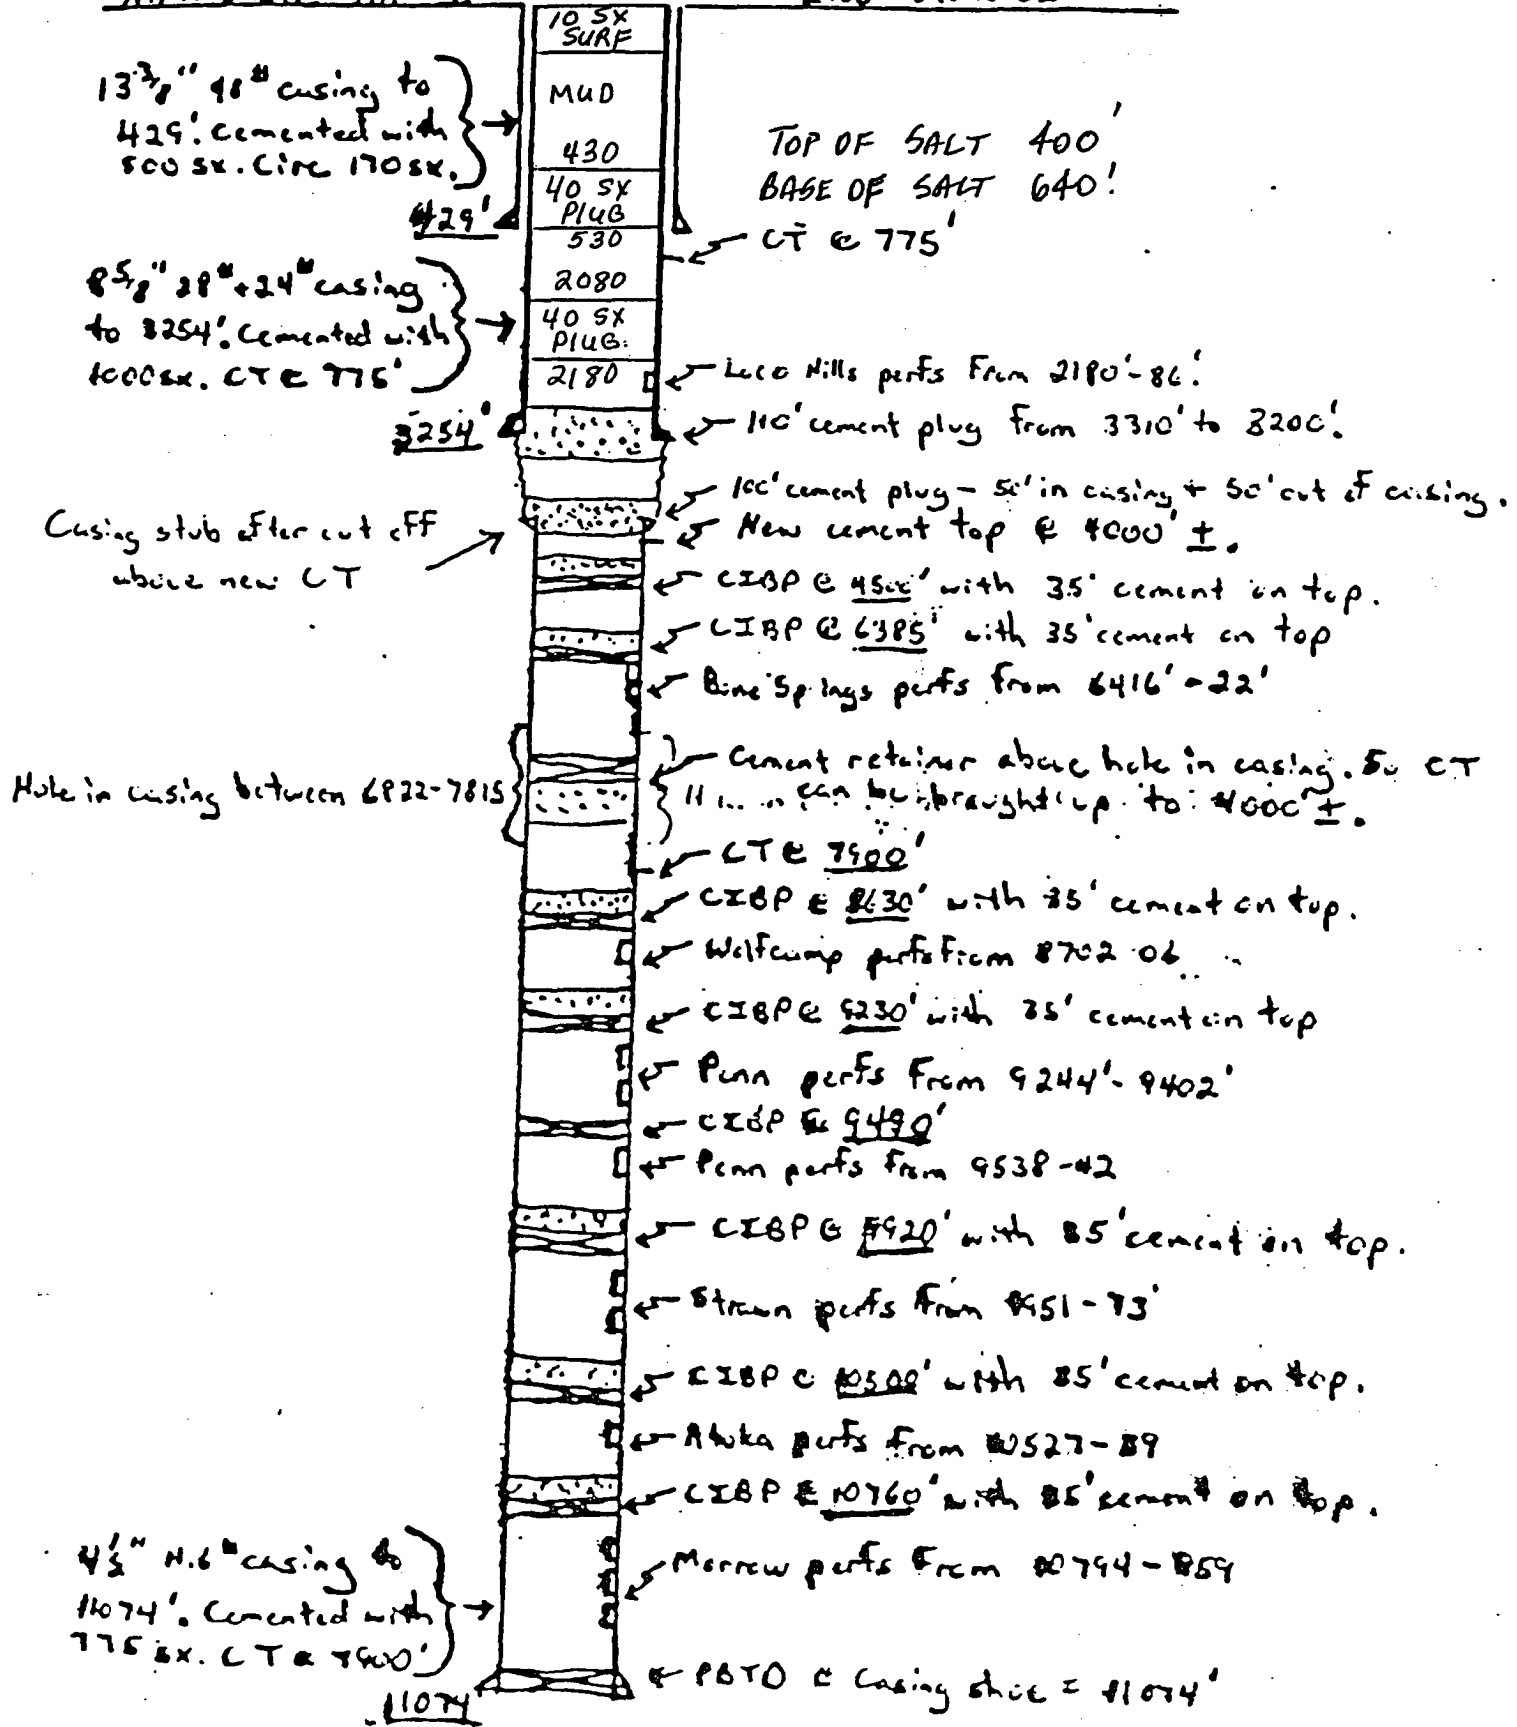

A Portland Cement Company

CURRENT WELLBORE