

Submit 1 Copy To Appropriate District
Office

District I

1625 N French Dr., Hobbs, NM 88240

District II

1301 W. Grand Ave., Artesia, NM 88210

District III

1000 Rio Brazos Rd., Aztec, NM 87410

District IV

1220 S St. Francis Dr., Santa Fe, NM
87505

State of New Mexico
Energy, Minerals and Natural Resources

OIL CONSERVATION DIVISION
1220 South St. Francis Dr.
Santa Fe, NM 87505

Form C-103
October 13, 2009

SUNDRY NOTICES AND REPORTS ON WELLS (DO NOT USE THIS FORM FOR PROPOSALS TO DRILL OR TO DEEPEN OR PLUG BACK TO A DIFFERENT RESERVOIR USE "APPLICATION FOR PERMIT" (FORM C-101) FOR SUCH PROPOSALS.)		WELL API NO. 30-015-34278 ✓
1. Type of Well: Oil Well ☒ Gas Well ☐ Other ☐		5. Indicate Type of Lease STATE ☒ FEE ☐
2. Name of Operator COG Operating LLC ✓		6. State Oil & Gas Lease No.
3. Address of Operator 2208 W. Main Street, Artesia, NM 88210		7. Lease Name or Unit Agreement Name FPR State ✓
4. Well Location Unit Letter <u>P</u> : <u>660</u> feet from the <u>South</u> line and <u>660</u> feet from the <u>East</u> line Section <u>36</u> Township <u>19S</u> Range <u>29E</u> NMPM <u>Eddy</u> County ✓		8. Well Number <u>1</u>
11. Elevation (Show whether DR, RKB, RT, GR, etc.) <u>3326'</u>		9. OGRID Number <u>229137</u> ✓
		10. Pool name or Wildcat Parkway; Bone Spring

12. Check Appropriate Box to Indicate Nature of Notice, Report or Other Data

NOTICE OF INTENTION TO:

PERFORM REMEDIAL WORK ☐ PLUG AND ABANDON ☐
TEMPORARILY ABANDON ☒ CHANGE PLANS ☐
PULL OR ALTER CASING ☐ MULTIPLE COMPL ☐
DOWNHOLE COMMINGLE ☐

OTHER: ☐

SUBSEQUENT REPORT OF:

REMEDIAL WORK ☐ ALTERING CASING ☐
COMMENCE DRILLING OPNS. ☐ P AND A ☐
CASING/CEMENT JOB ☐

OTHER: ☐

13. Describe proposed or completed operations. (Clearly state all pertinent details, and give pertinent dates, including estimated date of starting any proposed work). SEE RULE 19.15.7.14 NMAC. For Multiple Completions: Attach wellbore diagram of proposed completion or recompletion.

COG Operating LLC proposes to temporarily abandon this well as follows:

- 1) TOH w/production equipment.
- 2) TIH w/bit & csg scraper to perfs @ 9314'.
- 3) Set CIBP @ ±9275' w/35' cmt on top.
- 4) Circulate csg w/pkr fluid.
- 5) Notify NMOC for witness & test csg to 500# fc 20 min

(Wellbore diagrams are attached.)

TA status may be granted after a
successful MIT test is performed.
Contact the OCD to schedule the
test so it may be witnessed. *RT*



I hereby certify that the information above is true and complete to the best of my knowledge and belief.

SIGNATURE *Stormi Davis*

TITLE: Regulatory Analyst

DATE: 9/13/11

Type or print name: Stormi Davis

E-mail address: sdavis@concho.com

PHONE: (575) 748-6946

For State Use Only

APPROVED BY: *Richard / NUC*

DATE 9/15/11
Conditions of Approval (if any):

TITLE COMPLIANCE OFFICER

9/15/11

(Signature)

Current

Well: FPR St. 1

Zero: 17' AGL

Location: 660' FSL, 660' FEL

KB: 3343'

GL: 3326'


P- 36-193-29e

Eddy NM

30-015-34278

Casing Program:

Size	Wt.	Grade	Conn.	Depth
20"	94	H40?	BTC	262'
13 7/8"	54.5	H40?	STC	1562'
8 5/8"	32	J55	BTC	3512'
5 1/2"	17	M55-110	LTC	12189'

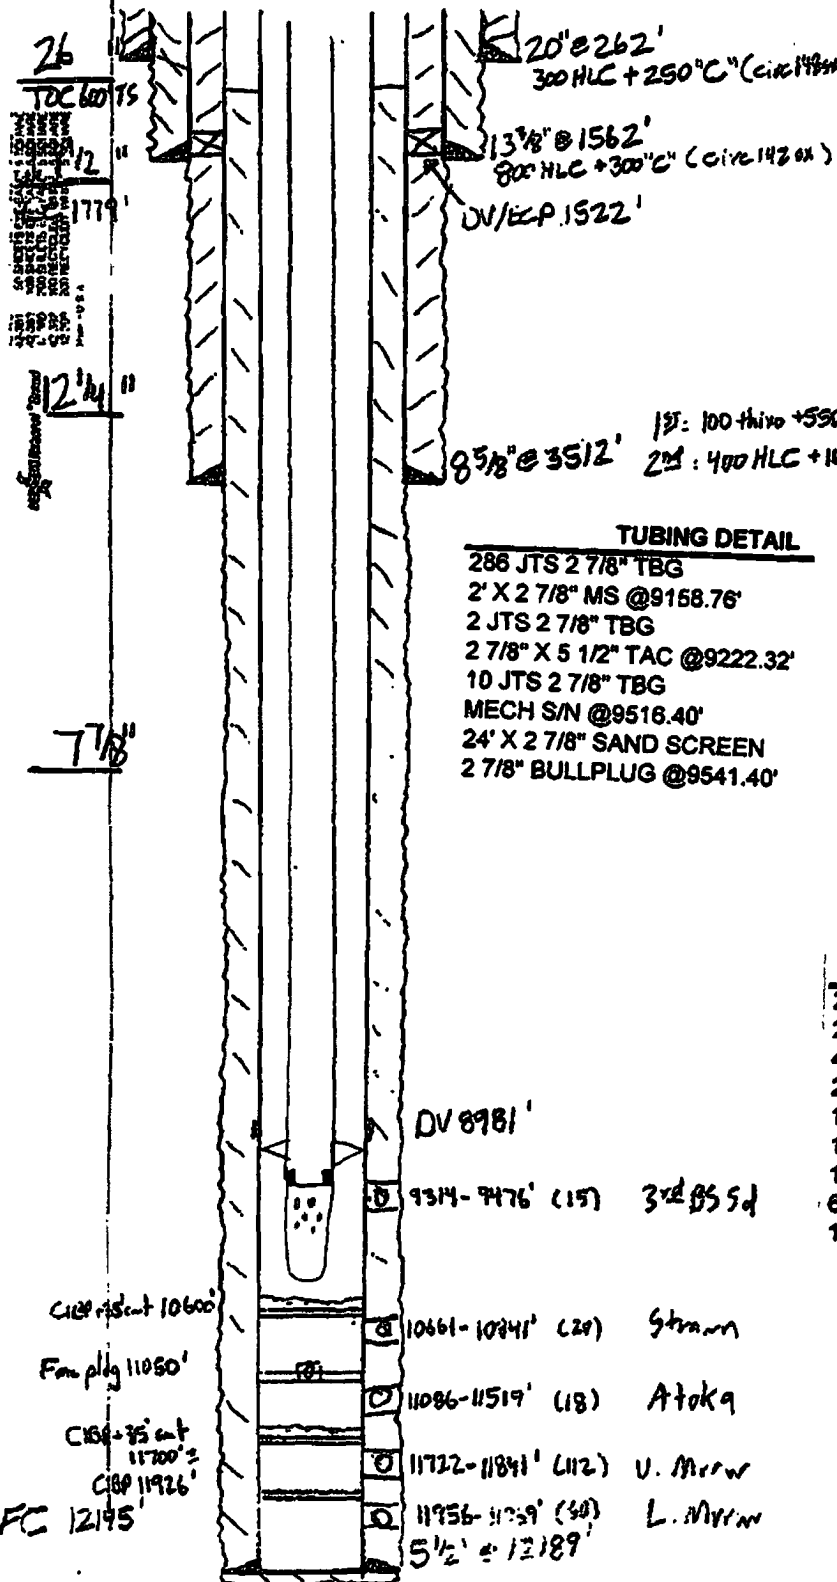

TUBING DETAIL

286 JTS 2 7/8" TBG
2' X 2 7/8" MS @ 9158.76'
2 JTS 2 7/8" TBG
2 7/8" X 5 1/2" TAC @ 9222.32'
10 JTS 2 7/8" TBG
MECH S/N @ 9516.40'
24' X 2 7/8" SAND SCREEN
2 7/8" BULLPLUG @ 9541.40'

PLUGS:

CIBP w/ 35' CMT @ 10600'
FRAC PLUG w/ CMT @ 11050'
CIBP w/ 35' CMT @ 11700'
CIBP @ 11926'

ROD DETAIL

2' X 1" SUB
28' PR
4' X 1" SUB
2 - 6' X 1" SUBS
100 - 1" RODS
101 - 7/8" RODS
172 - 3/4" RODS
6 - 1 1/2" K-BARS
1 1/2 X 2 1/2 X 20' RHBH-HVR PUMP #Y-8221
W/26K SHEAR TOOL

1st: 550 Super H (Circ 1175x)
2nd: 1050 HLC + 100°C

Sketch Not To Scale

KAC: 11/11/1

Well: FPR St. 1

Zone: 17' AGL

Location: 660' FSL, 660' FEL

KB: 3343'

GL: 3326'


P- 36 195-290

Eddy NM

30-015-34278

Casing Program:

Size	Wt.	Grade	Conn.	Depth
20"	94	H40?	BTC	262'
13 7/8"	54.5	H40?	STC	1562'
8 5/8"	32	J55	BTC	3512'
5 1/2"	17	M5110	LTC	12189'

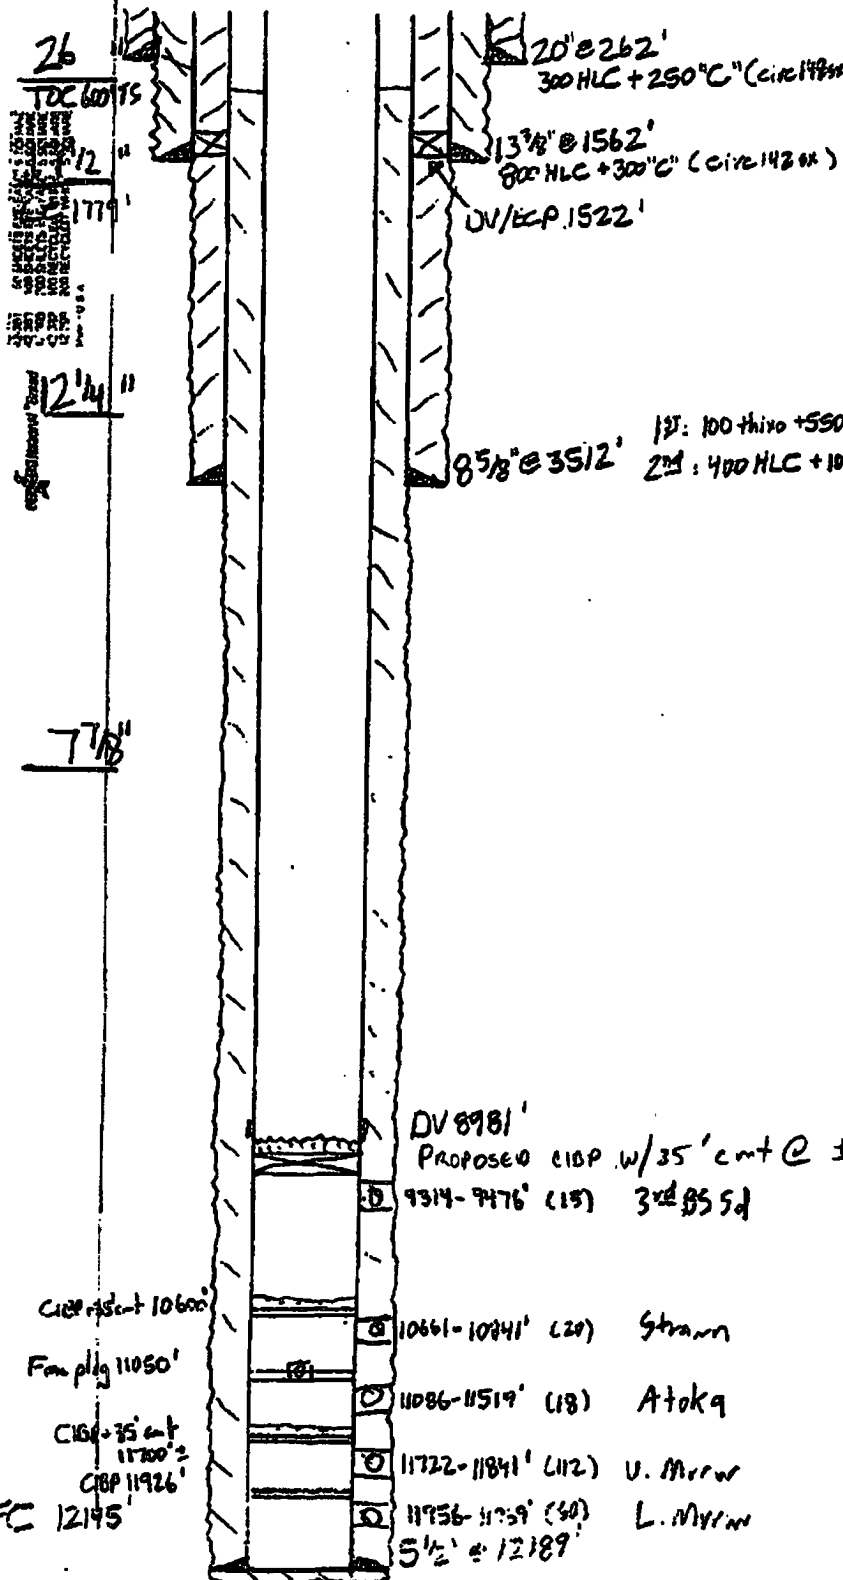

PLUGS:

CIBP w/ 35' CMT @ 10600'

FRAC PLUG w/ CMT @ 11050'

CIBP w/ 35' CMT @ 11700'

CIBP @ 11926'

DV 8981'

PROPOSED CIBP w/ 35' CMT @ ± 9275'

9314-9476' (15) 3rd BS 5d

10661-10841' (20) Strawn

11086-11519' (18) Atok

11722-11841' (112) U. Myrm

11756-11759' (30) L. Myrm

5 1/2' @ 12189'

1st: 550 Super H (Circ 1175x)

2nd: 1050 HLC + 100°C

— Sketch Not To Scale —

KAR: 11/10/1