

Surface Use & Operating Plan

Burch Keely Unit #548

- Surface Tenant: Bogle Farms, Lewis Derrick, P O Box 460, Dexter, NM 88230.
- New Road: approx. 132'
- Flow Line: approx. 2100'
- Facilities: BKU 18-A Battery (BKU #411 Well)

- Well Site Information

V Door: East

Topsoil: North

Interim Reclamation: North/West



Notes

Onsite: 3/24/2011

John Fast (BLM), Chris Moon (COG), Curtis Griffin (COG), Gary Box (J.W.S)

SURFACE USE AND OPERATING PLAN

1. Existing & Proposed Access Roads

- A. The well site survey and elevation plat for the proposed well is shown in Exhibit #1. It was staked by John West Engineering, Hobbs, NM.
- B. All roads to the location are shown in the topographic map Exhibit #2. The existing lease roads are illustrated and are adequate for travel during drilling and production operations. Upgrading existing roads prior to drilling the well will be done where necessary. The road route to the well site is depicted on Exhibit #13. The road highlighted in Exhibit #13 will be used to access the well.
- C. Directions to location: From the Intersection of US HWY #82 and Co. Rd. #215 (Kewanee), go North on Co. Rd. #215 approx. 1.0 miles. Turn Right and go East approx. 1.25 miles. Turn Left and go North approx. 0.25 miles. Turn Left and go West approx. 0.1 mile. Follow road survey approx. 132 feet North. Location is approx. 191 feet Northwest. See Vicinity Map, Exhibit #3.
- D. Routine grading and maintenance of existing roads will be conducted as necessary to maintain their condition as long as any operations continue on this lease. Roads will be maintained according to specifications in section 2A of this Surface Use and Operating Plan.

2. Proposed Access Road:

Exhibit #4 shows that 132' of new access road will be required for this location. If any road is required it will be constructed as follows:

- A. The maximum width of the running surface will be 14'. The road will be crowned, ditched and constructed of 6" rolled and compacted caliche. Ditches will be at 3:1 slope and 4 feet wide. Water will be diverted where necessary to avoid ponding, prevent erosion, maintain good drainage, and to be consistent with local drainage patterns.
- B. The average grade will be less than 1%.
- C. No turnouts are planned.
- D. No culverts, cattleguard, gates, low water crossings or fence cuts are necessary.

- E. Surfacing material will consist of native caliche. Caliche will be obtained from the actual well site if available. If not available onsite, caliche will be hauled from the nearest BLM approved caliche pit.

3. Location of Existing Well:

Exhibit #11 shows all existing wells within a one-mile radius of this well.

As shown on this plat there are numerous wells producing from the San Andres and Yeso formations.

4. Location of Existing and/or Proposed Facilities:

- A. COG Operating LLC does operate a production facility on this lease.
- B. If the well is productive, contemplated facilities will be as follows:
- 1) Production will be sent to the BKU 18-A Battery located at the BKU #411 well location. The facility location is shown in Exhibit #12.
 - 2) The tank battery and facilities including all flow lines and piping will be installed according to API specifications.
 - 3) Any additional caliche will be obtained from the actual well site. If caliche does not exist or is not plentiful from the well site, the caliche will be hauled from a BLM approved caliche pit. Any additional construction materials will be purchased from contractors.
 - 4) Proposed flow lines, will follow an archaeologically approved route to the BKU 18-A Battery located at the BKU #411 well location. The flowline will be SDR 7 3" poly line laid on the surface and will be approximately 2100 feet in length.
 - 5) It will be necessary to run electric power if this well is productive. Power will be provided by CVE and they will submit a separate plan and ROW for service to the well location.
 - 6) If the well is productive, rehabilitation plans will include the following:
 - The original topsoil from the well site will be returned to the location, and the site will be re-contoured as close as possible to the original site.

5. Location and Type of Water Supply:

The well will be drilled with combination brine and fresh water mud system as outlined in the drilling program. The water will be obtained from commercial water stations in the area and hauled to location by transport truck over the existing and proposed access roads shown in Exhibit #2. If a

commercial fresh water source is nearby, fast line may be laid along existing road ROW's and fresh water pumped to the well. No water well will be drilled on the location.

6. Source of Construction Materials and Location "Turn-Over" Procedure:

Obtaining caliche: The primary way of obtaining caliche to build locations and roads will be by "turning over" the location. This means, caliche will be obtained from the actual well sight. A caliche permit will be obtained from BLM prior to pushing up any caliche. 2400 cu. Yards is max amount of caliche needed for pad and roads. Amount will vary for each pad. The procedure below has been approved by BLM personnel:

- A. The top 6 inches of topsoil is pushed off and stockpiled along the side of the location.**
- B. An approximate 120' X 120' area is used within the proposed well site to remove caliche.**
- C. Subsoil is removed and piled alongside the 120' by 120' area within the pad site.**
- D. When caliche is found, material will be stock piled within the pad site to build the location and road.**
- E. Then subsoil is pushed back in the hole and caliche is spread accordingly across entire location and road.**
- F. Once well is drilled, the stock piled top soil will be used for interim reclamation and spread along areas where caliche is picked up and the location size is reduced. Neither caliche nor subsoil will be stock piled outside of the well pad. Topsoil will be stockpiled along the edge of the pad as depicted in attached plat.**

In the event that no caliche is found onsite, caliche will be hauled in from a BLM approved caliche pit.

7. Methods of Handling Water Disposal:

- A. The well will be drilled utilizing a closed loop mud system. Drill cuttings will be held in roll-off style mud boxes and taken to an NMOCD approved disposal site.**
- B. Drilling fluids will be contained in steel mud pits.**
- C. Water produced from the well during completion will be held temporarily in steel tanks and then taken to an NMOCD approved commercial disposal facility.**

- D. Garbage and trash produced during drilling or completion operations will be collected in a trash bin and hauled to an approved landfill. No toxic waste or hazardous chemicals will be produced by this operation.
- E. Human waste and grey water will need to be properly contained and disposed of. Proper disposal and elimination of waste and grey water may include but are not limited to portable septic systems and/or portable waste gathering systems (i.e. portable toilets).
- F. After the rig is moved out and the well is either completed or abandoned, all waste materials will be cleaned up within 30 days. In the event of a dry hole only a dry hole marker will remain.

8. Ancillary Facilities:

No airstrip, campsite or other facilities will be built as a result of the operation on this well.

9. Well Site Layout:

- A. The drill pad layout, with elevations staked by John West Engineering, is shown in Exhibit #4. Dimensions of the pad and pits are shown on Exhibit #6. V door direction is East. Topsoil, if available, will be stockpiled per BLM specifications. Because the pad is almost level no major cuts will be required.
- B. Exhibit #6 also shows the proposed orientation of closed loop system and access road. No permanent living facilities are planned, but a temporary foreman/toolpusher's trailer will be on location during the drilling operations.

10. Plans for Restoration of the Surface:

- A. Interim Reclamation will take place after the well has been completed. The pad will be downsized by reclaiming the areas not needed for production operations. The portions of the pad that are not needed for production operations will be re-contoured to its original state as much as possible. The caliche that is removed will be reused to either build another pad site or for road repairs within the lease. The stockpiled topsoil will then be spread out reclaimed area and reseeded with a BLM approved seed mixture. In the event that the well must be worked over or maintained, it may be necessary to drive, park, and/or operate machinery on reclaimed land. This area will be repaired or reclaimed after work is complete.
- B. Final Reclamation: Upon plugging and abandoning the well all caliche for well pad and lease road will be removed and surface will be recountoured to reflect its surroundings as much as possible. Caliche will be recycled for road repair or reused for another well pad

within the lease. If any topsoil remains, it will be spread out and the area will be re-seeded with a BLM approved mixture and re-vegetated as per BLM orders.

11.Surface Ownership:

- A. The surface is owned by the U.S. Government and is administered by the Bureau of Land Management. The surface is multiple uses with the primary uses of the region for grazing of livestock and the production of oil and gas.
- B. The surface tenant is Bogle Farms, Lewis Derrick, P.O. Box 460, Dexter, NM 88230.
- C. The proposed road routes and surface location will be restored as directed by the BLM

12.Other Information:

- A. The area around the well site is grassland and the topsoil is sandy. The vegetation is moderately sparse with native prairie grasses, some mesquite and shinnery oak. No wildlife was observed but it is likely that mule deer, rabbits, coyotes and rodents traverse the area.
- B. There is no permanent or live water in the immediate area.
- C. There are no dwellings within 2 miles of this location.
- D. If needed, a Cultural Resources Examination is being prepared by Southern New Mexico Archaeological Services, Inc. P.O. Box 1, Bent New Mexico, 88314, phone # 505-671-4797 and the results will be forwarded to your office in the near future. Otherwise, **COG will be participating in the Permian Basin MOA Program.**

13. Bond Coverage:

Bond Coverage is Nationwide Bond # 000215

14. Lessee's and Operator's Representative:

The COG Operating LLC representative responsible for assuring compliance with the surface use plan is as follows:

John Coffman,

Drilling Superintendent

COG Operating LLC

550 W. Texas, Suite 1300

Midland, TX 79701

Phone (432) 683-7443 (office)

(432) 631-9762 (cell)

Erick Nelson.

Division Operations Manager

COG Operating LLC

550 W. Texas, Suite 1300

Midland, TX 79701

Phone (505) 746-2210 (office)

(432) 238-7591 (cell)

I hereby certify that I, or persons under my direct supervision, have inspected the drill site and access road proposed herein; that I am familiar with the conditions that presently exist; that I have full knowledge of State and Federal laws applicable to this operation; that the statements made in this APD package are, to the best of my knowledge, true and correct; and that the work associated with the operations proposed herein will be performed in conformity with this APD package and the terms and conditions under which it is approved. I also certify that I, or COG Operating, LLC, am responsible for the operations conducted under this application. These statements are subject to the provisions of 18 U.S.C. 1001 for the filing of false statements. Executed this 8th day of June, 2011.

Signed: Carl Bird

Printed Name: Carl Bird

Position: Drilling Engineer

Address: 550 W. Texas, Suite 1300, Midland, Texas 79701

Telephone: (432) 683-7443


Field Representative (if not above signatory): Same

E-mail: cbird@conchoresources.com

Exhibits:



- Exhibit #1 Wellsite and Elevation Plat**
Form C-102 Well location and acreage dedication plat
- Exhibit #2 Topographic Map (West)**
- Exhibit #3 Vicinity Map and area roads**
- Exhibit #4 Elevation Plat (West)**
- Exhibit #5 Topographic extract showing wells, roads and flowlines**
- Exhibit #6 Pad Layout and orientation**
- Exhibit #7 H2S Signage**
- Exhibit #8 H2S Equipment location**
- Exhibit #9 BOP and Choke diagrams**
- Exhibit #10 Form C-144 NMOCD pit permit application**
- Exhibit #11 1 Mile Radius List and Map showing all wells permitted,
producing and plugged**
- Exhibit #12 Flow Line Route**
- Exhibit #13 Road Route**

SECTION 18, TOWNSHIP 17 SOUTH, RANGE 30 EAST, N.M.P.M.,
 EDDY COUNTY, NEW MEXICO

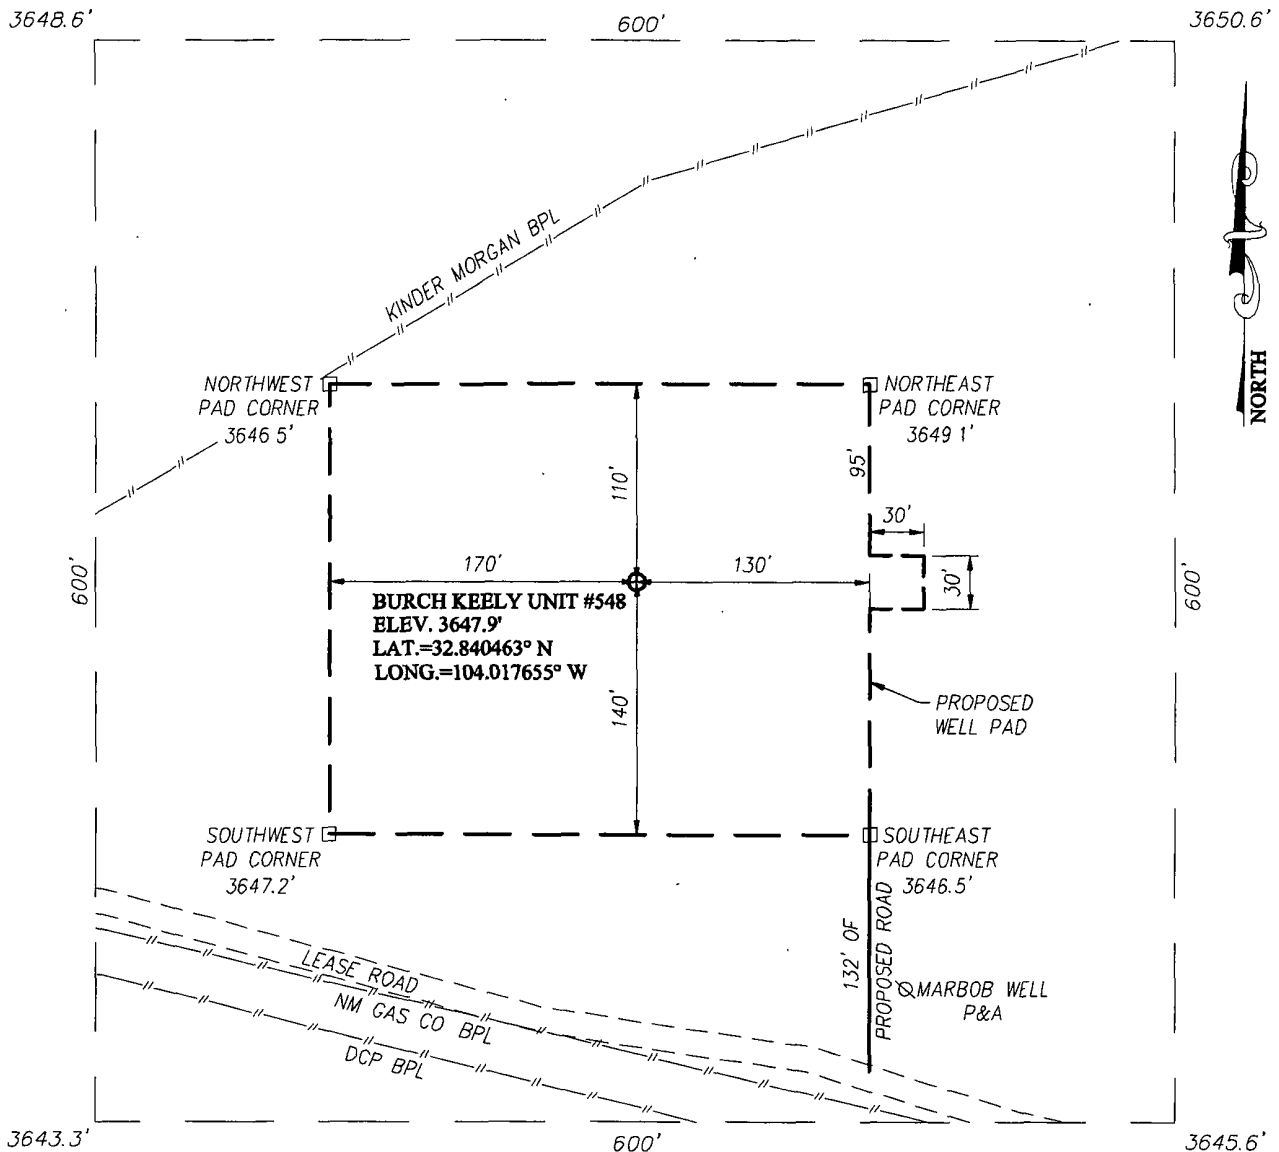

DIRECTIONS TO LOCATION

FROM THE INTERSECTION OF U.S. HWY #82 AND CO.
 RD. #215 (KEWANEE), GO NORTH ON CO. RD. #215
 APPROX. 1.0 MILE. TURN RIGHT AND GO EAST
 APPROX. 1.25 MILES TURN LEFT AND GO NORTH
 APPROX. 0.25 MILES TURN LEFT AND GO WEST
 APPROX. 0.1 MILE TO A PROPOSED ROAD SURVEY
 FOLLOW ROAD SURVEY STAKES NORTH APPROX 132
 FEET. THIS LOCATION STAKE IS APPROX 191 FEET
 NORTHWEST

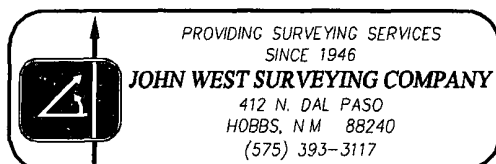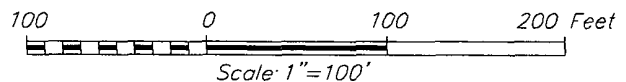


COG OPERATING, LLC

BURCH KEELY UNIT #548 WELL
 LOCATED 440 FEET FROM THE NORTH LINE
 AND 460 FEET FROM THE WEST LINE OF SECTION 18,
 TOWNSHIP 17 SOUTH, RANGE 30 EAST, N.M.P.M.,
 EDDY COUNTY, NEW MEXICO

Survey Date: 5/6/11	Sheet 1 of 1 Sheets
W.O. Number: 11 11.0106	Dr By: DSS
Date: 5/13/11	Rev 1: N/A
Rel W.O.: 11110106	Scale 1"=100'

VICINITY MAP

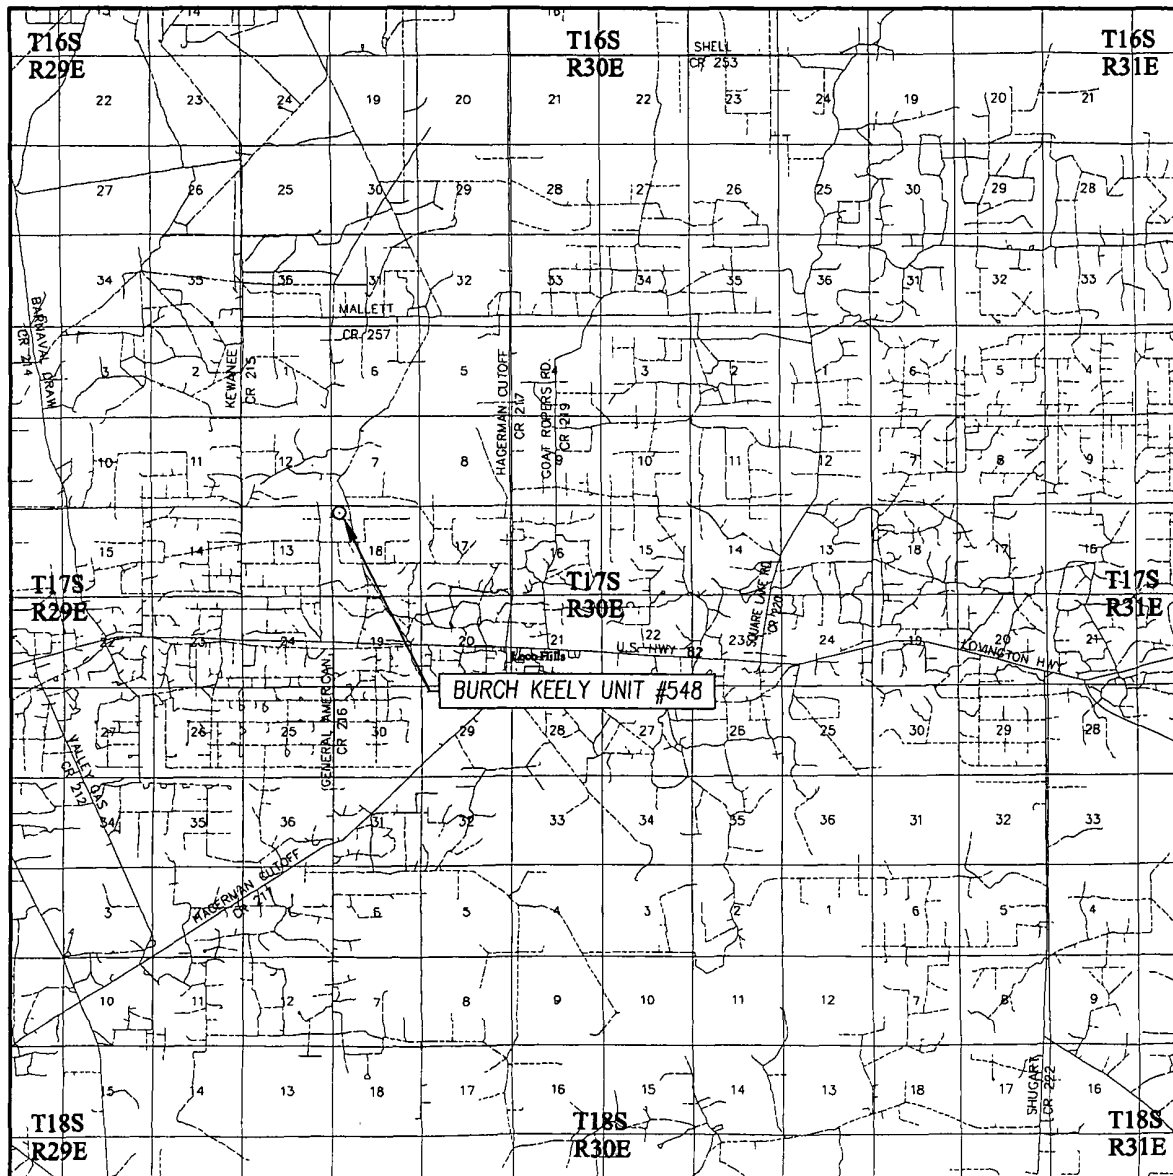

SCALE: 1" = 2 MILES

SEC. 18 TWP. 17-S RGE. 30-E

SURVEY N.M.P.M.


COUNTY EDDY STATE NEW MEXICO


DESCRIPTION 440' FNL & 460' FWL

ELEVATION 3648'

OPERATOR COG OPERATING, LLC

LEASE BURCH KEELY UNIT

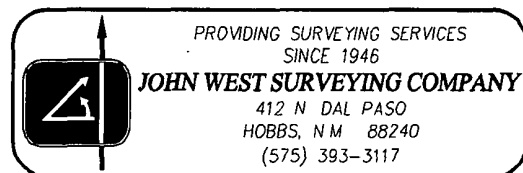

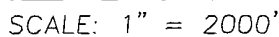

SEC. 18 TWP 17-S RGE. 30-E

SURVEY _____ N.M.P.M

COUNTY EDDY STATE NEW MEXICO


DESCRIPTION 440' FNL & 460' FWL


ELEVATION 3648'

OPERATOR COG OPERATING, LLC

LEASE BURCH KEELY UNIT

U.S.G.S. TOPOGRAPHIC MAP
LOCO HILLS, N.M

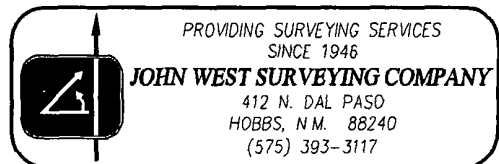


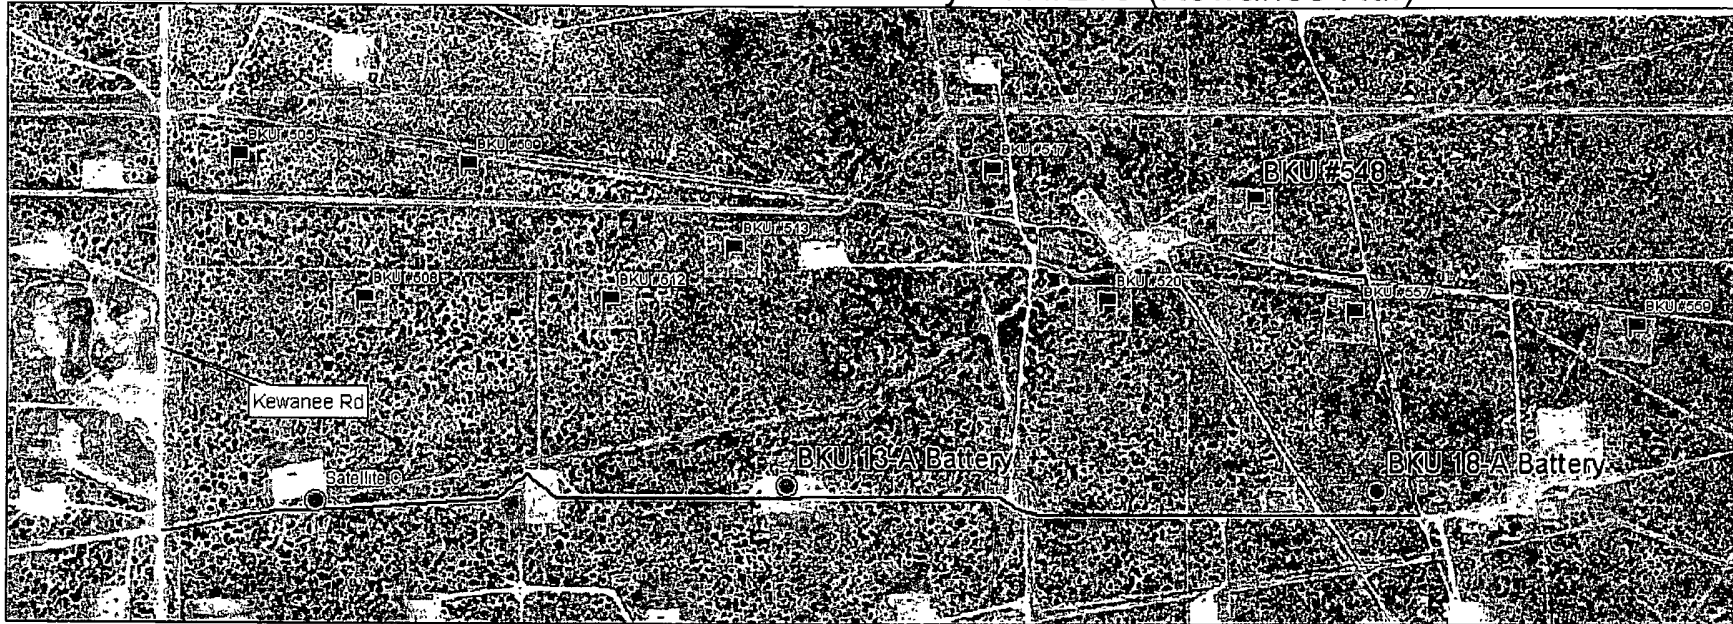

Data use subject to license

© DeLorme XMap® 7

www.delorme.com

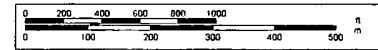


Data Zoom 14-1



Data use subject to license.

© DeLorme XMap® 7

www.delorme.com

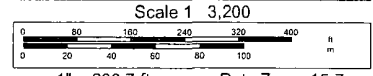

Data Zoom 15-7

Offset wells to Burch Keely Unit #548

API#	Operator	County	Legal	Lease	Well#	Date Issued	Permitted Depth	Permit TVD	Images	Doc	Total Depth	Well Type	Well Status	Permit#
30-015-38506	COG OPERATING LLC	EDDY	S 7, T 17S, R 30E	RANDALL FEDERAL	5	2/15/2011	5,907	5,900	Yes	link	5,907	PO	Active Permit	TEMP168082950
30-015-38389	COG OPERATING LLC	EDDY	S:7, T:17S, R:30E	RANDALL FEDERAL	003	12/7/2010	5,900		Yes	link	5,900	PO	Active Permit	TEMP8348193
30-015-38355	COG OPERATING LLC	EDDY	S:7, T:17S, R:30E	RANDALL	004	12/6/2010	5,900		Yes	link	5,900	PO	Active Permit	TEMP1955345763
30-015-37558	MEWBOURNE OIL COMPANY	EDDY	S.12, T 17S, R.29E	SKYHAWK "12" FEDERAL COM	1	11/9/2009	11,200		Yes	link	11,200	PG	Active Permit	TEMP49505241
30-015-37559	MEWBOURNE OIL COMPANY	EDDY	S:7, T:17S, R:30E	SKYHAWK "7" FEDERAL COM	1	11/9/2009	11,200		Yes	link	11,200	PG	Active Permit	TEMP655683973
30-015-37128	MARBOB ENERGY CORP	EDDY	S 18, T:17S, R:30E	BURCH KEELY UNIT	927	6/15/2009	4,800		Yes	link	5,060	O	Active Permit	TEMP1496858484
30-015-36263	MARBOB ENERGY CORPORATION or MARBOB ENERGY CORP	EDDY	S:18, T:17S, R:30E	BURCH KEELY UNIT	990	4/4/2008	4,800		Yes	link	5,100	O	Active Permit	TEMP261370445
30-015-36182	MARBOB ENERGY CORP	EDDY	S.18, T 17S, R 30E	BURCH KEELY UNIT	992	2/22/2008	4,800		Yes	link	5,000	O	Active Permit	TEMP1287518544
30-015-36183	MARBOB ENERGY CORP	EDDY	S:18, T:17S, R:30E	BURCH KEELY UNIT	993	2/22/2008	4,800		Yes	link	4,800	PO	Active Permit	TEMP289871224
30-015-36181	MARBOB ENERGY CORPORATION or MARBOB ENERGY CORP	EDDY	S:18, T:17S, R:30E	BURCH KEELY UNIT	991	2/22/2008	4,800		Yes	link	5,000	O	Active Permit	TEMP188993533
30-015-36180	MARBOB ENERGY CORPORATION or MARBOB ENERGY CORP	EDDY	S:13, T:17S, R:29E	BURCH KEELY UNIT	989	2/22/2008	4,800		Yes	link	4,800	PO	Active	TEMP29134805
30-015-35953	MACK ENERGY CORP	EDDY	S 7, T:17S, R:30E	BRANTLEY FEDERAL	3	11/29/2007	6,100		Yes	link	6,100	PO	Active Permit	TEMP1609718130
30-015-35851	MACK ENERGY CORP	EDDY	S:7, T:17S, R:30E	BRANTLEY FEDERAL	1	10/4/2007	6,500		Yes	link	6,458	O	Active Permit	TEMP583454294
30-015-35954	MACK ENERGY CORP	EDDY	S 7, T:17S, R:30E	BRANTLEY FEDERAL	4	10/4/2007	6,500		Yes	link	6,500	PO	Active Permit	TEMP1762603005
30-015-35246	MARBOB ENERGY CORP	EDDY	S:24, T:17S, R:29E	BURCH KEELY UNIT	981	2/15/2007	4,800		Yes	link	4,800	PO	Active	TEMP969155828
30-015-35441	MARBOB ENERGY CORP	EDDY	S 19, T 17S, R:30E	BURCH KEELY UNIT	988	2/13/2007	4,800		Yes	link	4,800	PO	Active Permit	TEMP752889196
30-015-35434	MARBOB ENERGY CORP	EDDY	S 18, T:17S, R:30E	BURCH KEELY UNIT	987	1/3/2007	4,800		Yes	link	4,720	O	Active Permit	TEMP320336722
30-015-33800	MARBOB ENERGY CORP	EDDY	S 13, T:17S, R:29E	BURCH KEELY UNIT	955	12/28/2005	4,800		Yes	link	4,800	PO	Active	TEMP2107853021

30-015-33805	MARBOB ENERGY CORP	EDDY	S 13, T 17S, R 29E	BURCH KEELY UNIT	391	12/28/2005	4,800		Yes	link	4,800	PO	Active	TEMP961422247
30-015-33810	MARBOB ENERGY CORP	EDDY	S 18, T:17S, R 30E	BURCH KEELY UNIT	965	12/28/2005	4,800		Yes	link	4,800	PO	Active	TEMP2041998017
30-015-33809	MARBOB ENERGY CORPORATION or MARBOB ENERGY CORP	EDDY	S:13, T:17S, R 29E	BURCH KEELY UNIT	392	12/28/2005	4,800		Yes	link	4,800	O	Active	TEMP519052025
30-015-34018	MARBOB ENERGY CORP	EDDY	S:24, T:17S, R:29E	BURCH KEELY UNIT	967	3/17/2005	4,800		No	link	4,650	O	Active	TEMP1039340767
30-015-33797	MARBOB ENERGY CORP	EDDY	S:13, T:17S, R:29E	BURCH KEELY UNIT	952	9/15/2004	4,800		No	link	4,660	O	Active	TEMP1796645864
30-015-33799	MARBOB ENERGY CORP	EDDY	S:13, T:17S, R:29E	BURCH KEELY UNIT	954	9/15/2004	4,800		No	link	4,630	O	Active	TEMP1956055051
30-015-33800	MARBOB ENERGY CORP	EDDY	S:13, T:17S, R:29E	BURCH KEELY UNIT	955	9/15/2004	4,800		No	link	4,800	PO	Active	TEMP512352416
30-015-33803	MARBOB ENERGY CORP	EDDY	S:13, T:17S, R:29E	BURCH KEELY UNIT	959	9/15/2004	4,800		No	link	4,650	O	Active	TEMP440200298
30-015-33804	MARBOB ENERGY CORP	EDDY	S:13, T:17S, R 29E	BURCH KEELY UNIT	958	9/15/2004	4,800		No	link	4,650	G	Active	TEMP984819206
30-015-33805	MARBOB ENERGY CORP	EDDY	S:13, T:17S, R:29E	BURCH KEELY UNIT	960	9/15/2004	4,800		No	link	4,800	PO	Active	TEMP297125137
30-015-33808	MARBOB ENERGY CORP	EDDY	S:13, T:17S, R:29E	BURCH KEELY UNIT	963	9/15/2004	4,800		No	link	4,650	O	Active	TEMP1592329497
30-015-33810	MARBOB ENERGY CORP	EDDY	S 18, T 17S, R:30E	BURCH KEELY UNIT	965	9/15/2004	4,800		No	link	4,800	PO	Active	TEMP679565141
30-015-33811	MARBOB ENERGY CORP	EDDY	S 18, T 17S, R:30E	BURCH KEELY UNIT	966	9/15/2004	4,800		No	link	4,760	O	Active	TEMP387914671
30-015-33795	MARBOB ENERGY CORP	EDDY	S 13, T 17S, R:29E	BURCH KEELY UNIT	951	9/13/2004	4,800		No	link	4,690	O	Active	TEMP2115707526
30-015-33802	MARBOB ENERGY CORP	EDDY	S 13, T:17S, R:29E	BURCH KEELY UNIT	957	9/13/2004	4,800		No	link	4,650	O	Active	TEMP282921123
30-015-33807	MARBOB ENERGY CORP	EDDY	S:13, T 17S, R:29E	BURCH KEELY UNIT	962	9/13/2004	4,800		No	link	4,670	O	Active	TEMP2000886856
30-015-33809	MARBOB ENERGY CORP	EDDY	S:13, T:17S, R:29E	BURCH KEELY UNIT	964	9/13/2004	4,800		No	link	4,800	O	Active	TEMP1275510941
30-015-33812	MARBOB ENERGY CORP	EDDY	S:24, T:17S, R:29E	BURCH KEELY UNIT	968	9/13/2004	4,800		No	link	4,640	O	Active	TEMP1750020488
30-015-33795	MARBOB ENERGY CORP	EDDY	S:13, T:17S, R:29E	BURCH KEELY UNIT	951	8/31/2004			No	link	4,690	O	Active	TEMP1005737323
				BURCH										


30-015-33797	MARBOB ENERGY CORP	EDDY	S 13, T:17S, R:29E	KEELY UNIT	952	8/31/2004			No	link	4,660	O	Active	TEMP587884693
30-015-33799	MARBOB ENERGY CORP	EDDY	S 13, T:17S, R:29E	BURCH KEELY UNIT	954	8/31/2004			No	link	4,630	O	Active	TEMP138905979
30-015-33800	MARBOB ENERGY CORP	EDDY	S:13, T:17S, R:29E	BURCH KEELY UNIT	955	8/31/2004			No	link	4,800	PO	Active	TEMP1007429560
30-015-33805	MARBOB ENERGY CORP	EDDY	S 13, T:17S, R:29E	BURCH KEELY UNIT	960	8/31/2004			No	link	4,800	PO	Active	TEMP438872204
30-015-33807	MARBOB ENERGY CORP	EDDY	S:13, T 17S, R:29E	BURCH KEELY UNIT	962	8/31/2004			No	link	4,670	O	Active	TEMP693889855
30-015-33808	MARBOB ENERGY CORP	EDDY	S:13, T 17S, R:29E	BURCH KEELY UNIT	963	8/31/2004			No	link	4,650	O	Active	TEMP460732021
30-015-33809	MARBOB ENERGY CORP	EDDY	S:13, T 17S, R:29E	BURCH KEELY UNIT	964	8/31/2004			No	link	4,800	O	Active	TEMP185646131
30-015-33810	MARBOB ENERGY CORP	EDDY	S:18, T:17S, R:30E	BURCH KEELY UNIT	965	8/31/2004			No	link	4,800	PO	Active	TEMP364569694
30-015-33811	MARBOB ENERGY CORP	EDDY	S:18, T:17S, R:30E	BURCH KEELY UNIT	966	8/31/2004			No	link	4,760	O	Active	TEMP1843505889
30-015-33812	MARBOB ENERGY CORP	EDDY	S 24, T:17S, R:29E	BURCH KEELY UNIT	968	8/31/2004			No	link	4,640	O	Active	TEMP1216749930
30-015-32969	MARBOB ENERGY CORP	EDDY	S:19, T:17S, R:30E	BURCH KEELY UNIT	359	10/31/2003			No	link	4,728	O	Active	TEMP1595424550
30-015-32969	MARBOB ENERGY CORP	EDDY	S:19, T:17S, R:30E	BURCH KEELY UNIT	934	8/26/2003	4,800		No	link	4,728	O	Active	TEMP1870303917
30-015-32915	MARBOB ENERGY CORP	EDDY	S:19, T:17S, R:30E	BURCH KEELY UNIT	357	8/19/2003			No	link	4,720	O	Active	TEMP1200937755
30-015-32786	MARBOB ENERGY CORP	EDDY	S:18, T:17S, R:30E	BURCH KEELY UNIT	352	7/29/2003			No	link	4,662	O	Active	TEMP1549570835
30-015-32787	MARBOB ENERGY CORP	EDDY	S:18, T:17S, R:30E	BURCH KEELY UNIT	353	7/29/2003			No	link	4,730	O	Active	TEMP1836978264
30-015-32788	MARBOB ENERGY CORP	EDDY	S:18, T:17S, R:30E	BURCH KEELY UNIT	354	7/29/2003			No	link	4,719	O	Active	TEMP1815047576
30-015-32789	MARBOB ENERGY CORP	EDDY	S:18, T:17S, R:30E	BURCH KEELY UNIT	355	7/29/2003			No	link	4,740	O	Active	TEMP1690004184
30-015-32785	MARBOB ENERGY CORP	EDDY	S:18, T:17S, R:30E	BURCH KEELY UNIT	351	7/28/2003			No	link	4,710	O	Active	TEMP1013246193
30-015-32782	MARBOB ENERGY CORP	EDDY	S:18, T:17S, R:30E	BURCH KEELY UNIT	346	7/1/2003			No	link	4,715	O	Active	TEMP1576883403
30-015-32783	MARBOB ENERGY CORP	EDDY	S:18, T 17S, R:30E	BURCH KEELY UNIT	349	6/30/2003			No	link	4,710	O	Active	TEMP1999687778

30-015-32915	MARBOB ENERGY CORP	EDDY	S 19, T:17S, R:30E	BURCH KEELY UNIT	937	6/25/2003	4,800	No	link	4,720	O	Active	TEMP1632014180
30-015-32782	MARBOB ENERGY CORP	EDDY	S:18, T 17S, R:30E	BURCH KEELY UNIT	810	5/6/2003	4,800	No	link	4,715	O	Active	TEMP1406308729
30-015-32783	MARBOB ENERGY CORP	EDDY	S:18, T:17S, R:30E	BURCH KEELY UNIT	926	5/6/2003	4,800	No	link	4,710	O	Active	TEMP1063882208
30-015-32784	MARBOB ENERGY CORP	EDDY	S 18, T:17S, R:30E	BURCH KEELY UNIT	928	5/6/2003	4,800	No	link	4,710	O	Active	TEMP1136984499
30-015-32785	MARBOB ENERGY CORP	EDDY	S:18, T:17S, R:30E	BURCH KEELY UNIT	929	5/6/2003	4,800	No	link	4,710	O	Active	TEMP1114284314
30-015-32786	MARBOB ENERGY CORP	EDDY	S:18, T 17S, R:30E	BURCH KEELY UNIT	930	5/6/2003	4,800	No	link	4,662	O	Active	TEMP1107358834
30-015-32788	MARBOB ENERGY CORP	EDDY	S 18, T 17S, R:30E	BURCH KEELY UNIT	932	5/6/2003	4,800	No	link	4,719	O	Active	TEMP1175459389
30-015-32789	MARBOB ENERGY CORP	EDDY	S:18, T:17S, R:30E	BURCH KEELY UNIT	933	5/6/2003	4,800	No	link	4,740	O	Active	TEMP1171227151
30-015-32787	MARBOB ENERGY CORP	EDDY	S:18, T:17S, R:30E	BURCH KEELY UNIT	931	5/6/2003	4,800	No	link	4,730	O	Active	TEMP1741569218
30-015-32811	MARBOB ENERGY CORP	EDDY	S:18, T 17S, R:30E	BURCH KEELY UNIT	926	5/6/2003	4,800	No	link	4,800	O	Active	TMP000000009530
30-015-28090	MARBOB ENERGY CORP	EDDY	S:18, T 17S, R:30E	BURCH KEELY UNIT	347	5/6/2003		No	link	4,705	O	Active	TEMP324804333
30-015-32784	MARBOB ENERGY CORP	EDDY	S 18, T 17S, R:30E	BURCH KEELY UNIT	350	4/30/2003		No	link	4,710	O	Active	TEMP428812811
30-015-32811	MARBOB ENERGY CORP	EDDY	S 18, T:17S, R:30E	BURCH KEELY UNIT	926	4/30/2003		No	link	4,800	O	Active	TEMP681938119
30-015-04187	CONOCOPHILLIPS COMPANY	EDDY	S:18, T:17S, R:30E	GRAYBURG DEEP UNIT	001	1/1/2003	0	No	link	0	G	Flowing	TEMP436328120
30-015-32426	MARBOB ENERGY CORP	EDDY	S:18, T:17S, R:30E	BURCH KEELY UNIT	887	8/30/2002	4,800	No	link	4,825	O	Active	TEMP935548483
30-015-32426	MARBOB ENERGY CORP	EDDY	S 18, T:17S, R:30E	BURCH KEELY UNIT	329	7/31/2002		No	link	4,825	O	Active	TEMP1322216889
30-015-29731	EOG RESOURCES INC	EDDY	S 12, T 17S, R:29E	DAGGER 12 FEDERAL COM	001	12/7/2000		No	link		G	Active	TEMP95976417
30-015-31273	MARBOB ENERGY CORP	EDDY	S 18, T:17S, R:30E	BURCH KEELY UNIT	313	7/27/2000		No	link	4,675	O	Pumping	TEMP1548525226
30-015-30789	MARBOB ENERGY CORP	EDDY	S:18, T:17S, R:30E	BURCH KEELY UNIT	303	10/15/1999		No	link	4,703	O	Pumping	TEMP342032585
30-015-30731	MARBOB ENERGY CORP	EDDY	S:18, T:17S, R:30E	BURCH KEELY UNIT	297	8/20/1999		No	link	4,730	O	Pumping	TEMP1710818980

30-015-27649	MARBOB ENERGY CORP	EDDY	S:18, T:17S, R:30E	BURCH C FEDERAL	053	8/12/1999	0	No	link	4,703	PO	Unknown	TEMP1774965539
30-015-27655	MARBOB ENERGY CORP	EDDY	S:13, T:17S, R:29E	KEELY A FED	036	2/10/1999	0	No	link	0	PO	Unknown	TEMP1454469706
30-015-28091	MARBOB ENERGY CORP	EDDY	S:18, T:17S, R:30E	BURCH KEELY UNIT	810	2/10/1999		No	link	4,715	X	Cancelled	TEMP905002304
30-015-29457	EOG RESOURCES INC	EDDY	S:13, T:17S, R:29E	GRAYBURG DEEP UNIT	017	7/30/1998		No	link		PG	Unknown	TEMP1242287527
30-015-02954	RODNEY B WEBB DBA WEBB OIL CO	EDDY	S:12, T:17S, R:29E	SQUARE LAKE 12 UNIT	118	1/1/1998	0	No	link	0	O	Pumping	TEMP1860055819
30-015-02960	RODNEY B WEBB DBA WEBB OIL CO	EDDY	S:12, T:17S, R:29E	SQUARE LAKE 12 UNIT	109	1/1/1998	0	No	link	0	O	Pumping	TEMP1886218745
30-015-02962	RODNEY B WEBB DBA WEBB OIL CO	EDDY	S:12, T:17S, R:29E	SQUARE LAKE 12 UNIT	113	1/1/1998	0	No	link	0	PI	Flowing	TEMP1079825850
30-015-02964	RODNEY B WEBB DBA WEBB OIL CO	EDDY	S:12, T:17S, R:29E	SQUARE LAKE 12 UNIT	117	1/1/1998	0	No	link	0	PI	Shut-in	TEMP955167207
30-015-02965	RODNEY B WEBB DBA WEBB OIL CO	EDDY	S:12, T:17S, R:29E	SQUARE LAKE 12 UNIT	105	1/1/1998	0	No	link	0	I	Flowing	TEMP928619533
30-015-02968	RODNEY B WEBB DBA WEBB OIL CO	EDDY	S:12, T:17S, R:29E	SQUARE LAKE 12 UNIT	108	1/1/1998	0	No	link	0	PO	Pumping	TEMP1197943763
30-015-04107	RODNEY B WEBB DBA WEBB OIL CO	EDDY	S:7, T:17S, R:30E	SQUARE LAKE 12 UNIT	110	1/1/1998	0	No	link	0	I	Injection Well	TEMP687877518
30-015-04108	RODNEY B WEBB DBA WEBB OIL CO	EDDY	S:7, T:17S, R:30E	SQUARE LAKE 12 UNIT	111	1/1/1998	0	No	link	0	PO	Pumping	TEMP712886197
30-015-04109	RODNEY B WEBB DBA WEBB OIL CO	EDDY	S:7, T:17S, R:30E	SQUARE LAKE 12 UNIT	104	1/1/1998	0	No	link	0	O	Pumping	TEMP819461642
30-015-20308	RODNEY B WEBB DBA WEBB OIL CO	EDDY	S:12, T:17S, R:29E	SQUARE LAKE 12 UNIT	112	1/1/1998	0	No	link	0	O	Pumping	TEMP542627730
30-015-20859	RODNEY B WEBB DBA WEBB OIL CO	EDDY	S:12, T:17S, R:29E	SQUARE LAKE 12 UNIT	106	1/1/1998	0	No	link	0	O	Pumping	TEMP709300624
30-015-29889	MARBOB ENERGY CORP	EDDY	S:13, T:17S, R:29E	BURCH KEELY UNIT	286	10/10/1997		No	link	4,606	O	Pumping	TEMP766547777
30-015-27651	MARBOB ENERGY CORP	EDDY	S:18, T:17S, R:30E	BURCH AA FEDERAL	038	8/1/1997	0	No	link	4,747	PO	Unknown	TEMP1538344966
30-015-29774	MARBOB ENERGY CORP	EDDY	S:18, T:17S, R:30E	BURCH KEELY UNIT	275	8/1/1997		No	link	4,748	O	Pumping	TEMP728171052
30-015-29283	EOG RESOURCES INC	EDDY	S:12, T:17S, R:29E	GRAYBURG DEEP UNIT	012	11/25/1996		No	link	11,340	G	Active	TEMP1772224680
30-015-29035	MARBOB ENERGY CORP	EDDY	S:18, T:17S, R:30E	BURCH KEELY UNIT	257	7/3/1996		No	link	4,875	O	Pumping	TEMP916739410
30-015-28019	MARBOB ENERGY CORP	EDDY	S:19, T:17S, R:30E	BURCH KEELY UNIT	812	6/21/1996		No	link		PO	Unknown	TEMP1397365763

30-015-27988	MARBOB ENERGY CORP	EDDY	S-13, T-17S, R-29E	BURCH KEELY UNIT	806	5/31/1996			No	link	8,450	X	Cancelled	TEMP1065027198
30-015-27645	MARBOB ENERGY CORP	EDDY	S-19, T-17S, R-30E	BURCH KEELY UNIT	225	7/26/1994			No	link	5,050	O	Pumping	TEMP304455243
30-015-27477	MARBOB ENERGY CORP	EDDY	S-13, T-17S, R-29E	BURCH KEELY UNIT	210	6/13/1994			No	link	4,600	O	Pumping	TEMP1812873435
30-015-27573	MARBOB ENERGY CORP	EDDY	S-13, T-17S, R-29E	BURCH KEELY UNIT	215	3/2/1994			No	link	4,600	O	Pumping	TEMP986048049
30-015-27656	MARBOB ENERGY CORP	EDDY	S-13, T-17S, R-29E	KEELY C FEDERAL	063	8/26/1993	0		No	link	4,600	PO	Unknown	TEMP1074337792
30-015-25715	MARBOB ENERGY CORP	EDDY	S-13, T-17S, R-29E	BURCH KEELY UNIT	004	9/1/1987			No	link	4,680	PO	Pumping	TEMP37229663
30-015-23914	MARBOB ENERGY CORP	EDDY	S-12, T-17S, R-29E	BURCH KEELY UNIT	001	12/1/1981			No	link	3,600	PO	Pumping	TEMP1977101324
30-015-23168	MARBOB ENERGY CORP	EDDY	S-18, T-17S, R-30E	BURCH KEELY UNIT	025	3/1/1981	0		No	link	3,600	O	Pumping	TEMP1262964397
30-015-22572	MARBOB ENERGY CORP	EDDY	S-24, T-17S, R-29E	BURCH KEELY UNIT	045	9/1/1978	0		No	link	0	O	Pumping	TEMP1579114431
30-015-21657	MARBOB ENERGY CORP	EDDY	S-19, T-17S, R-30E	BURCH KEELY UNIT	055	3/1/1976	0		No	link	3,625	O	Pumping	TEMP665325118
30-015-21658	MARBOB ENERGY CORP	EDDY	S-18, T-17S, R-30E	BURCH KEELY UNIT	022	3/1/1976	0		No	link	3,300	O	Pumping	TEMP791907506
30-015-21265	MARBOB ENERGY CORP	EDDY	S-24, T-17S, R-29E	BURCH KEELY UNIT	049	11/1/1975	0		No	link	3,550	O	Pumping	TEMP1613690641
30-015-21268	MARBOB ENERGY CORP	EDDY	S-19, T-17S, R-30E	BURCH KEELY UNIT	051	9/1/1974	0		No	link	3,300	O	Pumping	TEMP1370914085
30-015-04188	MARBOB ENERGY CORP	EDDY	S-18, T-17S, R-30E	BURCH KEELY UNIT	028	9/1/1973	0		No	link	0	O	Temporarily Abandoned	TEMP1454404358
30-015-04189	MARBOB ENERGY CORP	EDDY	S-18, T-17S, R-30E	BURCH KEELY UNIT	027	8/1/1973	0		No	link	11,422	O	Pumping	TEMP1330899961
30-015-20630	STEVENS OPERATING CORPORATION or HANAGAN PETROLEUM CORP	EDDY	S-13, T-17S, R-29E	PRE-ONGARD WELL	053	1/1/1970			No	link		PO	Active Permit	TEMP994628098
30-015-21266	STEVENS OPERATING CORPORATION or HANAGAN PETROLEUM CORP	EDDY	S-13, T-17S, R-29E	PRE-ONGARD WELL	024	1/1/1970			No	link		PO	Active Permit	TEMP1373978076
	STEVENS OPERATING CORPORATION or													

30-015-26717	HANAGAN PETROLEUM CORP	EDDY	S.7, T 17S, R:30E	PRE-ONGARD WELL	002	1/1/1970			No	link		PO	Active Permit	TEMP430777921
30-015-26721	STEVENS OPERATING CORPORATION or HANAGAN PETROLEUM CORP	EDDY	S 12, T.17S, R:29E	PRE-ONGARD WELL	001	1/1/1970			No	link		PO	Active Permit	TEMP287266581
30-015-04190	MARBOB ENERGY CORP	EDDY	S 18, T:17S, R:30E	BURCH KEELY UNIT	029	11/1/1949	0		No	link	0	O	Temporarily Abandoned	TEMP122788414

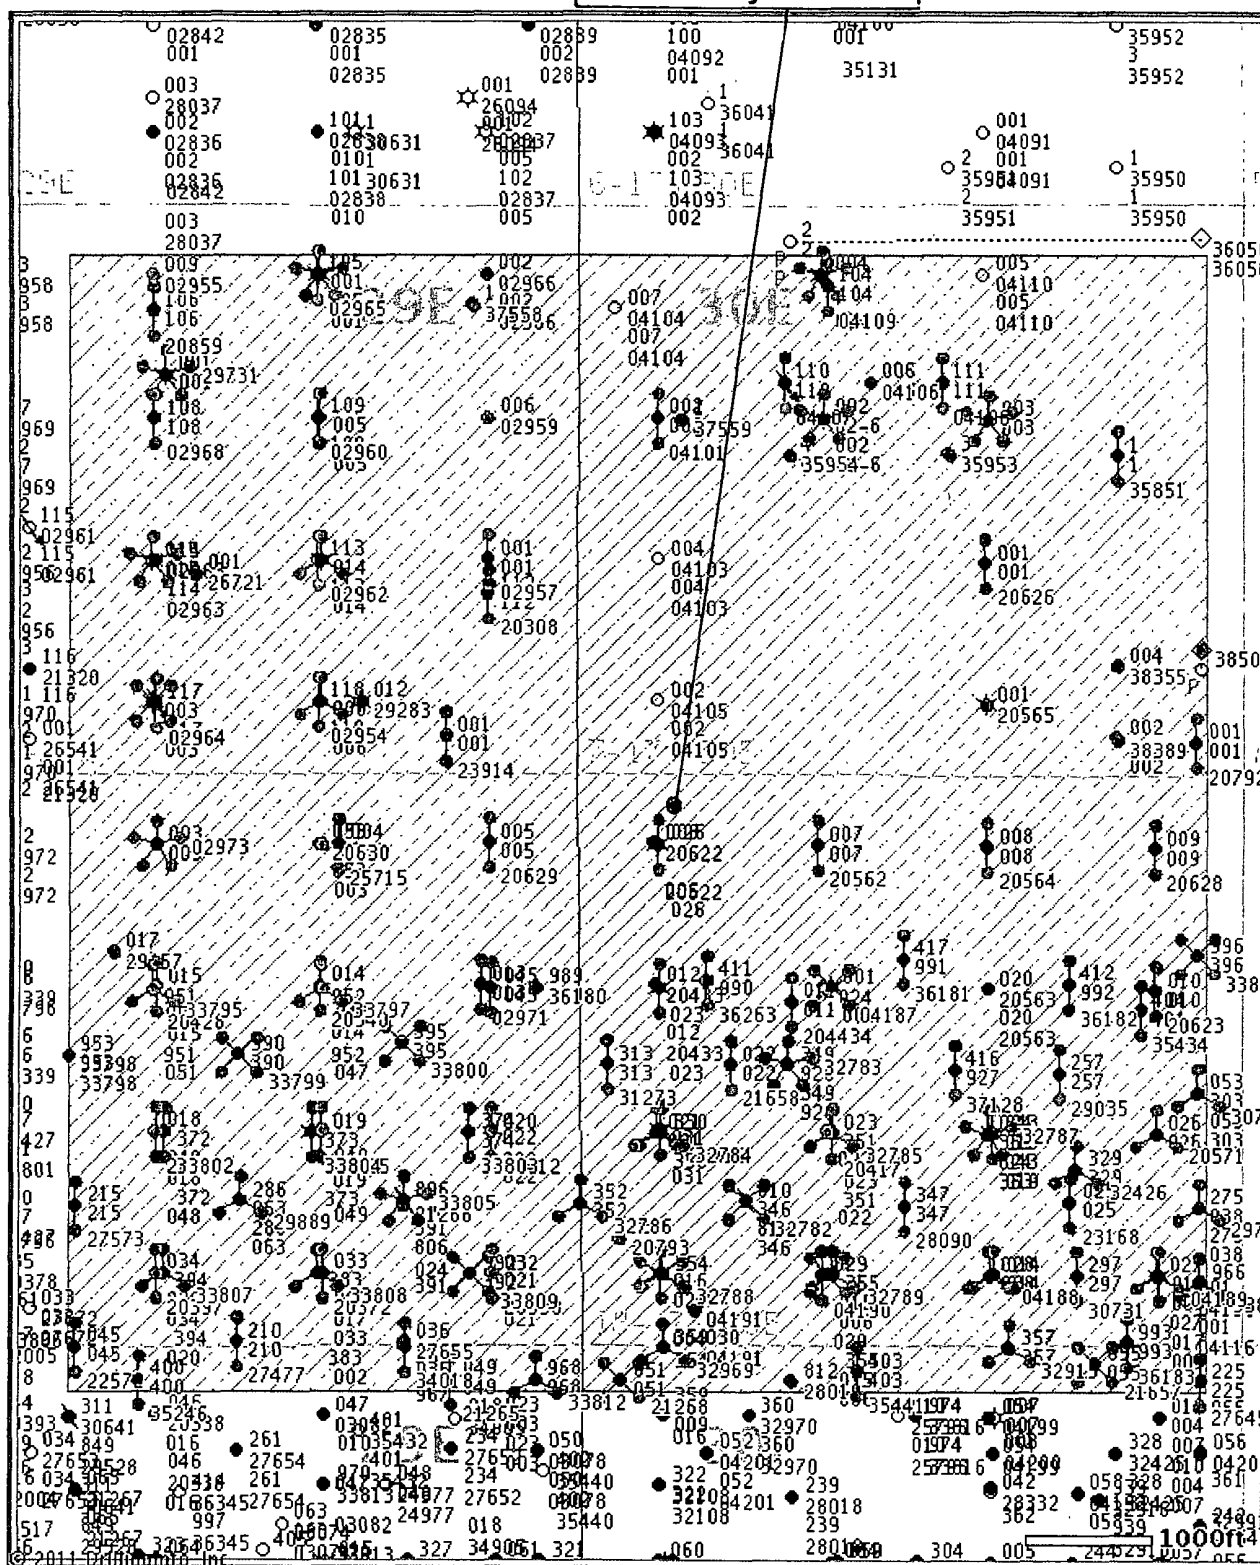

5/17/2011

