

Submit 3 Copies To Appropriate District
Office
District I
1625 N. French Dr., Hobbs, NM 88240
District II
1301 W. Grand Ave., Artesia, NM 88210
District III
1000 Rio Brazos Rd., Aztec, NM 87410
District IV
1220 S. St. Francis Dr., Santa Fe, NM
87505

State of New Mexico
Energy, Minerals and Natural Resources

Form C-103
May 27, 2004

OIL CONSERVATION DIVISION
1220 South St. Francis Dr.
Santa Fe, NM 87505

WELL API NO. 30-015-34935
5. Indicate Type of Lease STATE ☒ FEE ☐
6. State Oil & Gas Lease No.
7. Lease Name or Unit Agreement Name SWD 4-22-27
8. Well Number # 1
9. OGRID Number 14049
10. Pool name or Wildcat SWD Delaware

SUNDRY NOTICES AND REPORTS ON WELLS
(DO NOT USE THIS FORM FOR PROPOSALS TO DRILL OR TO DEEPEN OR PLUG BACK TO A
DIFFERENT RESERVOIR. USE "APPLICATION FOR PERMIT" (FORM C-101) FOR SUCH
PROPOSALS.)

1. Type of Well: Oil Well ☐ Gas Well ☐ Other SWD

2. Name of Operator COG Operating LLC.

3. Address of Operator
550 W. Texas AVE. STE. 1300 Midland Texas 79701

4. Well Location

Unit Letter H : 2310 feet from the North line and 1060 feet from the East line
Section 4 Township 22S Range 27E NMPM County Eddy

11. Elevation (Show whether DR, RKB, RT, GR, etc.)
3100' GL

Pit or Below-grade Tank Application ☐ or Closure ☐

Pit type _____ Depth to Groundwater _____ Distance from nearest fresh water well _____ Distance from nearest surface water N/A

Pit Liner Thickness: _____ mil Below-Grade Tank: Volume _____ bbls; Construction Material _____

12. Check Appropriate Box to Indicate Nature of Notice, Report or Other Data

NOTICE OF INTENTION TO:


PERFORM REMEDIAL WORK ☐ PLUG AND ABANDON ☒
TEMPORARILY ABANDON ☐ CHANGE PLANS ☐
PULL OR ALTER CASING ☐ MULTIPLE COMPL ☐
OTHER: ☐

SUBSEQUENT REPORT OF:

REMEDIAL WORK ☐ ALTERING CASING ☐
COMMENCE DRILLING OPNS. ☐ P AND A ☒
CASING/CEMENT JOB ☐
OTHER: ☐

13. Describe proposed or completed operations. (Clearly state all pertinent details, and give pertinent dates, including estimated date of starting any proposed work). SEE RULE 1103. For Multiple Completions: Attach wellbore diagram of proposed completion or recompletion.

1. Set CIBP 2470' Tbg. at 1232' Circulate Hole Mud Laden Fluid Cap CIBP. 25 sx Cmt.
2. Tbg. at 1500' Spot 25 sx Cmt. WOC. Tag.
3. Tbg. at 1100' Spot 50 sx Cmt. WOC. Tag.
4. Tbg. at 473' spot 35 sx Cmt. WOC. Tag.
5. Tbg. at 60' Spot 20 sx Cmt. 60' to 3'

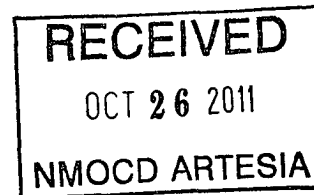

I hereby certify that the information above is true and complete to the best of my knowledge and belief. I further certify that any pit or below-grade tank has been/will be constructed or closed according to NMOC D guidelines ☒, a general permit ☐ or an (attached) alternative OCD-approved plan ☐.

SIGNATURE Gary Eggleston TITLE Agent (Basic Energy Services) DATE 10-25-11

Type or print name: Gary Eggleston E-mail address: gary.eggleston@basicenergyservices.com Telephone No. 432-563-3355

For State Use Only

APPROVED BY: RDade TITLE District Supervisor DATE 11/16/11

Conditions of Approval (if any):

Well: SWD 4-22-27 No. 1

Location: 2310' FNL 1060' FEL
H-4-22-27e
Eddy NM
30-015-34935

Env: 14' AGL


KB: 3114'

GL: 3100'

Casing Program:

Size	Wt.	Grade	Conn	Depth
8 5/8"	24	J55	SK	423'
5 1/2"	17	J55	LTC	5334'
2 7/8"	6.5	J55	EVE	

@ 1953' MD (1948' TVD) 2294' FNL, 943' FEL

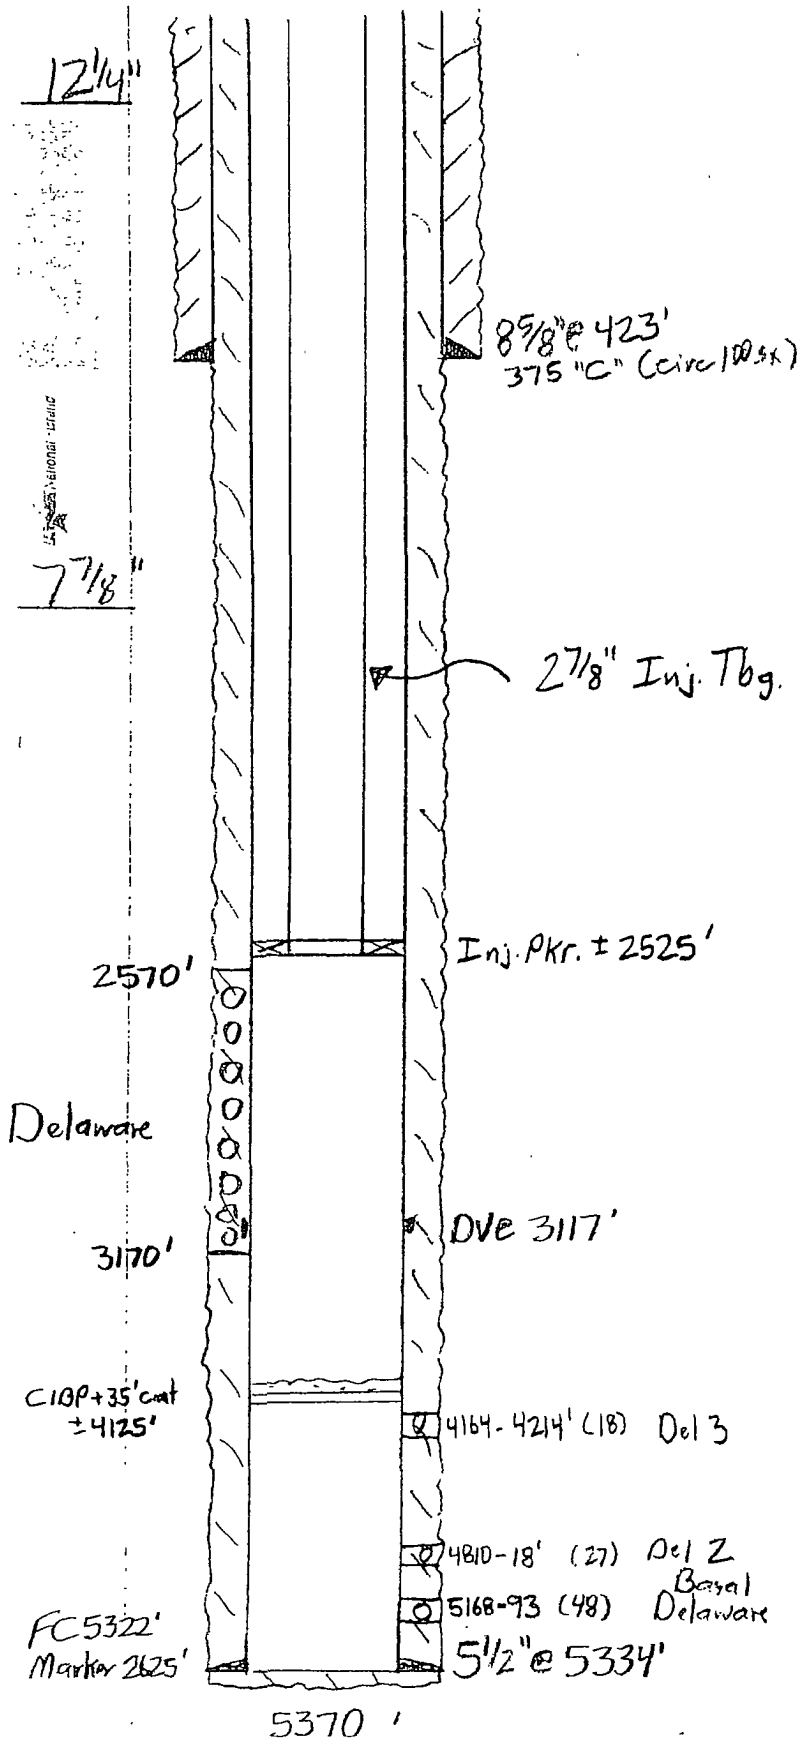

After Conversion

1st: 450 Super H (circ 204 sx)

2nd: 500 HLC + 200 "C" (circ 173 sx)

Well: SWD 4-22-27 No. 1

Location: 2310' FNL 1060' FEL
H-4-22s-27e
Eddy NM
30-015-34935

Zero: 14' AGL


KB: 3114'

GL: 3100'

Casing Program:

Size	Wt.	Grade	Conn	Depth
8 5/8"	24	J55	ST	423'
5 1/2"	17	J55	LTC	5334'
2 7/8"	6.5	J55	EVE	

@ 1953' MD (1948' TVD) 2294' FNL, 943' FEL

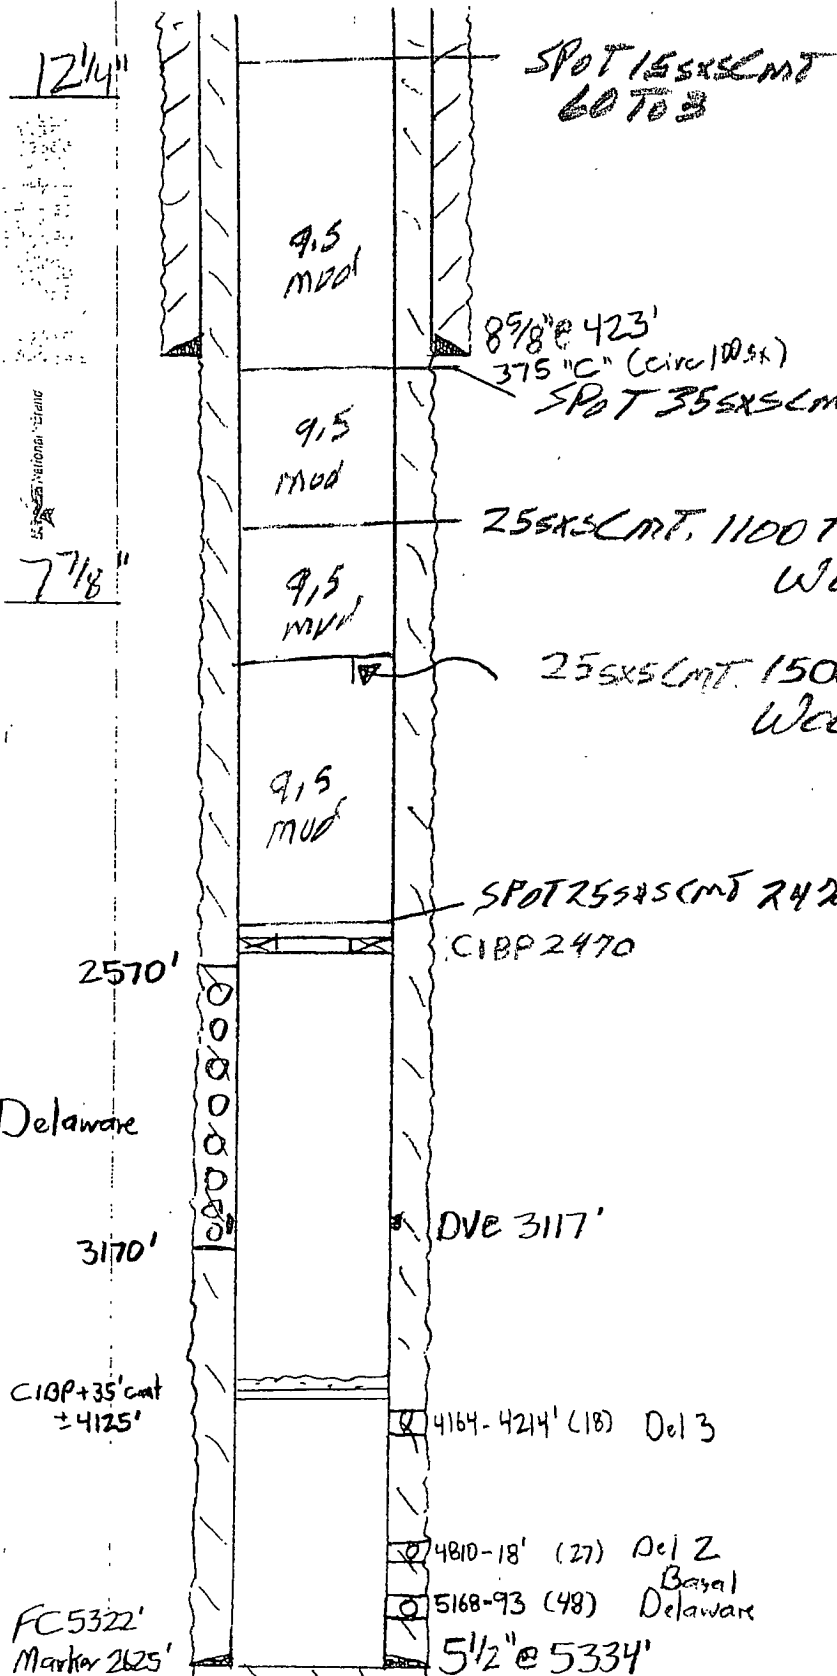

After Plugging

1st: 450 Super H (circ 204 sx)

2nd: 500 HLC + 200 "C" (circ 103 sx)