

Form 3160-5
(September 2001)UNITED STATES
DEPARTMENT OF THE INTERIOR
BUREAU OF LAND MANAGEMENTSUNDRY NOTICES AND REPORTS ON WELLS
Do not use this form for proposals to drill or to re-enter an
abandoned well. Use Form 3160-3 (APD) for such proposals.FORM APPROVED
OMB No. 1004-0136
Expires January 31, 2004

5. Lease Serial No.

MLC028791B

6. If Indian, Allottee or Tribe Name

7. If Unit or CA/Agreement, Name and/or No.

MOM111789X

8. Well Name and No.

DODD FEDERAL UNIT #21

9. API Well No.

30-015-02994

10. Field and Pool, or Exploratory Area

GRBG JACKSON SE Q GRBG SA

11. County or Parish, State

KDDY CO., NM

660 FNL 1980 FNL SEC. 15-T17S-R29E, UNIT B

12. CHECK APPROPRIATE BOX(ES) TO INDICATE NATURE OF NOTICE, REPORT, OR OTHER DATA

TYPE OF SUBMISSION	TYPE OF ACTION			
☒ Notice of Intent	☐ Acidize	☐ Deepen	☐ Production (Start/Resume)	☐ Water Shut-Off
☐ Subsequent Report	☐ After Casing	☐ Fracture Treat	☐ Reclamation	☐ Well Integrity
☐ Final Abandonment Notice	☐ Casing Repair	☐ New Construction	☐ Recomplete	☐ Other
	☐ Change Plans	☒ Plug and Abandon	☐ Temporarily Abandon	
	☐ Convert to Injection	☐ Plug Stack	☐ Water Disposal	

13. Describe Proposed or Completed Operation (clearly state all pertinent details, including estimated starting date of any proposed work and approximate duration thereof. If the proposal is to deepen dimensionally or recomplete horizontally, give subsurface locations and measured and true vertical depths of all pertinent markers and zones. Attach the Bond under which the work will be performed or provide the Bond No. on file with BLM/BIA. Required subsequent reports shall be filed within 30 days following completion of the involved operation. If the operation results in a multiple completion or recompletion in a new interval, a Form 3160-4 shall be filed once tubing has been completed. Final Abandonment Notices shall be filed only after all requirements, including reclamation, have been completed, and the operator has determined that the site is ready for final inspection.)

MARROB ENERGY CORPORATION PROPOSES TO PLUG AND ABANDON AS FOLLOWS:

SET GRP + 35' CMT @ APPX 2360'. FILL HOLE WITH MUD. PERF 4 HOLES @ APPX 1000'. SET RETAINER @ APPX 750'. PUMP 150 SX CMT IN/OUT OF TAG-5 1 1/2" CSG FROM 750' - 1000' (BASE SALT). CUT & PULL 5 1/2" CSG @ APPX 470'. SET RETAINER @ APPX 330' IN 8 5/8" CSG. PUMP 200 SX CMT BELOW RETAINER. SPOT 90 SX CMT FROM 330' TO SURFACE INSIDE 8 5/8" CSG.

APPROVAL SUBJECT TO
GENERAL REQUIREMENTS AND
SPECIAL STIPULATIONS ATTACHED

14. I hereby certify that the foregoing is true and correct:
Name (Printed/Typed)

DIANA J. BRIGGS

Title

PRODUCTION ANALYST

Signature

Date

MAY 5, 2005

THIS SPACE FOR FEDERAL OR STATE OFFICE USE

Approved by

Alexis C. Swaboda

Title

PETROLEUM ENGINEER

Date

May 6, 2005

Conditions of approval, if any, are attached. Approval of this notice does not warrant or certify that the applicant holds legal or equitable title to those rights in the subject lease which would entitle the applicant to conduct operations thereon.

Office

RFS

Title 18 U.S.C. Section 1001 and Title 43 U.S.C. Section 1212, make it a crime for any person knowingly and willfully to make to any department or agency of the United States any false, fictitious or fraudulent statements or representations as to any matter within its jurisdiction.

(Instructions on reverse)

cc: CFC

Accepted

W.D. 1111 (Formerly M. Dodd 8-16)

Location: 660' FNL, 1980' FEL
B-15-173-29c
Eddy NM
30-015-02999

KB : 3591'

GL : 3588'


Casing Program:

Size	Wt.	Grade	Conn	Depth
8 5/8"	24	J55	STC	417'
5 1/2"	14	J55	3TC	2485'
2 7/8"	4.7	J55	EUE	2325'
		R-4 Inj Phr	IPC	

Top Salt = 380'

Box Salt = 810'

Drilled June '58

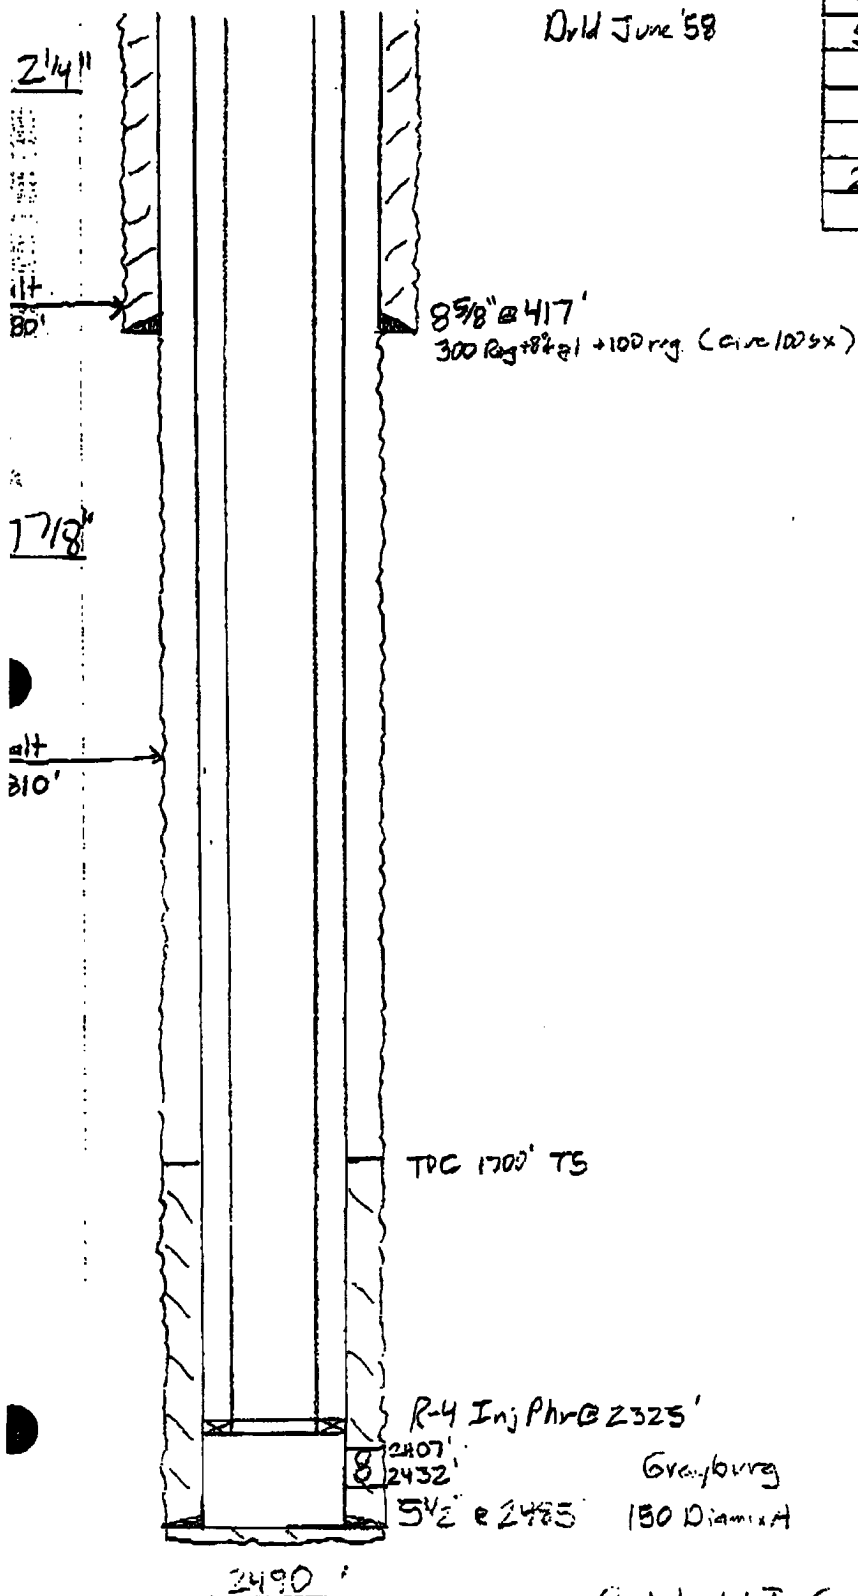

BEFORE

- Sketch Not To Scale -

KB Collins /


Location: 660' FNL, 1980' FEL
B-15-175-29e
Eddy NM
30-015-02999

KB: 3591'
 GL: 3588'

Casing Program:

Size	Wt.	Grade	Conn	Depth
8 5/8"	24	J55	STC	417'
5 1/2"	14	J55	STC	2485'
2 3/8"	4.7	J55	EUE	2325'
		R-4 I.P.H.	IPC	

Top Salt = 380'
 Base Salt = 810'

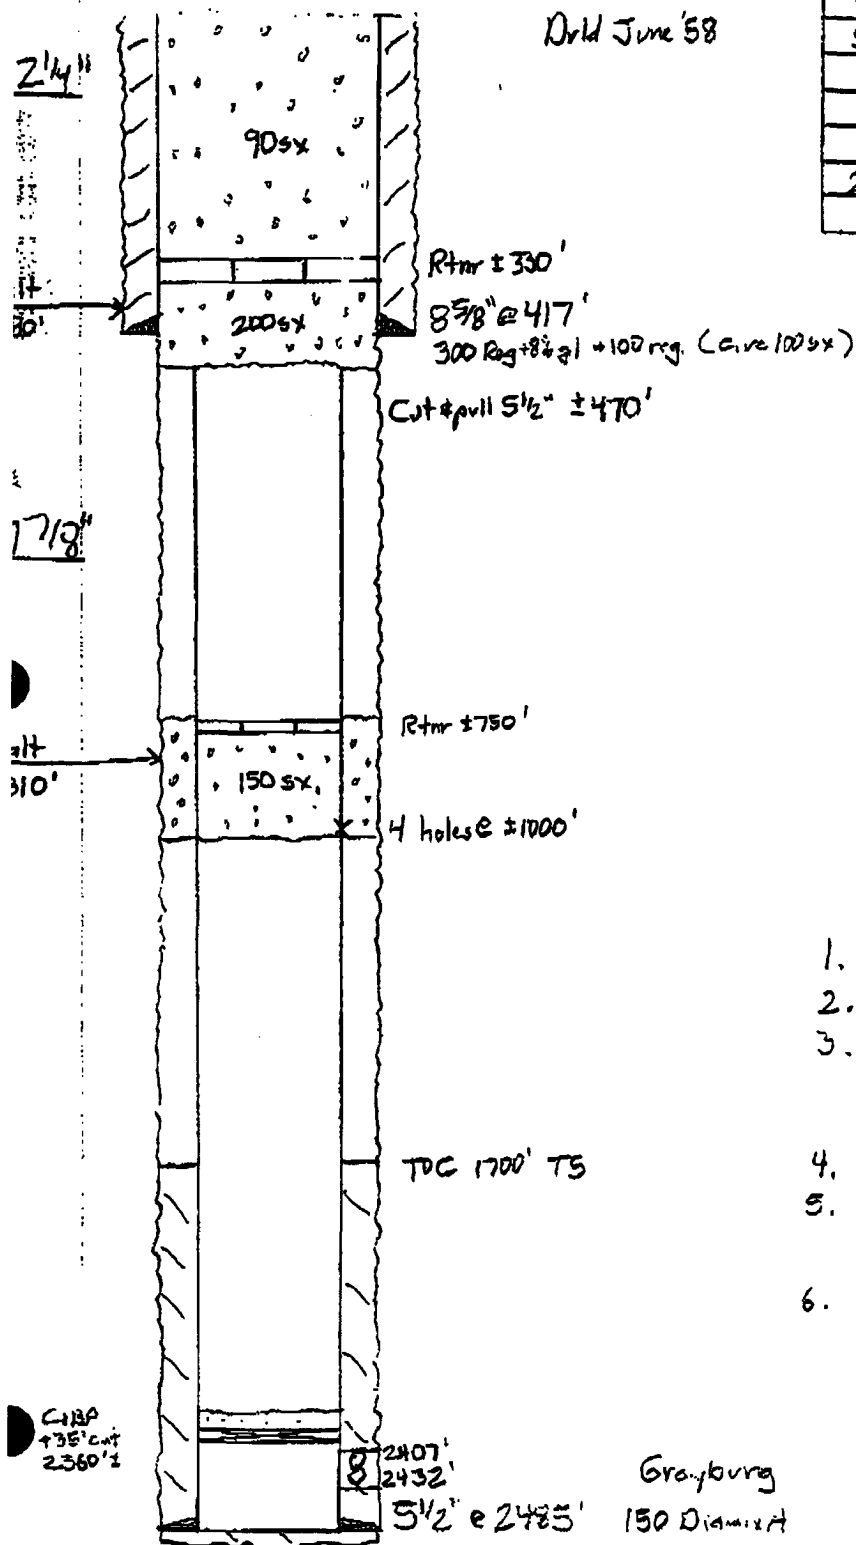

AFTER

Proposed Procedure:

1. CIBP + 35' cut ± 2360'
2. Fill hole with mud
3. Perf 4 holes ± 1000'
 Rtnr ± 750'. Pump 150 sx in/out
 5 1/2" from 750'-1000' (base salt)
4. Cut & pull 5 1/2" @ ± 470'
5. Rtnr ± 330' in 8 5/8"
 Pump 200 sx below retainer.
6. Spot 90 sx 330' to surface
 inside 8 5/8"

Grayburg

150 Diameter

- Sketch Not To Scale -

KB Collins /