

Submit 3 Copies To Appropriate District Office
District I
1625 N. French Dr., Hobbs, NM 88240
District II
1301 W. Grand Ave., Artesia, NM 88210
District III
1000 Rio Brazos Rd., Aztec, NM 87410
District IV
1220 S. St. Francis Dr., Santa Fe, NM 87505

State of New Mexico
Energy, Minerals and Natural Resources

Form C-103
May 27, 2004

OIL CONSERVATION DIVISION
1220 South St. Francis Dr.
Santa Fe, NM 87505

WELL API NO. 30-005-63351
5. Indicate Type of Lease STATE ☒ FEE ☐
6. State Oil & Gas Lease No. LG-0564
7. Lease Name or Unit Agreement Name Pueblo AXJ State Com
8. Well Number 1
9. OGRID Number 025575
10. Pool name or Wildcat Pecos Slope Abo

SUNDRY NOTICES AND REPORTS ON WELLS (DO NOT USE THIS FORM FOR PROPOSALS TO DRILL OR TO DEEPEN OR PLUG BACK TO A DIFFERENT RESERVOIR. USE "APPLICATION FOR PERMIT" (FORM C-101) FOR SUCH PROPOSALS.)	
1. Type of Well: Oil Well ☐ Gas Well ☒ Other ☐	
2. Name of Operator Yates Petroleum Corporation	
3. Address of Operator 105 S. 4 th Street, Artesia, NM 88210	
4. Well Location Unit Letter <u>K</u> : <u>1980</u> feet from the <u>South</u> line and <u>1980</u> feet from the <u>West</u> line Section <u>3</u> Township <u>5S</u> Range <u>24E</u> NMPM Chaves County	
11. Elevation (Show whether DR, RKB, RT, GR, etc.) 3922'GR	
Pit or Below-grade Tank Application ☐ or Closure ☐	
Pit type _____ Depth to Groundwater _____ Distance from nearest fresh water well _____ Distance from nearest surface water _____	
Pit Liner Thickness: _____ mil Below-Grade Tank: Volume _____ bbls; Construction Material _____	

12. Check Appropriate Box to Indicate Nature of Notice, Report or Other Data

NOTICE OF INTENTION TO: PERFORM REMEDIAL WORK ☐ PLUG AND ABANDON ☒ TEMPORARILY ABANDON ☐ CHANGE PLANS ☐ PULL OR ALTER CASING ☐ MULTIPLE COMPL ☐ OTHER: ☐	SUBSEQUENT REPORT OF: REMEDIAL WORK ☐ ALTERING CASING ☐ COMMENCE DRILLING OPNS. ☐ PLUG AND ABANDON ☐ CASING/CEMENT JOB ☐ OTHER: ☐
--	---

13. Describe proposed or completed operations. (Clearly state all pertinent details, and give pertinent dates, including estimated date of starting any proposed work). SEE RULE 1103. For Multiple Completions: Attach wellbore diagram of proposed completion or recompletion.

Yates Petroleum Corporation plans to plug and abandon this well as follows:

1. MIRU all safety equipment necessary.
2. Set a 4-1/2" CIBP at 3458' with 35' cement on top.
3. Shoot squeeze holes at 1402'.
4. Spot 100' cement plug from 1402'-1302' with 60 sx. Tag plug.
5. Shoot squeeze holes at 960'.
6. Spot 100' cement plug from 960'-860' with 60 sx. Tag plug.
7. Shoot squeeze holes at 60'.
8. Circulate cement down 4-1/2" casing (60') and out the annulus with 30 sx.
9. Cut off wellhead and install marker.

NOTE: Yates Petroleum Corporation will use steel pits and no earth pits

Notify OCD 24 hrs. prior to any work done

I hereby certify that the information above is true and complete to the best of my knowledge and belief. I further certify that any pit or below-grade tank has been/will be constructed or closed according to NMOCD guidelines ☐, a general permit ☐ or an (attached) alternative OCD-approved plan ☐.


SIGNATURE Tina Huerta TITLE Regulatory Compliance Supervisor DATE July 20, 2005

Type or print name Tina Huerta E-mail address: tinah@ypcnm.com Telephone No. 505-748-1471

For State Use Only
APPROVED BY: Phil Hankin TITLE Field Inspector DATE 7/27/05
Conditions of Approval (if any):

WELLNAME: Pueblo "AXJ" St. Com #1 FIELD: Pecos Slope Abo
 LOCATION: 1980' FSL & 1980' FWL of Sec 3, T55, R24E, Chaves Co, NM.
 GL: 3942' ZERO: _____ AGL: _____ KB: 3,950'
 SPUD DATE: 6/6/01 COMPLETION DATE: _____
 COMMENTS: _____

CASING PROGRAM	
SIZE/WT/GR/CONN	DEPTH SET
11 3/4", 42.0 #/ft, H-40, ST&C	910'
4 1/2", 10.50 #/ft, J-55, ST&C	4,114'

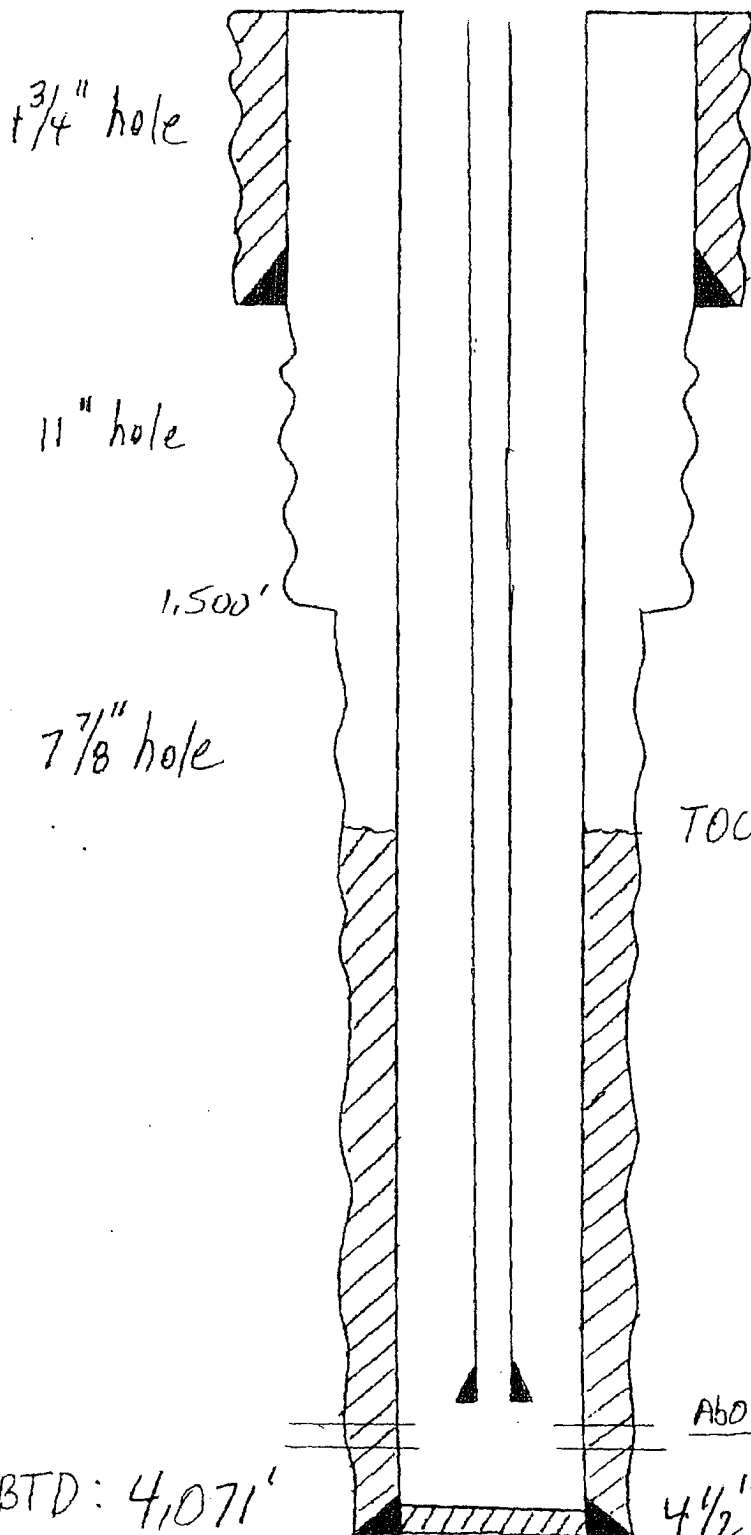

11 3/4" set @ 910' cmt'd w/ 650 sacks
 cmt circ. to surface

before

San Andres	511'
Glorieta	1352'
Yeso	1468'
Tubb	2839'
Abo	3460'
TD	4,114'

TOC: 2,900' +/-

Abo 3,508' - 3,704' w/ 50 holes


BTD: 4,071'

4 1/2" set @ 4,114' cmt'd w/ 325 sacks

DATE: 6/15/01 JW

WELLNAME: Pueblo "AXJ" St. Com #1 FIELD: Pecos Slope Abo
 LOCATION: 1980' FSL & 1980' FWL of Sec 3, T55, R24E, Chaves Co, NM.
 GL: 3942' ZERO: _____ AGL: _____ KB: 3,950'
 SPUD DATE: 6/6/01 COMPLETION DATE: _____
 COMMENTS: _____

CASING PROGRAM	
SIZE/WT/GR/CONN	DEPTH SET
11 3/4", 42.0 #/ft, H-40, ST&C	910'
4 1/2", 10.50 #/ft, J-55, ST&C	4,114'

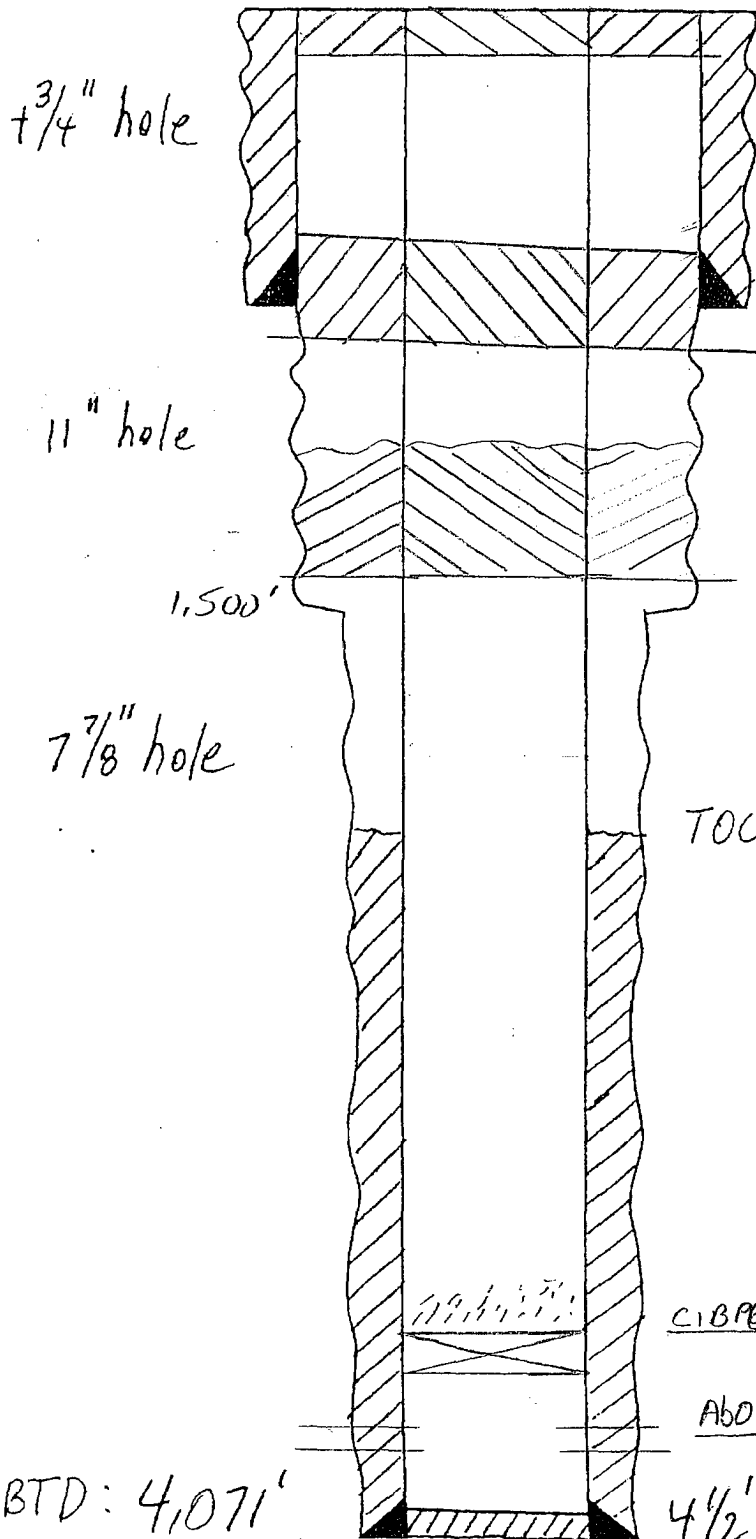

11 3/4" set @ 910' CMTD W/ 650 SACKS
 100' Cement Plug Int. Dist. CMT circ. to surface
 of casing 960' - 860' (TAG Plug)

After

100' Cement Plug Int + Out
 of casing 1402' - 1302'

San Andres	511'
Glorieta	1352'
Yeso	1468'
Tubb	2839'
Abo	3460'
TD	4,114'

TOC: 2,900' +/-

CIBPE 3,458' w/ 35' CMT

Abo 3,508' - 3,704' w/ 50 holes

BTD: 4,071'

4 1/2" set @ 4,114' CMTD W/ 325 SACKS

TD: 11,114'

SKETCH NOT TO SCALE

DATE: 6/15/01 JWP