

Submit 3 Copies To Appropriate District Office
District I
1625 N. French Dr., Hobbs, NM 88240
District II
1301 W. Grand Ave., Artesia, NM 88210
District III
1000 Rio Brazos Rd., Aztec, NM 87410
District IV
1220 S. St. Francis Dr., Santa Fe, NM 87505

State of New Mexico
Energy, Minerals and Natural Resources

Form C-103
May 27, 2004

OIL CONSERVATION DIVISION
1220 South St. Francis Dr.
Santa Fe, NM 87505

WELL API NO. 30-015-23793
5. Indicate Type of Lease STATE <input type="checkbox"/> FEE <input checked="" type="checkbox"/>
6. State Oil & Gas Lease No.
7. Lease Name or Unit Agreement Name Sharp QS
8. Well Number 1
9. OGRID Number 025575
10. Pool name or Wildcat POW Strawn

11. Elevation (Show whether DR, RKB, RT, GR, etc.)
3356'GR

Pit or Below-grade Tank Application ☐ or Closure ☐

Pit type _____ Depth to Groundwater _____ Distance from nearest fresh water well _____ Distance from nearest surface water _____

Pit Liner Thickness: _____ mil Below-Grade Tank: Volume _____ bbls; Construction Material _____

SUNDRY NOTICES AND REPORTS ON WELLS
(DO NOT USE THIS FORM FOR PROPOSALS TO DRILL OR TO DEEPEN OR PLUG BACK TO A DIFFERENT RESERVOIR. USE "APPLICATION FOR PERMIT" (FORM C-101) FOR SUCH PROPOSALS.)

1. Type of Well: Oil Well ☐ Gas Well ☒ Other _____

2. Name of Operator
Yates Petroleum Corporation

3. Address of Operator
105 S. 4th Street, Artesia, NM 88210

4. Well Location
Unit Letter P : 660 feet from the South line and 660 feet from the East line
Section 4 Township 17S Range 26E NMPM Eddy County

12. Check Appropriate Box to Indicate Nature of Notice, Report or Other Data

NOTICE OF INTENTION TO:	SUBSEQUENT REPORT OF:
PERFORM REMEDIAL WORK <input type="checkbox"/>	REMEDIAL WORK <input type="checkbox"/>
TEMPORARILY ABANDON <input type="checkbox"/>	ALTERING CASING <input type="checkbox"/>
PULL OR ALTER CASING <input type="checkbox"/>	COMMENCE DRILLING OPNS. <input type="checkbox"/>
PLUG AND ABANDON <input checked="" type="checkbox"/>	PLUG AND ABANDON <input type="checkbox"/>
CHANGE PLANS <input type="checkbox"/>	CASING/CEMENT JOB <input type="checkbox"/>
MULTIPLE COMPL <input type="checkbox"/>	
OTHER: <input type="checkbox"/>	OTHER: <input type="checkbox"/>

13. Describe proposed or completed operations. (Clearly state all pertinent details, and give pertinent dates, including estimated date of starting any proposed work). SEE RULE 1103. For Multiple Completions: Attach wellbore diagram of proposed completion or recompletion.

Yates Petroleum Corporation plans to plug and abandon this well as follows:

1. Rig up safety equipment as needed.
2. Set 4-1/2" CIBP at 5328' with 35' cement on top.
3. Circulate plugging mud and spot 25 sx cement plug from 4227'-4327' across the Abo top at 4277'.
4. Perforate casing at 2355'.
5. Spot 100' cement plug from 2355'-2255' (45 sx).
6. Perforate casing at 1414'.
7. Spot 40 sx cement plug from 1314'-1414' (45 sx) across the intermediate casing shoe at 1364'. Tag Plug.
8. Perforate casing at 452'.
9. Spot 40 sx cement plug from 352'-452' across the surface casing shoe at 402'. Tag plug.
10. Perforate casing at 60'.
11. Spot 15 sx cement plug at surface.
12. Remove all equipment and install dry hole marker.

NOTE: Yates Petroleum Corporation will use steel pits and no earth pits

I hereby certify that the information above is true and complete to the best of my knowledge and belief. I further certify that any pit or below-grade tank has been/will be constructed or closed according to NMOCD guidelines ☐, a general permit ☐ or an (attached) alternative OCD-approved plan ☐.


SIGNATURE Tina Huerta TITLE Regulatory Compliance Supervisor DATE August 31, 2005
Type or print name Tina Huerta E-mail address: tinah@ypcnm.com Telephone No. 505-748-1471

For State Use Only
APPROVED BY: Phil Harker TITLE Field Deputy DATE 9/14/05
Conditions of Approval (if any):

WELL NAME: Sharp QS No. 1 FIELD: _____
 LOCATION: 660' FSL & 660' FEL Sec 4-17S-26E Eddy County NM
 GL: 3342' ZERO: _____ KB: 3355.5'
 SPUD DATE: 7-8-81 COMPLETION DATE 8-31-81
 COMMENTS: API No. 30-015-23793

CASING PROGRAM

13-3/8" 48# J-55	402'
8-5/8" 24# K-55 ST&C	1,364'
4-1/2" 11.6# K55 ST&C	1626.42'
4-1/2" 10.5# K55 ST&C	6420.37'
4-1/2" 11.6# K55 ST&C	303.21'
	8,350'

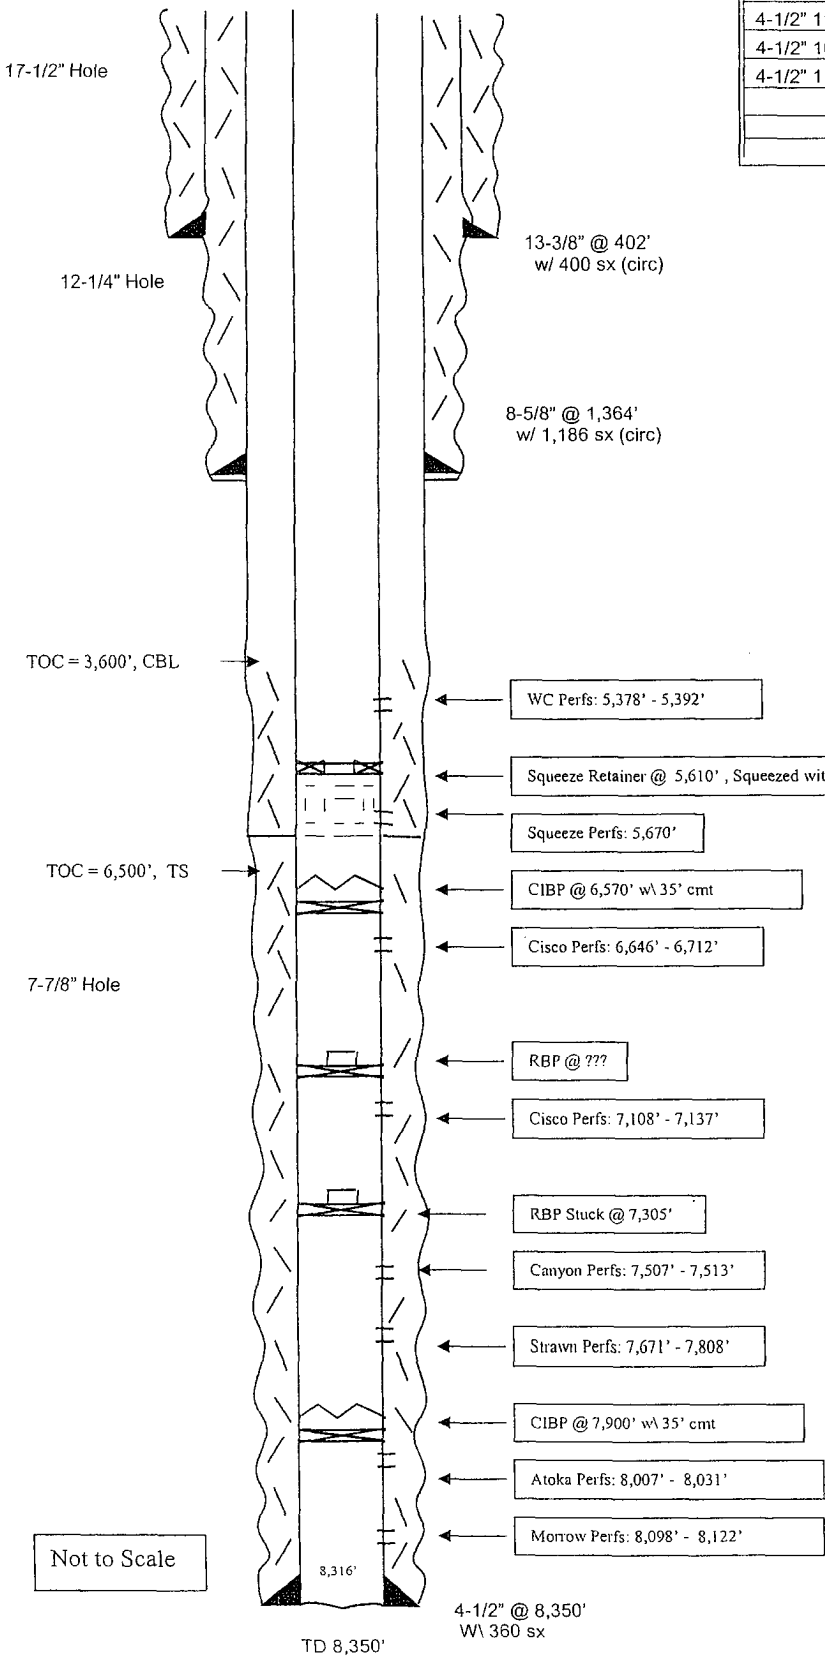

Before

TOPS:


San Andres:	910'
Glorieta	2,305'
Abo	4,277'
Wolfcamp	5,380'
Upper Penn	6,424'
Strawn	7,612'
Atoka	7,898'
Morrow	8,064'
Austin Cycle	8,134'
Chester	8,236'

WELL NAME: Sharp QS No. 1 FIELD: _____
 LOCATION: 660' FSL & 660' FEL Sec 4-17S-26E Eddy County NM
 GL: 3342' ZERO: _____ KB: 3355.5'
 SPUD DATE: 7-8-81 COMPLETION DATE 8-31-81
 COMMENTS: API No. 30-015-23793

CASING PROGRAM

13-3/8" 48# J-55	402'
8-5/8" 24# K-55 ST&C	1,364'
4-1/2" 11.6# K55 ST&C	1626.42'
4-1/2" 10.5# K55 ST&C	6420.37'
4-1/2" 11.6# K55 ST&C	303.21'
	8,350'

TOPS:	
San Andres:	910'
Glorieta	2,305'
Abo	4,277'
Wolfcamp	5,380'
Upper Penn	6,424'
Strawn	7,612'
Atoka	7,898'
Morrow	8,064'
Austin Cycle	8,134'
Chester	8,236'

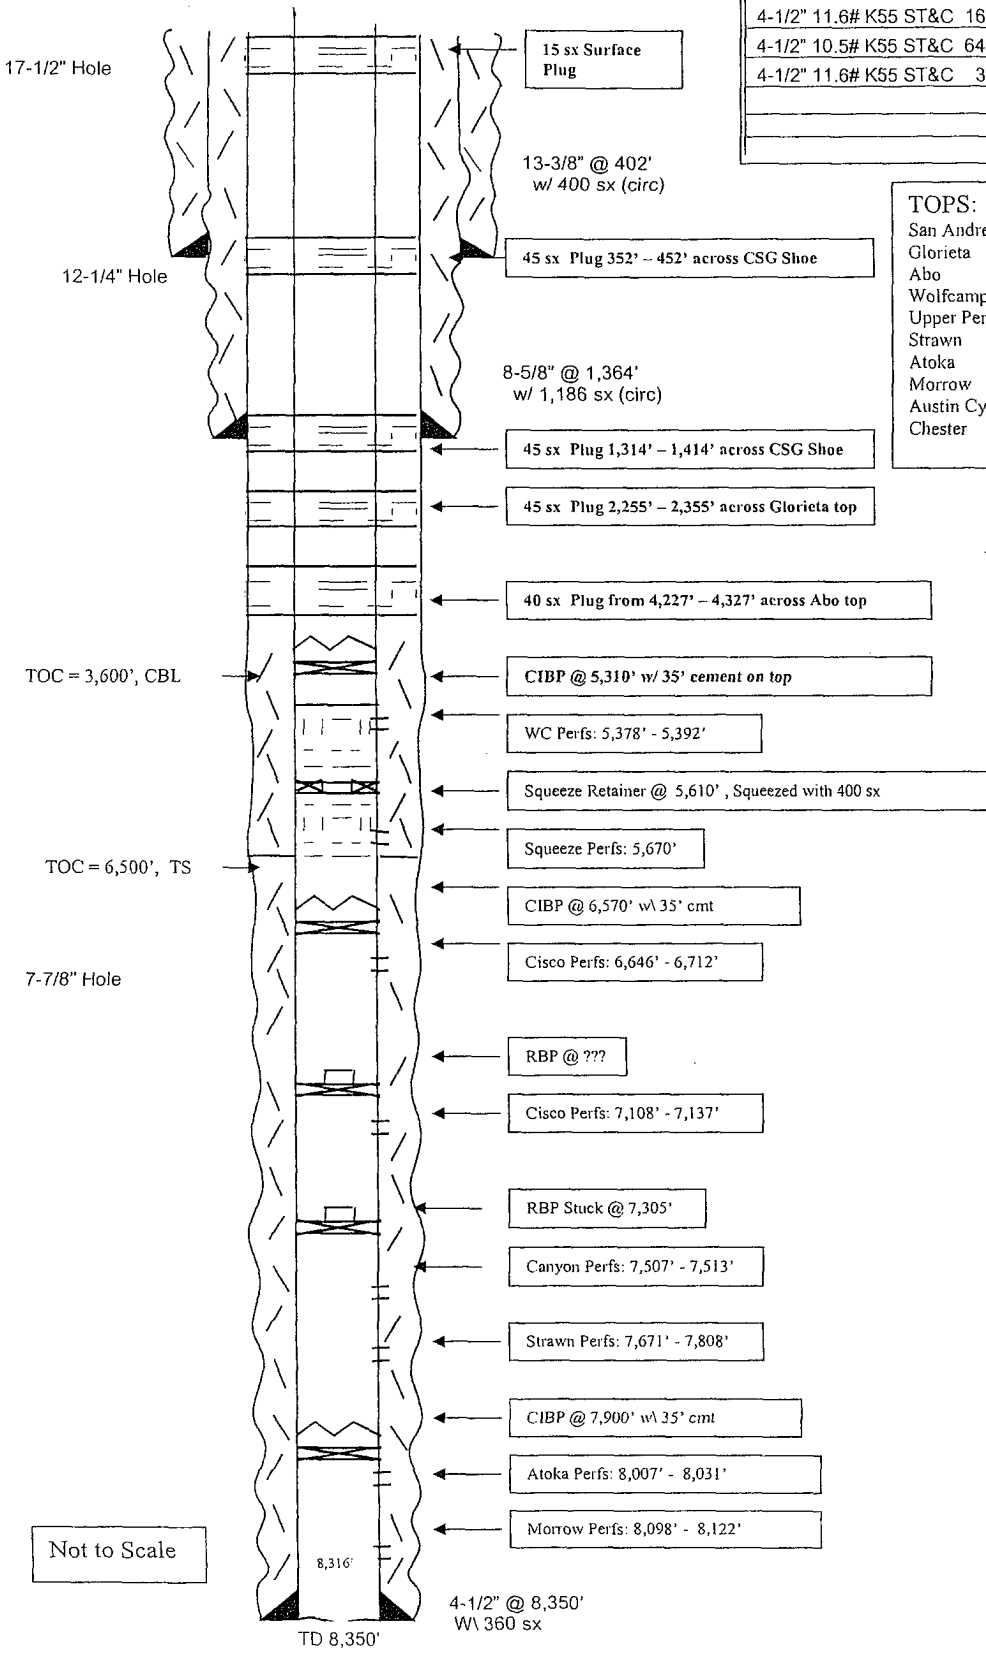

After