

Submit 1 Copy To Appropriate District Office
District I - (575) 393-6161
1625 N. French Dr., Hobbs, NM 88240
District II - (575) 748-1283
811 S. First St., Artesia, NM 88210
District III - (505) 334-6178
1000 Rio Brazos Rd., Aztec, NM 87410
District IV - (505) 476-3460
1220 S. St. Francis Dr., Santa Fe, NM 87505

State of New Mexico
Energy, Minerals and Natural Resources

Form C-103
Revised August 1, 2011

OIL CONSERVATION DIVISION
1220 South St. Francis Dr.
Santa Fe, NM 87505

SUNDRY NOTICES AND REPORTS ON WELLS (DO NOT USE THIS FORM FOR PROPOSALS TO DRILL OR TO DEEPEN OR PLUG BACK TO A DIFFERENT RESERVOIR. USE "APPLICATION FOR PERMIT" (FORM C-101) FOR SUCH PROPOSALS.)		WELL API NO. 30-015-41046
1. Type of Well: Oil Well ☒ Gas Well ☐ Other ☐		5. Indicate Type of Lease STATE ☒ FEE ☐
2. Name of Operator Chevron USA, Inc.		6. State Oil & Gas Lease No.
3. Address of Operator 15 Smith Road Midland, TX 79705		7. Lease Name or Unit Agreement Name SKEEN 2 26 27 ST
4. Well Location Unit Letter D : 175' feet from the North line and 400' feet from the West line Section 16 Township 26S Range 27E NMPM County Eddy		8. Well Number 1H
11. Elevation (Show whether DR, RKB, RT, GR, etc.) 3227' GR		9. OGRID Number 4323
		10. Pool name or Wildcat DELAWARE RIVER; BONE SPRING

12. Check Appropriate Box to Indicate Nature of Notice, Report or Other Data

NOTICE OF INTENTION TO:

PERFORM REMEDIAL WORK ☐ PLUG AND ABANDON ☐
TEMPORARILY ABANDON ☐ CHANGE PLANS ☐
PULL OR ALTER CASING ☐ MULTIPLE COMPL ☐
DOWNHOLE COMMINGLE ☐

SUBSEQUENT REPORT OF:


REMEDIAL WORK ☐ ALTERING CASING ☐
COMMENCE DRILLING OPNS. P AND A ☐
CASING/CEMENT JOB ☐

OTHER: Move Surface Hole Location ☒

OTHER: ☐

13. Describe proposed or completed operations. (Clearly state all pertinent details, and give pertinent dates, including estimated date of starting any proposed work). SEE RULE 19.15.7.14 NMAC. For Multiple Completions: Attach wellbore diagram of proposed completion or recompletion.

Please find our request to move the surface hole location of this well in order to accomodate a larger drilling rig.
The amended C-102 plat, related documents, and C-114 (CLEZ) permit is attached.

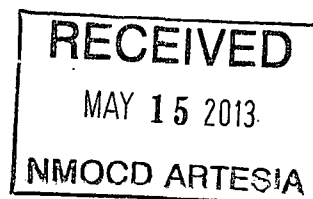

Spud Date:

Rig Release Date:

I hereby certify that the information above is true and complete to the best of my knowledge and belief.

SIGNATURE

TITLE Regulatory Specialist II

DATE 05/14/2013

Type or print name Bryan Arrant (Agent for Chevron)

E-mail address: bryan.arrant@chk.com

PHONE: (405)935-3782

For State Use Only

APPROVED BY:

TITLE

DATE

5/16/2013

Conditions of Approval (if any):

District I
1625 N. French Dr., Hobbs, NM 88240
Phone: (575) 393-6161 Fax: (575) 393-0720
District II
811 S. First St., Artesia, NM 88210
Phone: (575) 745-1233 Fax: (575) 745-9720
District III
1000 Rio Brazos Road, Aztec, NM 87410
Phone: (505) 334-6175 Fax: (505) 334-6170
District IV
1220 S. St. Francis Dr., Santa Fe, NM 87505
Phone: (505) 476-3460 Fax: (505) 476-3462

State of New Mexico
Energy, Minerals & Natural Resources Department
OIL CONSERVATION DIVISION
1220 South St. Francis Dr.
Santa Fe, NM 87505

Form C-102
Revised August 1, 2011
Submit one copy to appropriate
District Office

☒ AMENDED REPORT

WELL LOCATION AND ACREAGE DEDICATION PLAT

1 API Number 30-015-41046		2 Pool Code 16800		3 Pool Name DELAWARE RIVER, BONE SPRING	
4 Property Code 39683		5 Property Name SKEEN 2 26-27 ST			6 Well Number 1H
7 OGRID No. 4323		8 Operator Name CHEVRON U.S.A., INC.			9 Elevation 3227'

10 Surface Location

UL or lot no.	Section	Township	Range	Lot Ida	Feet from the	North/South line	Feet from the	East/West line	County
D	2	26 SOUTH	27 EAST, N.M.P.M.		175'	NORTH	400'	WEST	EDDY


11 Bottom Hole Location If Different From Surface

UL or lot no.	Section	Township	Range	Lot Ida	Feet from the	North/South line	Feet from the	East/West line	County
M	2	26 SOUTH	27 EAST, N.M.P.M.		250'	SOUTH	400'	WEST	EDDY


12 Dedicated Acres 160	13 Joint or Infill	14 Consolidation Code	15 Order No.
---------------------------	--------------------	-----------------------	--------------

No allowable will be assigned to this completion until all interests have been consolidated or a non-standard unit has been approved by the division.

	SKEEN 2 26 27 ST NO. 1H WELL X= 551,280 NAD 27 Y= 392,273 LAT. 32.078365 LONG. 104.167772 X= 592,463 NAD83 Y= 392,330 LAT. 32.078487 LONG. 104.168264 ELEVATION 3227' NAVD 88	17 OPERATOR CERTIFICATION I hereby certify that the information contained herein is true and complete to the best of my knowledge and belief, and that this organization either owns a working interest or unleased mineral interest in the land including the proposed bottom hole location or has a right to drill this well at this location pursuant to a contract with an owner of such a mineral or working interest, or to a voluntary pooling agreement or a compulsory pooling order heretofore entered by the division. Signature: <i>Bryan Arant</i> Date: 4/19/2013 Bryan Arant (Agent for Chevron) Printed Name bryan.arant@ch2m.com E-mail Address
	PROPOSED BOTTOM HOLE LOCATION X= 551,180 NAD 27 Y= 387,202 LAT. 32.064427 LONG. 104.168118 X= 592,364 NAD83 Y= 387,259 LAT. 32.064549 LONG. 104.168610	18 SURVEYOR CERTIFICATION I hereby certify that the well location shown on this plat was plotted from field notes of actual surveys made by me or under my supervision, and that the same is true and correct to the best of my belief. Date of Survey: 4.18.13 Signature and Seal of Professional Surveyor: <i>Wm. J. Daniel II</i> Certificate Number: 15078

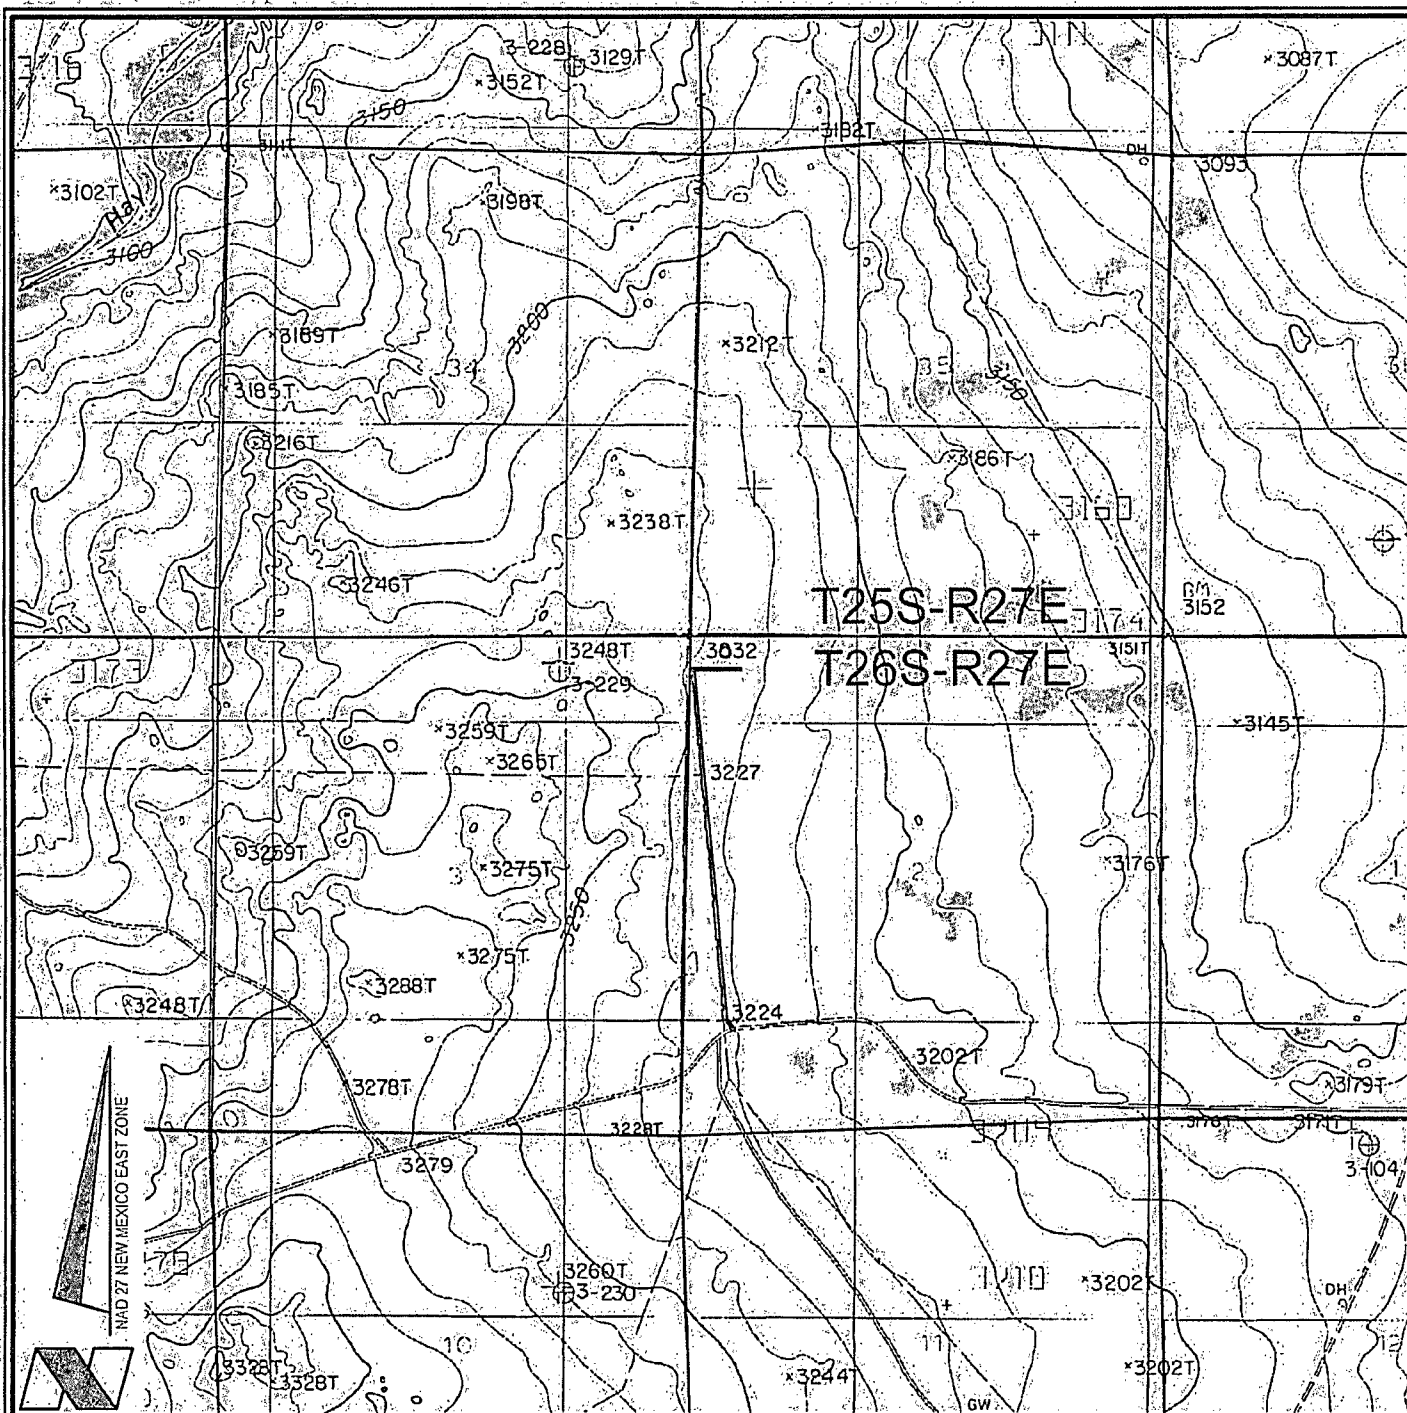

VICINITY MAP

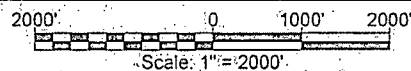

CHEVRON U.S.A. INC.
 SKEEN 2-26-27 ST NO. 1H WELL
 LOCATED 175' FNL AND 400' FWL
 SECTION 2, T26S-R27E
 EDDY COUNTY, NEW MEXICO



Lafayette, New Orleans, Houston
 135 Regency Sq. Lafayette, LA 70508
 Ph: 337-237-2200 Fax: 337-232-3299
www.fenstermaker.com

DRAWN BY: BMO


REVISED: 04/09/2013 BMO

DATE: 01/18/2013


PROJ. MGR: DBM

SHEET 1 OF 3 SHEETS

FILENAME: T:2012\2128633\DWG\Skeen 2-26-27 ST-1H APD.dwg

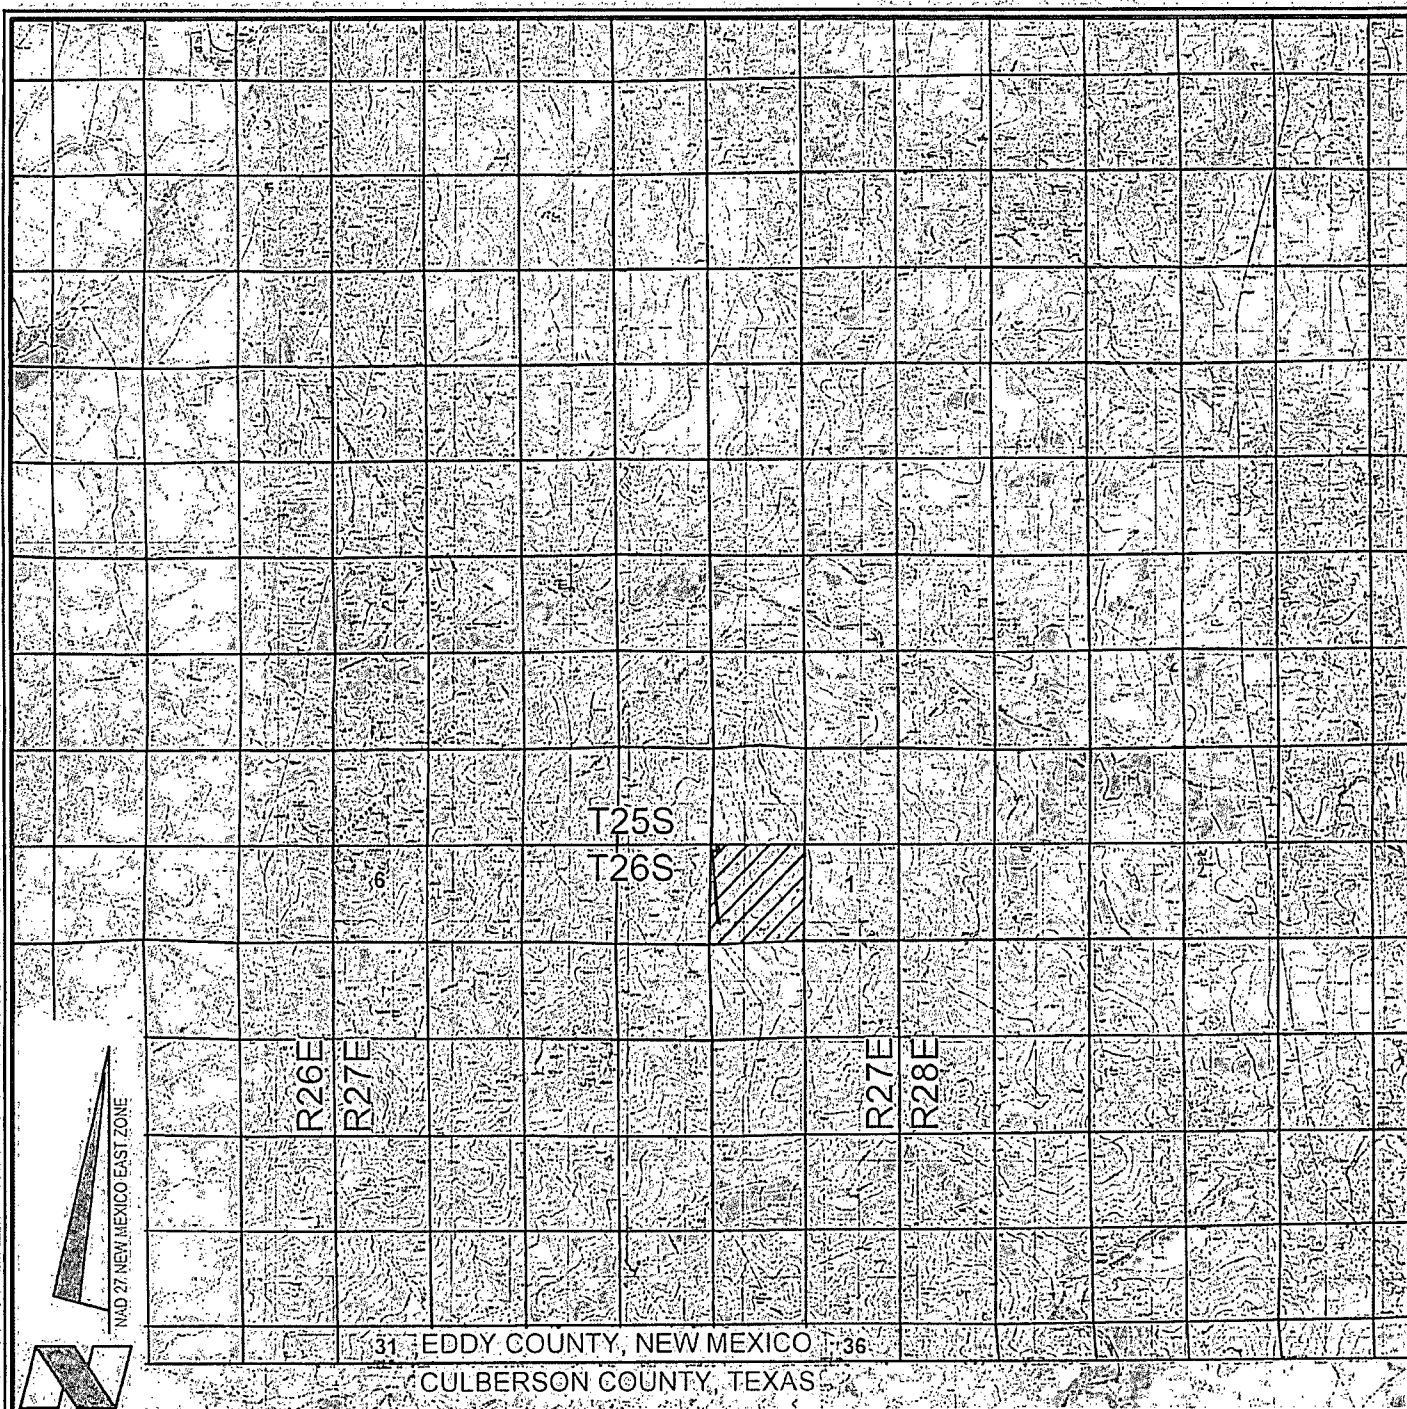

VICINITY MAP

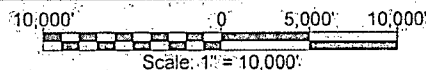

CHEVRON U.S.A. INC.

SKEEN 2-26-27 ST NO. 1H WELL

LOCATED 175' FNL AND 400' FWL

SECTION 2: T26S-R27E

EDDY COUNTY, NEW MEXICO



Lafayette, New Orleans, Houston
135 Regency Sq. Lafayette, LA 70508
Ph: 337-237-2200, Fax: 337-232-3299
www.fenstermaker.com

DRAWN BY: BMO


REVISED: 04/09/2013 BMO

DATE: 01/18/2013


PROJ: MGR: DBM

SHEET 2 OF 3 SHEETS

FILENAME: T:\2012\2128633\DWG\Skeen 2-26-27 ST 1H APD.dwg

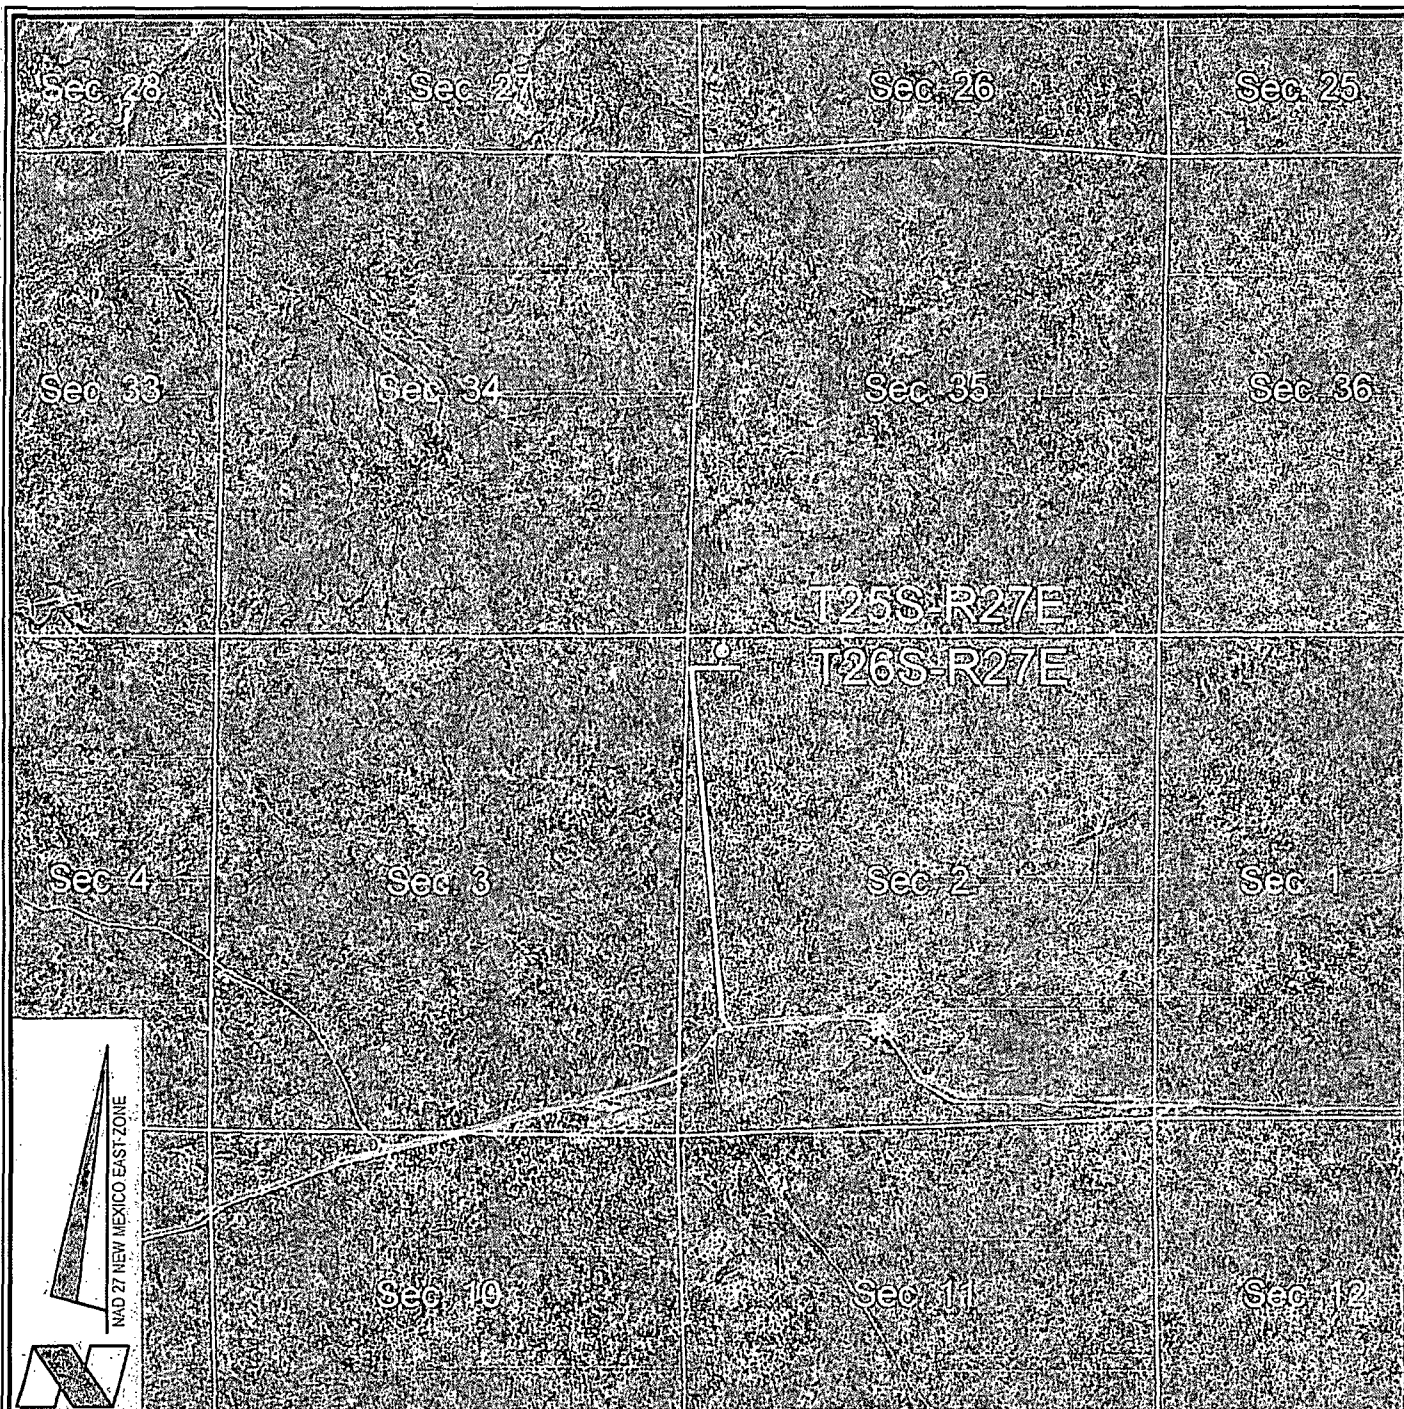

VICINITY MAP

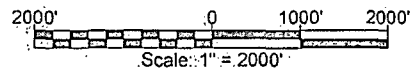

-  FEDERAL LAND
-  FEE LAND
-  STATE LAND

CHEVRON U.S.A. INC.
 SKEEN 2-26-27 ST NO. 1H WELL
 LOCATED 175' FNL AND 400' FWL
 SECTION 2, T26S-R27E
 EDDY COUNTY, NEW MEXICO



Lafayette, New Orleans, Houston
 135 Regency Sq. Lafayette, LA 70508
 Ph: 337-237-2200, Fax: 337-232-3299
www.fenstermaker.com

DRAWN BY: BMO

REVISED: 04/09/2013 BMO

DATE: 01/18/2013

PROJ. MGR.: DBM

SHEET 3 OF 3 SHEETS

FILENAME: T:\2012\2128633\DWG\Skeen 2-26-27 ST 1H APD.dwg

