

UNITED STATES
DEPARTMENT OF THE INTERIOR
BUREAU OF LAND MANAGEMENT

OCD Artesia

FORM APPROVED
OMB NO. 1004-0135
Expires: July 31, 2010

SUNDRY NOTICES AND REPORTS ON WELLS
Do not use this form for proposals to drill or to re-enter an abandoned well. Use form 3160-3 (APD) for such proposals.

SUBMIT IN TRIPLICATE - Other instructions on reverse side.

1. Type of Well <input checked="" type="checkbox"/> Oil Well <input type="checkbox"/> Gas Well <input type="checkbox"/> Other		5. Lease Serial No. NMLC029415B
2. Name of Operator COG OPERATING LLC		6. If Indian, Allottee or Tribe Name
3a. Address ONE CONCHO CENTER 600 W ILLINOIS AVENUE MIDLAND, TX 79701		7. If Unit or CA/Agreement, Name and/or No.
3b. Phone No. (include area code) Ph: 432-685-4385		8. Well Name and No. PUCKETT 12 FEDERAL 28H
4. Location of Well (Footage, Sec., T., R., M., or Survey Description) Sec 12 T17S R31E NENE 210FNL 445FEL 32.855760 N Lat, 103.815460 W Lon		9. API Well No. 30-015-41445-00-X1
		10. Field and Pool, or Exploratory FREN
		11. County or Parish, and State EDDY COUNTY, NM

12. CHECK APPROPRIATE BOX(ES) TO INDICATE NATURE OF NOTICE, REPORT, OR OTHER DATA

TYPE OF SUBMISSION	TYPE OF ACTION
<input checked="" type="checkbox"/> Notice of Intent	<input type="checkbox"/> Acidize <input type="checkbox"/> Deepen <input type="checkbox"/> Production (Start/Resume) <input type="checkbox"/> Water Shut-Off
<input type="checkbox"/> Subsequent Report	<input type="checkbox"/> Alter Casing <input type="checkbox"/> Fracture Treat <input type="checkbox"/> Reclamation <input type="checkbox"/> Well Integrity
<input type="checkbox"/> Final Abandonment Notice	<input type="checkbox"/> Casing Repair <input type="checkbox"/> New Construction <input type="checkbox"/> Recomplete <input checked="" type="checkbox"/> Other Surface Disturbance
	<input type="checkbox"/> Change Plans <input type="checkbox"/> Plug and Abandon <input type="checkbox"/> Temporarily Abandon
	<input type="checkbox"/> Convert to Injection <input type="checkbox"/> Plug Back <input type="checkbox"/> Water Disposal

13. Describe Proposed or Completed Operation (clearly state all pertinent details, including estimated starting date of any proposed work and approximate duration thereof. If the proposal is to deepen directionally or recompleat horizontally, give subsurface locations and measured and true vertical depths of all pertinent markers and zones. Attach the Bond under which the work will be performed or provide the Bond No. on file with BLM/BIA. Required subsequent reports shall be filed within 30 days following completion of the involved operations. If the operation results in a multiple completion or recompleat in a new interval, a Form 3160-4 shall be filed once testing has been completed. Final Abandonment Notices shall be filed only after all requirements, including reclamation, have been completed, and the operator has determined that the site is ready for final inspection.)

COG Operating respectfully requests permission to build a production facility along the East side of the proposed Puckett 12 Federal #28H well location. The Battery will be approximately 300'X60'. Additional disturbance is shown on the attached plat.

The Approved APD Conditions of Approval apply to this sundry notice.
TN 2/25/14

Accepted for record

NMOCD 105
6-2-2014

NM OIL CONSERVATION

ARTESIA DISTRICT

JUN 02 2014

RECEIVED

14. I hereby certify that the foregoing is true and correct. Electronic Submission #231413 verified by the BLM Well Information System For COG OPERATING LLC, sent to the Carlsbad Committed to AFMSS for processing by JOHNNY DICKERSON on 01/31/2014 (14JLD1877SE)	
Name (Printed/Typed) ROBYN ODOM	Title PERSON RESPONSIBLE
Signature (Electronic Submission)	Date 01/08/2014

THIS SPACE FOR FEDERAL OR STATE OFFICE USE

Approved By <i>[Signature]</i>	For FIELD MANAGER	Date 5/27/14
Conditions of approval, if any, are attached. Approval of this notice does not warrant or certify that the applicant holds legal or equitable title to those rights in the subject lease which would entitle the applicant to conduct operations thereon.		Office CARLSBAD FIELD OFFICE

Title 18 U.S.C. Section 1001 and Title 43 U.S.C. Section 1212, make it a crime for any person knowingly and willfully to make to any department or agency of the United States any false, fictitious or fraudulent statements or representations as to any matter within its jurisdiction.


**** BLM REVISED ** BLM REVISED ** BLM REVISED ** BLM REVISED ** BLM REVISED ****

Revisions to Operator-Submitted EC Data for Sundry Notice #231413

	Operator Submitted	BLM Revised (AFMSS)
Sundry Type:	APDCH NOI	DISTURB NOI
Lease:	NMLC029415B	NMLC029415B
Agreement:		
Operator:	COG OPERATING LLC ONE CONCHO CENTER 600 W. ILLINOIS AVE MIDLAND, TX 79701 Ph: 432-683-7443	COG OPERATING LLC ONE CONCHO CENTER 600 W ILLINOIS AVENUE MIDLAND, TX 79701 Ph: 432.685.4385
Admin Contact:	ROBYN ODOM REGULATORY ANALYST E-Mail: rodome@concho.com Ph: 432-685-4385	ROBYN ODOM PERSON RESPONSIBLE E-Mail: rodome@conchoresources.com Ph: 432-685-4385
Tech Contact:	ROBYN ODOM REGULATORY ANALYST E-Mail: rodome@concho.com Ph: 432-685-4385	ROBYN ODOM PERSON RESPONSIBLE E-Mail: rodome@conchoresources.com Ph: 432-685-4385
Location:		
State:	NM	NM
County:	EDDY	EDDY
Field/Pool:	FREN; GLORIETA-YESO	FREN
Well/Facility:	PUCKETT 12 FEDERAL 28H Sec 12 T17S R31E 210FNL 445FEL	PUCKETT 12 FEDERAL 28H Sec 12 T17S R31E NENE 210FNL 445FEL 32.855760 N Lat, 103.815460 W Lon

COG OPERATING, LLC

Puckett 12 Federal #28H
(210' FNL & 445' FEL)
Section 12, T-17-S, R-31-E,
N. M. P. M., Eddy Co., New Mexico

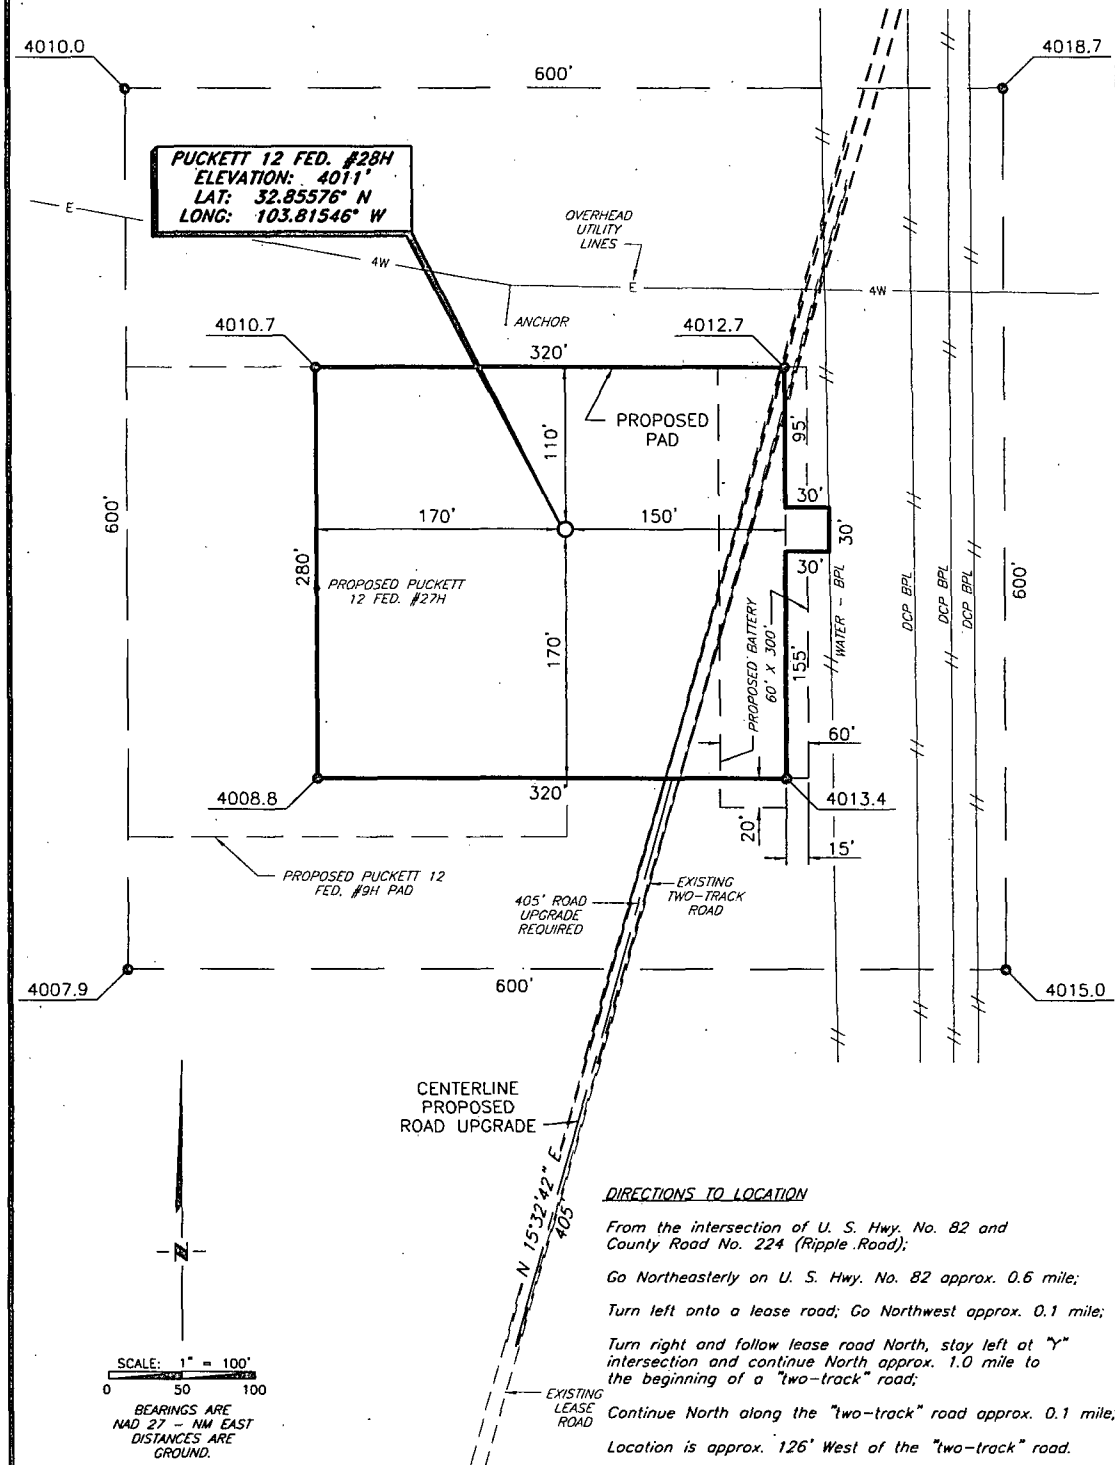

Copyright 2012 - All Rights Reserved

3	Battery	1/7/14
2	Road	4/10/13
1	Well #	1/16/13
NO.	REVISION	DATE
JOB NO.: LS120029		
DWG. NO.: 120029PAD		

PROSPERITY CONSULTANTS, LLC



2251 Double Creek Drive, Suite 602, Round Rock, Texas 78664

(512) 992-2087 f (512) 251-2518

SCALE: 1" = 100'
DATE: 12/27/12
SURVEYED BY: RH/GB
DRAWN BY: LWB
APPROVED BY: LWB
SHEET : 1 OF 1