

UNITED STATES
DEPARTMENT OF THE INTERIOR
BUREAU OF LAND MANAGEMENT

FORM APPROVED
OMB NO. 1004-0135
Expires: July 31, 2010

SUNDRY NOTICES AND REPORTS ON WELLS
Do not use this form for proposals to drill or to re-enter an abandoned well. Use form 3160-3 (APD) for such proposals.

5. Lease Serial No.
NMNM41645

6. If Indian, Allottee or Tribe Name

SUBMIT IN TRIPLICATE - Other instructions on reverse side.

7. If Unit or CA/Agreement, Name and/or No.

1. Type of Well
 Oil Well Gas Well Other

8. Well Name and No.
FEDERAL 13 9H

2. Name of Operator
CIMAREX ENERGY COMPANY OF CO
Contact: TERRI STATHEM
E-Mail: tstathem@cimarex.com

9. API Well No.
30-015-42778-00-X1

3a. Address
600 NORTH MARIENFELD STREET SUITE 600
MIDLAND, TX 79701

3b. Phone No. (include area code)
Ph: 432-620-1936

10. Field and Pool, or Exploratory
WILDCAT

4. Location of Well (Footage, Sec., T., R., M., or Survey Description)
Sec 13 T25S R26E NENW 0273FNL 1920FWL
32.081134 N Lat, 104.145579 W Lon

11. County or Parish, and State
EDDY COUNTY, NM

12. CHECK APPROPRIATE BOX(ES) TO INDICATE NATURE OF NOTICE, REPORT, OR OTHER DATA

TYPE OF SUBMISSION	TYPE OF ACTION			
<input checked="" type="checkbox"/> Notice of Intent	<input type="checkbox"/> Acidize	<input type="checkbox"/> Deepen	<input type="checkbox"/> Production (Start/Resume)	<input type="checkbox"/> Water Shut-Off
<input type="checkbox"/> Subsequent Report	<input type="checkbox"/> Alter Casing	<input type="checkbox"/> Fracture Treat	<input type="checkbox"/> Reclamation	<input type="checkbox"/> Well Integrity
<input type="checkbox"/> Final Abandonment Notice	<input type="checkbox"/> Casing Repair	<input type="checkbox"/> New Construction	<input type="checkbox"/> Recomplete	<input checked="" type="checkbox"/> Other
	<input type="checkbox"/> Change Plans	<input type="checkbox"/> Plug and Abandon	<input type="checkbox"/> Temporarily Abandon	Production Facility Changes
	<input type="checkbox"/> Convert to Injection	<input type="checkbox"/> Plug Back	<input type="checkbox"/> Water Disposal	

13. Describe Proposed or Completed Operation (clearly state all pertinent details, including estimated starting date of any proposed work and approximate duration thereof. If the proposal is to deepen directionally or recompleat horizontally, give subsurface locations and measured and true vertical depths of all pertinent markers and zones. Attach the Bond under which the work will be performed or provide the Bond No. on file with BLM/BIA. Required subsequent reports shall be filed within 30 days following completion of the involved operations. If the operation results in a multiple completion or recompleat in a new interval, a Form 3160-4 shall be filed once testing has been completed. Final Abandonment Notices shall be filed only after all requirements, including reclamation, have been completed, and the operator has determined that the site is ready for final inspection.)

Cimarex Energy respectfully requests approval to change the battery location on the Federal 13 #9H drilling pad.

Please see attached documents:

1. Approved well pad - Marquardt Federal #11H
2. Approved well pad - Federal 13 #9H
3. Approved Battery/Interim Reclamation Schematic - Federal 13 #9H
4. Proposed surface use plat - Marquardt Federal #11H
5. Proposed topo - well pad & battery - Federal 13 #9 & Marquardt Fed #11H
6. Proposed Interim Reclamation Schematic - Federal 13 #9H

NM OIL CONSERVATION
ARTESIA DISTRICT

MAY 26 2015

RECEIVED

Accepted for record
RSD 5/27/15

14. I hereby certify that the foregoing is true and correct.

**Electronic Submission #301914 verified by the BLM Well Information System
For CIMAREX ENERGY COMPANY OF CO, sent to the Carlsbad
Committed to AFMSS for processing by JAMES AMOS on 05/15/2015 (15JA0277SE)**

Name (Printed/Typed) TERRI STATHEM	Title COORDINATOR REGULATORY COMPLIA
Signature (Electronic Submission)	Date 05/15/2015

THIS SPACE FOR FEDERAL OR STATE OFFICE USE

Approved By JAMES A AMOS Title ACTING FIELD MANAGER Date 05/15/2015

Conditions of approval, if any, are attached. Approval of this notice does not warrant or certify that the applicant holds legal or equitable title to those rights in the subject lease which would entitle the applicant to conduct operations thereon.

Office Carlsbad

Title 18 U.S.C. Section 1001 and Title 43 U.S.C. Section 1212, make it a crime for any person knowingly and willfully to make to any department or agency of the United States any false, fictitious or fraudulent statements or representations as to any matter within its jurisdiction.

Additional data for EC transaction #301914 that would not fit on the form

32. Additional remarks, continued

The Federal 13 #9H and the Marquardt Federal 11H share an extended pad for drilling (see proposed topo). The Federal 13 #9H well was planned to be drilled first on the lease and a battery was approved on the NW side of the pad. Cimarex plans now to drill the Federal 13 Com #10H first, July 2015 and would need to move the battery from the NW side of Federal 13 #9H pad so that the pad will accommodate a drilling rig in the future.

The Marquardt Federal #11H well has been drilled and completed and has not yet been reclaimed. Cimarex proposes the installation of the Federal 13 battery on the West side of the Marquardt 11H pad (see proposed surface use plats).

Cimarex will reclaim the Federal 13 #9H pad according to the attached schematic (proposed IR). Cimarex does not require any additional surface disturbance for the construction of the battery.



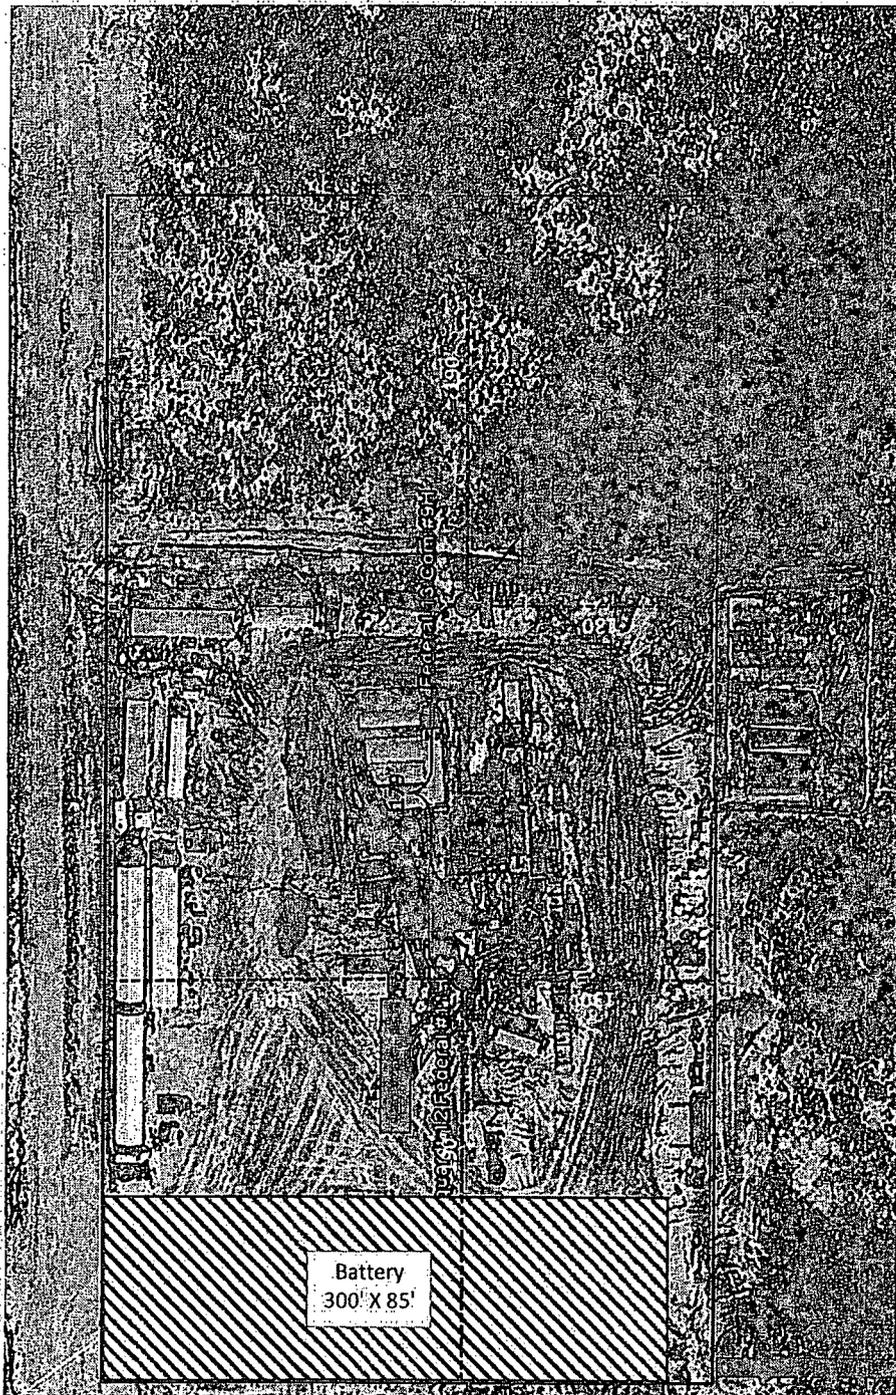


Exhibit A

Federal 13 Com Battery
Sec. 13, 25S, 26E, Eddy County, NM

150'

30' X 30'
Flare

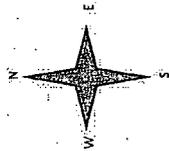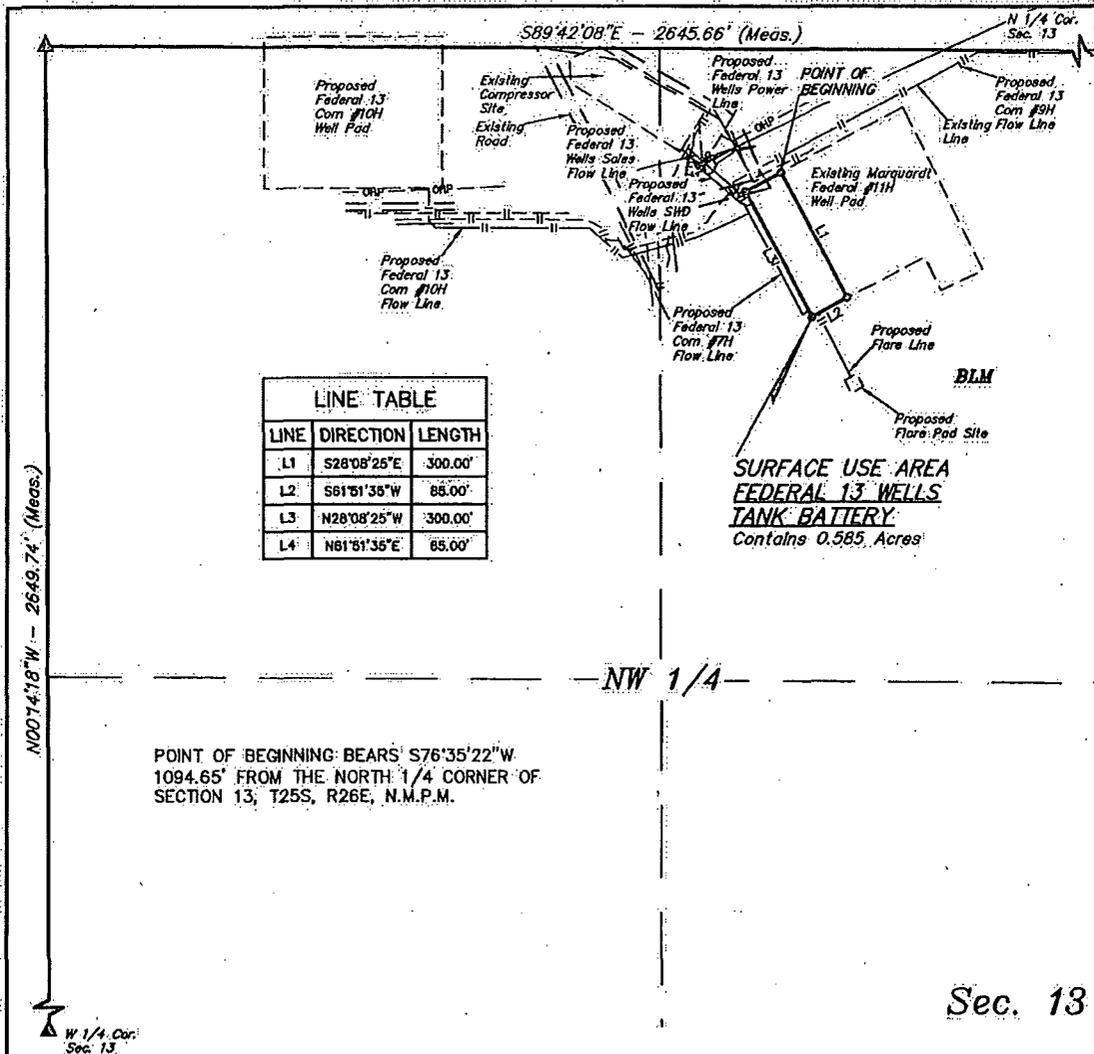

LINE TABLE		
LINE	DIRECTION	LENGTH
L1	S28°08'25"E	300.00'
L2	S61°51'35"W	85.00'
L3	N28°08'25"W	300.00'
L4	N61°51'35"E	85.00'

**SURFACE USE AREA
FEDERAL 13 WELLS
TANK BATTERY**
Contains 0.585 Acres

POINT OF BEGINNING BEARS S76°35'22"W
1094.65' FROM THE NORTH 1/4 CORNER OF
SECTION 13, T25S, R26E, N.M.P.M.

Sec. 13

**SURFACE USE AREA
DESCRIPTION**

BEGINNING AT A POINT IN THE NE 1/4 NW 1/4 OF SECTION 13,
T25S, R26E, N.M.P.M., WHICH BEARS S76°35'22"W 1094.65' FROM
THE NORTH 1/4 CORNER OF SAID SECTION 13, THENCE
S28°08'25"E 300.00'; THENCE S61°51'35"W 85.00'; THENCE
N28°08'25"W 300.00'; THENCE N61°51'35"E 85.00' TO THE POINT
OF BEGINNING; BASIS OF BEARINGS IS A G.P.S. OBSERVATION.
CONTAINS 0.585 ACRES MORE OR LESS.



CERTIFICATE OF PROFESSIONAL SURVEYOR
THIS IS TO CERTIFY THAT THE ABOVE PLAT WAS PREPARED FROM FIELD
NOTES OF ACTUAL SURVEYS MADE BY ME OR UNDER MY SUPERVISION
AND THAT THE SAME ARE TRUE AND CORRECT TO THE BEST OF MY
KNOWLEDGE AND BELIEF.
12446
Robert J. Marshall
REGISTERED LAND SURVEYOR
REGISTRATION NO. 12446
STATE OF NEW MEXICO
05-01-15

▲ = SECTION CORNERS LOCATED.

NOTES:

CIMAREX ENERGY CO.


**FEDERAL 13 WELLS TANK BATTERY
SECTION 13, T25S, R26E, N.M.P.M.
EDDY COUNTY, NEW MEXICO**

DRAWN BY: S.O.	DATE DRAWN: 04-27-15
SCALE: 1" = 300'	REVISED: 00-00-00

SURFACE USE AREA EXHIBIT A



UELS, LLC
Corporate Office • 85 South 200 East
Vernal, UT 84078 • (435) 789-1017

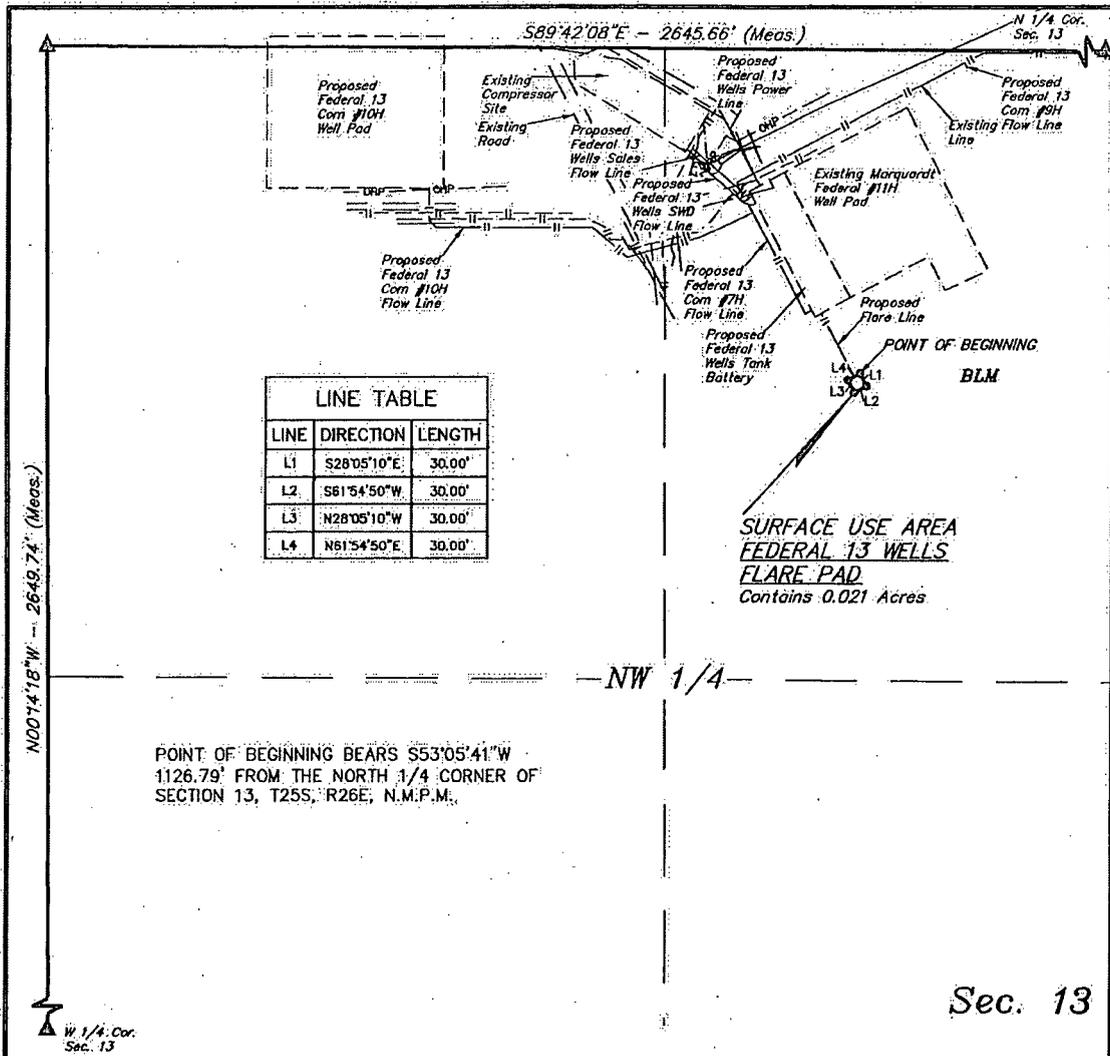

LINE TABLE		
LINE	DIRECTION	LENGTH
L1	S28°05'10"E	30.00'
L2	S61°54'50"W	30.00'
L3	N28°05'10"W	30.00'
L4	N61°54'50"E	30.00'

**SURFACE USE AREA
FEDERAL 13 WELLS
FLARE PAD**
Contains 0.021 Acres

POINT OF BEGINNING BEARS S53°05'41"W
1126.79' FROM THE NORTH 1/4 CORNER OF
SECTION 13, T25S, R26E, N.M.P.M.

Sec. 13

**SURFACE USE AREA
DESCRIPTION**

BEGINNING AT A POINT IN THE NE 1/4 NW 1/4 OF SECTION 13, T25S, R26E, N.M.P.M., WHICH BEARS S53°05'41"W 1126.79' FROM THE NORTH 1/4 CORNER OF SAID SECTION 13, THENCE S28°05'10"E 30.00'; THENCE S61°54'50"W 30.00'; THENCE N28°05'10"W 30.00'; THENCE N61°54'50"E 30.00' TO THE POINT OF BEGINNING. BASIS OF BEARINGS IS A G.P.S. OBSERVATION. CONTAINS 0.021 ACRES MORE OR LESS.



CERTIFICATE OF PROFESSIONAL SURVEYOR
THIS IS TO CERTIFY THAT THE ABOVE IS A TRUE AND CORRECT COPY OF THE FIELD NOTES OF ACTUAL SURVEYS MADE BY ME OR UNDER MY SUPERVISION AND THAT THE SAME ARE TRUE AND CORRECT TO THE BEST OF MY KNOWLEDGE AND BELIEF.
12448
Robert J. Marshall
REGISTERED LAND SURVEYOR
REGISTRATION NO. 12448
STATE OF NEW MEXICO MAR 05-01-15

▲ = SECTION CORNERS LOCATED.

NOTES:

CIMAREX ENERGY CO.

**FEDERAL 13 WELLS FLARE PAD
SECTION 13, T25S, R26E, N.M.P.M.
EDDY COUNTY, NEW MEXICO**



UELS, LLC
Corporate Office * 85 South 200 East
Vernal, UT 84078 * (435) 789-1017

DRAWN BY: S.O.	DATE DRAWN: 04-27-15
SCALE: 1" = 300'	REVISED: 00-00-00

SURFACE USE AREA EXHIBIT A