




105 South 4th Street * Artesia, NM 88210
(505) 748-1471

Paul Hanes-Foreman
January 16, 2006
Sight Security Diagram

BIPLANE UNIT #3 (SWD)

2310 FNL & 1980 FEL * Sec. 16-T16S-R27E * Unit G
Chaves County, NM
30-005-62884

N.M. Oil Cons. DIV-Dist. 2
1301 W. Grand Avenue
Artesia, NM 88210

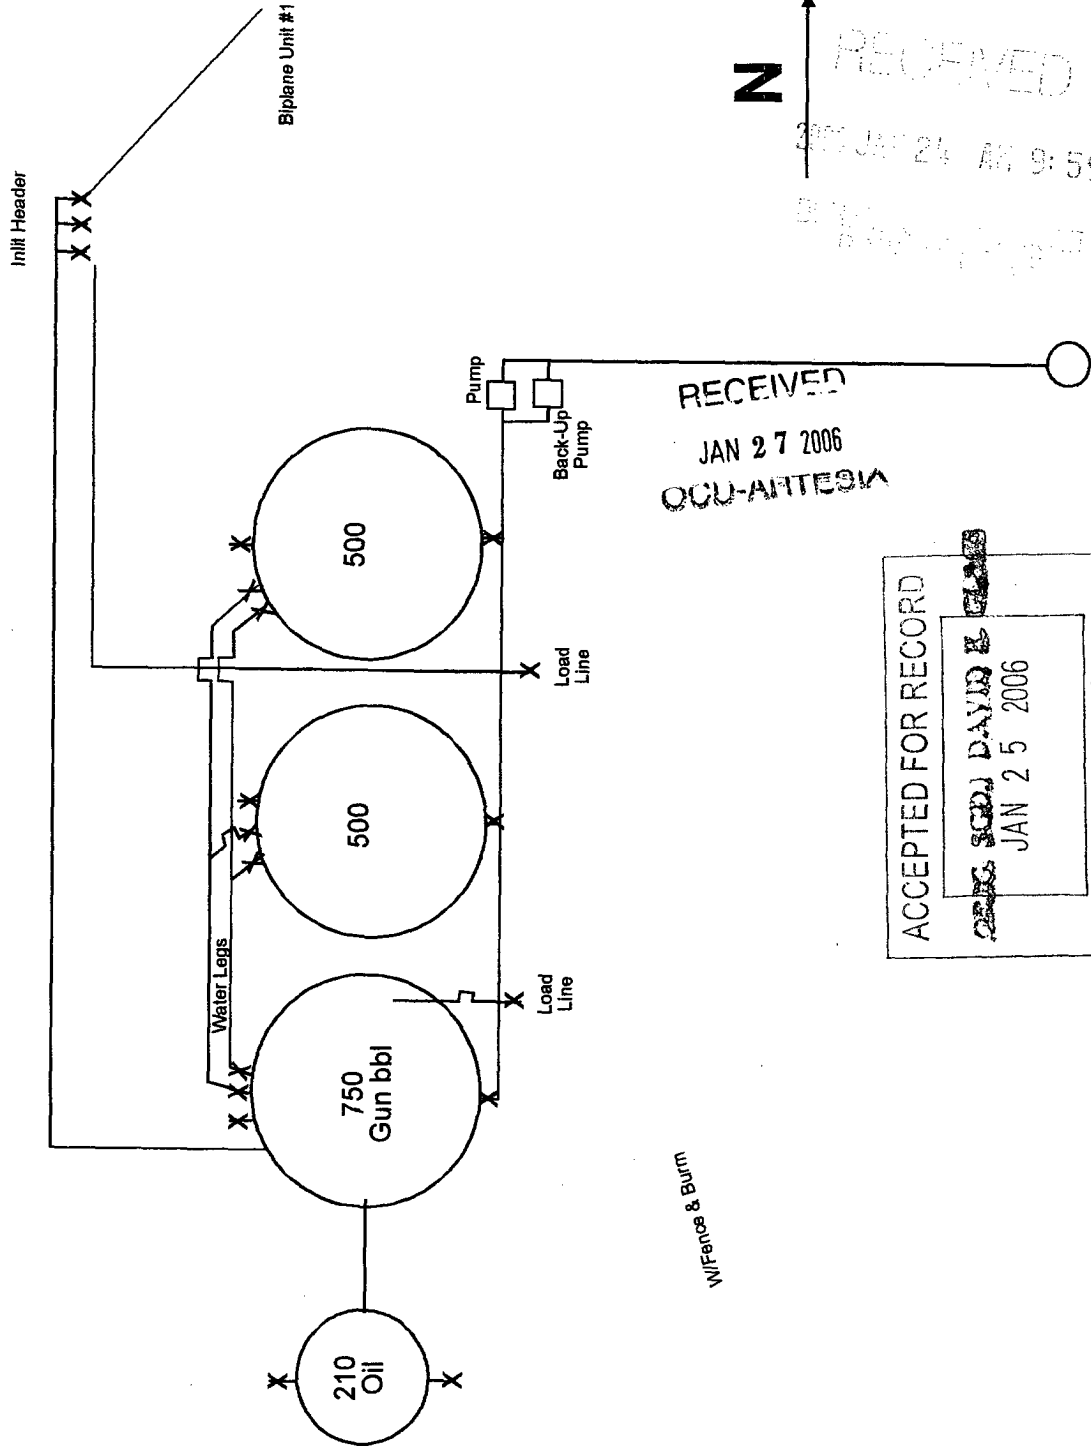

This diagram is subject to the Yates Petroleum Corporation August 1983 Security Plan
which is on file at 105 South 4th Street, Artesia, NM