

UNITED STATES
DEPARTMENT OF THE INTERIOR
BUREAU OF LAND MANAGEMENT

RECEIVED
GCD Artesia

FORM APPROVED
OMB NO. 1004-0137
Expires: January 31, 2018

SUNDRY NOTICES AND REPORTS ON WELLS
Do not use this form for proposals to drill or to re-enter an abandoned well. Use form 3160-3 (APD) for such proposals.

5. Lease Serial No.
NMLC063079A

6. If Indian, Allottee or Tribe Name

7. If Unit or CA/Agreement, Name and/or No.

SUBMIT IN TRIPLICATE - Other instructions DISTRICT II, ARTESIA U.C.D. Page 2

1. Type of Well
 Oil Well Gas Well Other

8. Well Name and No.
POKER LAKE CVX JV PB 4H

2. Name of Operator
BOPCO LP
Contact: TRACIE J CHERRY
E-Mail: tracie_cherry@xtoenergy.com

9. API Well No.
30-015-40756-00-S1

3a. Address
6401 HOLIDAY HILL RD BLDG 5 SUITE 200
MIDLAND, TX 79707

3b. Phone No. (include area code)
Ph: 432-221-7379

10. Field and Pool or Exploratory Area
WC G-05 S26 30010

4. Location of Well (Footage, Sec., T., R., M., or Survey Description)
Sec 25 T25S R30E SESW 150FSL 2280FWL
32.094179 N Lat, 103.835506 W Lon

11. County or Parish, State
EDDY COUNTY, NM

12. CHECK THE APPROPRIATE BOX(ES) TO INDICATE NATURE OF NOTICE, REPORT, OR OTHER DATA

TYPE OF SUBMISSION	TYPE OF ACTION			
<input type="checkbox"/> Notice of Intent	<input type="checkbox"/> Acidize	<input type="checkbox"/> Deepen	<input type="checkbox"/> Production (Start/Resume)	<input type="checkbox"/> Water Shut-Off
<input checked="" type="checkbox"/> Subsequent Report	<input type="checkbox"/> Alter Casing	<input type="checkbox"/> Hydraulic Fracturing	<input type="checkbox"/> Reclamation	<input type="checkbox"/> Well Integrity
<input type="checkbox"/> Final Abandonment Notice	<input type="checkbox"/> Casing Repair	<input type="checkbox"/> New Construction	<input type="checkbox"/> Recomplete	<input checked="" type="checkbox"/> Other Site Facility Diagram/Security Plan
	<input type="checkbox"/> Change Plans	<input type="checkbox"/> Plug and Abandon	<input type="checkbox"/> Temporarily Abandon	
	<input type="checkbox"/> Convert to Injection	<input type="checkbox"/> Plug Back	<input type="checkbox"/> Water Disposal	

13. Describe Proposed or Completed Operation: Clearly state all pertinent details, including estimated starting date of any proposed work and approximate duration thereof. If the proposal is to deepen directionally or recomplete horizontally, give subsurface locations and measured and true vertical depths of all pertinent markers and zones. Attach the Bond under which the work will be performed or provide the Bond No. on file with BLM/BIA. Required subsequent reports must be filed within 30 days following completion of the involved operations. If the operation results in a multiple completion or recompletion in a new interval, a Form 3160-4 must be filed once testing has been completed. Final Abandonment Notices must be filed only after all requirements, including reclamation, have been completed and the operator has determined that the site is ready for final inspection.


BOPCO, LP respectfully submits this site facility diagram.

Wells associated at the PLU Phantom Banks 25 25 30 Battery:
Poker Lake CVX JV PB 004H / 30-015-40756

LACT #1320E, 10068 will be the designated FMP for oil at this facility

Gas Sales meter #68837 will be the designated FMP for gas at this facility

GC 6-14-18
Accepted for record - NMOCD

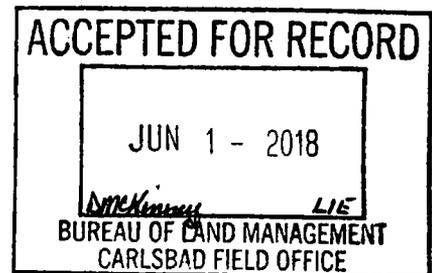

14. I hereby certify that the foregoing is true and correct.

Electronic Submission #422197 verified by the BLM Well Information System
For BOPCO LP, sent to the Carlsbad
Committed to AFMSS for processing by DEBORAH MCKINNEY on 06/01/2018 (18DLM0333SE)

Name (Printed/Typed) TRACIE J CHERRY

Title REGULATORY ANALYST

Signature (Electronic Submission)

Date 06/01/2018

THIS SPACE FOR FEDERAL OR STATE OFFICE USE

Approved By _____

Title _____

Date _____

Conditions of approval, if any, are attached. Approval of this notice does not warrant or certify that the applicant holds legal or equitable title to those rights in the subject lease which would entitle the applicant to conduct operations thereon.

Office _____

Title 18 U.S.C. Section 1001 and Title 43 U.S.C. Section 1212, make it a crime for any person knowingly and willfully to make to any department or agency of the United States any false, fictitious or fraudulent statements or representations as to any matter within its jurisdiction.

(Instructions on page 2)

** BLM REVISED **

ENTRANCE

ENTERPRISE SALES GAS METER #68837 AT 32.09489 -103.83554 LOCATED IN SEC.25-125S-R30E FMP #: TBA




LACT Valve Phase Details

Valve ID	Fill	Recycle	Sales/Drain
F1-3	O/C	N/A	O/C
F4-7	O/C	O/C	O/C
S1-5	S/O	S/O	O/C
S6	S/C	S/C	S/C
D1-5	O/C	N/A	O/C
R1-4	O/C	O/C	S/C
R5-6	S/C	S/C	S/C
E1-3	O/C	O/C	O/C
OOS1-4	S/C	S/C	S/C

O=Open, S/O=Sealed Open, C=Closed, S/C=Sealed Closed, O/C=Opened or Closed

DRAWING ID	METER DESCRIPTION	TYPE	METER ID #	PURPOSE
GM 1	BATTERY ENTERPRISE SALES METER	GAS	68837	SALES METER
GM 2	BATTERY VRU METER	GAS	3709008000	VRU METER
GM 3	BATTERY CHECK METER	GAS	3709003000	CHECK METER
GM 4	BATTERY FLARE METER	GAS	JRU 139 TEST	FLARE USAGE

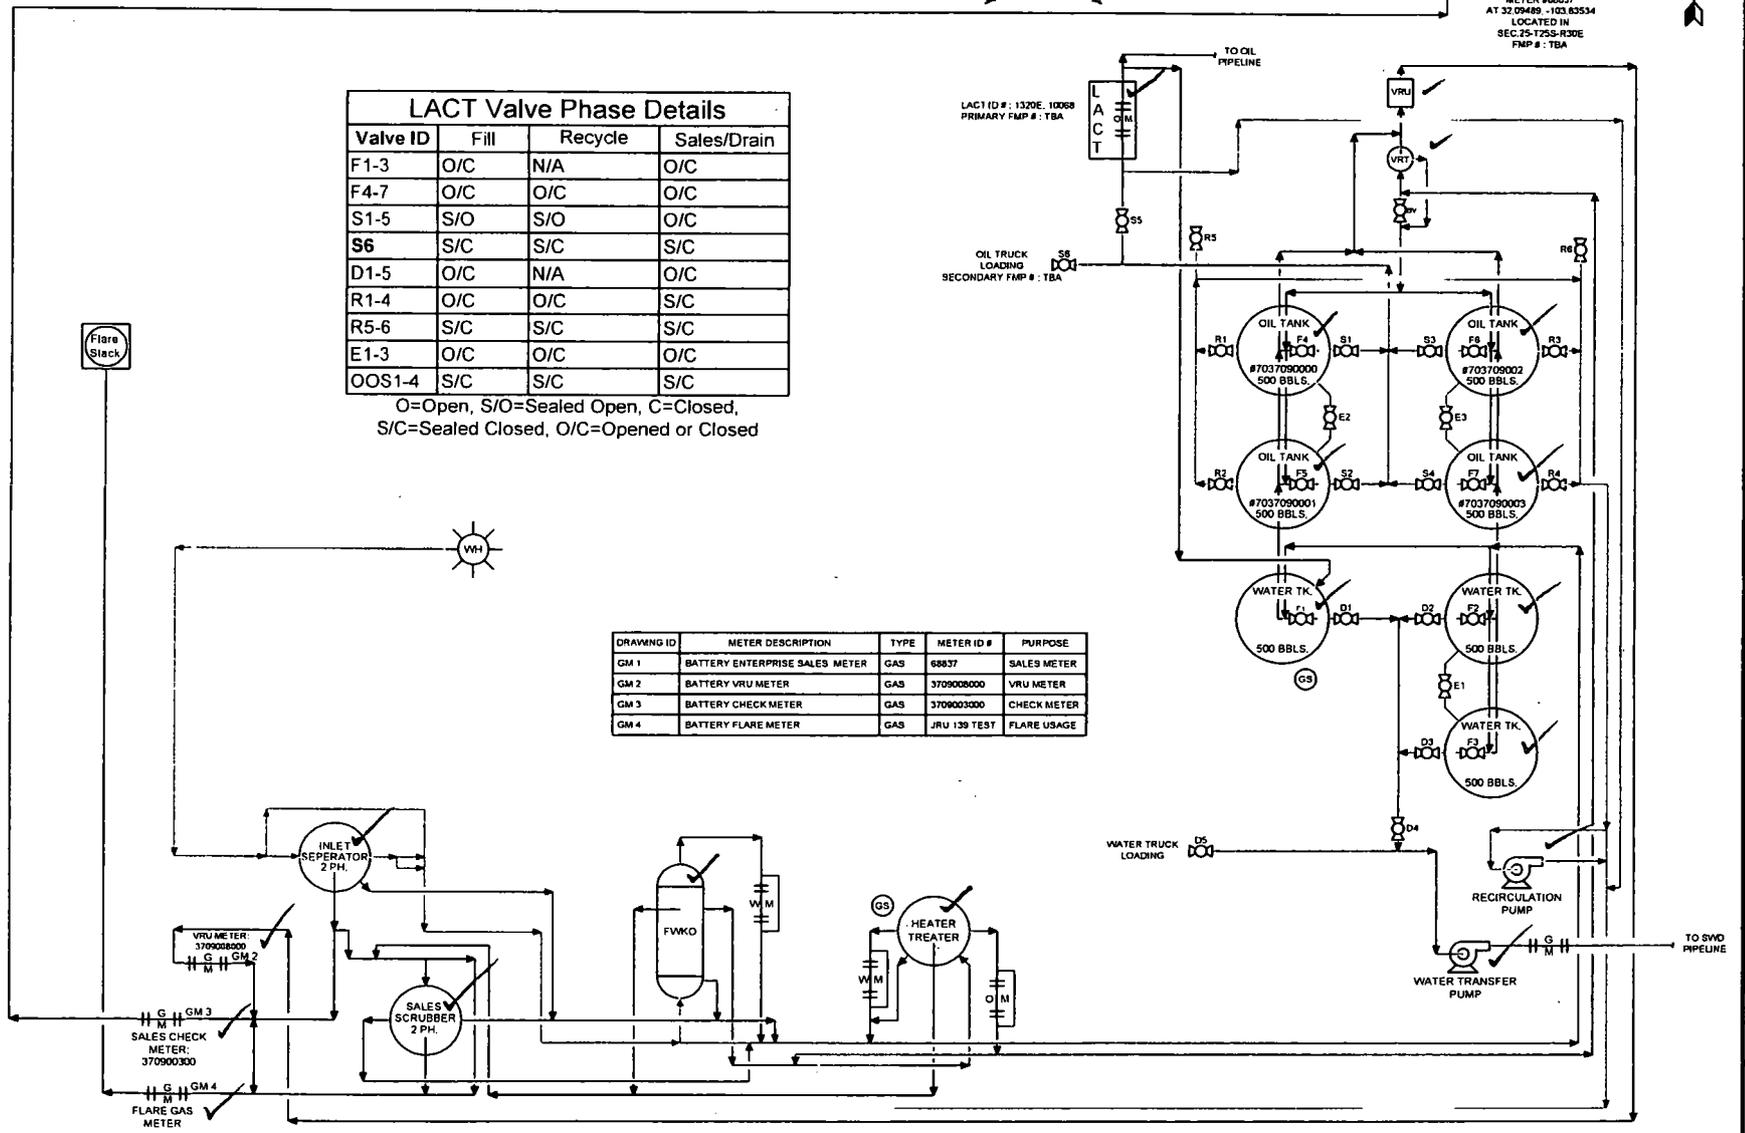

Flare Stack



Facility Gas Usage	
LINE HEATER	Usage
PROD. HEATER TREATER	16.07 MCFD
PNEUMATIC CONTROLLER	144 SCFD

Tied In Well	
Name	API #
PL CVX JV PB #004H	30-015-40756

EMULSION _____
 WATER _____
 OIL _____
 GAS _____

Revision	Description of Change	Date	By
0	ORIGINAL DRAWING	7/2#17	CAH

BOPCO L.P.

PLU PHANTOM BANKS 25-25-30
 CENTRAL TANK BATTERY
 EDDY COUNTY, NEW MEXICO

SEC.25-125S-R30E, API #30-015-40756-00-X1, FED LEASE ID:NMLCO63079A

SITE FACILITY DIAGRAM

XTO-DB-PLUPB-25-25-30-SFD-000-0016 0