

NM OIL CONSERVATION
ARTESIA DISTRICT

FEB 21 2019

District I
1623 N. French Dr., Hobbs, NM 88240
Phone: (575) 393-6161 Fax: (575) 393-6720
District II
811 S. First St., Artesia, NM 88210
Phone: (575) 748-1281 Fax: (575) 748-9720
District III
1000 Rio Grande Road, Aztec, NM 87410
Phone: (505) 334-6178 Fax: (505) 334-6170
District IV
1220 S. St. Francis Dr., Santa Fe, NM 87503
Phone: (505) 476-3450 Fax: (505) 476-3452

State of New Mexico
Energy, Minerals & Natural Resources Department
OIL CONSERVATION DIVISION
1220 South St. Francis Dr.
Santa Fe, NM 87505

RECEIVED

Form C-102
Revised August 1, 2011
Submit one copy to appropriate
District Office

☒ AMENDED REPORT

WELL LOCATION AND ACREAGE DEDICATION PLAT *UX-015 G-08*


API Number <i>30-015-</i>	Pool Code <i>93234</i>	Pool Name <i>Wildcat Wolfcamp</i>
Property Code <i>324812</i>	Property Name <i>PURE GOLD MDP1 "29_17" FEDERAL COM</i>	Well Number <i>471H</i>
OGRID No. <i>16694</i>	Operator Name <i>OXY USA INC.</i>	Elevation <i>3347.9'</i>

Surface Location									
UL or lot no.	Section	Township	Range	Lot Ids	Feet from the	North/South line	Feet from the	East/West line	County
<i>M</i>	<i>29</i>	<i>23 SOUTH</i>	<i>31 EAST, N.M.P.M.</i>		<i>729'</i>	<i>SOUTH</i>	<i>415'</i>	<i>WEST</i>	<i>EDDY</i>

Bottom Hole Location If Different From Surface									
UL or lot no.	Section	Township	Range	Lot Ids	Feet from the	North/South line	Feet from the	East/West line	County
<i>L</i>	<i>17</i>	<i>23 SOUTH</i>	<i>31 EAST, N.M.P.M.</i>		<i>2625'</i>	<i>SOUTH</i>	<i>440'</i>	<i>WEST</i>	<i>EDDY</i>

Dedicated Acres <i>8.00</i>	Joint or Infill <i>Y</i>	Consolidation Code	Order No.
--------------------------------	-----------------------------	--------------------	-----------

No allowable will be assigned to this completion until all interests have been consolidated or a non-standard unit has been approved by the division.

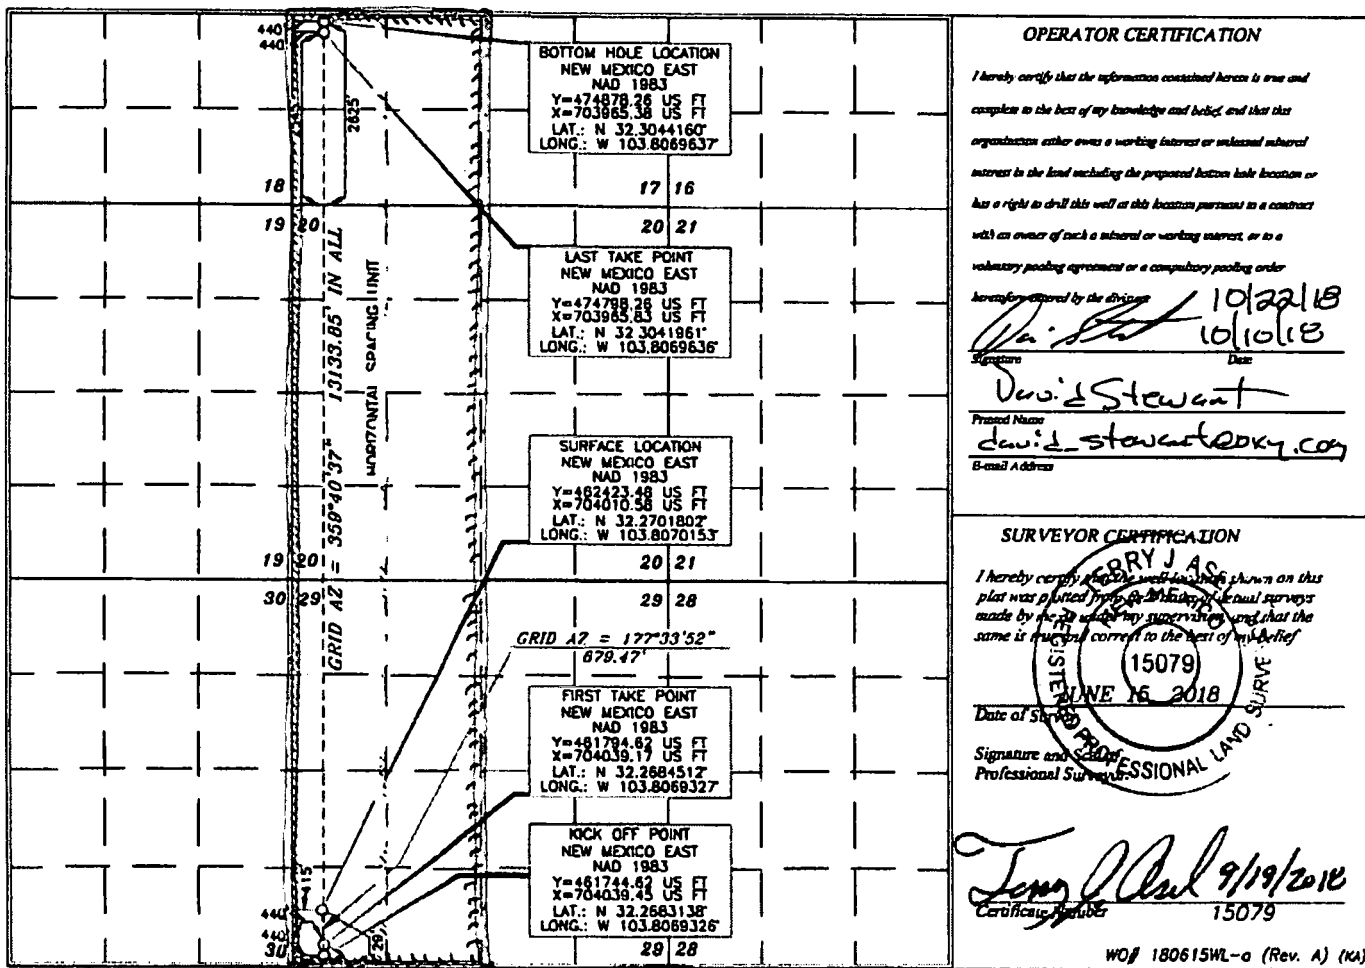

OPERATOR CERTIFICATION

I hereby certify that the information contained herein is true and complete to the best of my knowledge and belief, and that this organization either owns a working interest or undivided mineral interest in the land including the proposed bottom hole location or has a right to drill this well at this location pursuant to a contract with an owner of such a mineral or working interest, or to a voluntary pooling agreement or a compulsory pooling order.

Authorized by the division
David Stewart 10/22/18
Signature Date

Printed Name
David Stewart
E-mail Address
David.Stewart@oxy.com

SURVEYOR CERTIFICATION

I hereby certify that the well location shown on this plat was plotted from the boundary of land surveys made by me or under my supervision and that the same is true and correct to the best of my belief.

RY J. AS
15079
JUNE 16 2018
Date of Survey
Signature and Seal
Professional Surveyor

Tony Paul 9/19/2018
Certificate Number 15079

RWF 2-25-19

District I
1625 N. French Dr., Hobbs, NM 88240
Phone: (575) 393-6161 Fax: (575) 393-0720
District II
811 S. First St., Artesia, NM 88210
Phone: (575) 748-1283 Fax: (575) 748-0720
District III
1000 Rio Brazos Road, Aztec, NM 87410
Phone: (505) 334-6178 Fax: (505) 334-6170
District IV
1220 S. St. Francis Dr., Santa Fe, NM 87505
Phone: (505) 476-3460 Fax: (505) 476-3463

NM OIL CONSERVATION
ARTESIA DISTRICT
State of New Mexico
Energy, Minerals & Natural Resources Department
OIL CONSERVATION DIVISION
1220 South St. Francis Dr.
Santa Fe, NM 87505

Form C-102
Revised August 1, 2011
Submit one copy to appropriate
District Office

RECEIVED

☐ AMENDED REPORT

WELL LOCATION AND ACREAGE DEDICATION PLAT

API Number 30-015-45757	Pool Code 93234	Pool Name Wildcat Wolfcamp
Property Code 324872	Property Name PURE GOLD MDP1 "29_17" FEDERAL COM	Well Number 471H
OGRID No. 16694	Operator Name OXY USA INC.	Elevation 3347.9'


Surface Location

UL or lot no.	Section	Township	Range	Lot Ida	Feet from the	North/South line	Feet from the	East/West line	County
M	29	23 SOUTH	31 EAST, N.M.P.M.		729'	SOUTH	415'	WEST	EDDY

Bottom Hole Location If Different From Surface

UL or lot no.	Section	Township	Range	Lot Ida	Feet from the	North/South line	Feet from the	East/West line	County
L	17	23 SOUTH	31 EAST, N.M.P.M.		2625'	SOUTH	440'	WEST	EDDY
Dedicated Acres 4.00	Joint or Infill Y	Consolidation Code	Order No.						

No allowable will be assigned to this completion until all interests have been consolidated or a non-standard unit has been approved by the division.

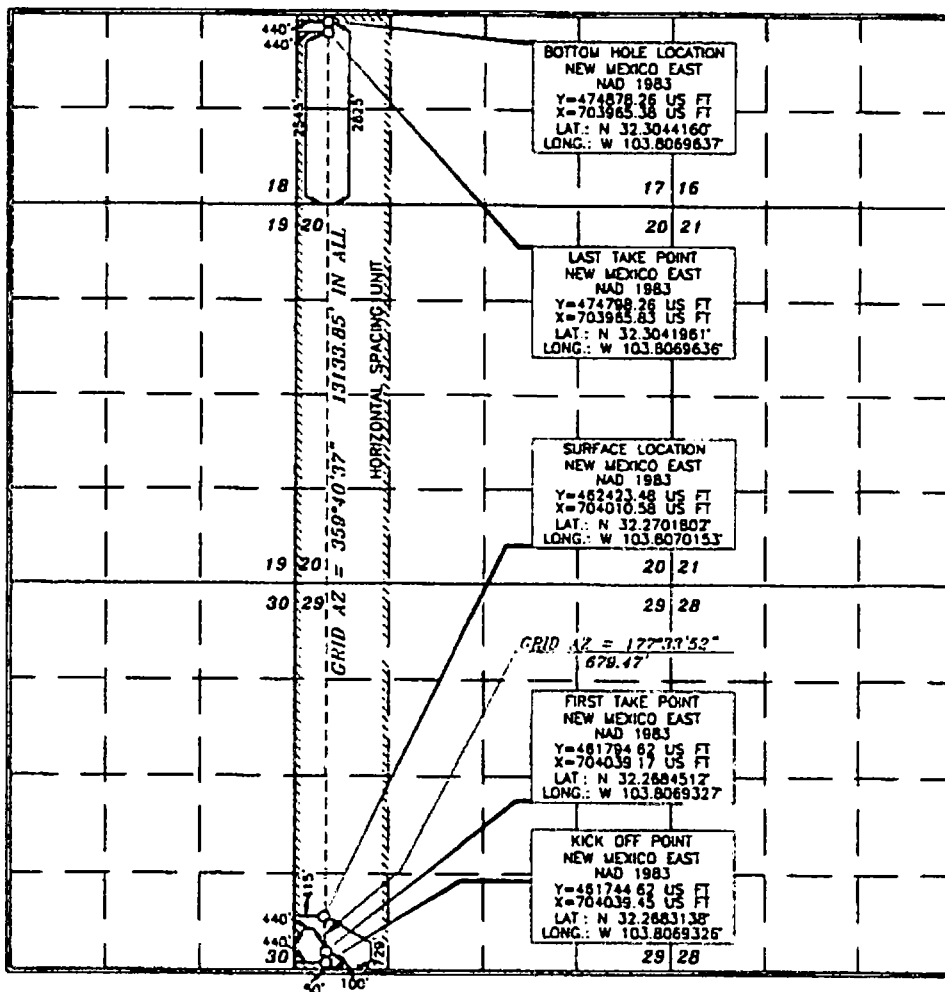

OPERATOR CERTIFICATION

I hereby certify that the information contained herein is true and complete to the best of my knowledge and belief, and that this organization either owns a working interest or an undivided interest in the land including the proposed bottom hole location or has a right to drill this well at this location pursuant to a contract with an owner of such a mineral or working interest, or to a voluntary pooling agreement or a compulsory pooling order.

hereby prepared by the division
Signature David Stewart Date 10/10/18
Printed Name David Stewart
E-mail Address david_stewart@oxy.com

SURVEYOR CERTIFICATION


I hereby certify that the well location shown on this plat was placed from a true and correct survey made by me or under my supervision, and that the same is true and correct to the best of my belief.

Signature and Seal of Professional Land Surveyor
Tony J. As...
Date of Survey JUNE 16, 2018
Certificate Number 15079

Rev 2-22-19

OXY USA INC. PURE GOLD MDP1 "29_17" FEDERAL COM #471H SITE PLAN

FAA PERMIT: NO

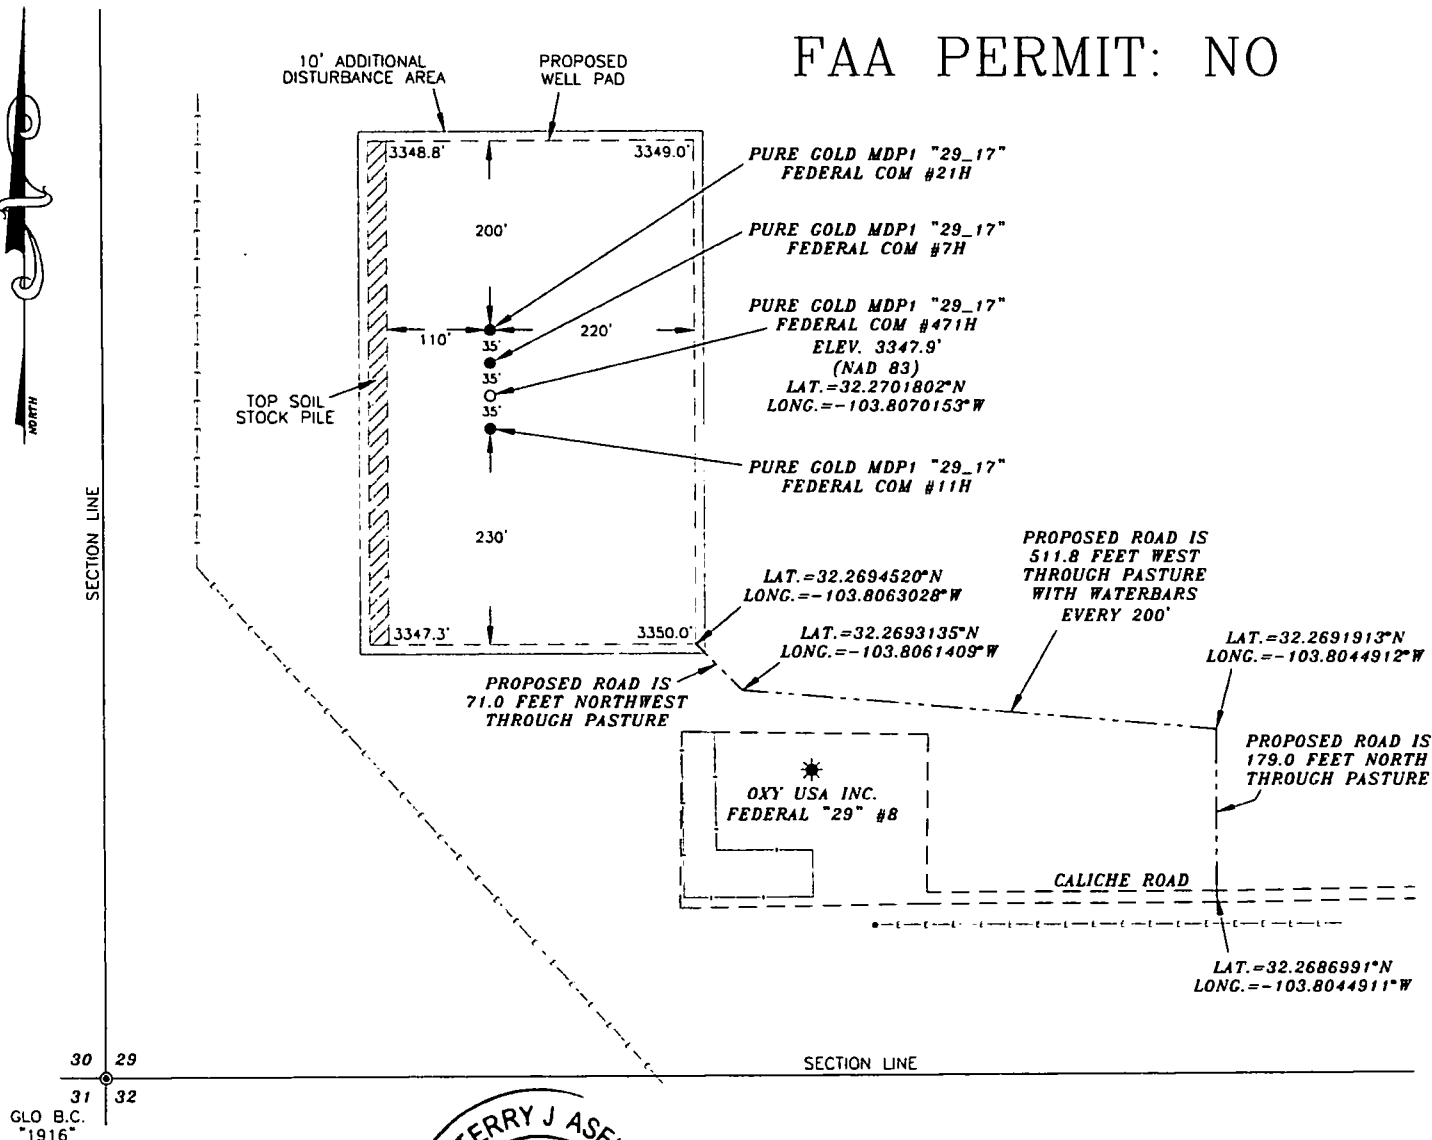


SURVEYORS CERTIFICATE

I, TERRY J. ASEL, NEW MEXICO PROFESSIONAL SURVEYOR NO. 15079, DO HEREBY CERTIFY THAT I CONDUCTED AND AM RESPONSIBLE FOR THIS SURVEY, THAT THIS SURVEY IS TRUE AND CORRECT TO THE BEST OF MY KNOWLEDGE AND BELIEF, AND MEETS THE "MINIMUM STANDARDS FOR SURVEYING IN NEW MEXICO" AS ADOPTED BY THE NEW MEXICO STATE BOARD OF REGISTRATION FOR PROFESSIONAL ENGINEERS AND SURVEYORS.

Terry J. Asel 9/16/2018
Terry J. Asel, N.M. R.P.L.S. No. 15079


Asel Surveying

P.O. BOX 393 - 310 W. TAYLOR
HOBBS, NEW MEXICO - 575-393-9146

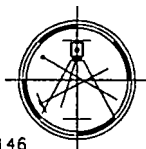

LEGEND

- DENOTES PROPOSED WELL PAD
- DENOTES PROPOSED ROAD
- * - DENOTES EXISTING WELL

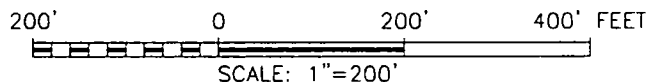

OXY USA INC.

PURE GOLD MDP1 "29_17" FEDERAL COM #471H LOCATED AT 729' FSL & 415' FWL IN SECTION 29, TOWNSHIP 23 SOUTH, RANGE 31 EAST, N.M.P.M., EDDY COUNTY, NEW MEXICO

Survey Date: 06/15/18	Sheet 1 of 1 Sheets
W.O. Number: 180615WL-a	Drawn By: KA Rev:
Date: 09/12/18	180615WL-a Scale: 1"=200'