

Submit 1 Copy To Appropriate District Office
 District I - (575) 393-6161
 1625 N. French Dr., Hobbs, NM 88240
 District II - (575) 748-1283
 811 S. First St., Artesia, NM 88210
 District III - (505) 334-6178
 1000 Rio Brazos Rd., Aztec, NM 87410
 District IV - (505) 476-3460
 1220 S. St. Francis Dr., Santa Fe, NM 87505

State of New Mexico
 Energy, Minerals and Natural Resources

Form C-103
 Revised July 18, 2013

OIL CONSERVATION DIVISION
 1220 South St. Francis Dr.
 Santa Fe, NM 87505

SUNDRY NOTICES AND REPORTS ON WELLS (DO NOT USE THIS FORM FOR PROPOSALS TO DRILL OR TO DEEPEN OR PLUG BACK TO A DIFFERENT RESERVOIR. USE "APPLICATION FOR PERMIT" (FORM C-101) FOR SUCH PROPOSALS.)		WELL API NO. 30-015-20296
1. Type of Well: Oil Well <input checked="" type="checkbox"/> Gas Well <input type="checkbox"/> Other <input type="checkbox"/>		5. Indicate Type of Lease STATE <input checked="" type="checkbox"/> FEE <input type="checkbox"/>
2. Name of Operator CHISHOLM ENERGY OPERATING, LLC		6. State Oil & Gas Lease No.
3. Address of Operator 801 CHERRY STREET, SUITE 1200-UNIT 20 FORT WORTH, TX 76102		7. Lease Name or Unit Agreement Name PAN AM STATE COM
4. Well Location Unit Letter <u>J</u> : <u>1959</u> feet from the <u>SOUTH</u> line and <u>1980</u> feet from the <u>EAST</u> line Section <u>11</u> Township <u>23S</u> Range <u>26E</u> NMPM County <u>EDDY</u>		8. Well Number <u>1</u>
11. Elevation (Show whether DR, RKB, RT, GR, etc.)		9. OGRID Number 372137
10. Pool name or Wildcat ATOKA		

12. Check Appropriate Box to Indicate Nature of Notice, Report or Other Data

NOTICE OF INTENTION TO:		SUBSEQUENT REPORT OF:	
PERFORM REMEDIAL WORK <input type="checkbox"/>	PLUG AND ABANDON <input type="checkbox"/>	REMEDIAL WORK <input type="checkbox"/>	ALTERING CASING <input type="checkbox"/>
TEMPORARILY ABANDON <input checked="" type="checkbox"/>	CHANGE PLANS <input type="checkbox"/>	COMMENCE DRILLING OPNS. <input type="checkbox"/>	P AND A <input type="checkbox"/>
PULL OR ALTER CASING <input type="checkbox"/>	MULTIPLE COMPL <input type="checkbox"/>	CASING/CEMENT JOB <input type="checkbox"/>	
DOWNHOLE COMMINGLE <input type="checkbox"/>			
CLOSED-LOOP SYSTEM <input type="checkbox"/>			
OTHER: <input type="checkbox"/>		OTHER: <input type="checkbox"/>	

13. Describe proposed or completed operations. (Clearly state all pertinent details, and give pertinent dates, including estimated date of starting any proposed work). SEE RULE 19.15.7.14 NMAC. For Multiple Completions: Attach wellbore diagram of proposed completion or recompletion.

05/01/2019-CHISHOLM ENERGY OPERATING, LLC RESPECTFULLY REQUESTS TO TA THE PAN AM STATE COM 1 IN ORDER TO FURTHER EXAMINE THE UPHOLE POTENTIAL. PLEASE SEE TA PROCEDURE AND WELLBORE DIAGRAM ATTACHED.

PROCEDURE: MIRU PULLING UNIT
 RELEASE PACKER & PULL TBNG AND BHA
 RU WIRELINE AND SET CIBP AT 11,014' (30' ABOVE TOP OF TOP PERF)
 DUMP BAIL 35' OF CMNT ON TOP OF CIBP
 GIVE NMOC DIST. 2 OFFICE 48 HR NOTICE OF PRESSURE TEST
 PRESSURE TEST TO 550 PSI FOR 30 MIN

RECEIVED

MAY 02 2019

DISTRICT II-ARTESIA O.C.D.

Spud Date:

Rig Release Date:

I hereby certify that the information above is true and complete to the best of my knowledge and belief.

SIGNATURE Jennifer Elrod TITLE SR. REGULATORY TECH DATE 05/01/2019

Type or print name JENNIFER ELROD E-mail address: jelrod@chisholmenergy.com PHONE: 817-953-3728

For State Use Only

APPROVED BY: Dabel TITLE Compliance officer DATE 5-14-19


Conditions of Approval (if any):

Temporary Abandoned Status approved
 and 6-1-22

CURRENT WELLBORE

~~7/17/02~~

7/25/02

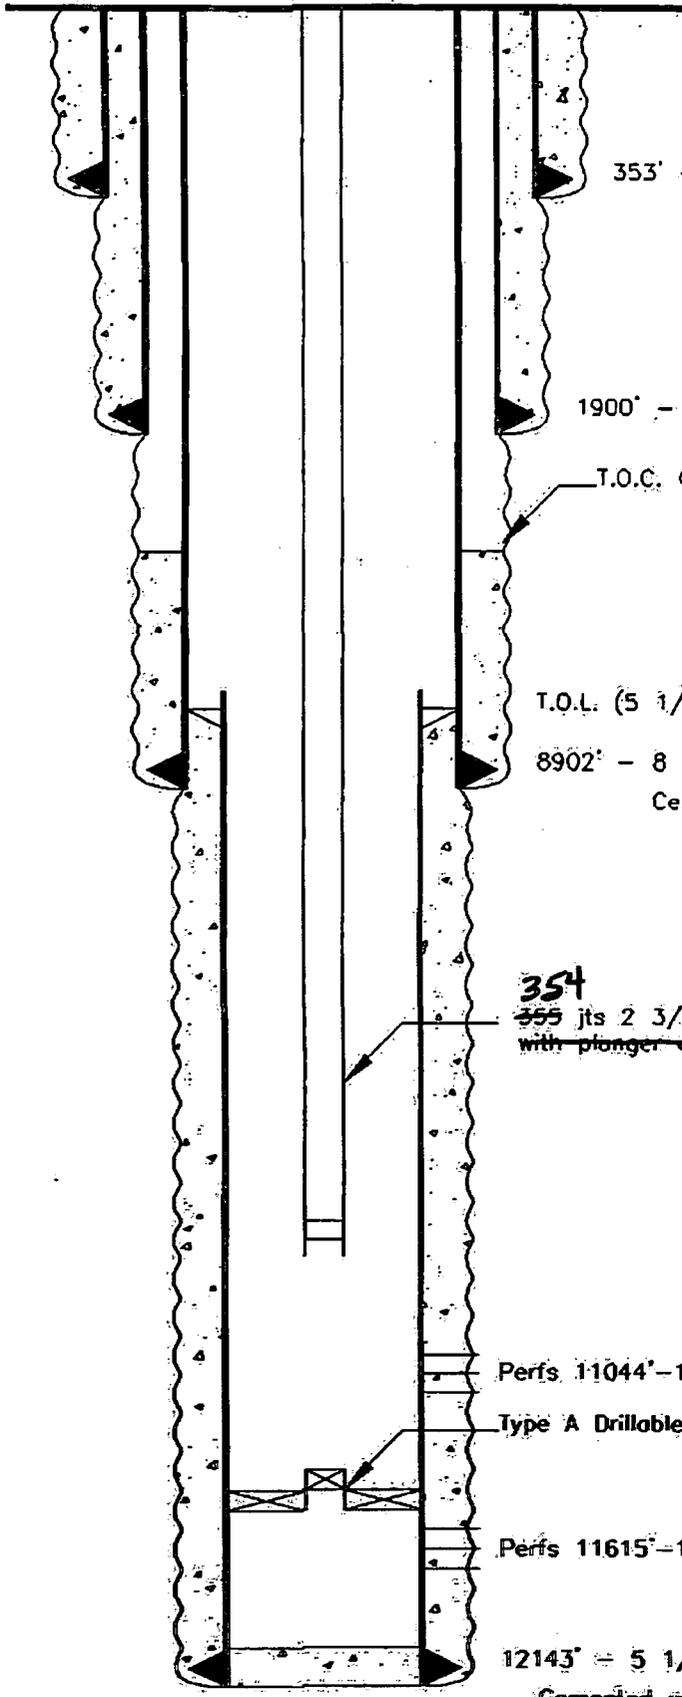

353' - 16" Csg. Cemented w/500 sxs. Circulated.

1900' - 11 3/4" Csg. Cemented w/750 sxs. Circulated.
Cemented w/3580 sxs. Circulated.
T.O.C. @ 3380' T.S.

T.O.L. (5 1/2") @ 8725'

8902' - 8 5/8", 36 & 40#, P-110 & N-80 Csg.
Cemented w/1500 sxs.

354
355 jts 2 3/8" tubing (~~11000'~~)
with plunger and stop in tbg. and tbg plugged are beveled.

Perfs 11044'-11216'

Type A Drillable with plug and 1 jt 2 3/8" tbg. @ 11533'


Perfs 11615'-11781'

12143' = 5 1/2", 20 & 23# Liner
Cemented w/850 sxs

T.D. @ 12143'

CHENOWETH ENERGY OPERATING, LLC
Pon Am State Com. #1
1959' FSL & 1980' FEL
Section 11, T-23S, R-26E
Eddy County, New Mexico

PROPOSED TA WELLBORE DIAGRAM

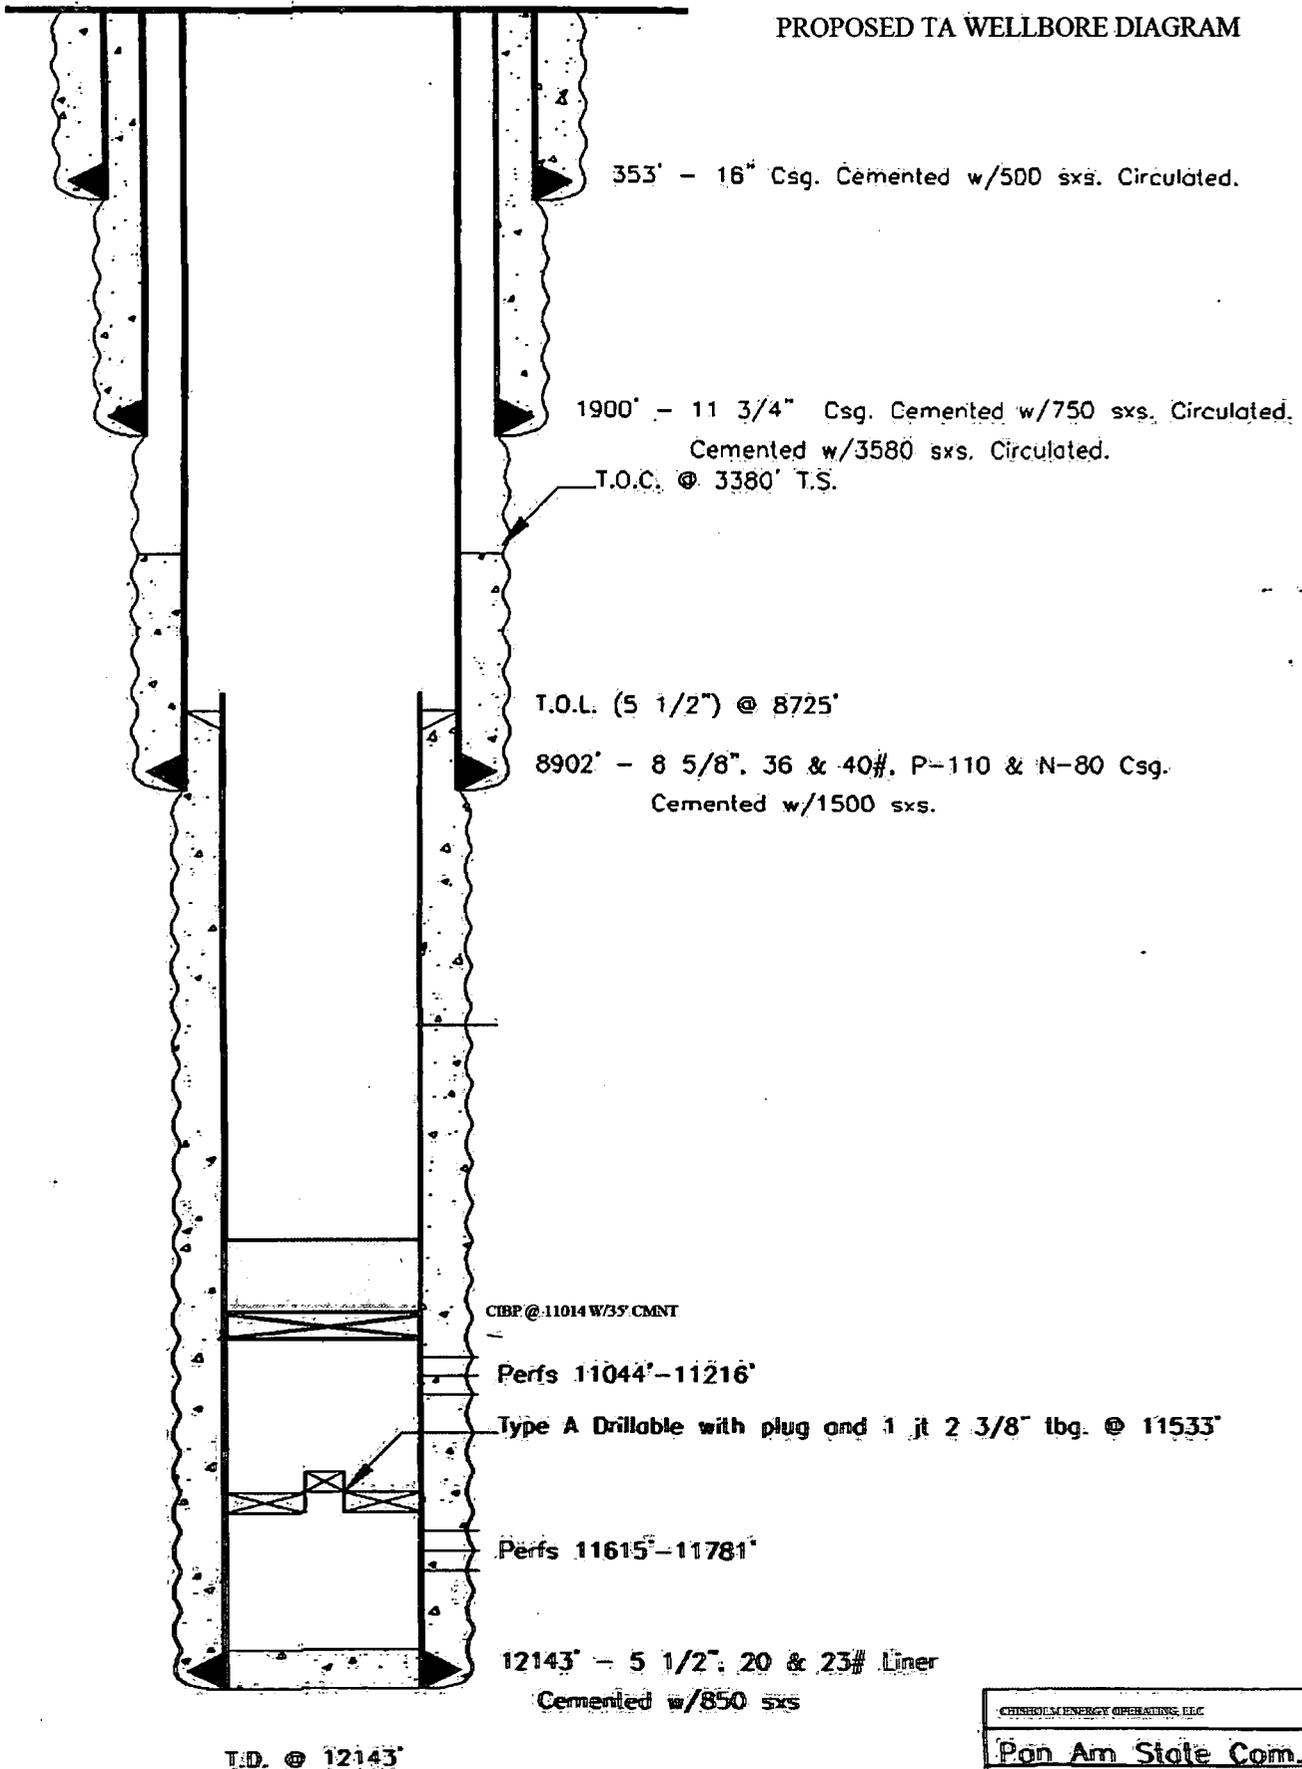

CHINHOUL ENERGY OPERATING, LLC
Pan Am State Com. #1
1959' FSL & 1980' FEL
Section 11, T-23S, R-26E
Eddy County, New Mexico