

SUNDRY NOTICES AND REPORTS ON Wells
Do not use this form for proposals to drill or re enter an abandoned well. Use Form 3160-3 (APD) for such proposals.

Lease Serial No.

NM-0230377-B

6. If Indian, Allottee or Tribe Name

SUBMIT IN TRIPLICATE - Other instructions on reverse side

7. If Unit or CA/Agreement, Name and/or No.

1. Type of Well

Oil Well Gas Well Other

8. Well Name and No.

Dazed BDZ Federal Com #1

2. Name of Operator

Yates Petroleum Corporation

9. API Well No.

30-015-33090

3a. Address

105 S. 4th Str., Artesia, NM 88210

3b. Phone No. (include area code)

505-748-1471

10. Field and Pool, or Exploratory Area

Und Cemetary Morrow & Wildcat Wolfcamp

4. Location of Well (Footage, Sec., T., R., M., OR Survey Description)

1650' FNL & 660' FWL of Section 3-T21S-R24E (Unit E, SWNW)

11. County or Parish, State

Eddy County, New Mexico

12. CHECK APPROPRIATE BOX(ES) TO INDICATE NATURE OF NOTICE, REPORT, OR OTHER DATA

TYPE OF SUBMISSION	TYPE OF ACTION			
<input checked="" type="checkbox"/> Notice of Intent	<input type="checkbox"/> Acidize	<input type="checkbox"/> Deepen	<input type="checkbox"/> Production (Start/Resume)	<input type="checkbox"/> Water Shut-Off
<input type="checkbox"/> Subsequent Report	<input type="checkbox"/> Alter Casing	<input type="checkbox"/> Fracture Treat	<input type="checkbox"/> Reclamation	<input type="checkbox"/> Well Integrity
<input type="checkbox"/> Final Abandonment Notice	<input type="checkbox"/> Casing Repair	<input type="checkbox"/> New Construction	<input type="checkbox"/> Recomplete	<input checked="" type="checkbox"/> Other _____
	<input type="checkbox"/> Change Plans	<input type="checkbox"/> Plug and Abandon	<input type="checkbox"/> Temporarily Abandon	<u>Multiple</u>
	<input type="checkbox"/> Convert to Injection	<input type="checkbox"/> Plug Back	<input type="checkbox"/> Water Disposal	<u>Completion</u>

13. Describe Proposed or Completed Operation (clearly state all pertinent details, including estimated starting date of any proposed work and approximate duration thereof. If the proposal is to deepen directionally or recomplete horizontally, give subsurface locations and measured and true vertical depths of all pertinent markers and zones. Attach the Bond under which the work will be performed or provide the Bond No. on file with BLM/BIA. Required subsequent reports shall be filed within 30 days following completion of the involved operations. If the operation results in a multiple completion or recompletion in a new interval, a Form 3160-4 shall be filed once testing has been completed. Final Abandonment Notices shall be filed only after all requirements, including reclamation, have been completed, and the operator has determined that the site is ready for final inspection.)

TITE HOLE

Yates Petroleum Corporation plans to Multiple Complete this well as follows:

A Baker A-5 Pkr will be set @ 7284', **See attached Well bore diagram.**

Will set Packer when a Rig is available

6/3/04 Wildcat Wolfcamp, perforations 7384'-7486'- 18 bo, 0 bw and 2193 mcf

4/21/04 Und Cemetary Morrow, perforations 9612-9666'- 2 bo, 3 bw and 1071 mcf

Method of Production is Flowing

List of Offset Operators attached

CONFIDENTIAL

14. I hereby certify that the foregoing is true and correct

Name (Printed/Typed)

Cherry Matchus

Title Operations Engineering Technician

Signature

Cherry Matchus

Date June 8, 2004

THIS SPACE FOR FEDERAL OR STATE OFFICE USE

Approved by

(ORIG. SGD.) ALEXIS C. SMOBODA

PETROLEUM ENGINEER

JUN 22 2004

Conditions of approval, if any, are attached. Approval of this notice does not warrant or certify that the applicant holds legal or equitable title to those rights in the subject lease which would entitle the applicant to conduct operations thereon.

Office

Title 18 U.S.C. Section 1001 and Title 43 U.S.C. Section 1212, make it a crime for any person knowingly and willfully to make to any department or agency of the United States any false, fictitious or fraudulent statements or representations as to any matter within its jurisdiction

WELL NAME: Dazed BDZ Fed Com #1 FIELD: Hess Morrow East

LOCATION: 1650' FNL & 660' FWL Sec 3-21S-24E Eddy County

GL: 3725' ZERO: _____ KB: _____


SPUD DATE: 1/26/04 COMPLETION DATE: _____

COMMENTS: API# 30-015-33090

CASING PROGRAM

13-3/8" 48#	395'
9-5/8" 36#	3440'
7" 26# P-110 LT&C	9950'

Proposed

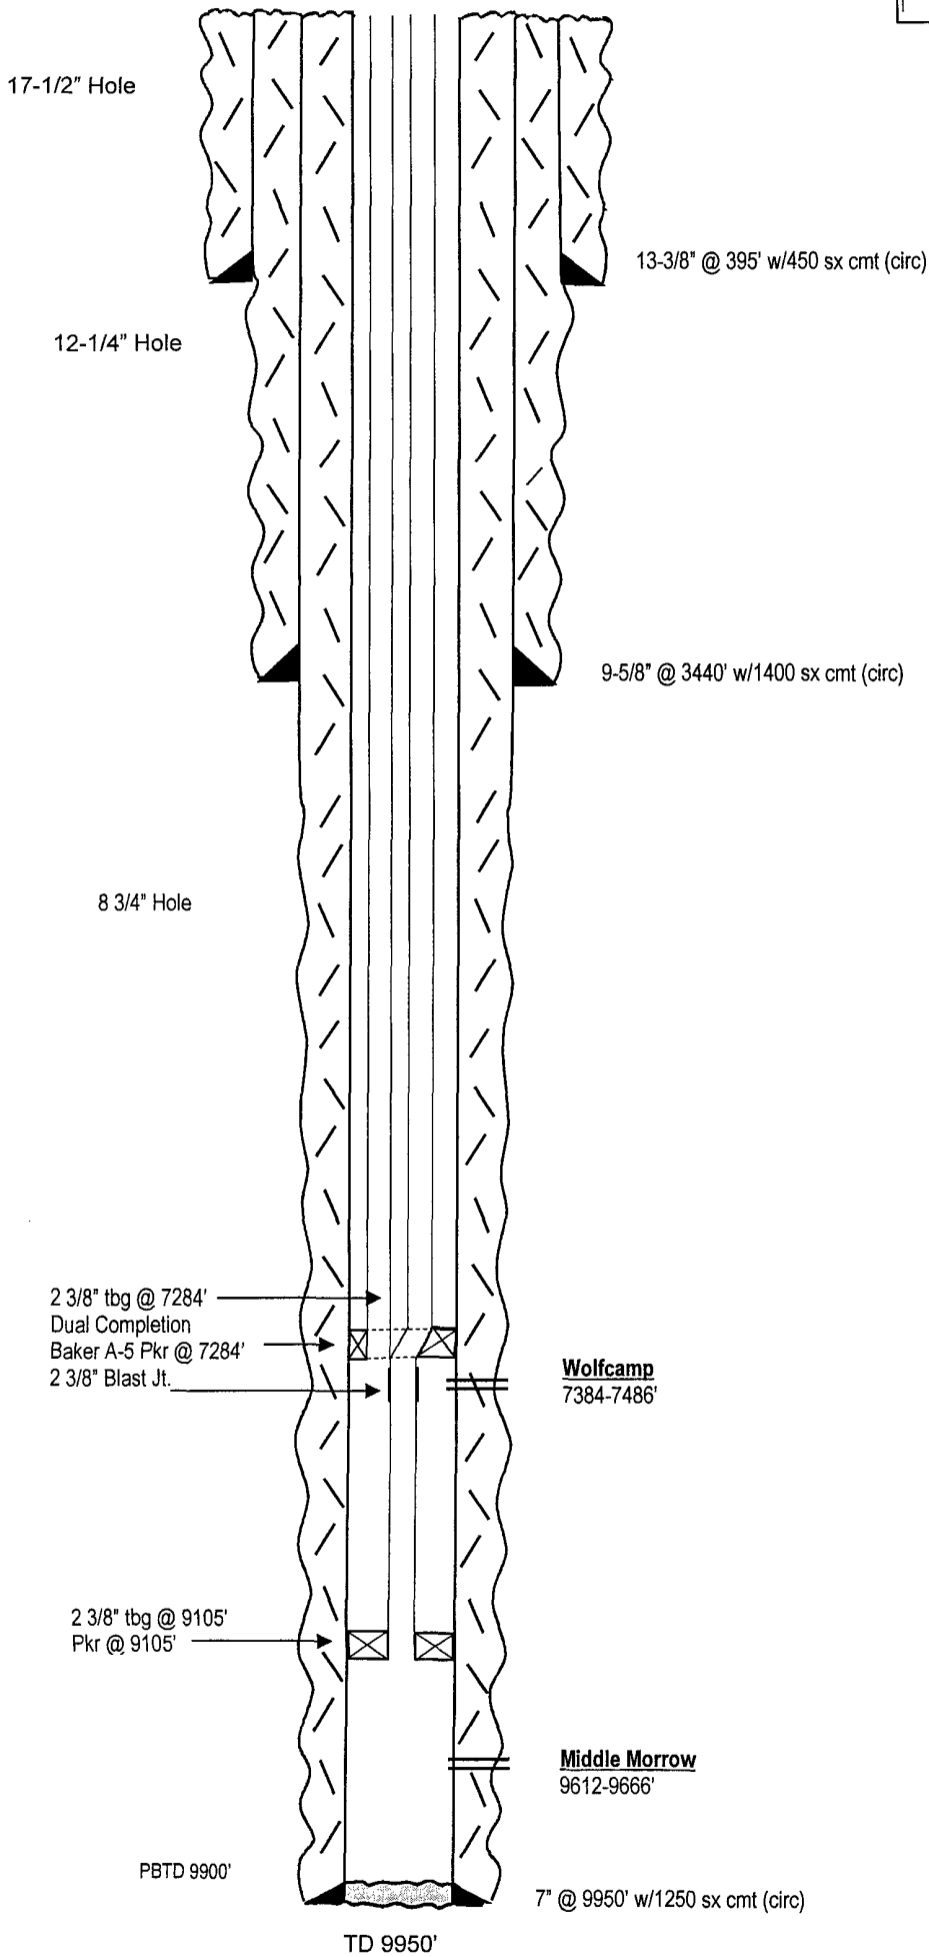

Not to Scale
4/19/04
Cam

OFFSET OPERATORS

Faskin Oil & Ranch
303 West Wall Ste 1800
Midland, Texas 79701

Pure Resources
500 West Illionois
Midland, Texas 79701
