

UNITED STATES
DEPARTMENT OF THE INTERIOR
BUREAU OF LAND MANAGEMENT

OCD-ARTESIA

S

FORM APPROVED
OMB No 1004-0137
Expires July 31, 2010

SUNDRY NOTICES AND REPORTS ON WELLS

Do not use this form for proposals to drill or to re-enter an abandoned well. Use Form 3160-3 (APD) for such proposals.

5. Lease Serial No
NMLC-028990B
6. If Indian, Allottee or Tribe Name

SUBMIT IN TRIPLICATE - Other instructions on page 2.

1. Type of Well

☒ Oil Well ☐ Gas Well ☐ Other

DEC 07 2007

OCD-ARTESIA

2. Name of Operator

Yates Petroleum Corporation

3a Address

105 S. 4th Str., Artesia, NM 88210

3b. Phone No (include area code)

575-748-1471

4 Location of Well (Footage, Sec, T., R., M., OR Survey Description)

1650'FNL & 990'FWL of Section 25-T18S-R30E (Unit E, SWNW)

7 If Unit or CA/Agreement, Name and/or No.

8. Well Name and No

Creek AL Federal #9

9. API Well No

30-015-20290

10. Field and Pool or Exploratory Area

Shugart Yates 7Rivers Queen Grayburg

11. County or Parish, State

Eddy County, New Mexico

12. CHECK APPROPRIATE BOX(ES) TO INDICATE NATURE OF NOTICE, REPORT, OR OTHER DATA


TYPE OF SUBMISSION	TYPE OF ACTION			
<input checked="" type="checkbox"/> Notice of Intent	<input type="checkbox"/> Acidize	<input type="checkbox"/> Deepen	<input type="checkbox"/> Production (Start/Resume)	<input type="checkbox"/> Water Shut-Off
<input type="checkbox"/> Subsequent Report	<input type="checkbox"/> Alter Casing	<input type="checkbox"/> Fracture Treat	<input type="checkbox"/> Reclamation	<input type="checkbox"/> Well Integrity
<input type="checkbox"/> Final Abandonment Notice	<input type="checkbox"/> Casing Repair	<input type="checkbox"/> New Construction	<input type="checkbox"/> Recomplete	<input type="checkbox"/> Other
	<input type="checkbox"/> Change Plans	<input checked="" type="checkbox"/> Plug and Abandon	<input type="checkbox"/> Temporarily Abandon	
	<input type="checkbox"/> Convert to Injection	<input type="checkbox"/> Plug Back	<input type="checkbox"/> Water Disposal	

13. Describe Proposed or Completed Operation. Clearly state all pertinent details, including estimated starting date of any proposed work and approximate duration thereof. If the proposal is to deepen directionally or recompleat horizontally, give subsurface locations and measured and true vertical depths of all pertinent markers and zones. Attach the Bond under which the work will be performed or provide the Bond No. on file with BLM/BIA. Required subsequent reports must be filed within 30 days following completion of the involved operations. If the operation results in a multiple completion or recompleat in a new interval, a Form 3160-4 must be filed once testing has been completed. Final Abandonment Notices must be filed only after all requirements, including reclamation, have been completed and the operator has determined that the site is ready for final inspection.

Yates Petroleum Corporation plans to plug and abandon this well as follows:

1. Rig up all safety equipment. No casing recovery will be attempted.
2. Spot a 35 sx cement plug across the 5-1/2" casing shoe at 3316'. This will form a cement plug from +/-3266'-3366'.
3. Set a CIBP at 2894'. Tag the CIBP. Spot a 30 sx Class "C" cement plug from 2694'-2894'.
4. Spot a 25 sx cement plug inside the casing across the salt base from 1488'-1688'.
5. Spot a 25 sx cement plug inside the casing across the salt base from 575'-775'. This will establish a cement plug across the surface casing shoe and a plug above the salt section.
6. Spot a 20 sx cement plug inside the casing across the salt base from 0-150'. This will leave a plug from 150' to surface in the production casing and all annular spaces.
7. Remove all surface equipment and weld dry hole marker per regulations.

NOTE: Yates Petroleum Corporation will use steel pits and no earth pits

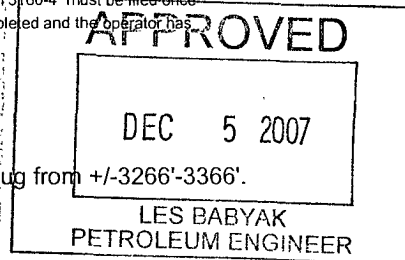

**Accepted for record
NMOCD**

14 I hereby certify that the foregoing is true and correct

Name (Printed/Typed)

Tina Huerta

Title **Regulatory Compliance Supervisor**

Signature

Tina Huerta

Date **November 16, 2007**

THIS SPACE FOR FEDERAL OR STATE OFFICE USE

Approved by

Conditions of approval, if any, are attached. Approval of this notice does not warrant or certify that the applicant holds legal or equitable title to those rights in the subject lease which would entitle the applicant to conduct operations thereon.

Title

Office

**SEE ATTACHED FOR
CONDITIONS OF APPROVAL**

Title 18 U.S.C. Section 1001 and Title 43 U.S.C. Section 1212, make it a crime for any person knowingly and willfully to make to any department or agency of the United States any false, fictitious or fraudulent statements or representations as to any matter within its jurisdiction.

WELL NAME: Creek "AL" Federal No. 9

FIELD: Shugart

LOCATION: Unit Letter E, 1,650' FNL & 990' FWL Sec 25-18S-30E Eddy County NM

GL: 3486' ZERO: KB: 3,488'

SPUD DATE: 06-26-70 COMPLETION DATE: 09-30-70

COMMENTS: API # 30-015-20290

CASING PROGRAM

8-5/8" 20#	712'
5.5" 14#	3316'

10" Hole

Before

8-5/8" @ 712'
w/ 200 sx (Circ.)

Tops

Top of Salt	725'
Base of Salt	1,638'
Yates	1,858'
Queen	2,939'
Penrose	3,147'
Grayburg	3,348'

8" Hole

Perfs. 2,944' - 48' (9), 2,951' - 55' (9), 3,150' - 57' (8),
3,164' - 70' (12), 3,212' - 21' (19)

**Accepted for record
NMOCD**

5.5" @ 3,316'
w/ 600 sx (Circ.)

4-7/8" Hole

O H. 3,321' - 3,594'

Cement plug 3,568' - 94'

TD 3,594'


Not to Scale
10/23/07
DC/Hill

WELL NAME: Creek "AL" Federal No. 9 FIELD: Shugart
 LOCATION: Unit Letter E, 1,650' FNL & 990' FWL Sec 25-18S-30E Eddy County NM
 GL: 3486' ZERO: KB: 3,488'
 SPUD DATE: 06-26-70 COMPLETION DATE: 09-30-70
 COMMENTS: API # 30-015-20290

CASING PROGRAM

8-5/8" 20#	712'
5.5" 14#	3316'

10" Hole

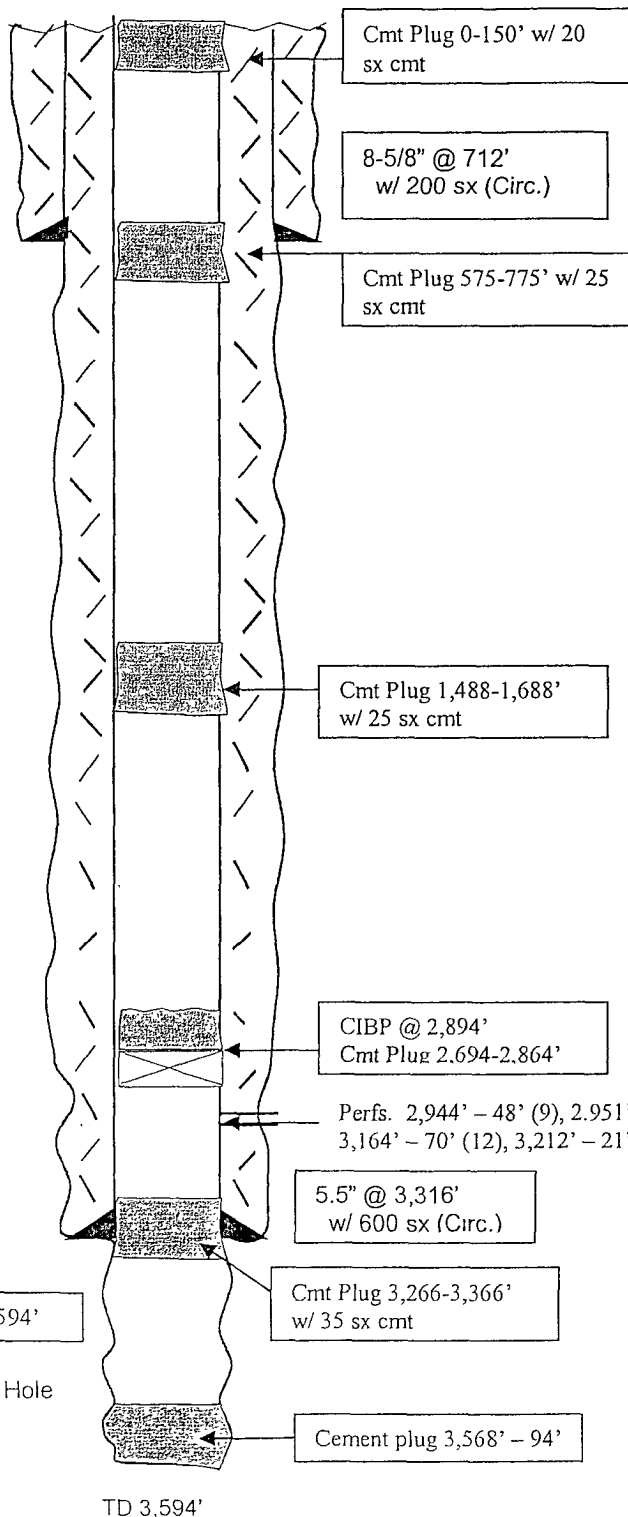

After

Tops

Top of Salt 725'
 Base of Salt 1,638'
 Yates 1,858'
 Queen 2,939'
 Penrose 3,147'
 Grayburg 3,348'

**Accepted for record
 NMOCD**

Not to Scale
 11/1/07
 DC/Hill