

District I
1625 N. French Dr., Hobbs, NM 88240
District II
1301 W. Grand Ave., Artesia, NM 88210
District III
1000 Rio Brazos Rd., Aztec, NM 87410
District IV
1220 S. St. Francis Dr., Santa Fe, NM 87505

OIL CONSERVATION DIVISION
1220 South St. Francis Dr.
Santa Fe, NM 87505

WELL API NO. 30-015-23520
5. Indicate Type of Lease STATE ☐ FEE ☒
6. State Oil & Gas Lease No.
7. Lease Name or Unit Agreement Name Harroun Com
8. Well Number 1
9. OGRID Number 115970
10. Pool name or Wildcat Dublin Ranch - Atoka

SUNDRY NOTICES AND REPORTS ON WELLS
(DO NOT USE THIS FORM FOR PROPOSALS TO DRILL OR TO DEEPEN OR PLUG BACK TO A DIFFERENT RESERVOIR. USE "APPLICATION FOR PERMIT" (FORM C-101) FOR SUCH PROPOSALS.)

1. Type of Well: Oil Well ☐ Gas Well ☒ Other

2. Name of Operator
Unit Petroleum Company

JAN 23 2008
OCD-ARTESIA

3. Address of Operator
P.O. Box 702500 Tulsa, OK 74170

4. Well Location

Unit Letter B : 660 feet from the North line and 1980 feet from the East line
Section 33 Township 22-S Range 28-E NMPM County Eddy

11. Elevation (Show whether DR, RKB, RT, GR, etc.)
3064' GR

Pit or Below-grade Tank Application ☐ or Closure ☐

Pit type Depth to Groundwater Distance from nearest fresh water well Distance from nearest surface water

Pit Liner Thickness: mil Below-Grade Tank: Volume bbls; Construction Material

12. Check Appropriate Box to Indicate Nature of Notice, Report or Other Data

NOTICE OF INTENTION TO:

PERFORM REMEDIAL WORK ☐ PLUG AND ABANDON ☒
TEMPORARILY ABANDON ☐ CHANGE PLANS ☐
PULL OR ALTER CASING ☐ MULTIPLE COMPL ☐

OTHER: ☐

SUBSEQUENT REPORT OF:

REMEDIAL WORK ☐ ALTERING CASING ☐
COMMENCE DRILLING OPNS. ☐ P AND A ☐
CASING/CEMENT JOB ☐

OTHER: ☐

13. Describe proposed or completed operations. (Clearly state all pertinent details, and give pertinent dates, including estimated date of starting any proposed work). SEE RULE 1103. For Multiple Completions: Attach wellbore diagram of proposed completion or recompletion.

MIRU plugging company.

Set 5" CIBP @ 12,125' w/2 sx
Set plug from 11,900 - 11,800' w/15 sx
Set plug from 11,700 - 11,625' w/15 sx
Set plug from 10,650 - 10,500' w/40 sx
Set plug from 10,250 - 10,100' w/40 sx
Set plug from 2,650 - 2,500' w/40 sx
Set plug from 450 - 350' w/20 sx
Set plug from 5 - 30' w/10 sx

* Perf. + Sgwt. @ 9148' 100' cmt Plug.
In + Out - TAC.
* Perf. + Sgwt. @ 6058' 100' cmt Plug.
In + Out - TAC.
* - 100' cmt Plug @ 808' - TAC.

Plugging operations will begin upon approval and rig availability.


I hereby certify that the information above is true and complete to the best of my knowledge and belief. I further certify that any pit or below-grade tank has been/will be constructed or closed according to NMOCD guidelines ☐, a general permit ☐ or an (attached) alternative OCD-approved plan ☐.

SIGNATURE Michael D. Prichard TITLE Production Engineer DATE 01/16/08


Type or print name Michael D. Prichard E-mail address: michael.prichard@unitcorp.com Telephone No. 432-618-1313
For State Use Only

APPROVED BY: [Signature] TITLE Compliance Officer DATE 1/30/08
Conditions of Approval (if any):

HARROUN Com #1
 Sec 33, T-22-S, R-28-E
 EDDY CO. NM
 Current

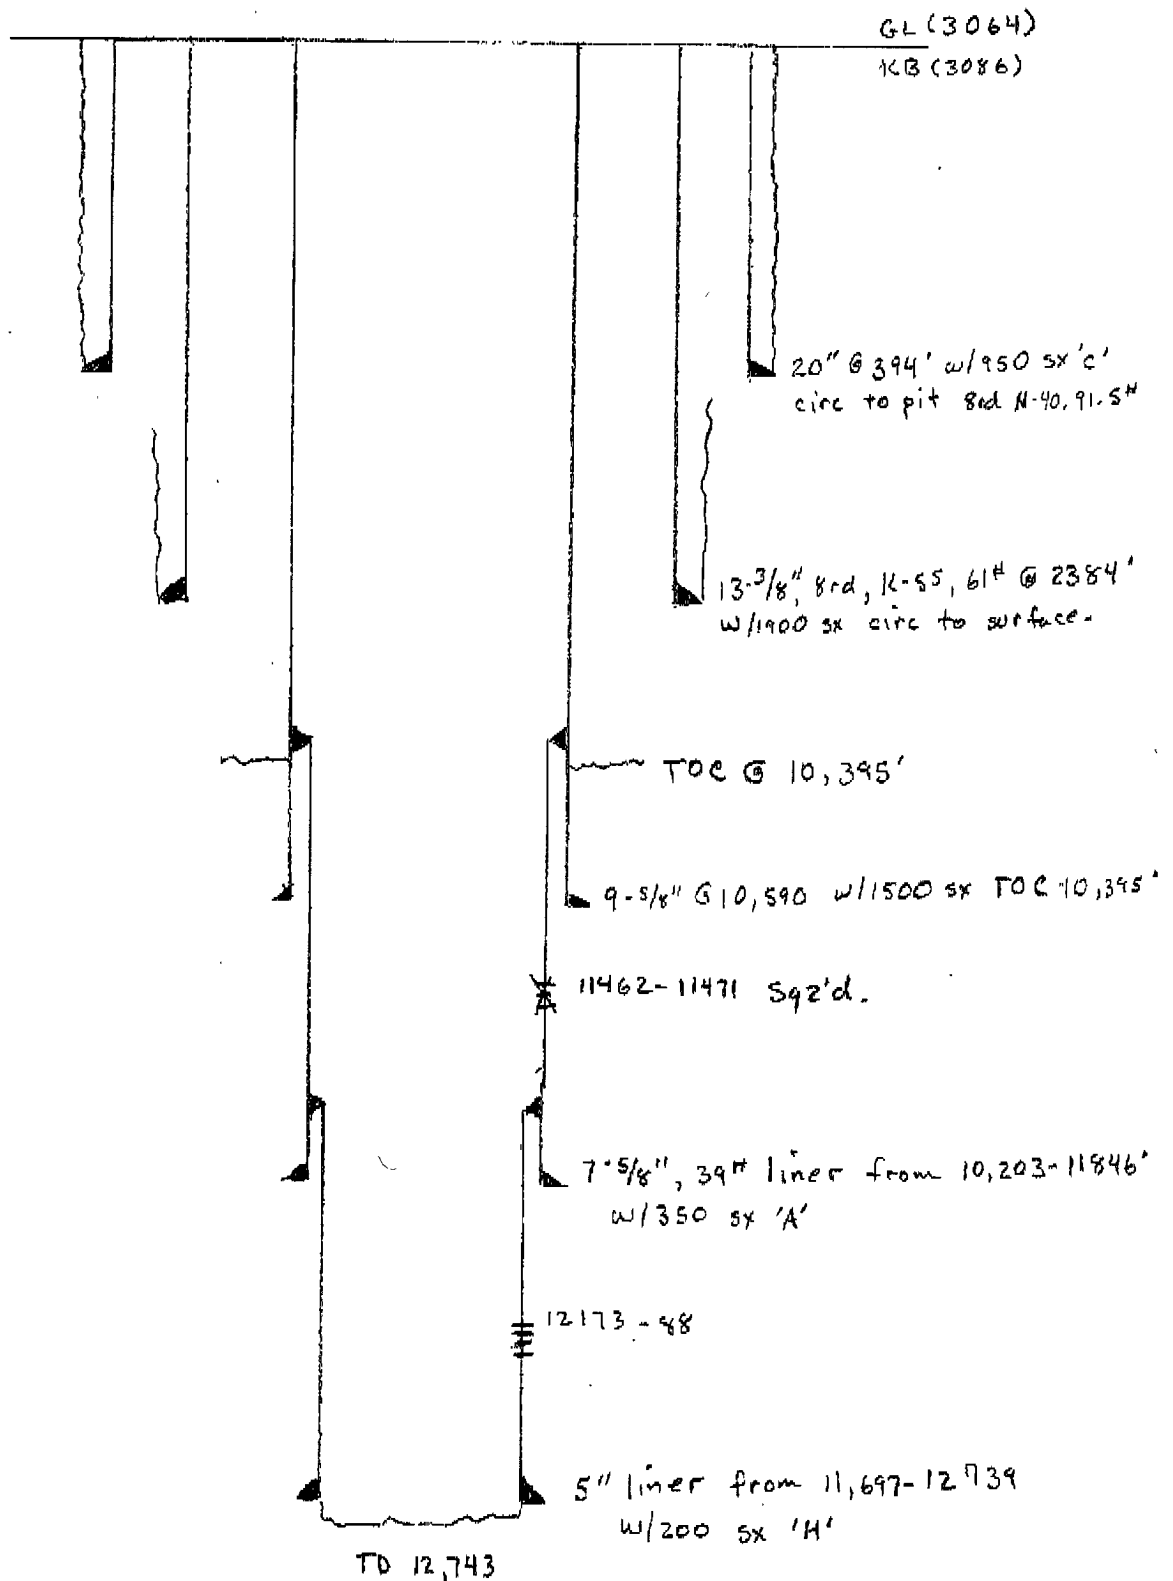

HARROUN Com #1
Sec 33, T-22-S, R-28-E
EDDY Co. NM
Proposed

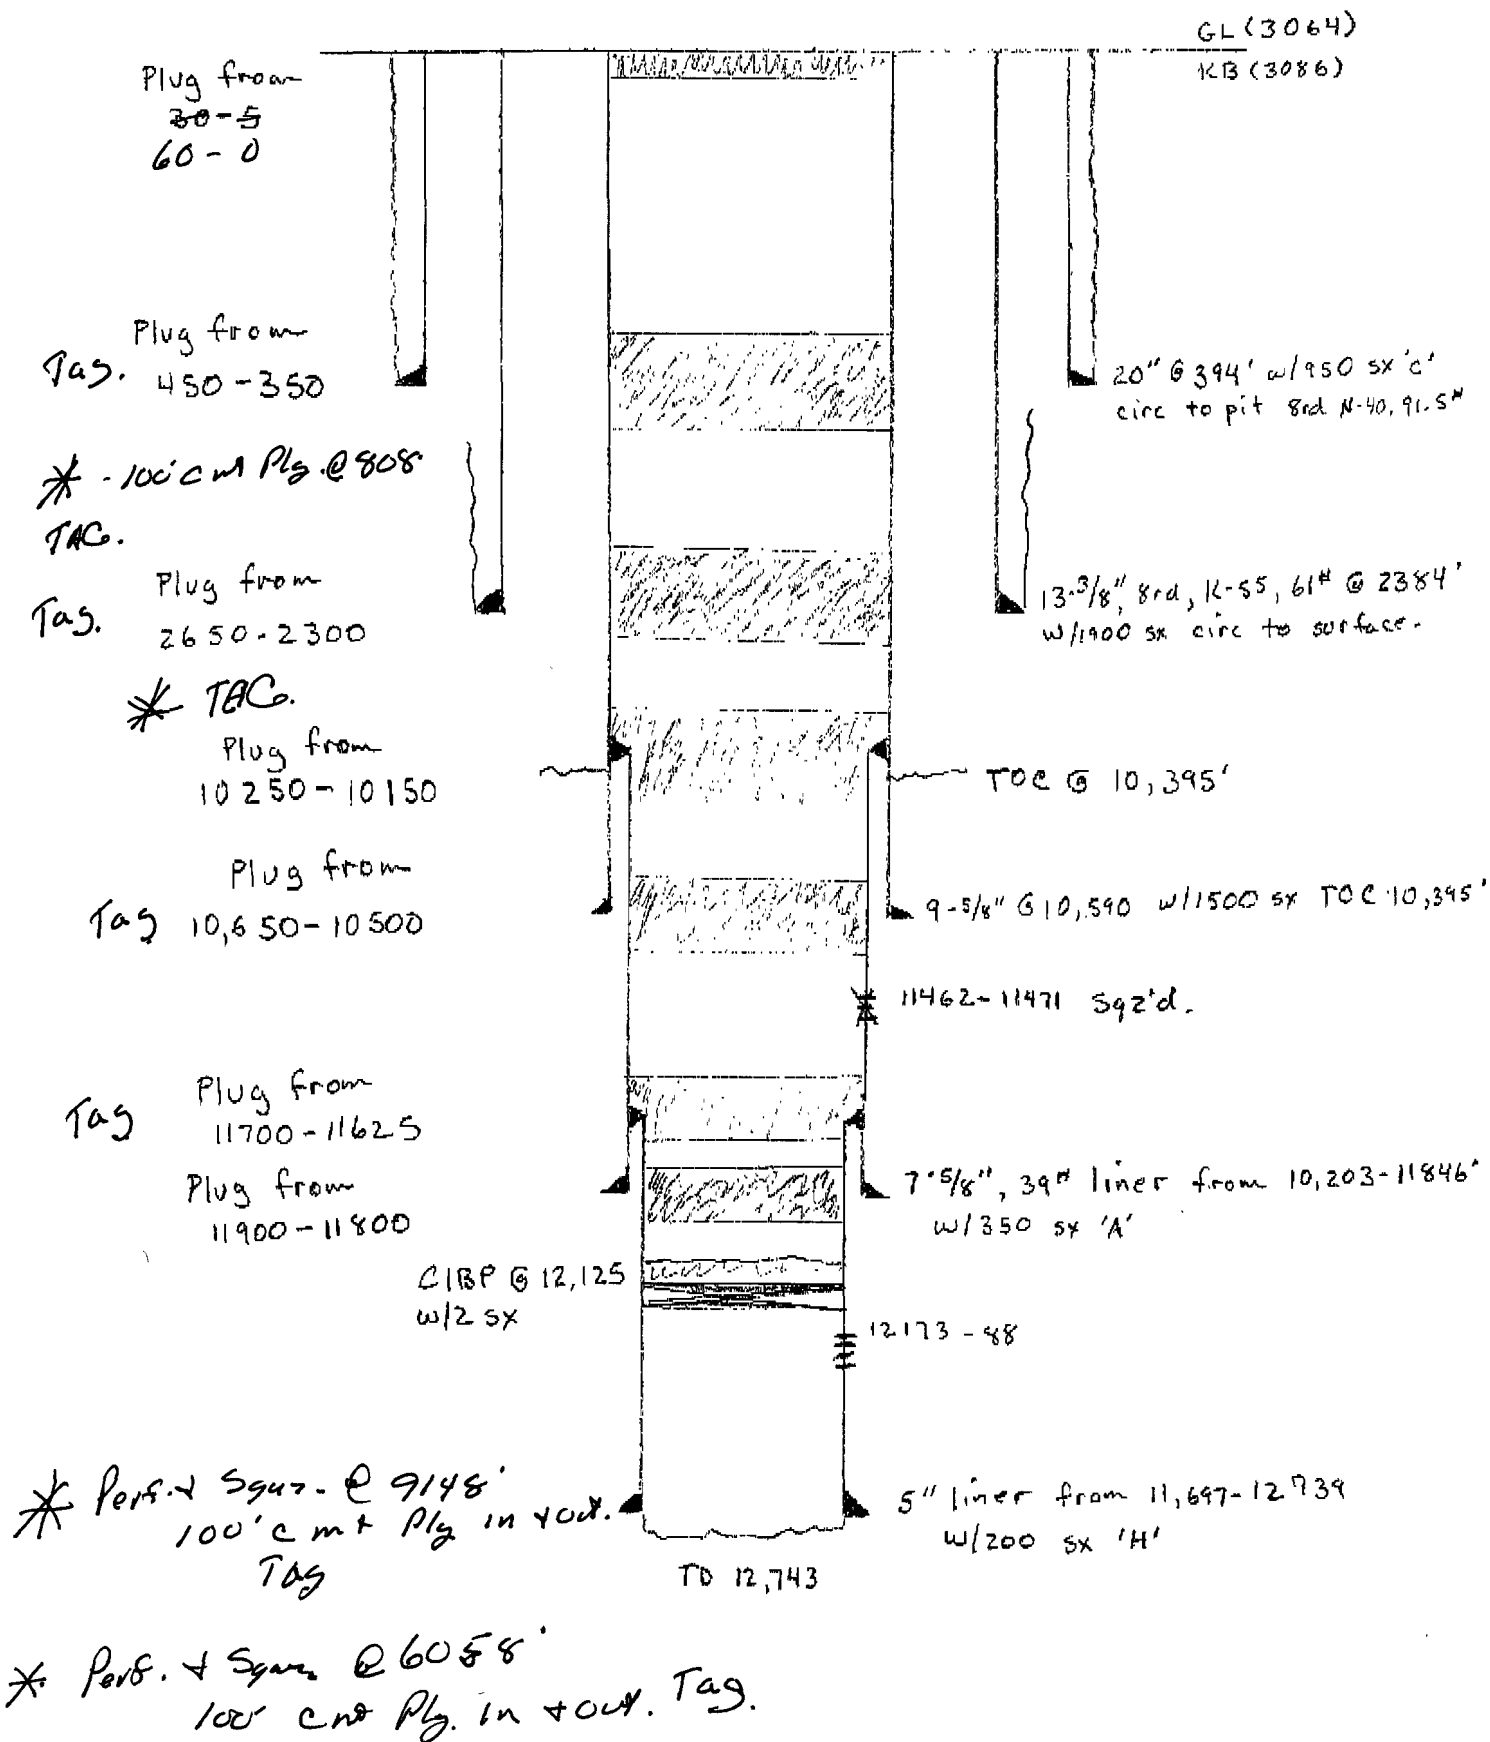

1/24/2008

Wellbore Diagram

r263

30-015-23520-00-00

HARROUN COM No. 001

Company Name: UNIT PETROLEUM CO

Location: Sec: 33 T: 22S R: 28E Spot:

Lat: 32.3546323168274 Long: -104.090497056839

Property Name: HARROUN COM

County Name: Eddy

String Information

Cement Information

Perforation Information

Top (ft sub)	Bottom (ft sub)	Shts/Ft	No Shts	Dt Sqz
99999	99999			

Formation Information

St Code	Formation	Depth
Prust	Rustler	412
* Psal	Salado	808
* Pbslt	Base of Salt	2316
Plals	Lamar Limestone	2560
Pbc	Bell Canyon	2606
* Pbs	Bone Spring	6058
* Pbs3sd	3rd Bone Spring Sand	9148
* Pwc	Wolfcamp	9602
Ppund	Pennsylvanian	10733
PPst	Strawn	10856
Ppat	Atoka	11180
Ppmorl	Morrow Limestone	11853
Ppmorc	Morrow Clastics	12000
Mund	Mississippian Undesignated	12640

Hole: Unknown

TD:

TVD: 99999

PBTD: