

ATS-08-339

EA-08-691

APR 23 2008

OCD-ARTESIA

Form 3160-3  
(April 2004)

OCD-ARTESIA

S

FORM APPROVED  
OMB No 1004-0137  
Expires March 31, 2007

UNITED STATES  
DEPARTMENT OF THE INTERIOR  
BUREAU OF LAND MANAGEMENT

APPLICATION FOR PERMIT TO DRILL OR REENTER

1a. Type of work: <input checked="" type="checkbox"/> DRILL <input type="checkbox"/> REENTER		5. Lease Serial No. <b>NMLC 060613</b>	
1b. Type of Well: <input type="checkbox"/> Oil Well <input checked="" type="checkbox"/> Gas Well <input type="checkbox"/> Other <input checked="" type="checkbox"/> Single Zone <input type="checkbox"/> Multiple Zone		6. If Indian, Allottee or Tribe Name	
2. Name of Operator <b>BEPCO, L.P.</b>		7. If Unit or CA Agreement, Name and No.	
3a. Address <b>P O Box 2760 Midland, TX 79702</b>		8. Lease Name and Well No. <b>BIG EDDY UNIT 213 1774</b>	
3b. Phone No. (include area code) <b>(432) 683-2277</b>		9. API Well No. <b>30-015-36293</b>	
4. Location of Well (Report location clearly and in accordance with any State requirements *) At surface <b>NWSW 1650' FSL, 660' FWL, 32.41915 N LAT, 104.116003 W LON</b> At proposed prod. zone <b>SAME</b>		10. Field and Pool, or Exploratory <b>EAST CARLSBAD MORROW</b>	
14. Distance in miles and direction from nearest town or post office* <b>7 MILES EAST OF CARLSBAD, NM</b>		12. County or Parish <b>Eddy</b>	13. State <b>NM</b>
15. Distance from proposed* location to nearest property or lease line, ft (Also to nearest drig. unit line, if any) <b>660'</b>	16. No. of acres in lease <b>1156.51</b>	17. Spacing Unit dedicated to this well <b>320</b>	
18. Distance from proposed location* to nearest well, drilling, completed, applied for, on this lease, ft <b>9,968'</b>	19. Proposed Depth <b>12,500'</b>	20. BLM/BIA Bond No. on file <b>NM2204</b>	
21. Elevations (Show whether DF, KDB, RT, GL, etc) <b>3136' GL</b>	22. Approximate date work will start* <b>10/27/2008</b>	23. Estimated duration <b>41 DAYS</b>	

24. Attachments

The following, completed in accordance with the requirements of Onshore Oil and Gas Order No.1, shall be attached to this form.

- |   |  |
|---|--|
| 1 Well plat certified by a registered surveyor.   | 4 Bond to cover the operations unless covered by an existing bond on file (see Item 20 above).     |
| 2 A Drilling Plan.  | 5 Operator certification   |
| 3 A Surface Use Plan (if the location is on National Forest System Lands, the SUPO shall be filed with the appropriate Forest Service Office) | 6. Such other site specific information and/or plans as may be required by the authorized officer. |

25. Signature <i>Annette Childers</i>	Name (Printed/Typed) <b>Annette Childers</b>	Date <b>2-19-2008</b>
Title <b>Administrative Assistant</b>		

Approved by (Signature) <i>/s/ Don Peterson</i>	Name (Printed/Typed) <b>/s/ Don Peterson</b>	Date <b>APR 21 2008</b>
Title <b>FIELD MANAGER</b>		Office <b>CARLSBAD FIELD OFFICE</b>

Application approval does not warrant or certify that the applicant holds legal or equitable title to those rights in the subject lease which would entitle the applicant to conduct operations thereon.

Conditions of approval, if any, are attached.

**APPROVAL FOR TWO YEARS**

Title 18 U.S.C. Section 1001 and Title 43 U.S.C. Section 1212, make it a crime for any person knowingly and willfully to make to any department or agency of the United States any false, fictitious or fraudulent statements or representations as to any matter within its jurisdiction.

\*(Instructions on page 2)

**If earthen pits are used in association with the drilling of this well, an OCD pit permit must be obtained prior to pit construction.**

*Sm*  
*2/18/08*

Carlsbad Controlled Water Basin

**Approval Subject to General Requirements & Special Stipulations Attached**

**SEE ATTACHED FOR  
CONDITIONS OF APPROVAL**



DISTRICT I  
1825 N. French Dr., Hobbs, NM 88240

DISTRICT II  
1301 W. Grand Avenue, Artesia, NM 88210

DISTRICT III  
1000 Rio Brazos Rd., Aztec, NM 87410

DISTRICT IV  
1220 St. Francis Dr., Santa Fe, NM 87505

State of New Mexico  
Energy, Minerals and Natural Resources Department

OIL CONSERVATION DIVISION  
1220 South St. Francis Dr.  
Santa Fe, New Mexico 87505

Form C-102  
Revised October 12, 2005

Submit to Appropriate District Office  
State Lease - 4 Copies  
Fee Lease - 3 Copies

☐ AMENDED REPORT

WELL LOCATION AND ACREAGE DEDICATION PLAT

API Number	Pool Code 73920	Pool Name Carlsbad East (Morrow) Field ✓
Property Code 1776	Property Name BIG EDDY UNIT	Well Number 213
OGRID No. 001801	Operator Name BEPCO, L.P.	Elevation 3136'

Surface Location

UL or lot No.	Section	Township	Range	Lot Idn	Feet from the	North/South line	Feet from the	East/West line	County
L	5	22 S	28 E		1650	SOUTH	660	WEST	EDDY

Bottom Hole Location If Different From Surface


UL or lot No.	Section	Township	Range	Lot Idn	Feet from the	North/South line	Feet from the	East/West line	County
Dedicated Acres 320	Joint or Infill N	Consolidation Code	Order No.						

NO ALLOWABLE WILL BE ASSIGNED TO THIS COMPLETION UNTIL ALL INTERESTS HAVE BEEN CONSOLIDATED  
OR A NON-STANDARD UNIT HAS BEEN APPROVED BY THE DIVISION

	<p><b>OPERATOR CERTIFICATION</b></p> <p>I hereby certify that the information contained herein is true and complete to the best of my knowledge and belief, and that this organization either owns a working interest or unleased mineral interest in the land including the proposed bottom hole location pursuant to a contract with an owner of such a mineral or working interest, or to a voluntary pooling agreement or a compulsory pooling order heretofore entered by the division.</p> <p>Signature:  Date: 2/18/08</p> <p>Printed Name: Stephen Martinez</p> <p><b>SURVEYOR CERTIFICATION</b></p> <p>I hereby certify that the well location shown on this plat was plotted from field notes of actual surveys made by me or under my supervision, and that the same is true and correct to the best of my belief.</p> <p>JANUARY 30, 2008</p> <p>Date Surveyed: JAN 30 2008</p> <p>Signature:  Professional Surveyor: </p> <p>Certificate No. Gary L. Jones 7977</p> <p>BASIN SURVEYS</p>
--	---




SECTION 5, TOWNSHIP 22 SOUTH, RANGE 28 EAST, N.M.P.M.,  
EDDY COUNTY, NEW MEXICO.

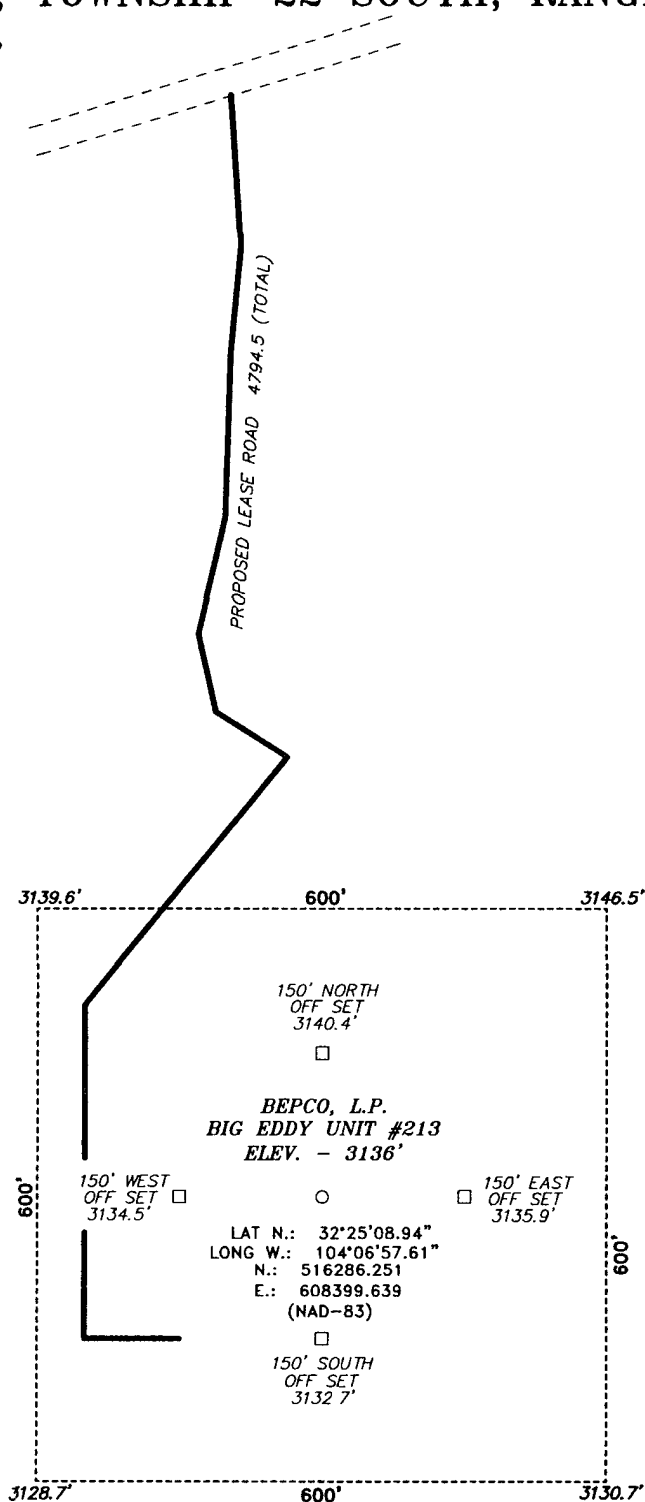

DIRECTIONS TO LOCATION:

FROM MILE MARKER 43 ON HWY 62-180, GO WEST  
0.4 MILES TO LEASE ROAD, ON LEASE ROAD GO  
SOUTH 4.3 MILES TO A "T", GO NORTHWEST 2.4  
MILES TO PROPOSED LEASE ROAD.

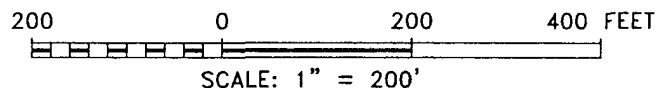

**BASIN SURVEYS** P.O. BOX 1786-HOBBS, NEW MEXICO

W.O. Number: 19081 Drawn By: J. SMALL

Date: 01-31-2008 Disk: 19081W JMS

**BEPCO, L.P.**

REF: BIG EDDY UNIT #213 / WELL PAD AND TOPO

THE BIG EDDY UNIT #213 LOCATED 1650'

FROM THE SOUTH LINE AND 660' FROM THE WEST LINE OF

SECTION 5, TOWNSHIP 22 SOUTH, RANGE 28 EAST,


N.M.P.M., EDDY COUNTY, NEW MEXICO.

Survey Date: 01-30-2008 Sheet 1 of 1 Sheets







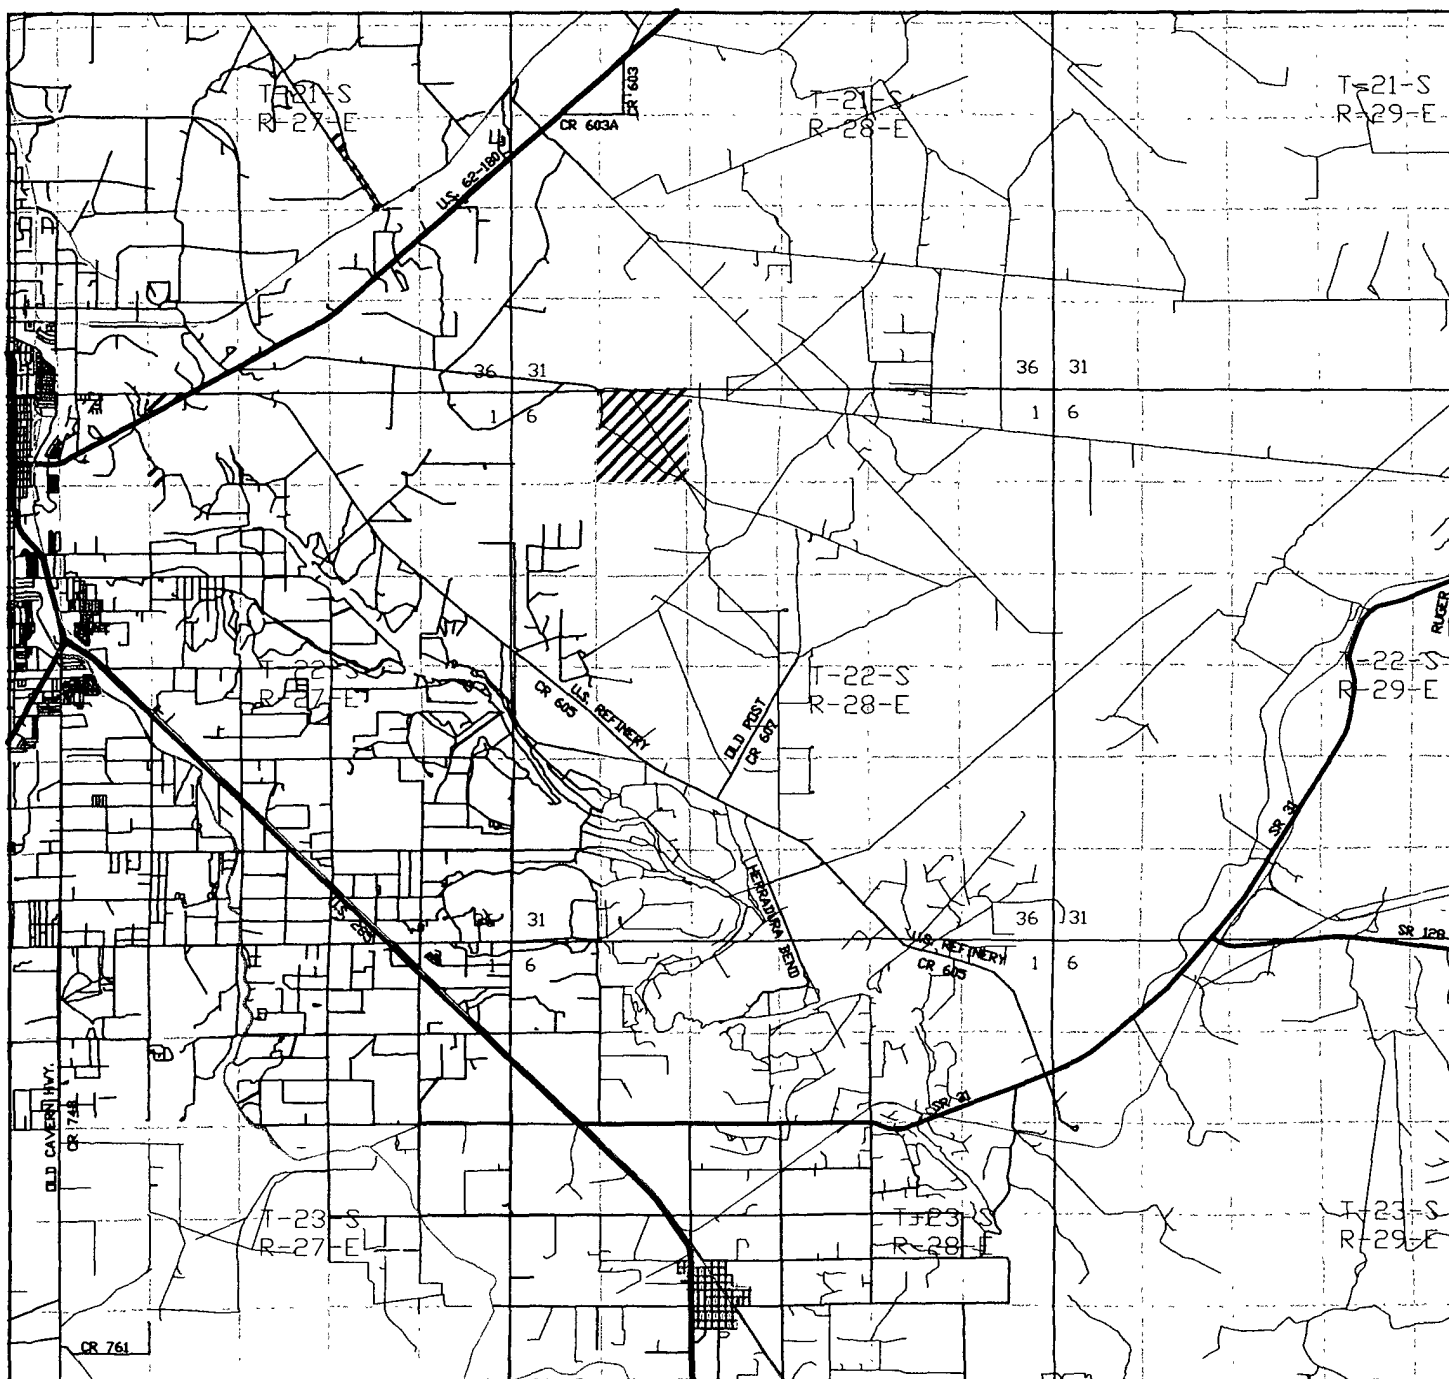

BIG EDDY UNIT #213  
 1650' FSL and 660' FWL  
 Section 5, Township 22 South, Range 28 East,  
 N.M.P.M., Eddy County, New Mexico.

**basin**  
**surveys**

focused on excellence  
 in the oilfield

P.O. Box 1786  
 1120 N. West County Rd.  
 Hobbs, New Mexico 88241  
 (505) 393-7316 - Office  
 (505) 392-3074 - Fax  
 basinsurveys.com

W.O. Number: JMS 19081TR

Survey Date: 01-30-2008

Scale: 1" = 2 MILES

Date: 01-31-2008

BEPCO, L.P.



Surface casing to be set into the Rustler below all fresh water sands. ✓

Production casing will be cemented using Halliburton Class "H" plus additives w/TOC 500' into intermediate casing.

Drilling procedure, BOP diagram, anticipated tops and surface plans attached.

This well is located outside the Secretary's Potash area and outside the R-111 Potash area. ✓

There are no potash leases within 8 miles of the location.

BEPCO, L.P., at P. O. Box 2760, Midland, TX, 79702 is a subsidiary of BEPCO, L.P., 201 Mail Street, Ft. Worth, TX, 76102. Bond No. NM 2204 (Nationwide).



**BEPCO, L. P.**  
**EIGHT POINT DRILLING PROGRAM**

**NAME OF WELL: BIG EDDY UNIT #213**

LEGAL DESCRIPTION - SURFACE: 1650' FSL & 660' FWL, Section 5, T22S, R28E, Eddy County, New Mexico.

**POINT 1: ESTIMATED FORMATION TOPS**

(See No. 2 Below)

**POINT 2: WATER, OIL, GAS AND/OR MINERAL BEARING FORMATIONS**

Anticipated Formation Tops: KB 3154' (est)  
GL 3136'

<u>FORMATION</u>	<u>ESTIMATED TOP FROM KB</u>	<u>ESTIMATED SUBSEA TOP</u>	<u>BEARING</u>
T/Salt	434'	+ 2,720'	Barren
B/Salt	1,894'	+ 1,260'	Barren
T/Delaware Lime	2,384'	+ 770'	Oil/Gas
T/Delaware Sands	2,504'	+ 650'	Oil/Gas
T/Old Indian Draw	3,404'	- 250'	Oil/Gas
T/Bone Spring Lime	5,869'	- 2,715'	Oil/Gas
B/Avalon	6,069'	- 2,915'	Oil/Gas
T/Wolfcamp	9,254'	- 6,100'	Oil/Gas
T/Strawn	10,624'	- 7,470'	Oil/Gas
T/Atoka	10,934'	- 7,780'	Oil/Gas
T/Upper Morrow	11,534'	- 8,380'	Oil/Gas
T/Middle Morrow	11,814'	- 8,660'	Oil/Gas
T/Lower Morrow	12,104'	- 8,950'	Oil/Gas
TD	12,500'	- 9,346'	

**POINT 3: CASING PROGRAM**

<u>TYPE</u>	<u>HOLE SIZE</u>	<u>INTERVALS</u>	<u>PURPOSE</u>	<u>CONDITION</u>
20", 94#, H-40, STC	26"	0' - 40'	Conductor	Contractor Discretion
13-3/8", 48#, H-40, STC	17-1/2"	0' - 424'	Surface	New
9-5/8", 40#, P-110, LTC	12-1/4"	0' - 5,930'	Intermediate	New
5-1/2", 17#, HCP-110 LTC	8-3/4"	0' - 10,100'	Production Casing	New
5-1/2", 20#, P-110, LTC	8-3/4"	10,100' - 12,500'	Production Casing	New

**CASING DESIGN SAFETY FACTORS:**

<u>TYPE</u>	<u>TENSION</u>	<u>COLLAPSE</u>	<u>BURST</u>
13-3/8", 48#, H-40, STC	30.93	3.61	7.31
9-5/8", 40#, P-110, LTC	6.29	1.28	2.39
5-1/2", 17#, HCP-110 LTC	3.03	1.14	1.97
5-1/2", 20#, P-110, LTC	16.20	1.43	2.33



## DESIGN CRITERIA AND CASING LOADING ASSUMPTIONS:

### SURFACE CASING

Tension	A 1.6 design factor utilizing the effects of buoyancy (9.2 ppg).
Collapse	A 1.0 design factor with full internal evacuation and a collapse force equal to the mud gradient in which the casing will be run (0.48 psi/ft). The effects of axial load on collapse will be considered.
Burst	A 1.3 design factor with a surface pressure equal to the fracture gradient at setting depth less a gas gradient to the surface. Internal burst force at the shoe will be fracture pressure at that depth. Backup pressure will be formation pore pressure. In all cases a conservative fracture pressure will be used such that it represents the upper limit of potential fracture resistance up to a 1.0 psi/ft gradient. The effects of tension on burst will not be utilized.

### PROTECTIVE CASING

Tension	A 1.6 design factor utilizing the effects of buoyancy (10.2 ppg).
Collapse	<p>A 1.0 design factor with full internal evacuation and a collapse force equal to the mud gradient in which the casing will be run (0.53 psi/ft). The effects of axial load on collapse will be considered.</p> <p>In the case of development drilling, collapse design should be analyzed using internal evacuation equal to 1/3 the proposed total depth of the well. This criterion will be used when there is absolutely no potential of the protective string being used as a production casing string.</p>
Burst	A 1.0 surface design factor and a 1.3 downhole design factor with a surface pressure equivalent to the fracture gradient at setting depth less a gas gradient to the surface. Internal burst force at the shoe will be fracture pressure at that depth. Backup pressure will be formation pore pressure. In all cases a conservative fracture pressure will be used such that it represents the upper limit of potential fracture resistance up to a 1.0 psi/ft gradient.

### PRODUCTION CASING

Tension	A 1.6 design factor utilizing the effects of buoyancy (11.7 ppg).
Collapse	A 1.0 design factor with full internal evacuation and a collapse force equal to the mud gradient in which the casing will be run (0.61 psi/ft). The effects of axial load on collapse will be considered.
Burst	A 1.25 design factor with anticipated maximum tubing pressure (5300 psig) on top of the maximum anticipated packer fluid gradient. Backup on production strings will be formation pore pressure (0.43 psi/ft). The effects of tension on burst will not be utilized.



#### POINT 4: PRESSURE CONTROL EQUIPMENT (SEE ATTACHED DIAGRAM)

A rotating head will be nipped up on the intermediate casing. The rotating head will not be hydro-tested.

A BOP equivalent to Diagram 1 will be nipped up on the surface casing head and the intermediate casing. The BOP stack, choke, etc. when rigged up on surface casing, will be tested to 70% of interval yield of casing or 1000 psig whichever is less. On the intermediate casing, the BOP stack, choke, kill lines, kelly cocks, inside BOP, etc. will be hydro-tested to 5,000 psi on the intermediate casing. The annular will be tested to 2500 psi. In addition to the rated working pressure test, a low pressure (250 psi) test will be required. These tests will be performed:

- a) Upon installation
- b) After any component changes
- c) Twenty-one days after a previous test or before drilling into the Wolfcamp
- d) As required by well conditions

A function test to insure that the preventers are operating correctly will be performed on each trip. See the attached Diagram 1 for the minimum criteria for the choke manifold.

#### POINT 5: MUD PROGRAM

DEPTH	MUD TYPE	WEIGHT	FV	PV	YP	FL	Ph
0' – 424'	FW	8.5 - 9.2	45-35	NC	NC	NC	9.5
424' – 5,930'	BW	10.0 – 10.2	28-30	NC	NC	NC	9.5
5,930' – 9,200'	FW	8.6 – 8.9	28-30	4	2	NC	9.5
9,200' – 10,500'	CBW	8.9 – 10.2	28-30	6	4	NC	9.5
10,500' – TD	CBW/Polymer	8.9 – 11.7	32-55	12-20	12-22	<10	9.5-10.0

#### POINT 6: TECHNICAL STAGES OF OPERATION

##### A) TESTING

Drill stem tests may be performed on significant shows in zones of interest, but none are anticipated.

##### B) LOGGING

Run #1:  
Possible GR-CNL-LDT-AIT-CAL run from 5,930' to surface casing. GR-CNL to surface.

Run #2:  
GR-CNL-LDT-HRLA-CAL run from TD to intermediate casing.

##### C) CORING

No cores are anticipated.



## D) CEMENT

<u>INTERVAL SURFACE</u>	<u>AMOUNT SX</u>	<u>FT OF FILL</u>	<u>TYPE</u>	<u>GALS/SX</u>	<u>PPG</u>	<u>FT<sup>3</sup>/SX</u>
Tail 0'-424' (100% Excess)	480	424	Premium Plus + 2% CaCl	6.57	14.80	1.35

INTERMEDIATE

<u>INTERVAL</u>	<u>AMOUNT SXS</u>	<u>FT OF FILL</u>	<u>TYPE</u>	<u>GALS/SX</u>	<u>PPG</u>	<u>FT<sup>3</sup>/SX</u>
Lead 0' - 5,430' (100% Excess)	1,150	5,430	Premium Interfill + 8 pps Gilsonite	16.43	11.50	2.76
Tail 5,430' - 5,930' (100% Excess)	220	500	Super H + 5 pps Gilsonite + 3 pps Salt + 0.5% LAP-1 + 0.4% CFR-3 + 0.25 pps Defoamer + 0.25 pps Pol-E-Flake	4.72	13.2	1.65

PRODUCTION (Two stage DV tool @ 8500' and circulate cement to 5,430')

<u>INTERVAL</u>	<u>AMOUNT SXS</u>	<u>FT OF FILL</u>	<u>TYPE</u>	<u>GALS/SX</u>	<u>PPG</u>	<u>FT<sup>3</sup>/SX</u>
1 <sup>st</sup> Stage LEAD 8,000'-10,124' (50% excess)	335	2,124	Interfill H + 5 pps Gilsonite + 0.125 pps Pol-E-Flake + 0.5% Halad 9 + 0.3% HR-601	13.61	11.90	2.46
TAIL 10,124'-12,500' (50% excess)	575	2,376	Super H + 0.5% Halad 344 + 0.4% CFR3 + 5 pps Gilsonite + 1 pps Salt + 0.3% HR-601	7.73	13.20	1.60
2 <sup>nd</sup> Stage LEAD 5,430'-7,500' (50% excess)	320	2,070	Premium Interfill H + 0.125 pps Pol-E-Flake	14.10	11.90	2.46
TAIL: 7,500'-8,000' (50% excess)	165	500	Premium H Cement + 0.5% HR 9	5.20	15.6	1.18

## E) DIRECTIONAL DRILLING

No directional services anticipated. A straight hole will be drilled to 12,500' TD.

## POINT 7: ANTICIPATED RESERVOIR CONDITIONS

Normal pressures are anticipated throughout the Delaware and Bone Spring sections. The Wolfcamp and Strawn are expected to have a BHP of 5515 (max) or an equivalent mud weight of 10.2 ppg. The Atoka may have pressures of 6800-7800 psi (11.8 ppg). Due to the tight nature of the reservoir rock (high pressure, low volume), the well will be drilled under balanced utilizing a rotating head. The Morrow will be normally pressured. The expected BHT at TD is 200°F. No H<sub>2</sub>S is anticipated.



**POINT 8: OTHER PERTINENT INFORMATION**

A) Auxiliary Equipment

Upper and lower kelly cocks. Full opening stab in valve on the rig floor.

B) Anticipated Starting Date


Spud date is 10/27/2008.

41 days drilling operations

20 days completion operations



# Rig Layout Schematic Exhibit 'D'

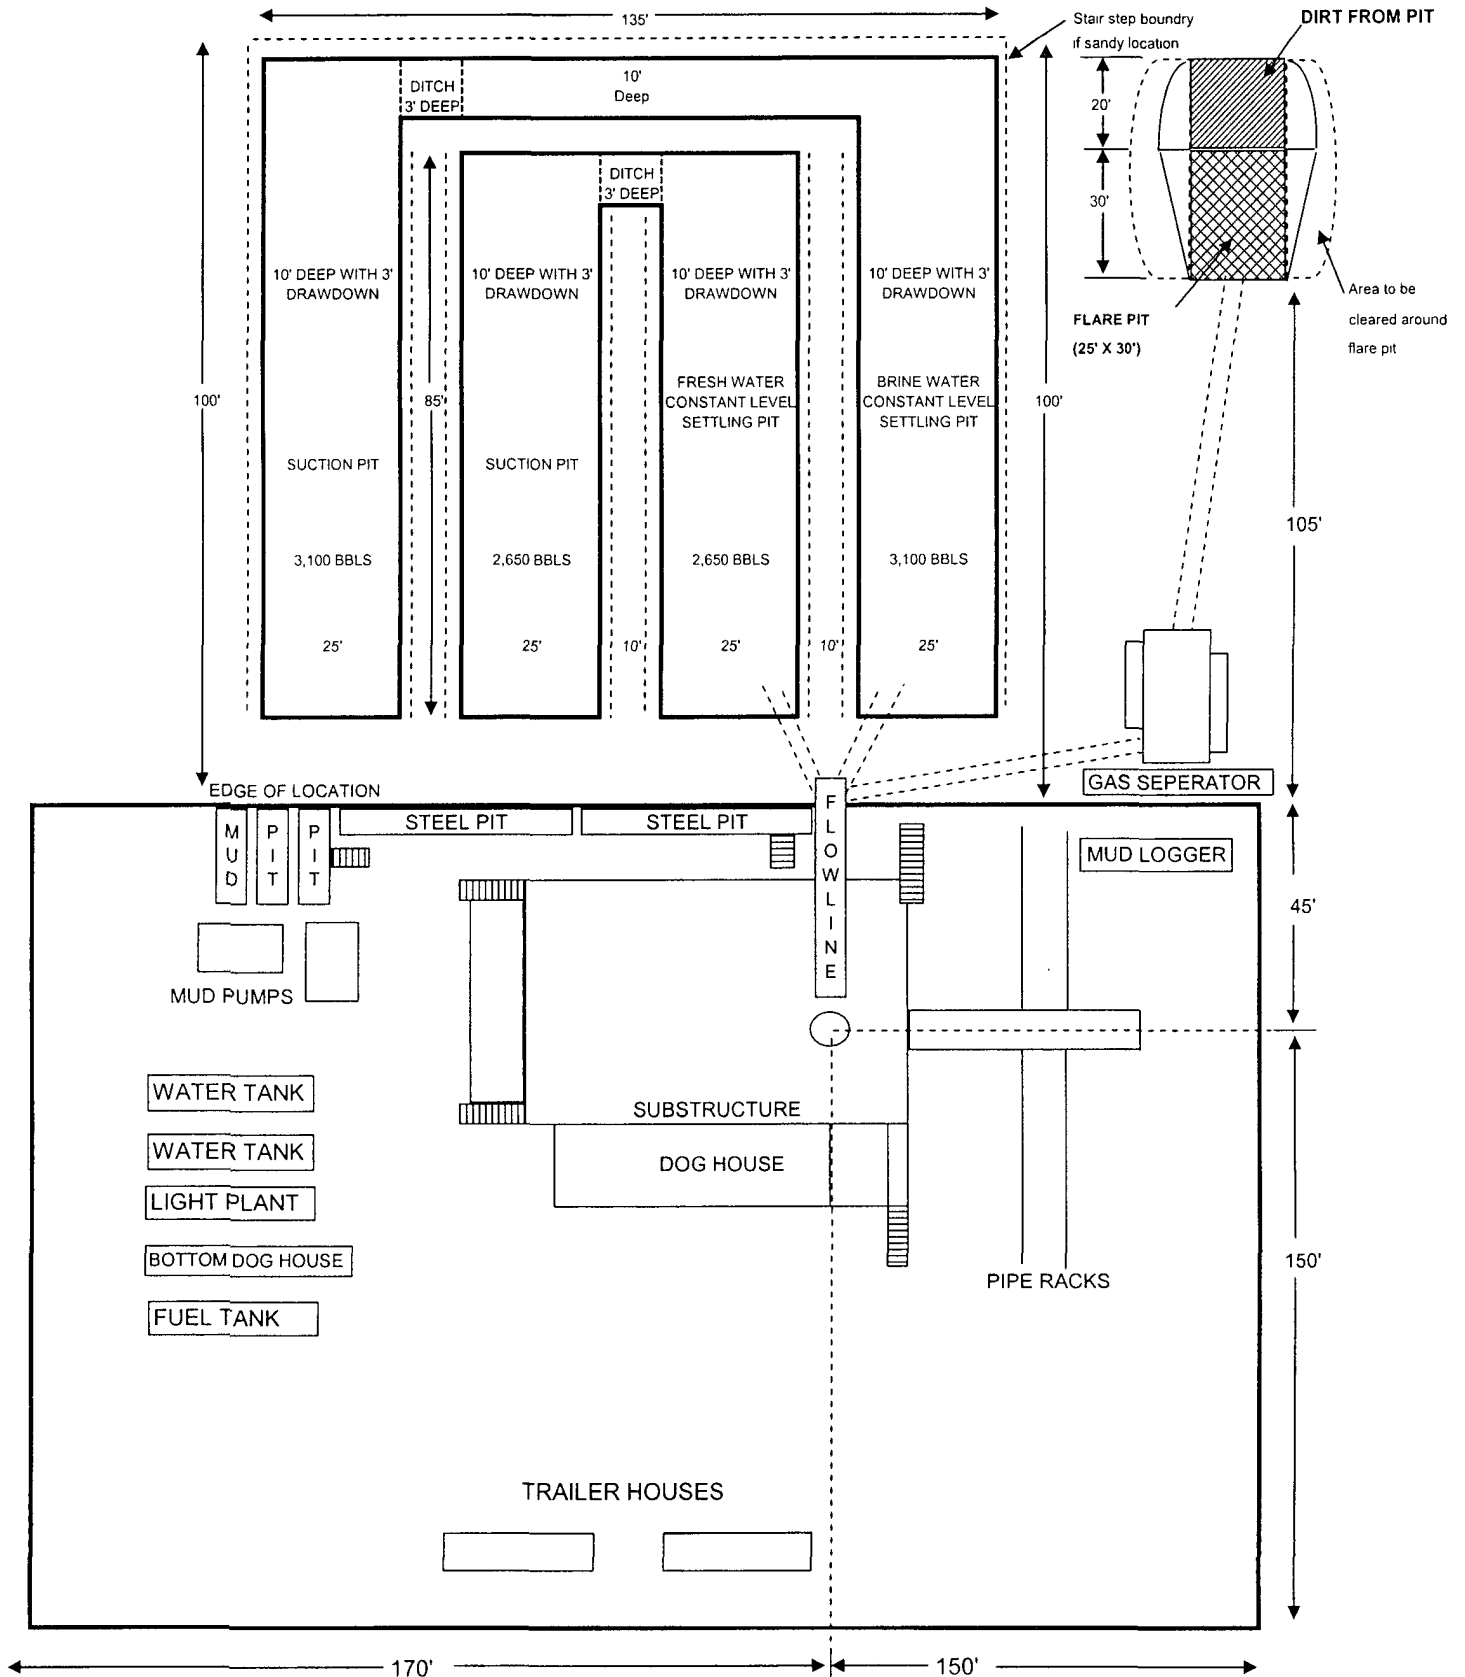




# BEPCO, L. P.

## 10-M WP BOPE WITH 5-M WP ANNULAR

10 M CHOKE MANIFOLD EQUIPMENT-CONFIGURATION MAY VARY

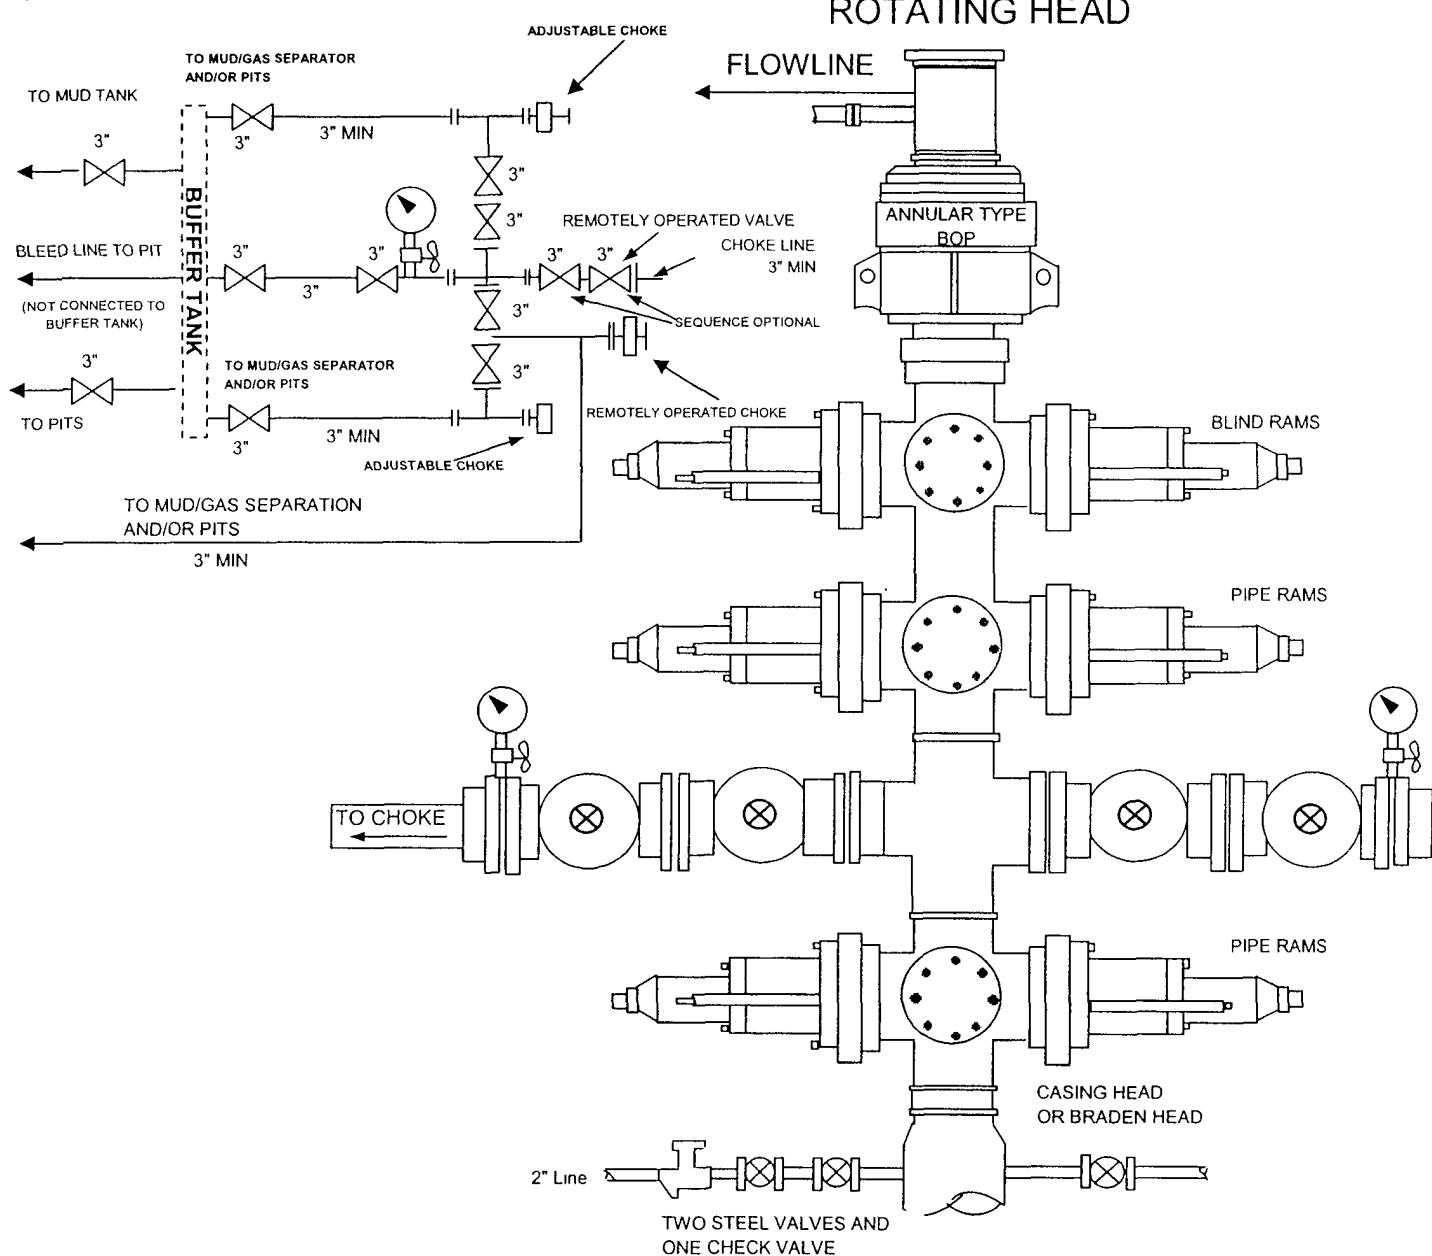

### DIAGRAM 1



## **MULTI-POINT SURFACE USE PLAN**

**NAME OF WELL: BIG EDDY UNIT #213**

**LEGAL DESCRIPTION – SURFACE:** 1650' FSL & 660' FWL, Section 5, T22S-R28E, Eddy County, NM

### **POINT 1: EXISTING ROADS**

- A) Proposed Well Site Location

See Exhibit "A".

- B) Existing Roads:

From mile marker 43 on Hwy 62-180, go west 0.4 miles to lease road, on lease road go south 4.3 miles to a 'T', go northwest 2.4 miles to proposed lease road.

- C) Existing Road Maintenance or Improve Plan:

See Exhibit "B"

### **POINT 2: NEW PLANNED ACCESS ROUTE**

- A) Route Location:

See Exhibit "B". The new road will be 12' wide and approximately 4,794.5' long from existing lease road. The road will be constructed of watered and 6" of compacted caliche.

- B) Width

12' Wide.

- C) Maximum Grade

Not Applicable.

- D) Turnouts

As required by BLM stipulations

- E) Culverts, Cattle Guards, and Surfacing Equipment

None

### **POINT 3: LOCATION OF EXISTING WELLS**

Exhibit "C" indicates existing wells within the surrounding area.



**POINT 4: LOCATION OF EXSITING OR PROPOSED FACILITIES**

- A) Existing facilities within one mile owned or controlled by lessee/operator:

Indian Draw Deep Com 7 #1 located in SE NW Section 7, T22S, R28E, Eddy County, N.M.

- B) New Facilities in the Event of Production:

New production facilities will be installed at the new location.

- C) Rehabilitation of Disturbed Areas Unnecessary for Production:

Following the construction of production facilities, those access areas required for continued production will be graded to provide drainage and minimize erosion. The areas necessary for use will be graded to blend in the surrounding topography – See Point 10.

**POINT 5: LOCATION AND TYPE OF WATER SUPPLY**

- A) Location and Type of Water Supply

Fresh water will be hauled from the City of Carlsbad or piped from the IMC Booster Station water well located 5.2 miles east of Carlsbad. Brine water will be hauled from I & W Brine Water Station 0.75 miles southeast of Carlsbad.

- B) Water Transportation System

Water hauled to the location will be over the existing and proposed roads or transported via temporary poly-line from the fresh water source.

**POINT 6: SOURCE OF CONSTRUCTION MATERIALS**

- A) Materials

Exhibit "C" shows location of caliche source.

- B) Land Ownership

Federally Owned.

- C) Materials Foreign to the Site

On site caliche will be used, but if necessary caliche will be hauled from the nearest BLM approved caliche pit.

- D) Access Roads

4,794.5' of new access road will be required. See Exhibit "B".

**POINT 7: METHODS FOR HANDLING WASTE MATERIAL**

- A) Cuttings

Cuttings will be contained in the reserve pit.

- B) Drilling Fluids

Drilling fluids will be contained in the reserve pit.



C) Produced Fluids

Water Production will be contained in the reserve pit.

Hydrocarbon fluid or other fluids that may be produced during testing will be retained in the test tanks. Prior to cleanup operations, any hydrocarbon material in the reserve pit will be removed by skimming or burning as the situation would dictate.

D) Sewage

Current laws and regulations pertaining to the disposal of human waste will be complied with.

E) Garbage

Portable containers will be utilized for garbage disposal during the drilling of this well.

F) Cleanup of Well Site

Upon release of the drilling rig, the surface of the drilling pad will be graded to accommodate a completion rig if testing indicates potential productive zones. In any case, the "mouse" hole and the "rat" hole will be covered. The reserve pit will be fenced and the fence maintained until the pit is backfilled. Reasonable cleanup will be performed prior to the final restoration of the site.

**POINT 8: ANCILLARY FACILITIES**

We will be constructing a new gathering line to the north or east to tie into existing pipelines.

**POINT 9: WELL SITE LAYOUT**

A) Rig Orientation and Layout

Exhibit "D" shows the dimensions of the well pad and reserve pits and the location of major rig components. Only minor leveling of the well site will be required. No significant cuts or fills will be necessary.

B) Locations of Pits and Access Road

See Exhibits "B" and "D"

C) Lining of the Pits

The reserve pit will be lined with >20 mil plastic.

**POINT 10: PLANS FOR RESTORATION OF THE SERVICE**

A) Reserve Pit Cleanup

The reserve pits will be fenced immediately after construction and shall be maintained until they are backfilled. Previous to backfill operations, any hydrocarbon material on the pits surface shall be removed. Fluids contained in the reserve pit will be allowed to evaporate or be removed and hauled to an approved Salt Water disposal. The solids contained in the pit shall be backfilled with soil excavated from the site and soil adjacent to the reserve pit. The restored surface of the pit shall be contoured to prevent impoundment of surface water flow. The reserve pit cleanup will also comply with all NMOCD pit guidelines. Water – bars will be constructed as needed to prevent excessive erosion. Topsoil, as available, shall be placed over the restored surface in a uniform layer. The area will be seeded according to the BLM stipulations during the appropriate season following restoration.



B) Restoration Plans – Production Developed

The reserve pit will be backfilled and restored as described above under Item A. In addition, those areas not required for production will be graded to blend with the surrounding topography. Topsoil, as available, will be placed upon those areas and seeded. The portion of the site required for production will be graded to minimize erosion and provide access during inclement conditions. Following depletion and abandonment of the site, restoration procedures will be those that follow under Item C.

C) Restoration Plans – No Production Developed

The reserve pit will be restored as described above. With no production developed, the entire surface disturbed by construction of the well site will be restored. The site will be contoured to blend with the surrounding topography and provide drainage of surface water. The topsoil, as available, shall be replaced in a uniform layer and seeded according to the BLM stipulations.

D) Rehabilitation Timetable

Upon completion of drilling operations, the initial cleanup of the site will be performed as soon as weather and site conditions allow economic execution of the work.

**POINT 11: OTHER INFORMATION**

A) Terrain

Relatively Flat

B) Soil

Caliche and sand.

C) Vegetation

Sparse, primarily grasses and mesquite with very little grass.

D) Surface Use

Primarily grazing.

E) Surface Water

There are no ponds, lakes, streams, or rivers within several miles of the wellsite.

F) Water Wells

There are no water wells within 1 mile of location.

G) Residences and Buildings

None in the immediate vicinity.

H) Historical Sites

None observed.



I) Archeological Resources

An archeological survey will be obtained for this area. Before any construction begins, a full and complete archeological survey will be submitted to the BLM. Any location or construction conflicts will be resolved before construction begins.

J) Surface Ownership

The well site and access road are both on federally owned land.

K) Well signs will be posted at the drilling site.

L) Open Pits

All pits containing liquid or mud will be fenced and bird-netted.

**POINT 12: OPERATOR'S FIELD REPRESENTATIVE**

(Field personnel responsible for compliance with development plan for surface use).

DRILLING  
Stephen M. Martinez  
Box 2760  
Midland, Texas 79702  
(432) 683-2277


PRODUCTION  
Mike Waygood  
3104 East Green Street  
Carlsbad, New Mexico 88220  
(505) 887-7329

Steve Johnson  
Box 2760  
Midland, Texas 79702  
(432) 683-2277

**POINT 13: CERTIFICATION**

I hereby certify that I, or persons under my direct supervision have inspected the proposed drill site and access route; that I am familiar with the conditions which currently exist; that the statements made in the plan are, to the best of my knowledge, true and correct; and that the work associated with operations proposed herein will be performed by BEPCO L.P. and it's contractors and subcontractors in conformity with this plan and the terms and conditions under which it is approved. This statement is subject to the provisions of 18 U.S.C. 1001 for the filing of a false statement.

2/18/08  
Date

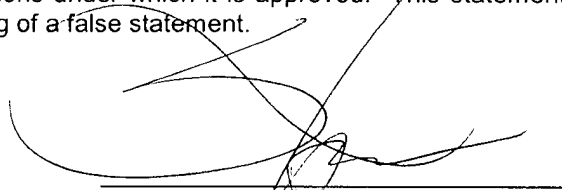  
Stephen M. Martinez


SMM:bmt



# BEPCO, L.P.



## Exhibit 'A' Proposed Well Site Location

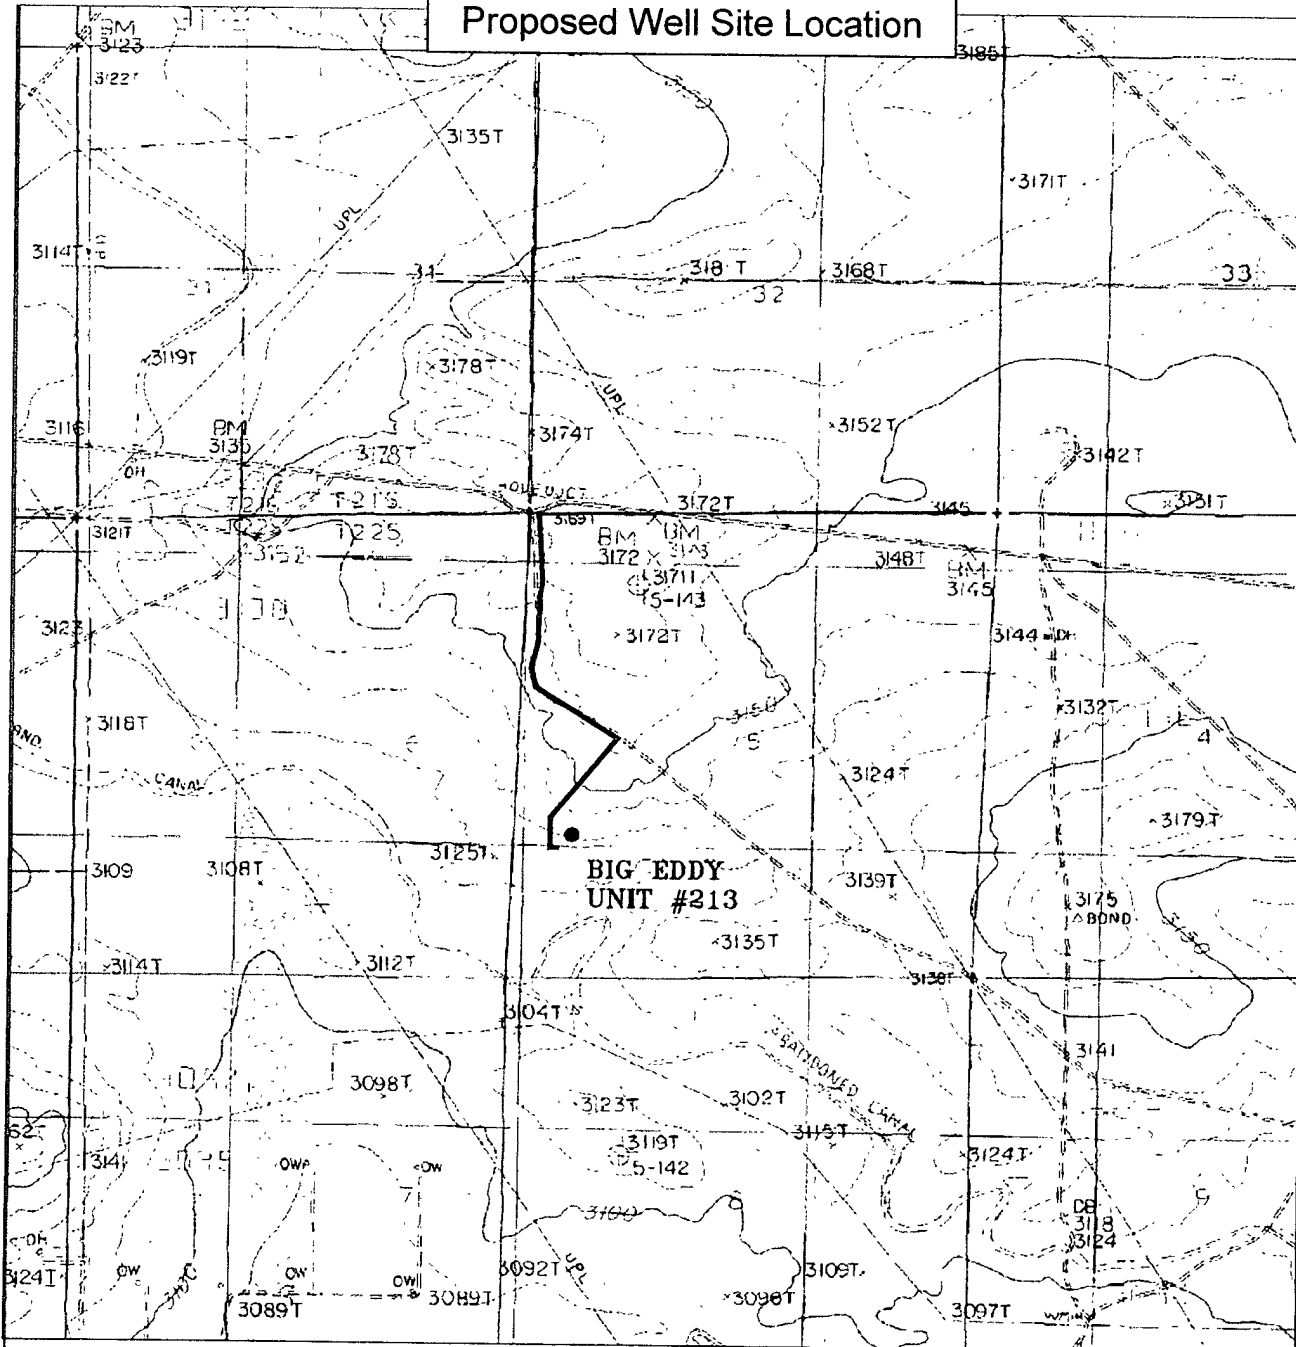

### BIG EDDY UNIT #213

1650' FSL and 660' FWL

Section 5, Township 22 South, Range 28 East,  
N.M.P.M., Eddy County, New Mexico.




# BEPCO, L.P.



SECTION 5, TOWNSHIP 22 SOUTH, RANGE 28 EAST, N.M.P.M.,  
EDDY COUNTY, NEW MEXICO.

## Exhibit 'B' Proposed Access Route

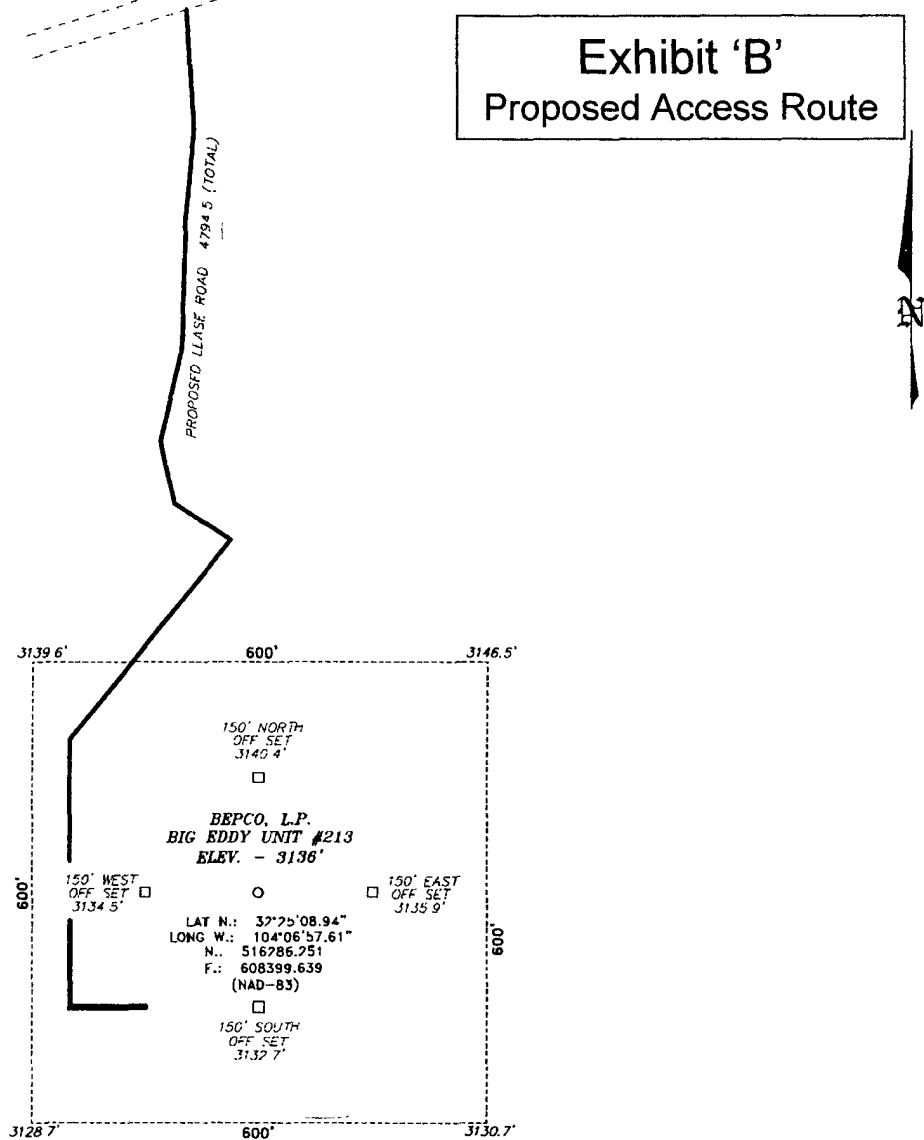

200 0 200 400 FT  
SCALE: 1" = 200'

### DIRECTIONS TO LOCATION

FROM MILE MARKER 4.3 ON HWY 62-180, GO WEST  
0.4 MILES TO LEASE ROAD, ON LEASE ROAD GO  
SOUTH 4.3 MILES TO A "T", GO NORTHWEST 2.4  
MILES TO PROPOSED LEASE ROAD

### BEPCO, L.P.

REF: BIG EDDY UNIT #213 / WELL PAD AND TOPO

THE BIG EDDY UNIT #213 LOCATED 1650'

FROM THE SOUTH LINE AND 660' FROM THE WEST LINE OF  
SECTION 5, TOWNSHIP 22 SOUTH, RANGE 28 EAST,

N.M.P.M., EDDY COUNTY, NEW MEXICO.

**BASIN SURVEYS** P.O. BOX 1786-HOBBS, NEW MEXICO

W.O. Number 19081

Drawn By: J. SMALL

Date: 01-31-2008

Disk 19081W JMS

Survey Date: 01-30-2008


Sheet 1 of 1 Sheets



# BEPCO, L.P.



Exhibit 'C'  
Location of Existing Wells

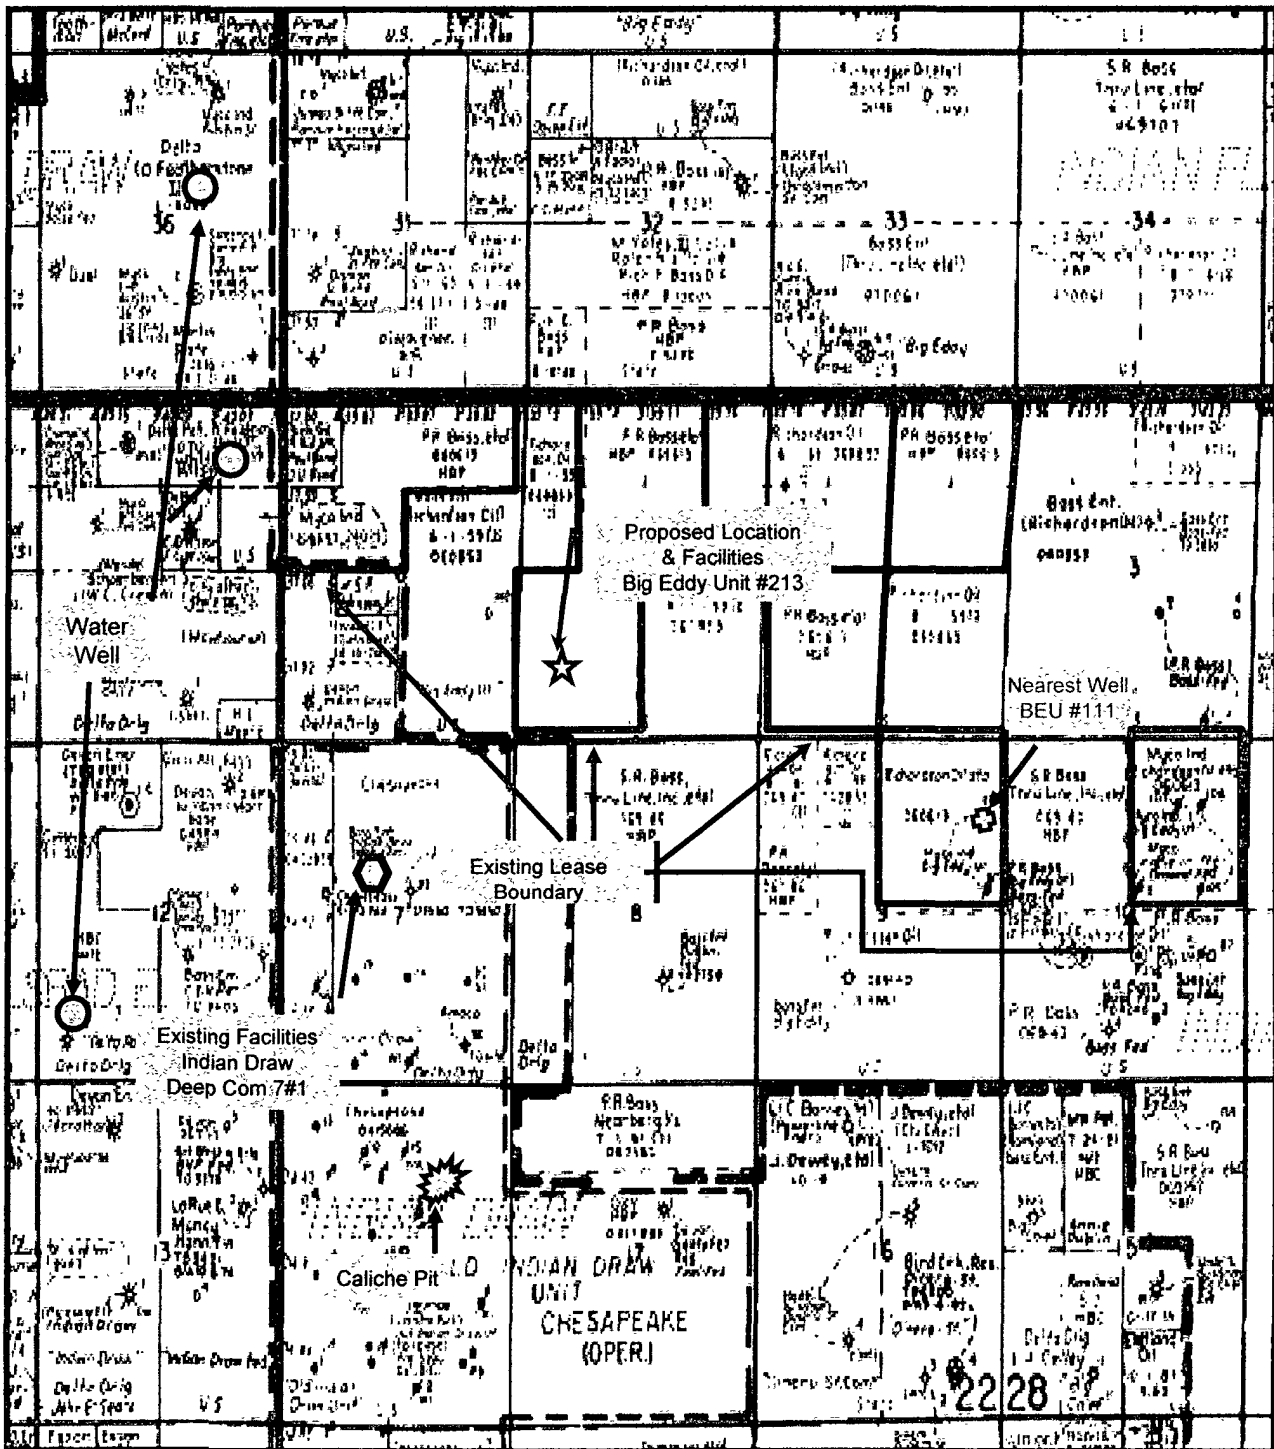



# PECOS DISTRICT CONDITIONS OF APPROVAL

OPERATOR'S NAME:	BEPCO LP
LEASE NO.:	LC-060613
WELL NAME & NO.:	213-Big Eddy Unit
SURFACE HOLE FOOTAGE:	1650' FSL & 660' FWL
BOTTOM HOLE FOOTAGE:	' F L & ' F L
LOCATION:	Section 5, T. 22 S., R 28 E., NMPM
COUNTY:	Eddy County, New Mexico

## TABLE OF CONTENTS

Standard Conditions of Approval (COA) apply to this APD. If any deviations to these standards exist or special COAs are required, the section with the deviation or requirement will be checked below.

- ☐ **General Provisions**
- ☐ **Permit Expiration**
- ☐ **Archaeology, Paleontology, and Historical Sites**
- ☐ **Noxious Weeds**
- ☐ **Special Requirements**
  - Cave/Karst
  - VRM
  - Cultural
- ☒ **Construction**
  - Notification
  - Topsoil
  - Reserve Pit
  - Federal Mineral Material Pits
  - Well Pads
  - Roads
- ☒ **Road Section Diagram**
- ☒ **Drilling**
- ☐ **Production (Post Drilling)**
  - Well Structures & Facilities
  - Pipelines
  - Electric Lines
- ☐ **Reserve Pit Closure/Interim Reclamation**
- ☐ **Final Abandonment/Reclamation**



## **I. GENERAL PROVISIONS**

The approval of the Application For Permit To Drill (APD) is in compliance with all applicable laws and regulations: 43 Code of Federal Regulations 3160, the lease terms, Onshore Oil and Gas Orders, Notices To Lessees, New Mexico Oil Conservation Division (NMOCD) Rules, National Historical Preservation Act As Amended, and instructions and orders of the Authorized Officer. Any request for a variance shall be submitted to the Authorized Officer on Form 3160-5, Sundry Notices and Report on Wells.

## **II. PERMIT EXPIRATION**

If the permit terminates prior to drilling and drilling cannot be commenced within 60 days after expiration, an operator is required to submit Form 3160-5, Sundry Notices and Reports on Wells, requesting surface reclamation requirements for any surface disturbance. However, if the operator will be able to initiate drilling within 60 days after the expiration of the permit, the operator must have set the conductor pipe in order to allow for an extension of 60 days beyond the expiration date of the APD. (Filing of a Sundry Notice is required for this 60 day extension.)

## **III. ARCHAEOLOGICAL, PALEONTOLOGY & HISTORICAL SITES**

Any cultural and/or paleontological resource discovered by the operator or by any person working on the operator's behalf shall immediately report such findings to the Authorized Officer. The operator is fully accountable for the actions of their contractors and subcontractors. The operator shall suspend all operations in the immediate area of such discovery until written authorization to proceed is issued by the Authorized Officer. An evaluation of the discovery shall be made by the Authorized Officer to determine the appropriate actions that shall be required to prevent the loss of significant cultural or scientific values of the discovery. The operator shall be held responsible for the cost of the proper mitigation measures that the Authorized Officer assesses after consultation with the operator on the evaluation and decisions of the discovery. Any unauthorized collection or disturbance of cultural or paleontological resources may result in a shutdown order by the Authorized Officer.

## **IV. NOXIOUS WEEDS**

The operator shall be held responsible if noxious weeds become established within the areas of operations. Weed control shall be required on the disturbed land where noxious weeds exist, which includes the roads, pads, associated pipeline corridor, and adjacent land affected by the establishment of weeds due to this action. The operator shall consult with the Authorized Officer for acceptable weed control methods, which include following EPA and BLM requirements and policies.



## V. SPECIAL REQUIREMENT(S)



## **VI. CONSTRUCTION**

### **A. NOTIFICATION**

The BLM shall administer compliance and monitor construction of the access road and well pad. Notify the Carlsbad Field Office at (505) 234-5972 at least 3 working days prior to commencing construction of the access road and/or well pad.

When construction operations are being conducted on this well, the operator shall have the approved APD and Conditions of Approval (COA) on the well site and they shall be made available upon request by the Authorized Officer.

### **B. TOPSOIL**

The operator shall stockpile the topsoil of the well pad. The topsoil shall not be used to backfill the reserve pit and will be used for interim and final reclamation.

### **C. RESERVE PITS**

The reserve pit shall be constructed and closed in accordance with the NMOCD rules.

**The reserve pit shall be constructed 135' X 100' on the North side of the well pad V-Door East.**

The reserve pit shall be constructed, so that upon completion of drilling operations, the dried pit contents shall be buried a minimum depth of three feet below ground level. Should the pit content level not meet the three foot minimum depth requirement, the excess contents shall be removed until the required minimum depth of three feet below ground level has been met. The operator shall properly dispose of the excess contents at an authorized disposal site.

The reserve pit shall be constructed and maintained so that runoff water from outside the location is not allowed to enter the pit. The berms surrounding the entire perimeter of the pit shall extend a minimum of two (2) feet above ground level. At no time will standing fluids in the pit be allowed to rise above ground level.

The reserve pit shall be fenced on three (3) sides during drilling operations. The fourth side shall be fenced immediately upon rig release.

### **D. FEDERAL MINERAL MATERIALS PIT**

If the operator elects to surface the access road and/or well pad, mineral materials extracted during construction of the reserve pit may be used for surfacing the well pad and access road and other facilities on the lease.



Payment shall be made to the BLM prior to removal of any additional federal mineral materials from any site other than the reserve pit. Call the Carlsbad Field Office at (505) 234-5972.

#### **E. WELL PAD SURFACING**

Surfacing of the well pad is not required.

If the operator elects to surface the well pad, the surfacing material may be required to be removed at the time of reclamation.

The well pad shall be constructed in a manner which creates the smallest possible surface disturbance, consistent with safety and operational needs.

#### **F. ON LEASE ACCESS ROADS**

##### **Road Width**

The access road shall have a driving surface that creates the smallest possible surface disturbance and does not exceed fourteen (14) feet in width. The maximum width of surface disturbance, when constructing the access road, shall not exceed thirty (30) feet.

##### **Surfacing**

Surfacing material is not required on the new access road driving surface. If the operator elects to surface the new access road or pad, the surfacing material may be required to be removed at the time of reclamation.

Where possible, no improvements should be made on the unsurfaced access road other than to remove vegetation as necessary, road irregularities, safety issues, or to fill low areas that may sustain standing water.

The Authorized Officer reserves the right to require surfacing of any portion of the access road at any time deemed necessary. Surfacing may be required in the event the road deteriorates, erodes, road traffic increases, or it is determined to be beneficial for future field development. The surfacing depth and type of material will be determined at the time of notification.

##### **Crowning**

Crowning shall be done on the access road driving surface. The road crown shall have a grade of approximately 2% (i.e., a 1" crown on a 14' wide road). The road shall conform to Figure 1; cross section and plans for typical road construction.

##### **Ditching**


Ditching shall be required on both sides of the road.



## Turnouts

Vehicle turnouts shall be constructed on the road. Turnouts shall be intervisible with interval spacing distance less than 1000 feet. Turnouts shall be constructed on all blind curves. Turnouts shall conform to the following diagram:

**Standard Turnout – Plan View**

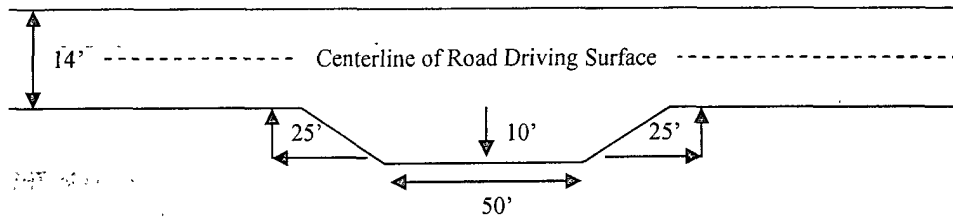


## Drainage

Drainage control systems shall be constructed on the entire length of road (e.g. ditches, sidehill-outsloping and insloping, lead-off ditches, culvert installation, and low water crossings).

A typical lead-off ditch has a minimum depth of 1 foot below and a berm of 6 inches above natural ground level. The berm shall be on the down-slope side of the lead-off ditch.

**Cross Section of a Typical Lead-off Ditch**

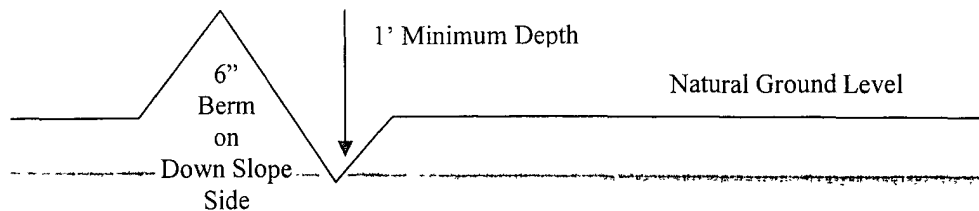

All lead-off ditches shall be graded to drain water with a 1 percent minimum to 3 percent maximum ditch slope. The spacing interval are variable for lead-off ditches and shall be determined according to the formula for spacing intervals of lead-off ditches, but may be amended depending upon existing soil types and centerline road slope (in %);



---

### Formula for Spacing Interval of Lead-off Ditches

---

Example - On a 4% road slope that is 400 feet long, the water flow shall drain water into a lead-off ditch. Spacing interval shall be determined by the following formula:

$$400 \text{ foot road with } 4\% \text{ road slope: } \frac{400'}{4\%} + 100' = 200' \text{ lead-off ditch interval}$$

---

### Culvert Installations

Appropriately sized culvert(s) shall be installed at the deep waterway channel flow crossing.

### Cattleguards

An appropriately sized cattleguard(s) sufficient to carry out the project shall be installed and maintained at fence crossing(s).

Any existing cattleguard(s) on the access road shall be repaired or replaced if they are damaged or have deteriorated beyond practical use. The operator shall be responsible for the condition of the existing cattleguard(s) that are in place and are utilized during lease operations.

---

A gate shall be constructed and fastened securely to H-braces.

### Fence Requirement

Where entry is required across a fence line, the fence shall be braced and tied off on both sides of the passageway prior to cutting.


The operator shall notify the private surface landowner or the grazing allotment holder prior to crossing any fence(s).

### Public Access

Public access on this road shall not be restricted by the operator without specific written approval granted by the Authorized Officer.



Figure 1 – Cross Sections and Plans For Typical Road Sections

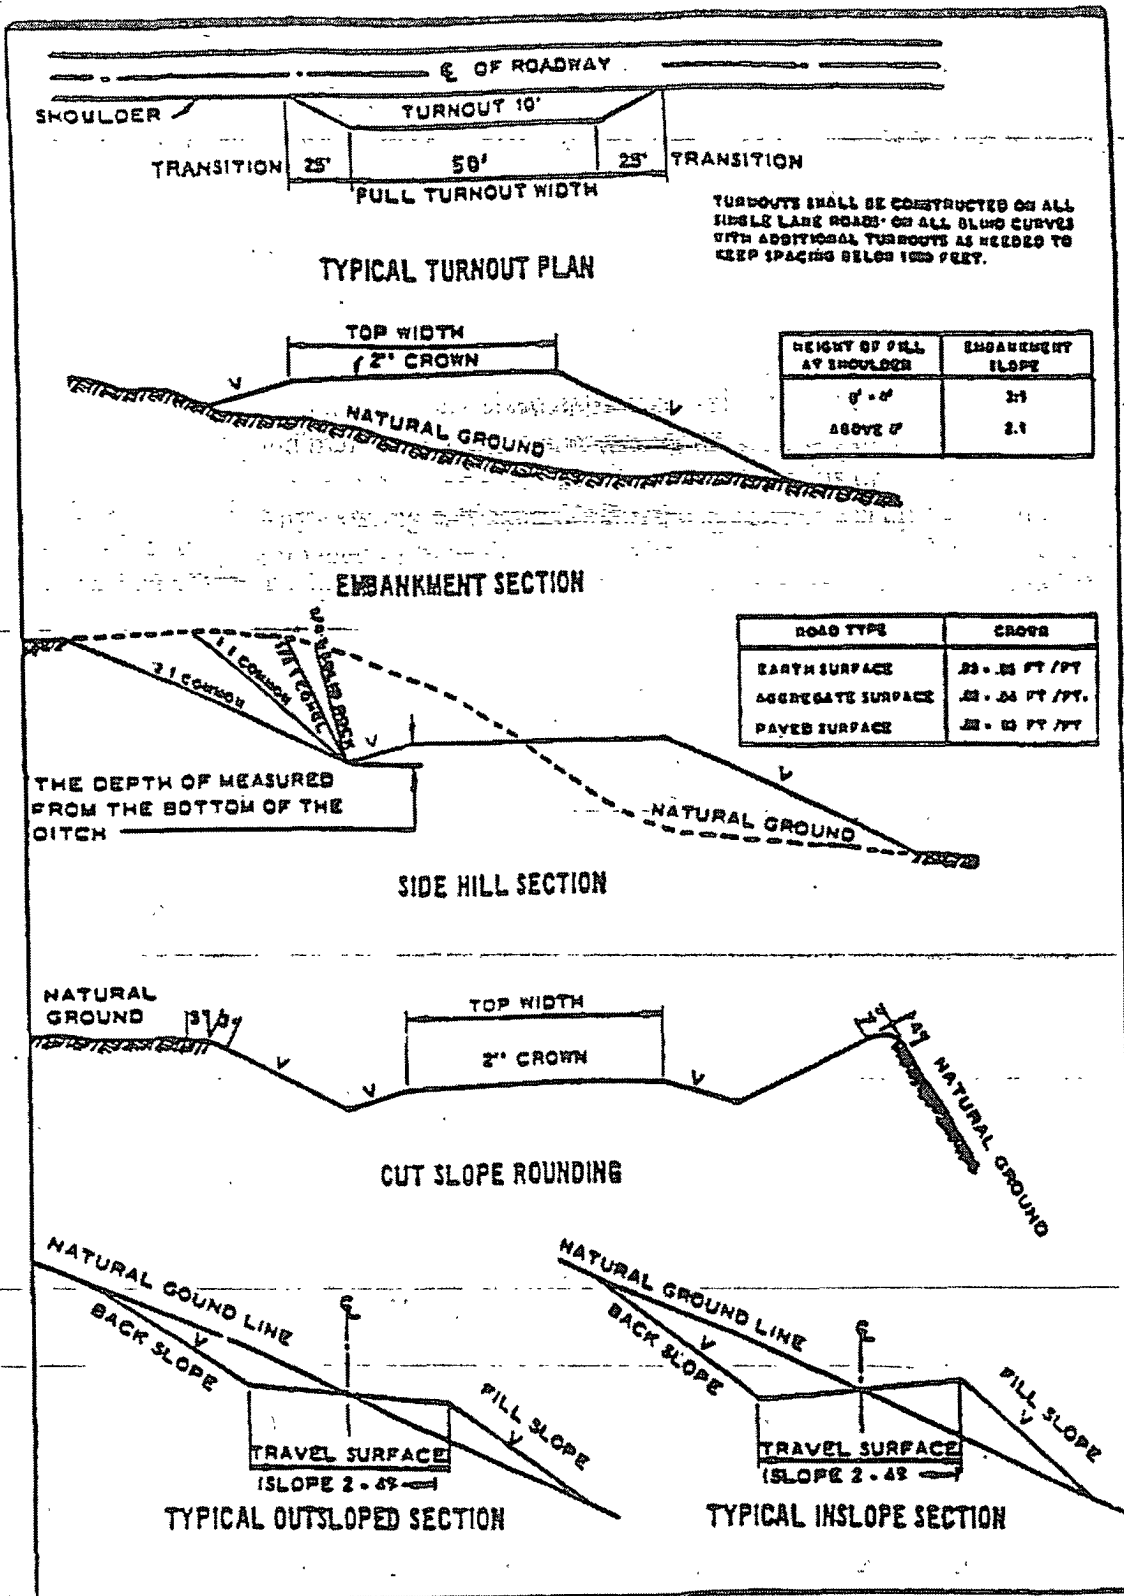



## VII. DRILLING

### A. DRILLING OPERATIONS REQUIREMENTS

The BLM is to be notified a minimum of 4 hours in advance for a representative to witness:

- a. Spudding well
- b. Setting and/or Cementing of all casing strings
- c. BOPE tests

☒ **Eddy County**

Call the Carlsbad Field Office, 620 East Greene St., Carlsbad, NM 88220,  
(575) 361-2822

1. **Although Hydrogen Sulfide has not been reported in this section, it is always a potential hazard. If Hydrogen Sulfide is encountered, please report measured amounts and formations to the BLM.**
2. Unless the production casing has been run and cemented or the well has been properly plugged, the drilling rig shall not be removed from over the hole without prior approval.
3. Floor controls are required for 3M or Greater systems. These controls will be on the rig floor, unobstructed, readily accessible to the driller and will be operational at all times during drilling and/or completion activities. Rig floor is defined as the area immediately around the rotary table; the area immediately above the substructure on which the draw works are located, this does not include the dog house or stairway area.

### B. CASING

**Changes to the approved APD casing and cement program require submitting a sundry and receiving approval prior to work.**

**Centralizers required on surface casing per Onshore Order 2.III.B.1.f.**

**Medium cave/karst.**

**Possible lost circulation in the Delaware, Bone Spring and Capitan Reef formations.  
Possibility of high pressure gas bursts within the Wolfcamp formation and over pressure in the Pennsylvanian section.**



1. The 13-3/8 inch surface casing shall be set at approximately 420 feet (a minimum of 25 feet into the Rustler Anhydrite and above the salt) and cemented to the surface.

**Provide compressive strengths including hours to reach required 500 pounds compressive strength prior to cementing.**

- a. If cement does not circulate to the surface, the appropriate BLM office shall be notified and a temperature survey utilizing an electronic type temperature survey with a surface log readout will be used or a cement bond log shall be run to verify the top of the cement.
- b. Wait on cement (WOC) time for a primary cement job will be a minimum 18 hours for a water basin, 24 hours in the potash area, or 500 pounds compressive strength, whichever is greater. (This is to include the lead cement).
- c. Wait on cement (WOC) time for a remedial job will be a minimum of 4 hours after bringing cement to surface or 500 pounds compressive strength, whichever is greater.
- d. If cement falls back, remedial cementing will be done prior to drilling out that string.

**If the Capitan Reef is encountered and circulation lost, the drilling fluid is to be switched to fresh water.**

2. The minimum required fill of cement behind the 9-5/8 inch intermediate casing (casing to be set in the top of the Bone Spring formation below the cutoff shale) is:

☒ Cement to surface. If cement does not circulate see B.1.a-d above.

**Provide compressive strengths including hours to reach required 500 pounds compressive strength prior to cementing.**

**Formation below the 9-5/8" shoe to be tested according to Onshore Order 2.III.B.1.i.**

3. The minimum required fill of cement behind the 5-1/2 inch production casing is:

a. First stage to DV tool, cement shall:

☒ Cement to circulate. If cement does not circulate, contact the appropriate BLM office, before proceeding with second stage cement job.



b. Second stage above DV tool, cement shall:

- ☒ Cement should tie-back at least 200 feet into previous casing string. **Operator shall provide method of verification.**

4. If hardband drill pipe is rotated inside casing, returns will be monitored for metal. If metal is found in samples, drill pipe will be pulled and rubber protectors which have a larger diameter than the tool joints of the drill pipe will be installed prior to continuing drilling operations.

**C. PRESSURE CONTROL**

1. All blowout preventer (BOP) and related equipment (BOPE) shall comply with well control requirements as described in Onshore Oil and Gas Order No. 2 and API RP 53 Sec. 17.

2. The appropriate BLM office shall be notified a minimum of 4 hours in advance for a representative to witness the tests.

- a. The tests shall be done by an independent service company.
- b. The results of the test shall be reported to the appropriate BLM office.
- c. All tests are required to be recorded on a calibrated test chart. A copy of the BOP/BOPE test chart and a copy of independent service company test will be submitted to the appropriate BLM office.
- d. The BOP/BOPE test shall include a low pressure test from 250 to 300 psi. The test will be held for a minimum of 10 minutes if test is done with a test plug and 30 minutes without a test plug.
- e. BOP/BOPE must be tested by an independent service company within 500 feet of the top of the **Wolfcamp** formation. **if the time between the setting of the intermediate casing and reaching this depth exceeds 20 days.** This test does not exclude the test prior to drilling out the casing shoe as per Onshore Order No. 2.
- f. A variance to test the surface casing and BOP/BOPE to the reduced pressure of 1000 psi with the rig pumps is approved.



**D. DRILLING MUD**

Mud system monitoring equipment, with derrick floor indicators and visual and audio alarms, shall be operating before drilling into the **Wolfcamp** formation, and shall be used until production casing is run and cemented.

**E. DRILL STEM TEST**

If drill stem tests are performed, Onshore Order 2.III.D shall be followed.

**WWI 041208**



## **VIII. PRODUCTION (POST DRILLING)**

### **A. WELL STRUCTURES & FACILITIES**

#### **Placement of Production Facilities**

Production facilities should be placed on the well pad to allow for maximum interim recontouring and revegetation of the well location.

#### **Containment Structures**

The containment structure shall be constructed to hold the capacity of the entire contents of the largest tank, plus 24 hour production, unless more stringent protective requirements are deemed necessary by the Authorized Officer.

#### **Painting Requirement**

All above-ground structures including meter housing that are not subject to safety requirements shall be painted a flat non-reflective paint color - Shale Green, Munsell Soil Color Chart # 5Y 4/2

### **B. PIPELINES**

### **C. ELECTRIC LINES**



## **IX. INTERIM RECLAMATION & RESERVE PIT CLOSURE**

### **A. INTERIM RECLAMATION**

If the well is a producer, interim reclamation shall be conducted on the well site in accordance with the orders of the Authorized Officer. The operator shall submit a Sundry Notices and Reports on Wells (Notice of Intent), Form 3160-5, prior to conducting interim reclamation.

During the life of the development, all disturbed areas not needed for active support of production operations should undergo interim reclamation in order to minimize the environmental impacts of development on other resources and uses.

At the time reserve pits are to be reclaimed, operators should work with BLM surface management specialists to devise the best strategies to reduce the size of the location. Any reductions should allow for remedial well operations, as well as safe and efficient removal of oil and gas.

During reclamation, the removal of caliche is important to increasing the success of revegetating the site. Removed caliche may be used for road repairs, fire walls or for building other roads and locations. In order to operate the well or complete workover operations, it may be necessary to drive, park and operate on restored interim vegetation within the previously disturbed area. Disturbing revegetated areas for production or workover operations will be allowed. If there is significant disturbance and loss of vegetation, the area will need to be revegetated. Communicate with the appropriate BLM office for any exceptions/exemptions if needed.

### **B. RESERVE PIT CLOSURE**

The reserve pit, when dried and closed, shall be recontoured, all trash removed, and reseeded as follows:



## Seed Mixture 1, for Loamy Sites

The holder shall seed all disturbed areas with the seed mixture listed below. The seed mixture shall be planted in the amounts specified in pounds of pure live seed (PLS)\* per acre. There shall be no primary or secondary noxious weeds in the seed mixture. Seed will be tested and the viability testing of seed will be done in accordance with State law(s) and within nine (9) months prior to purchase. Commercial seed will be either certified or registered seed. The seed container will be tagged in accordance with State law(s) and available for inspection by the authorized officer.

Seed will be planted using a drill equipped with a depth regulator to ensure proper depth regulator to ensure proper depth of planting where drilling is possible. The seed mixture will be evenly and uniformly planted over the disturbed area (small/heavier seeds have a tendency to drop the bottom of the drill and are planted first). The holder shall take appropriate measures to ensure this does not occur. Where drilling is not possible, seed will be broadcast and the area shall be raked or chained to cover the seed. When broadcasting the seed, the pounds per acre are to be doubled. The seeding will be repeated until a satisfactory stand is established as determined by the authorized officer. Evaluation of growth will not be made before completion of at least one full growing season after seeding.

Species to be planted in pounds of pure live seed\* per acre:

<u>Species</u>	<u>lb/acre</u>
Plains lovegrass ( <i>Eragrostis intermedia</i> )	0.5
Sand dropseed ( <i>Sporobolus cryptandrus</i> )	1.0
Sideoats grama ( <i>Bouteloua curtipendula</i> )	5.0

\*Pounds of pure live seed:

Pounds of seed x percent purity x percent germination = pounds pure live seed  
(Insert Seed Mixture Here)



## **X. FINAL ABANDONMENT & REHABILITATION REQUIREMENTS**

Upon abandonment of the well and/or when the access road is no longer in service the Authorized Officer shall issue instructions and/or orders for surface reclamation and restoration of all disturbed areas.

On private surface/federal mineral estate land the reclamation procedures on the road and well pad shall be accomplished in accordance with the private surface land owner agreement.