

Submit 3 Copies To Appropriate District  
Office:  
District I  
1625 N French Dr, Hobbs, NM 88240  
District II  
1301 W Grand Ave, Artesia, NM 88210  
District III  
1000 Rio Brazos Rd, Aztec, NM 87410  
District IV  
1220 S St Francis Dr, Santa Fe, NM  
87505

State of New Mexico  
Energy, Minerals and Natural Resources

Form C-103  
May 27, 2004

OIL CONSERVATION DIVISION  
1220 South St. Francis Dr.  
Santa Fe, NM 87505

S

WELL API NO. <b>30 - 015 - 23547</b>
13. Indicate Type of Lease STATE <input checked="" type="checkbox"/> FEE <input type="checkbox"/>
13. State Oil & Gas Lease No.

SUNDRY NOTICES AND REPORTS ON WELLS (DO NOT USE THIS FORM FOR PROPOSALS TO DRILL OR TO DEEPEN OR PLUG BACK TO A DIFFERENT RESERVOIR USE "APPLICATION FOR PERMIT" (FORM C-101) FOR SUCH PROPOSALS) 1. Type of Well: Oil Well <input checked="" type="checkbox"/> Gas Well <input type="checkbox"/> Other <input type="checkbox"/> 2. Name of Operator <b>BP America Production Company</b> 3. Address of Operator <b>P. O. Box 1089 Eunice, New Mexico 88231</b>		7. Lease Name or Unit Agreement Name <b>Empire Abo Unit "J"</b> 8. Well Number <b>241</b> 9. OGRID Number <b>000778</b> 10. Pool name or Wildcat <b>Empire Abo</b>
13. Well Location Unit Letter <b>H</b> : <b>1950</b> feet from the <b>North</b> line and <b>660</b> feet from the <b>East</b> line Section <b>6</b> Township <b>18S</b> Range <b>28E</b> NMPM <b>Eddy</b> County		
11. Elevation (Show whether DR, RKB, RT, GR, etc.) <b>3657.2' GR</b>		
Pit or Below-grade Tank Application <input type="checkbox"/> or Closure <input type="checkbox"/> Pit type _____ Depth to Groundwater _____ Distance from nearest fresh water well _____ Distance from nearest surface water _____ Pit Liner Thickness: _____ mil Below-Grade Tank: Volume _____ bbls; Construction Material _____		

13. Check Appropriate Box to Indicate Nature of Notice, Report or Other Data

NOTICE OF INTENTION TO:

PERFORM REMEDIAL WORK ☐ PLUG AND ABANDON ☒  
TEMPORARILY ABANDON ☐ CHANGE PLANS ☐  
PULL OR ALTER CASING ☐ MULTIPLE COMPL ☐  
OTHER: ☐

SUBSEQUENT REPORT OF:

REMEDIAL WORK ☐ ALTERING CASING ☐  
COMMENCE DRILLING OPNS. ☐ P AND A ☐  
CASING/CEMENT JOB ☐  
OTHER: ☐

Notify OCD 24 hrs. prior to any work done.

13. Describe proposed or completed operations. (Clearly state all pertinent details, and give pertinent dates, including estimated date of starting any proposed work). SEE RULE 1103. For Multiple Completions: Attach wellbore diagram or proposed completion or recompletion.

BP America proposes to P&A wellbore as follows and as depicted in the attached wellbore schematic:

1. MIRU PU. Remove production equipment from wellbore.
2. Set 7" CIBP on WL @ 6100' = 13' above whipstock, TIH w/ tbg, circulate hole w/ 9.0 ppg mud laden fluid and test CIBP and 7" csg to 500 psi. Spot 25 sk Class "C" on top of CIBP - estimated top of plug @ 5950'
3. Spot 25 sx Class "C" from 3910' - 4060' across DV tool @ 4009'
4. Spot 25 sx Class "C" from 3515' - 3665' across top of Glorieta @ 3612'
5. Spot 70 sx Class "C" from 900' - 1305' across top of Queen @ 1253' and 9 5/8" surface csg shoe @ 980'. WOC & tag plug.
6. Spot 70 sx Class "C" from 0' - 410' across top of Yates @ 358' and to set top plug. RD PU.
7. Cut off casings, WH and anchors to 3' below ground level. Install regulation dry hole marker and prepare location for final inspection by NMOC.

I hereby certify that the information above is true and complete to the best of my knowledge and belief. I further certify that any pit or below-grade tank has been/will be constructed or closed according to NMOC guidelines ☐, a general permit ☐ or an (attached) alternative OCD-approved plan ☐.

SIGNATURE Dan C. Dodd TITLE Agent for BP America Production Company DATE 8 / 6 / 08

Type or print name D. C. Dodd E-mail address: dan.dodd@bp.com Telephone No. 432 / 688-5207

For State Use Only


APPROVED BY: Ph.D. Hansen TITLE Comptroller DATE 8/9/08

Conditions of Approval (if any):

Approval Granted providing work is complete by 90 days

**Empire Abo Unit "J" #241**  
Empire Abo Field  
API No. 30-015-23547  
1950' FNL & 660' FEL  
Section 6 - T18S - R28E  
Eddy County, New Mexico

**Present Status**

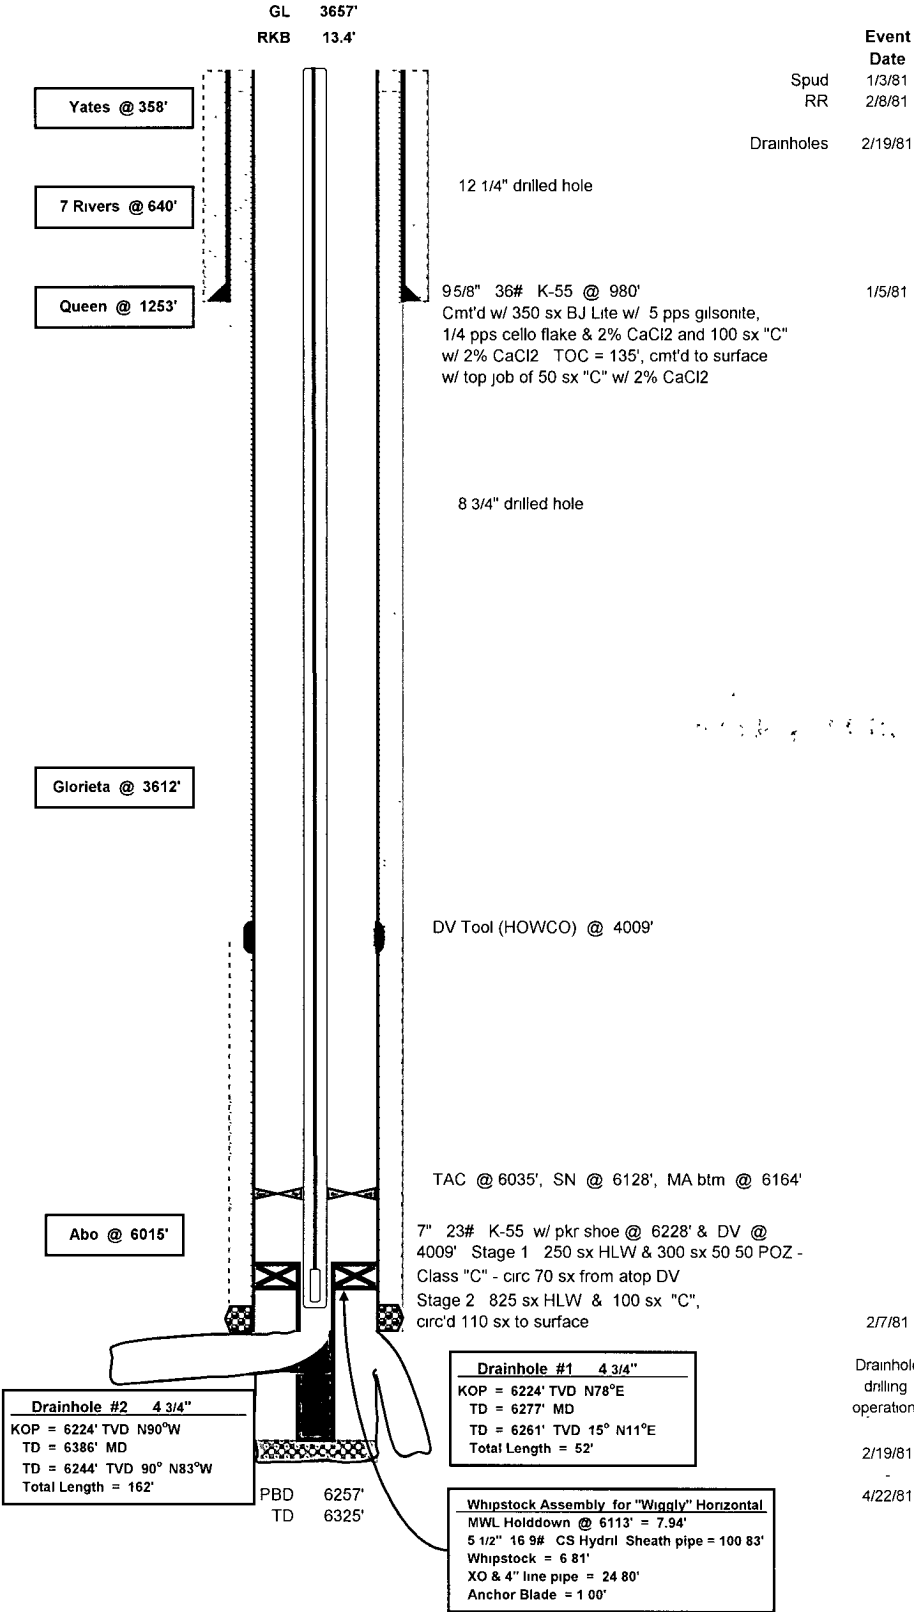

**Empire Abo Unit "J" #241**  
Empire Abo Field


API No 30-015-23547

1950' FNL & 660' FEL  
Section 6 - T18S - R28E  
Eddy County, New Mexico

**P&A Plan**

GL 3657'

RKB 13 4'

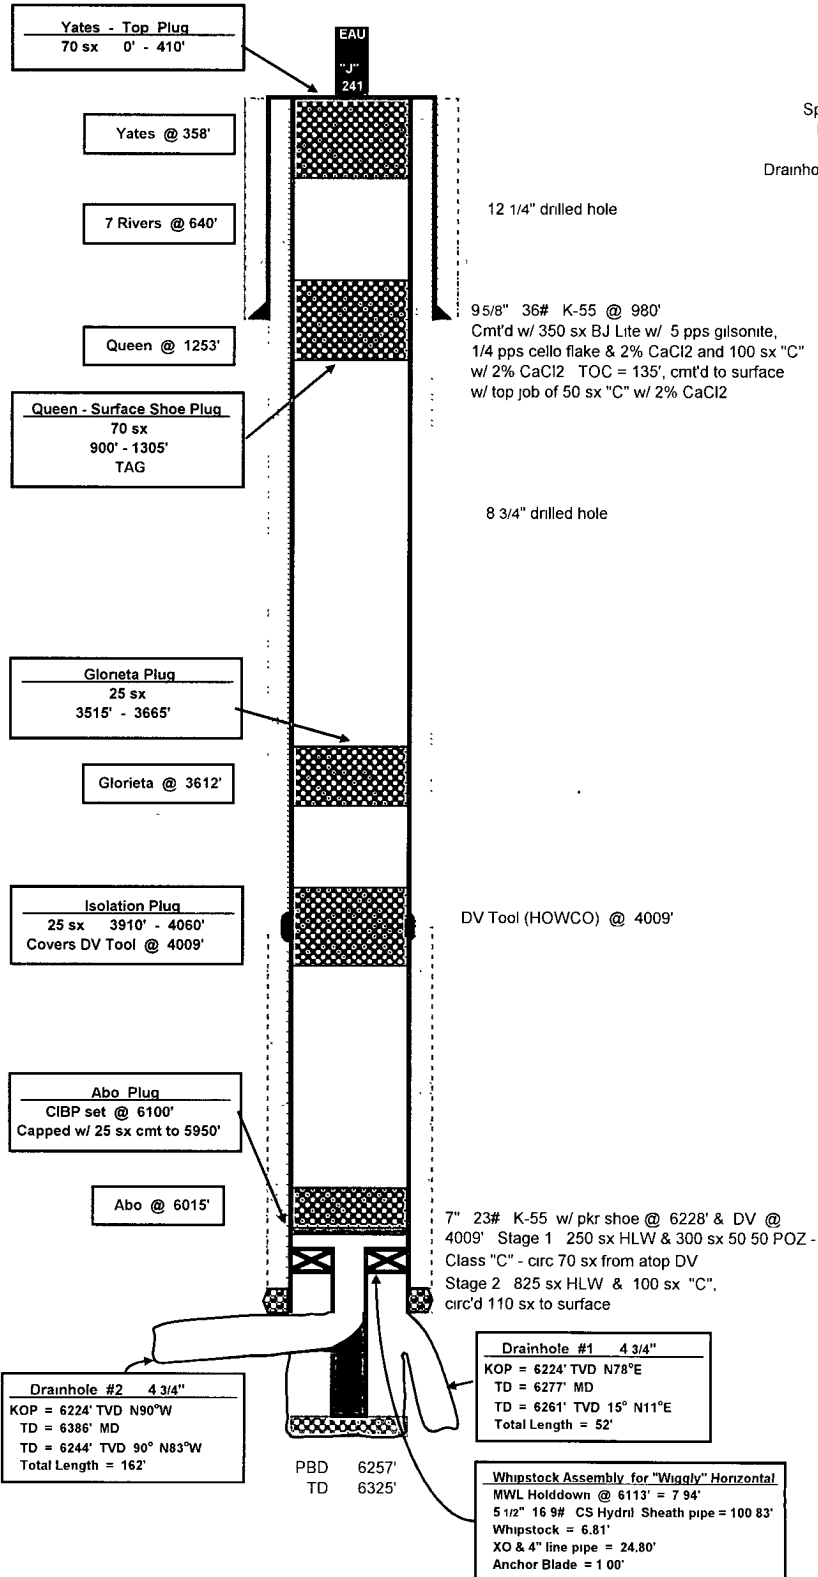

**Event Date**

Spud 1/3/81  
RR 2/8/81

Drainholes 2/19/81

1/5/81

2/7/81

Drainhole  
drilling  
operations

2/19/81

4/22/81