

Submit 3 Copies To Appropriate District Office
District I*
625 N. French Dr., Hobbs, NM 88240
District II
1301 W. Grand Ave., Artesia, NM 88210
District III
1000 Rio Brazos Rd., Aztec, NM 87410
District IV
1220 S. St. Francis Dr., Santa Fe, NM 87505

State of New Mexico
Energy, Minerals and Natural Resources

Form C-103
June 19, 2008

OIL CONSERVATION DIVISION
1220 South St. Francis Dr.
Santa Fe, NM 87505

WELL API NO. 30-005-63125
5. Indicate Type of Lease STATE ☒ FEE ☐
6. State Oil & Gas Lease No. VA-0582
7. Lease Name or Unit Agreement Name Ziggy ARC State
8. Well Number 1
9. OGRID Number 025575
10. Pool name or Wildcat Coyote; Queen

SUNDRY NOTICES AND REPORTS ON WELLS
(DO NOT USE THIS FORM FOR PROPOSALS TO DRILL OR TO DEEPEN OR PLUG BACK TO A DIFFERENT RESERVOIR. USE "APPLICATION FOR PERMIT" (FORM C-101) FOR SUCH PROPOSALS.)

1. Type of Well: Oil Well ☐ Gas Well ☒ Other ☐

2. Name of Operator
Yates Petroleum Corporation

3. Address of Operator
105 South Fourth Street, Artesia, NM 88210

4. Well Location
Unit Letter B : 990 feet from the North line and 2310 feet from the East line
Section 12 Township 11S Range 27E NMPM Chaves County

11. Elevation (Show whether DR, RKB, RT, GR, etc.)
3744'GR

12. Check Appropriate Box to Indicate Nature of Notice, Report or Other Data

NOTICE OF INTENTION TO:

PERFORM REMEDIAL WORK ☐ PLUG AND ABANDON ☒
TEMPORARILY ABANDON ☐ CHANGE PLANS ☐
PULL OR ALTER CASING ☐ MULTIPLE COMPL ☐
DOWNHOLE COMMINGLE ☐

SUBSEQUENT REPORT OF:

REMEDIAL WORK ☐ ALTERING CASING ☐
COMMENCE DRILLING OPNS ☐ P AND A ☐
CASING/CEMENT JOB ☐

OTHER: ☐

OTHER: ☐

13. Describe proposed or completed operations. (Clearly state all pertinent details, and give pertinent dates, including estimated date of starting any proposed work). SEE RULE 1103. For Multiple Completions: Attach wellbore diagram of proposed completion or recompletion.

**Notify OCD 24 hrs. prior
To any work done.**

Yates Petroleum Corporation plans to plug and abandon this well as follows:

1. MIRU WSU. Rig up safety equipment as needed. No casing recovery will be attempted!
2. Set a 100' Class "C" cement plug from 1763'-2602'. This puts a 839' plug across the top of the Glorieta and the San Andres perforations. WOC and tag plug.
3. Set a 25 sx Class "C" cement plug from 884'-984'. This puts a 100' plug over the Queen perforations. WOC and tag plug.
4. Set a 25 sx Class "C" cement plug from 330'-430'. This puts a 100' plug across the surface casing shoe. WOC and tag plug.
5. Set a 15 sx Class "C" cement plug from 60' up to the surface.
6. Remove all surface equipment, weld dry hole marker and clean location as per regulations.

NOTE: Yates Petroleum Corporation will use steel pits and no earth pits

Approval Granted providing work
is complete by 3/23/09

Spud Date:

Rig Release Date:

I hereby certify that the information above is true and complete to the best of my knowledge and belief.

SIGNATURE Tina Huerta TITLE Regulatory Compliance Supervisor DATE December 18, 2008

Type or print name Tina Huerta E-mail address: tinah@yatespetroleum.com PHONE: 575-748-4168

For State Use Only

APPROVED BY: PhD Huerta TITLE CO DATE 12/23/08

Conditions of Approval (if any):

WELL NAME: Ziggy ARC St #1 FIELD: Coyote Queen

LOCATION: 990' FNL & 2310' FEL of Section 3-11S-27E Chaves Co., NM

GL: 3744' GR ZERO: _____ KB: _____

SPUD DATE: 4/5/97 COMPLETION DATE: 5/30/97

COMMENTS: API: 30-005-63125


CASING PROGRAM

8-5/8" 24# J-55 ST&C	380'
5-1/2" 15.5# J-55	4,000'

BEFORE

Tops:

Queen	860'
San Andres	1385'
Glorieta	2650'

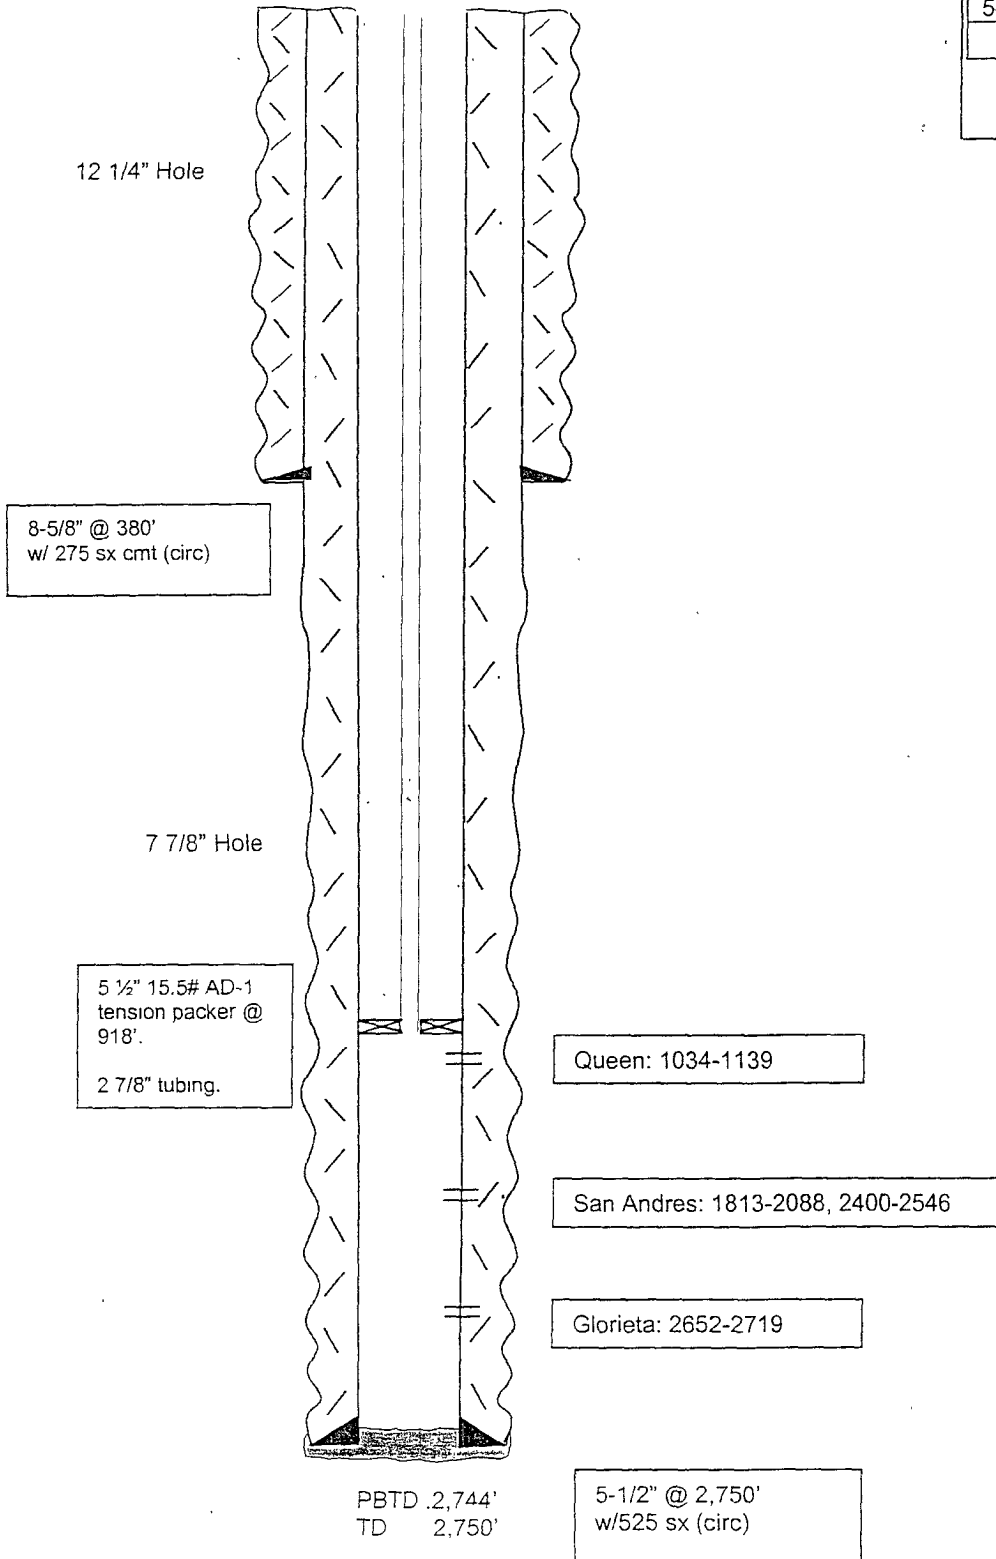

Not to Scale

10/20/08
MMFH

WELL NAME Ziggy ARC St #1 FIELD: Coyote Queen

LOCATION: 990' FNL & 2310' FEL of Section 3-11S-27E Chaves Co., NM

GL: 3744' GR ZERO: KB:

SPUD DATE: 4/5/97 COMPLETION DATE: 5/30/97

COMMENTS: API: 30-005-63125


CASING PROGRAM

8-5/8" 24# J-55 ST&C	380'
5-1/2" 15.5# J-55	4,000'

AFTER

Tops:

Queen	860'
San Andres	1385'
Glorieta	2650'

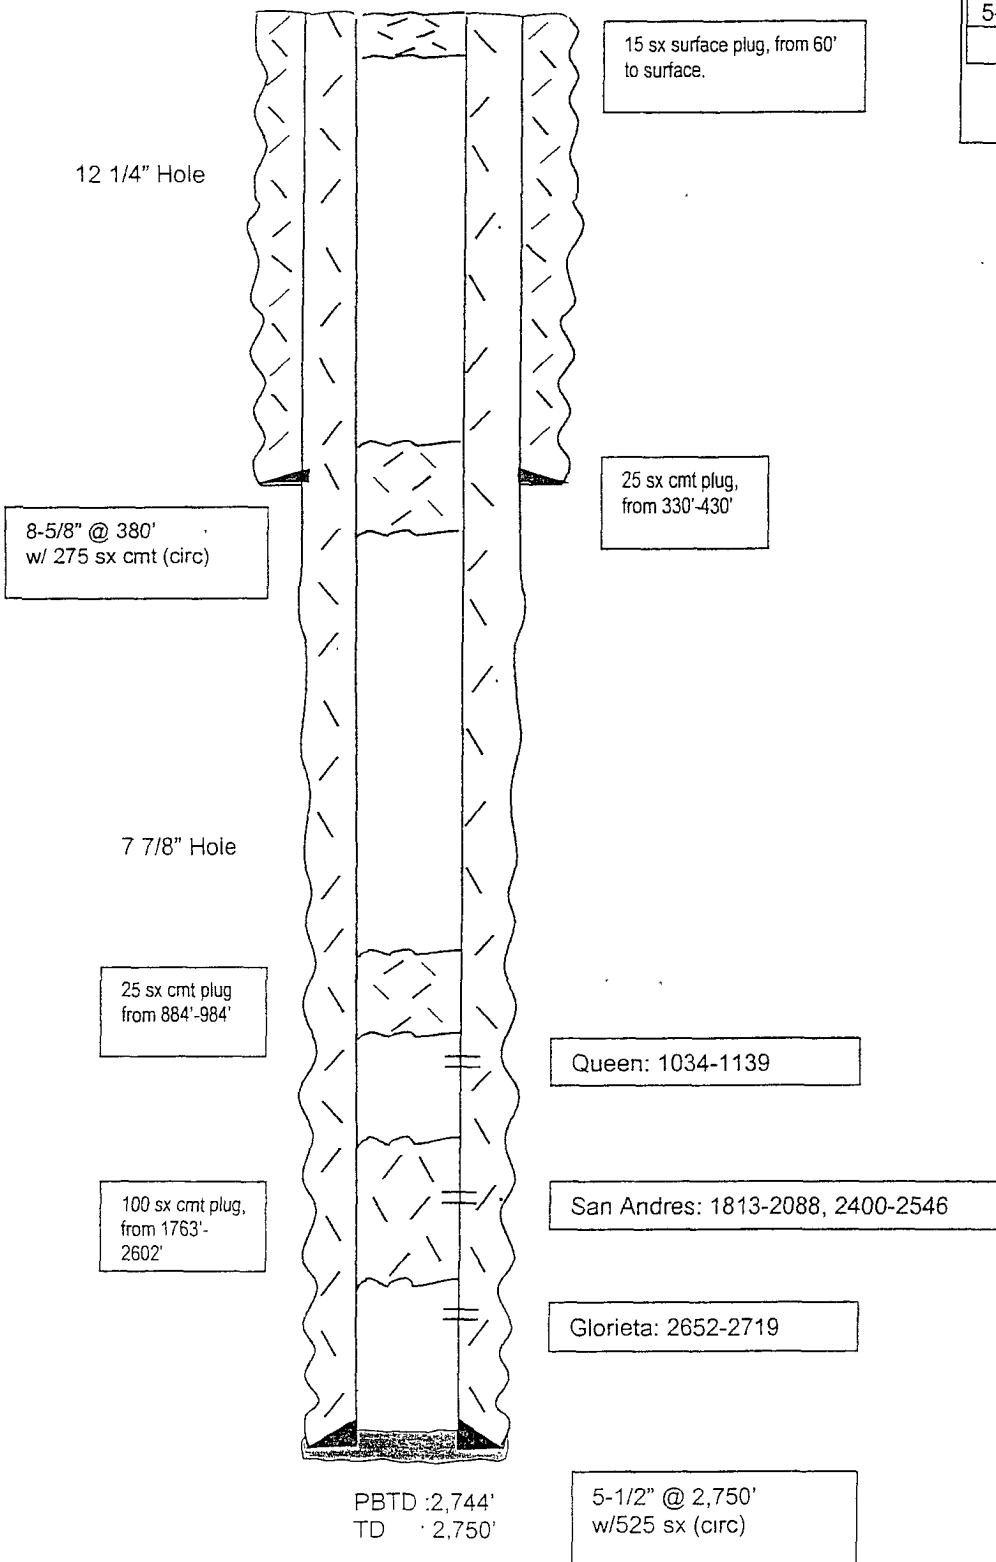

Not to Scale
10/20/08
MMFH