

UNITED STATES
DEPARTMENT OF THE INTERIOR
BUREAU OF LAND MANAGEMENT

OCD-ARTESIA

FORM APPROVED
OMB No 1004-0137
Expires July 31, 2010

SUNDRY NOTICES AND REPORTS ON WELLS

Do not use this form for proposals to drill or to re-enter an abandoned well. Use Form 3160-3 (APD) for such proposals.

FEB 10 2009

5. Lease Serial No

NM-26864

6. If Indian, Allottee or Tribe Name

SUBMIT IN TRIPLICATE - Other instructions on page 2.

1. Type of Well



Oil Well



Gas Well



Other

2. Name of Operator

Yates Petroleum Corporation

3a. Address

105 S. 4th Str., Artesia, NM 88210

3b. Phone No (include area code)

575-748-1471

4. Location of Well (Footage, Sec., T., R., M., OR Survey Description)

1980'FSL & 1980'FWL of Section 25-T19S-R24E (Unit K, NESW)

7. If Unit or CA/Agreement, Name and/or No.

8. Well Name and No

Roden GD Federal #2

9. API Well No

30-015-25852

10. Field and Pool or Exploratory Area

Canyon; Wolfcamp

11. County or Parish, State

Eddy County, New Mexico

12. CHECK APPROPRIATE BOX(ES) TO INDICATE NATURE OF NOTICE, REPORT, OR OTHER DATA

TYPE OF SUBMISSION

TYPE OF ACTION



Notice of Intent



Subsequent Report



Final Abandonment Notice



Acidize



Alter Casing



Casing Repair



Change Plans



Convert to Injection



Deepen



Fracture Treat



New Construction



Plug and Abandon



Plug Back



Production (Start/Resume)



Reclamation



Recomplete



Temporarily Abandon



Water Disposal



Water Shut-Off



Well Integrity



Other

13. Describe Proposed or Completed Operation. Clearly state all pertinent details, including estimated starting date of any proposed work and approximate duration thereof. If the proposal is to deepen directionally or recomplete horizontally, give subsurface locations and measured and true vertical depths of all pertinent markers and zones. Attach the Bond under which the work will be performed or provide the Bond No. on file with BLM/BIA. Required subsequent reports must be filed within 30 days following completion of the involved operations. If the operation results in a multiple completion or recompletion in a new interval, a Form 3160-4 must be filed once testing has been completed. Final Abandonment Notices must be filed only after all requirements, including reclamation, have been completed and the operator has determined that the site is ready for final inspection.

Yates Petroleum Corporation plans to plug and abandon this well as follows.

1. MIRU WSU and safety equipment as needed. ROOH with production equipment if any exist.

2. Set a 7" CIBP at 6270' with 35' cement on top. This puts a plug over the DV tool. - Spot 160' plug over DV tool

3. Spot a 150' (25 sx) cement plug across the Wolfcamp top from 5244'-5394'.

4. Spot a 150' (25 sx) cement plug from 2244'-2394'.

5. Spot a 150' (25 sx) cement plug across the Glorieta from 1834'-1984'.

6. Perforate squeeze holes at 1262'. Squeeze with 50 sx and displace the cement down to 1162'. This will spot a 100' plug from 1162'-1262' (inside and outside casing) across the casing shoe. WOC and tag plug.

7. Perforate squeeze holes at 150'. Squeeze with 50 sx. Do not displace the cement. This will spot a 150' cement plug from 0'-150' (inside and outside casing). WOC and tag plug.

8. Cut off wellhead and install dry hole marker as per regulations and clean up location.

NOTE: Yates Petroleum Corporation will use steel pits and no earth pits

SEE ATTACHED FOR
CONDITIONS OF APPROVAL

14. I hereby certify that the foregoing is true and correct

Name (Printed/Typed)

Tina Huerta

Title

Regulatory Compliance Supervisor

Signature

Date

January 29, 2009

THIS SPACE FOR FEDERAL OR STATE OFFICE USE

Approved by

Conditions of approval, if any, are attached. Approval of this notice does not warrant or certify that the applicant holds legal or equitable title to those rights in the subject lease which would entitle the applicant to conduct operations thereon.

Title

Office

APPROVED

Date FEB 7 2009

JAMES A. AMOS


Title 18 U.S.C. Section 1001 and Title 43 U.S.C. Section 1212, make it a crime for any person knowingly and willfully to make to any department or agency of the United States any false, fictitious or fraudulent statements or representations as to any matter within its jurisdiction.

WELL NAME: Roden GD Federal Com #2 FIELD: Dagger Draw
 LOCATION: 1,980' FSL & 1,980' FWL of Section 25-19S-24E Eddy Co., NM
 GL: 3,616' ZERO: 16' KB: 3,632
 SPUD DATE: 12/30/87 COMPLETION DATE: 3/11/88
 COMMENTS: API No.: 30-015-25852

CASING PROGRAM

9-5/8" 36# J55 STC		1,212'
7" 26# N80	25'	
7" 23# J55	5,415'	
7" 23# N80	1,207'	
7" 26# N80	1,340'	7,987'

14-3/4"
Hole

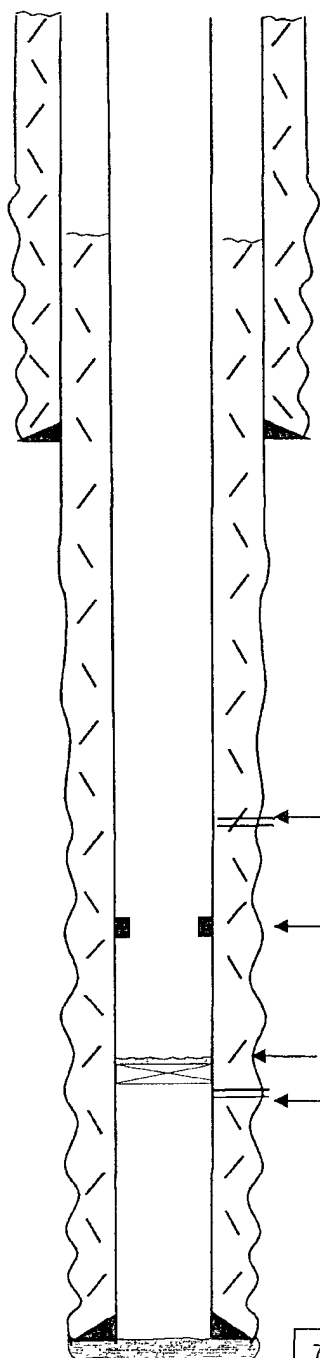

TOC = ?

9-5/8" @ 1,212' w/
2189 sx (Circ)

WC Perfs:
6,230-6,262' (32)

DV Tool @ 6,371'

CIBP @ 7,604' w/35' cmt

U. Penn Perfs:
7,654-7,794' (121)

7" @ 7,987'
w/1,425 sx
cmt

TD: 8,040'

Before

TOPS

SA 466'
 Glorieta 1,938'
 WC 5,344'
 Canyon Lm 7,524'


**Accepted for record
NMOCD**

Not to Scale
 1/12/07
 DC/Moss

WELL NAME: Roden GD Federal Com #2 FIELD: Dagger Draw
 LOCATION: 1,980' FSL & 1,980' FWL of Section 25-19S-24E Eddy Co., NM
 GL: 3,616' ZERO: 16' KB: 3,632
 SPUD DATE: 12/30/87 COMPLETION DATE: 3/11/88
 COMMENTS: API No.: 30-015-25852

CASING PROGRAM

9-5/8" 36# J55 STC		1,212'
7" 26# N80	25'	
7" 23# J55	5,415'	
7" 23# N80	1,207'	
7" 26# N80	1,340'	7,987'

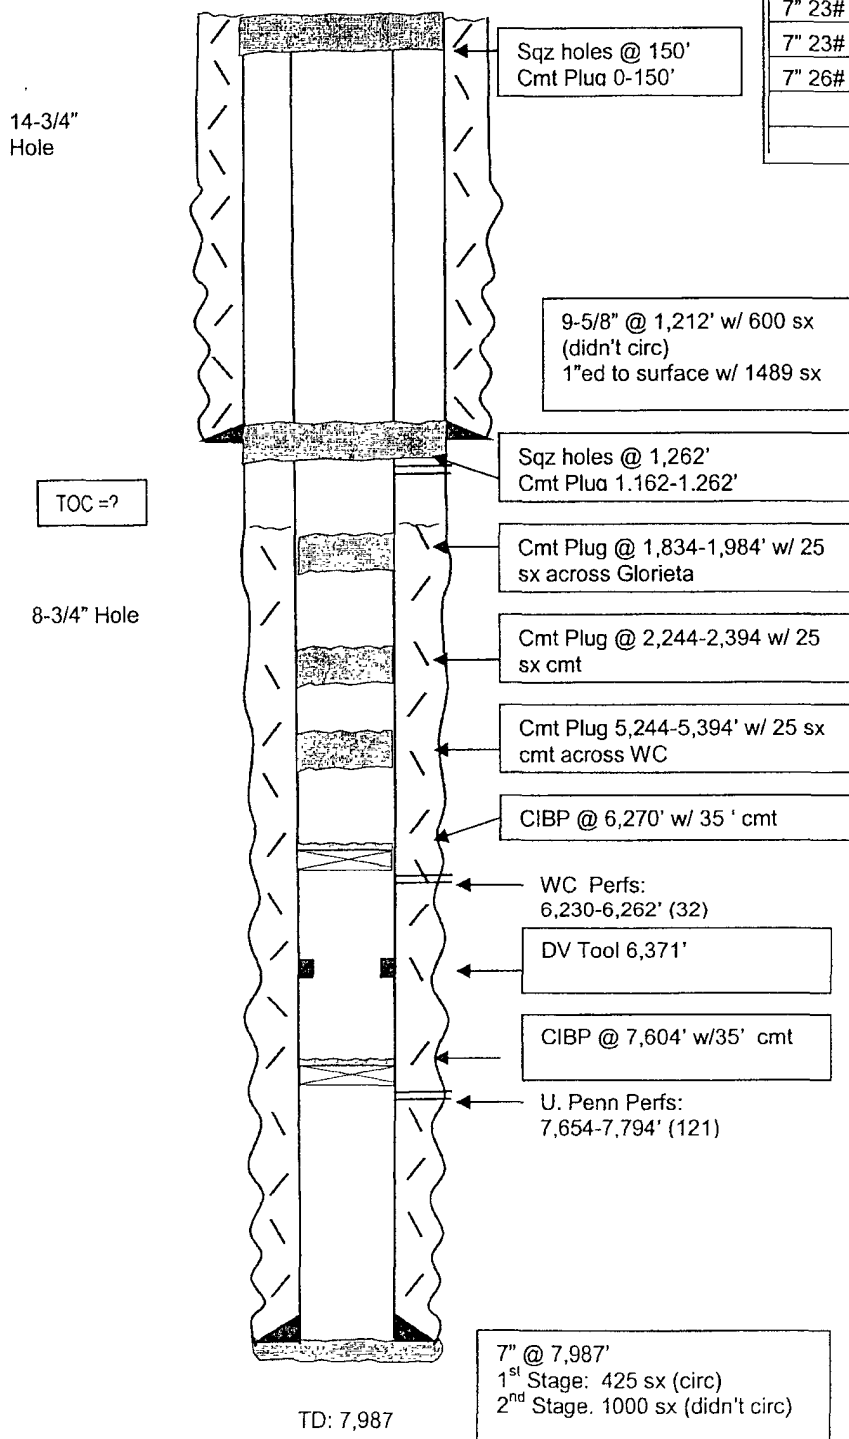

After

TOPS

SA 466'
 Glorieta 1,938'
 WC 5,344'
 Canyon Lm 7,524'

Accepted for record
 NMOCD

Not to Scale
 1/28/09
 DC/Hill

**BUREAU OF LAND MANAGEMENT
Carlsbad Field Office
620 East Greene Street
Carlsbad, New Mexico 88220
575-234-5972**

**Permanent Abandonment of Federal Wells
Conditions of Approval**

Failure to comply with the following Conditions of Approval may result in a Notice of Incidents of Noncompliance (INC) in accordance with 43 CFR 3163.1.

1. Plugging operations shall commence within ninety (90) days from the approval date of this Notice of Intent to Abandon.

If you are unable to plug the well by the 90th day provide this office, prior to the 90th day, with the reason for not meeting the deadline and a date when we can expect the well to be plugged. Failure to do so will result in enforcement action.

2. **Notification:** Contact the appropriate BLM office at least 24 hours prior to the commencing of any plugging operations. For wells in Chaves and Roosevelt County, call 575-627-0272; Eddy County, call 575-361-2822; Lea County, call 575-393-3612.

3. **Blowout Preventers:** A blowout preventer (BOP), as appropriate, shall be installed before commencing any plugging operation. The minimum BOP requirement is a 2M system for a well not deeper than 9,090 feet; a 3M system for a well not deeper than 13,636 feet; and a 5M system for a well not deeper than 22,727 feet.

4. **Mud Requirement:** Mud shall be placed between all plugs. Minimum consistency of plugging mud shall be obtained by mixing at the rate of 25 sacks (50 pounds each) of gel per 100 barrels of water. Minimum nine (9) pounds per gallon.

5. **Cement Requirement:** Sufficient cement shall be used to bring any required plug to the specified depth and length. Any given cement volumes on the proposed plugging procedure are merely estimates and are not final. Unless specific approval is received, no plug except the surface plug shall be less than 25 sacks of cement. In lieu of a cement plug in a cased hole, a bridge plug set within 50 feet to 100 feet above the perforations shall be capped with 25 sacks of cement. If a bailer is used to cap this plug, 35 feet of cement shall be sufficient.

Unless otherwise specified in the approved procedure, the cement plug shall consist of either Neat Class "C", for up to 7,500 feet of depth or Neat Class "H", for deeper than 7,500 feet plugs.

6. **Dry Hole Marker:** All casing shall be cut-off at the base of the cellar or 3 feet below final restored ground level (whichever is deeper). The well bore shall then be capped with a 4-inch pipe, 10-feet in length, 4 feet above ground and embedded in cement. The following information shall be permanently inscribed on the dry hole marker: well name and number, name of the operator, lease serial number, surveyed location (quarter-quarter section, section, township and range or other authorized survey designation acceptable to the authorized officer such as metes and bounds).

7. **Subsequent Plugging Reporting:** Within 30 days after plugging work is completed, file one original and five copies of the Subsequent Report of Abandonment, Form 3160-5 to BLM. The report should give in detail the manner in which the plugging work was carried out, the extent (by depths) of cement plugs placed, and the size and location (by depths) of casing left in the well. **Show date well was plugged.**

8. **Trash:** All trash, junk and other waste material shall be contained in trash cages or bins to prevent scattering and will be removed and deposited in an approved sanitary landfill. Burial on site is not permitted.

Following the submission and approval of the Subsequent Report of Abandonment, surface restoration conditions of approval will be developed and furnished to you.

**Accepted for record
NMOCD**