

DISTRICT I
1625 N. FRENCH DR., HOBBS, NM 88240

DISTRICT II
1301 W. GRAND AVENUE, ARTESIA, NM 88210

DISTRICT III
1000 Rio Brazos Rd., Aztec, NM 87410

DISTRICT IV
1220 S. ST. FRANCIS DR., SANTA FE, NM 87505

State of New Mexico
Energy, Minerals and Natural Resources Department

NOV - 6 2008

OIL CONSERVATION DIVISION
1220 SOUTH ST. FRANCIS DR.
Santa Fe, New Mexico 87505

OCD-ARTESIA Form C-102
Revised October 12, 2005
Submit to Appropriate District Office
State Lease - 4 Copies
Fee Lease - 3 Copies

WELL LOCATION AND ACREAGE DEDICATION PLAT

☐ AMENDED REPORT

API Number 30.015.31862	Pool Code	Pool Name
Property Code	Property Name WALLACE FEDERAL	Well Number 5-H
OGRID No.	Operator Name CHI OPERATING	Elevation 3404'

Surface Location

UL or lot No.	Section	Township	Range	Lot Idn	Feet from the	North/South line	Feet from the	East/West line	County
P	9	17-S	27-E		800	SOUTH	10	EAST	EDDY


Bottom Hole Location If Different From Surface

UL or lot No.	Section	Township	Range	Lot Idn	Feet from the	North/South line	Feet from the	East/West line	County
M	9	17-S	27-E		800	SOUTH	300	WEST	EDDY
Dedicated Acres	Joint or Infill	Consolidation Code	Order No.						

NO ALLOWABLE WILL BE ASSIGNED TO THIS COMPLETION UNTIL ALL INTERESTS HAVE BEEN CONSOLIDATED
OR A NON-STANDARD UNIT HAS BEEN APPROVED BY THE DIVISION



BOTTOM HOLE LOCATION Y=670588.8 N X=513097.3 E GEODETIC COORDINATES NAD 27 NME SURFACE LOCATION Y=670619.2 N X=518041.5 E LAT.=32.843604° N LONG.=104.274590° W DETAIL 3402.0' 3396.6' 3410.7' 3407.4' GRID AZ = 269°38'53" HORIZ DIST. = 4945.6' 300' B.H. 800' 10' SURF. 800'	OPERATOR CERTIFICATION I hereby certify that the information herein is true and complete to the best of my knowledge and belief, and that this organization either owns a working interest or unleased mineral interest in the land including the proposed bottom hole location or has a right to drill this well at this location pursuant to a contract with an owner of such mineral or working interest, or to a voluntary pooling agreement or a compulsory pooling order heretofore entered by the division. Signature _____ Date _____ Printed Name _____
	SURVEYOR CERTIFICATION I hereby certify that the well location shown on this plat was plotted from field notes of actual surveys made by me or under my supervision, and that the same is true and correct to the best of my belief. DATE SURVEYED OCTOBER 20, 2008 SIGNATURE & SEAL OF PROFESSIONAL SURVEYOR RONALD J. EIDSON 12641
	Certificate No. GARY EIDSON 12641 RONALD J. EIDSON 3239

SECTION 9, TOWNSHIP 17 SOUTH, RANGE 27 EAST, N.M.P.M.,
EDDY COUNTY, NEW MEXICO

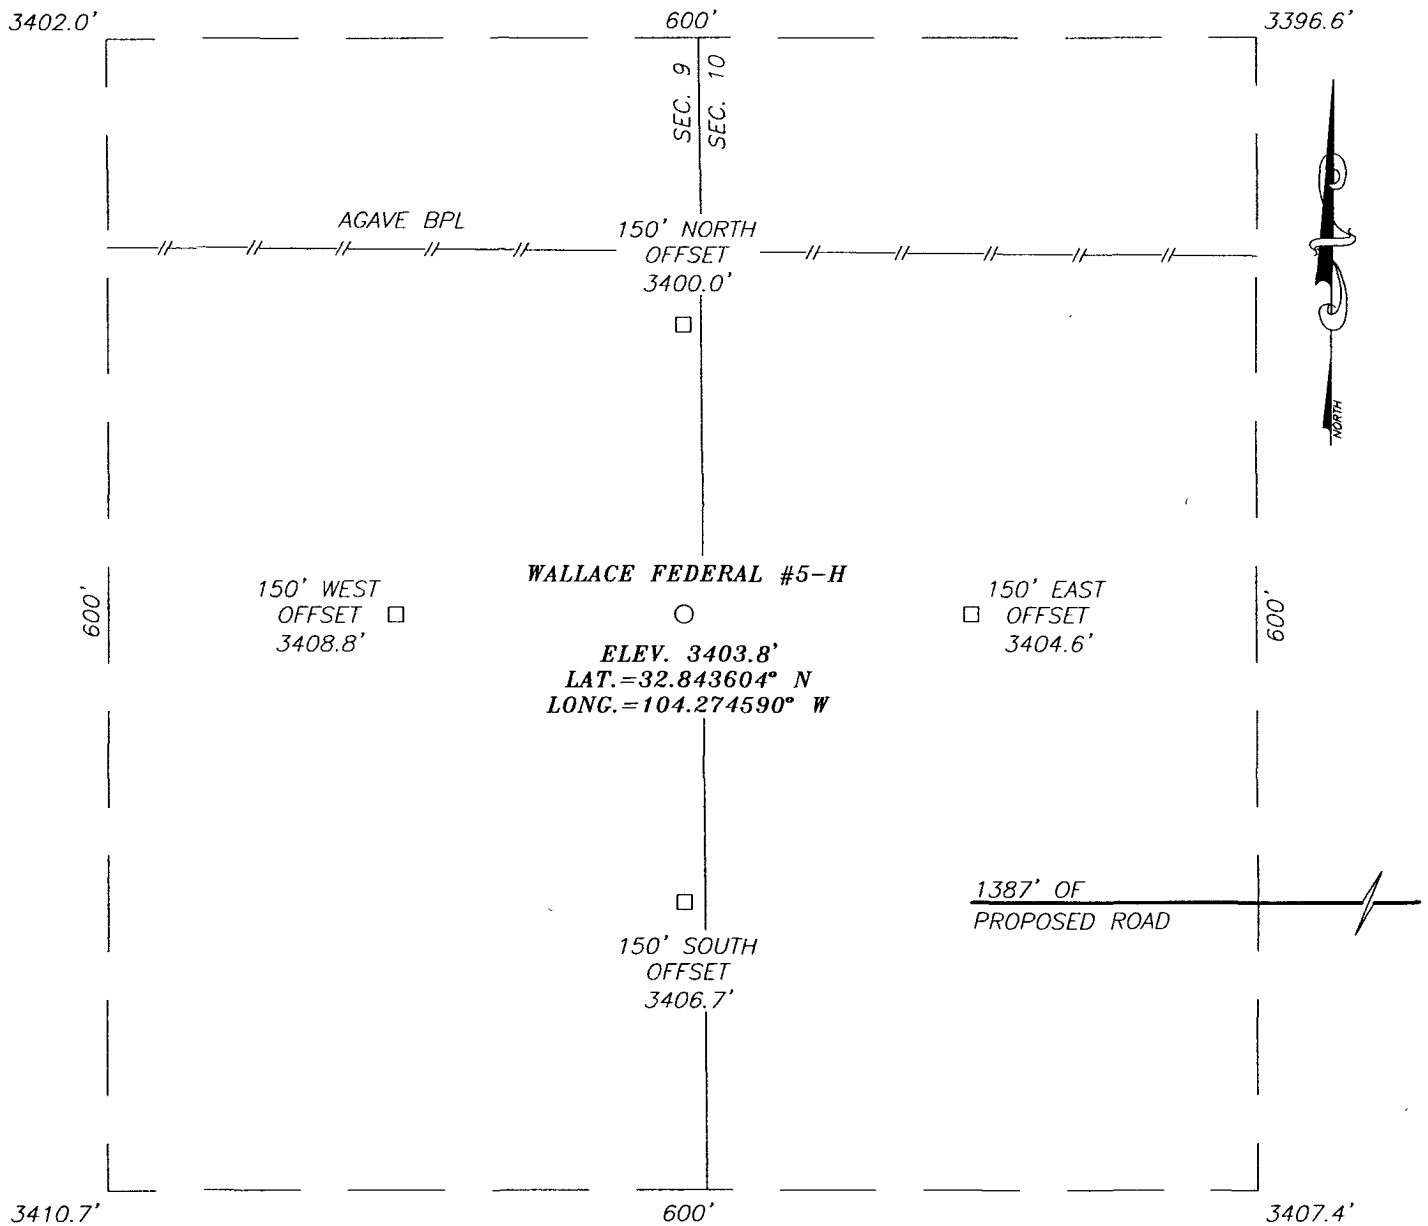

DIRECTIONS TO LOCATION

FROM THE INTERSECTION OF U.S. HWY. 82 AND CO. RD. #200 (KARR RANCH ROAD), GO SOUTHEAST ON U.S. HWY. 82 APPROX. 2.3 MILES. TURN LEFT AND GO NORTHEAST APPROX. 1.4 MILES TO A PROPOSED ROAD SURVEY. FOLLOW ROAD SURVEY WEST APPROX. 1387 FEET TO THIS LOCATION.

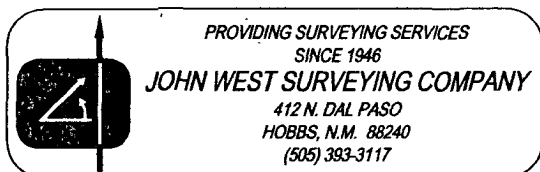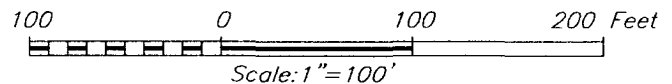


CHI OPERATING

WALLACE FEDERAL #5-H WELL
LOCATED 800 FEET FROM THE SOUTH LINE
AND 10 FEET FROM THE EAST LINE OF SECTION 9,
TOWNSHIP 17 SOUTH, RANGE 27 EAST, N.M.P.M.,
EDDY COUNTY, NEW MEXICO.

Survey Date: 10/20/08		Sheet 1 of 1 Sheets	
W.O. Number: 08.11.1788		Dr By: AR	Rev 1:N/A
Date: 10/22/08	Disk:	08111788	Scale:1"=100'

VICINITY MAP

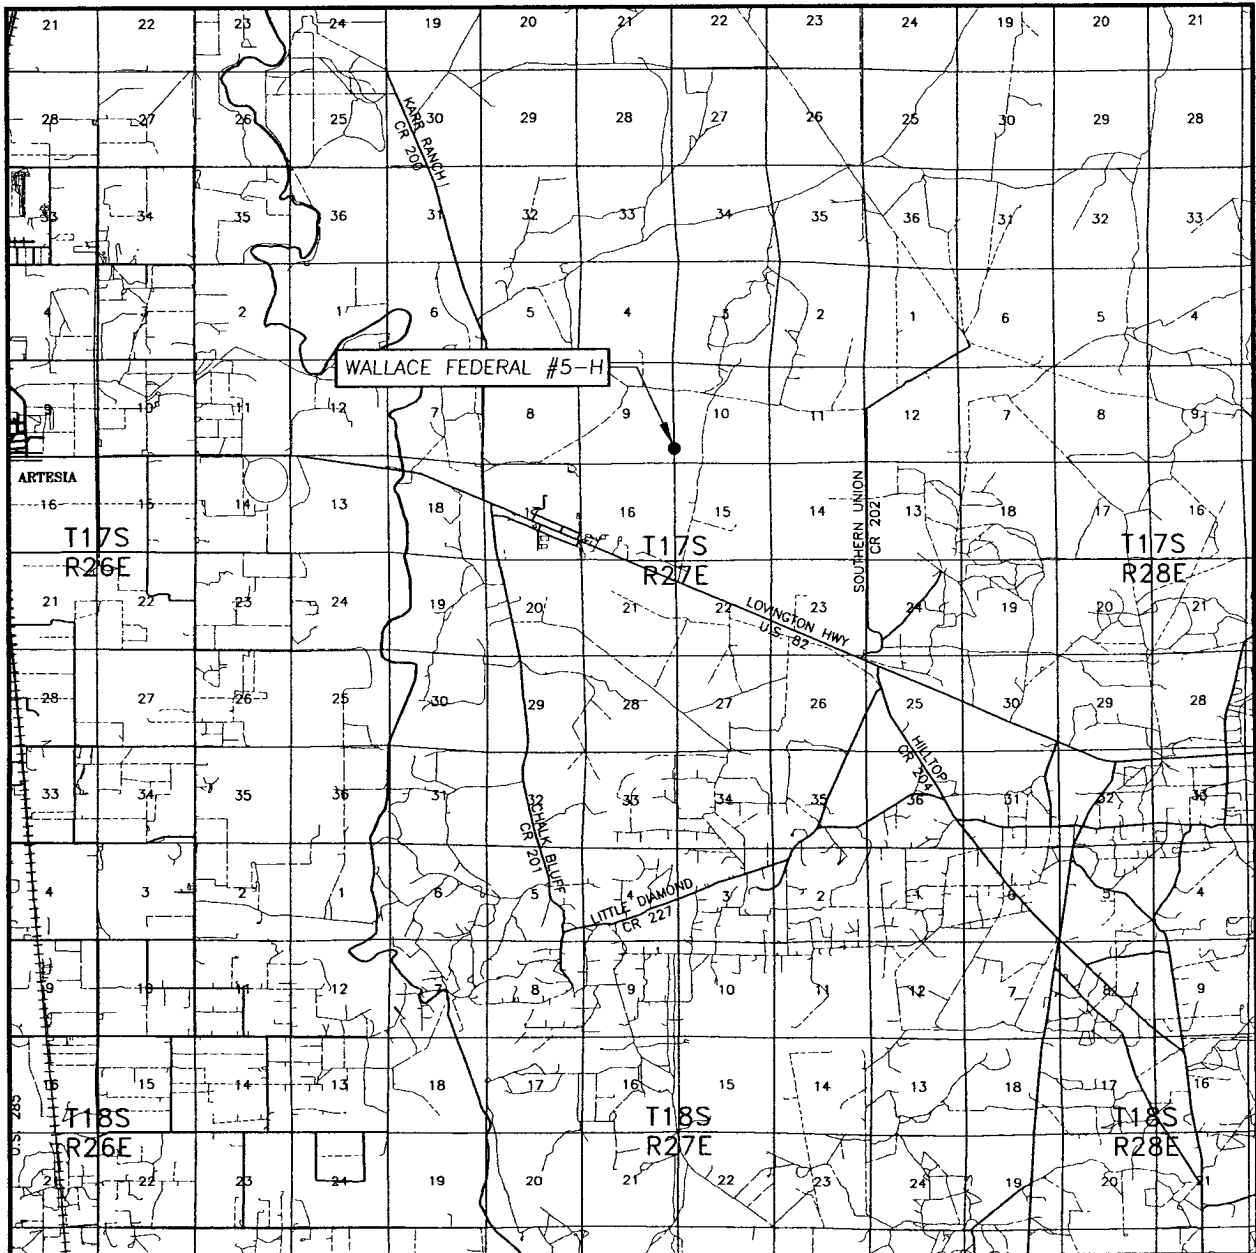

SCALE: 1" = 2 MILES

SEC. 9 TWP. 17-S RGE. 27-E

SURVEY N.M.P.M.


COUNTY EDDY STATE NEW MEXICO

DESCRIPTION 800' FSL & 10' FEL


ELEVATION 3404'

OPERATOR CHI OPERATING

LEASE WALLACE FEDERAL

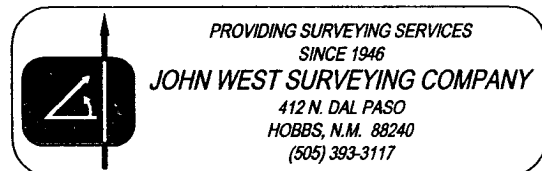

LOCATION VERIFICATION MAP

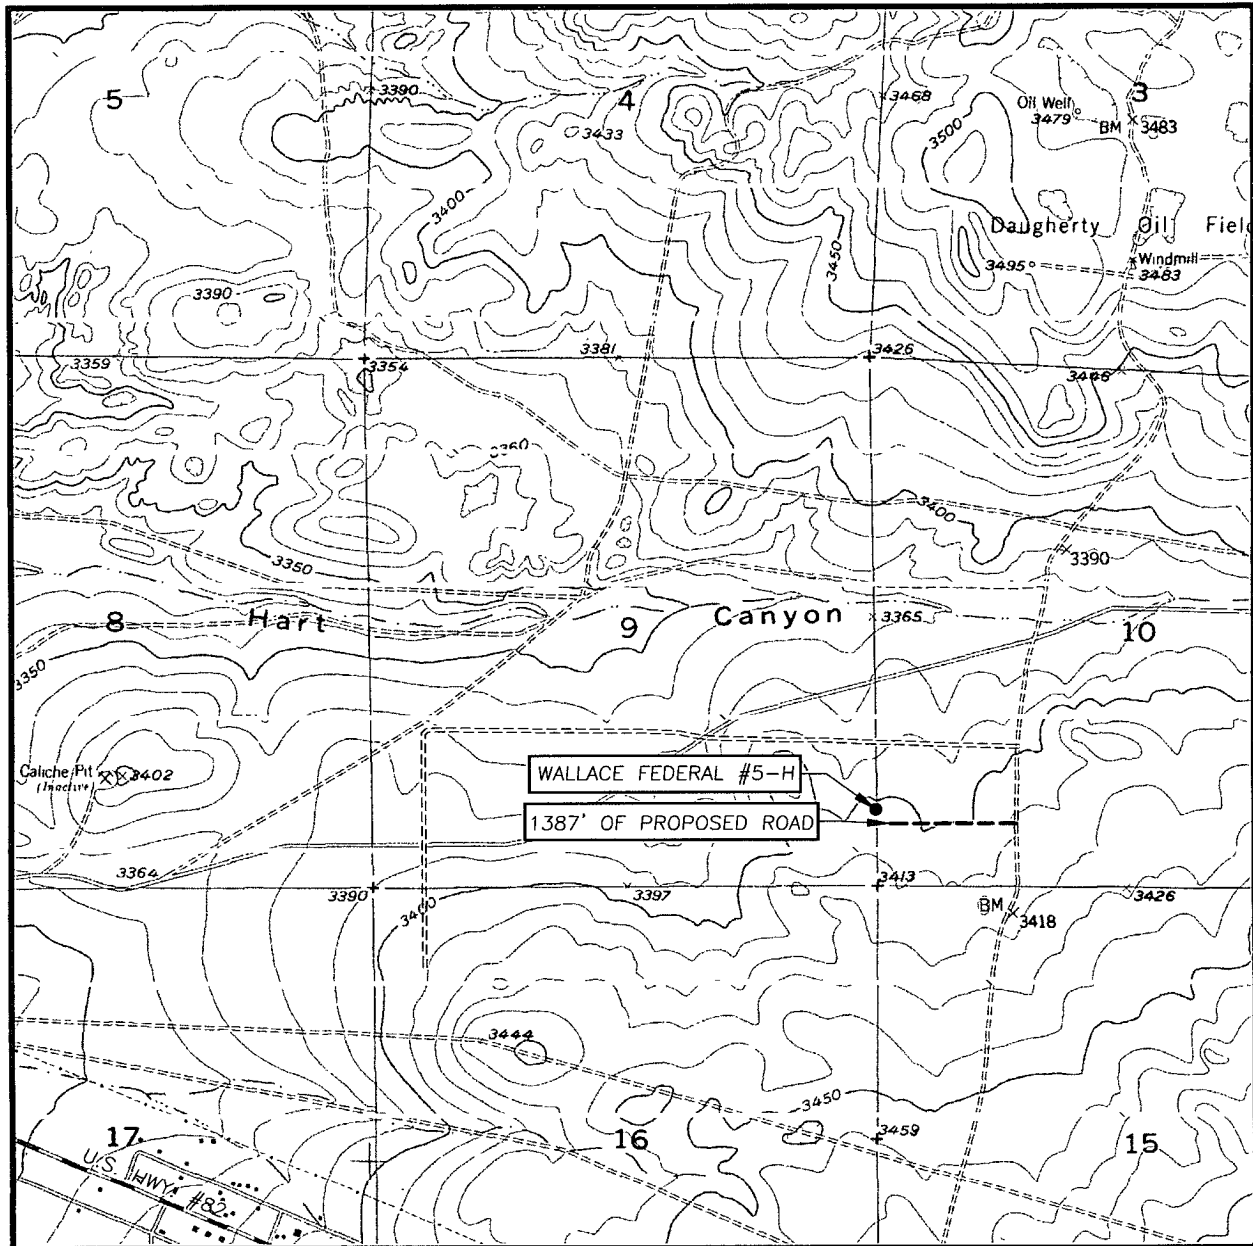

SCALE: 1" = 2000'

CONTOUR INTERVAL:
SPRING LAKE, N.M. - 10'

SEC. 9 TWP. 17-S RGE. 27-E

SURVEY N.M.P.M.

COUNTY EDDY STATE NEW MEXICO

DESCRIPTION 800' FSL & 10' FEL

ELEVATION 3404'

OPERATOR CHI OPERATING

LEASE WALLACE FEDERAL

U.S.G.S. TOPOGRAPHIC MAP
SPRING LAKE, N.M.

