

UNITED STATES
DEPARTMENT OF THE INTERIOR
BUREAU OF LAND MANAGEMENT

OCD-ARTESIA

APR 28 2009

FORM APPROVED
OMB No. 1004-0137
Expires July 31, 2010

SUNDRY NOTICES AND REPORTS ON WELLS
*Do not use this form for proposals to drill or to re-enter an
abandoned well. Use Form 3160-3 (APD) for such proposals.*

SUBMIT IN TRIPLICATE - Other Instructions on page 2.

1 Type of Well ☒ Oil Well ☐ Gas Well ☐ Other		5 Lease Serial No NMNM96848
2 Name of Operator Marbob Energy Corporation		6 If Indian, Allottee, or Tribe Name
3a Address PO Box 227 Artesia, NM 88211-0227	3b Phone No. (include area code) (575) 748-3303	7 If Unit or CA Agreement Name and/or No
4 Location of Well (Footage, Sec., T., R., M. or Survey Description) 660 FNL 660 FWL, Sec. 21-T25S-R29E, Unit D		8 Well Name and No Save DA 21 Federal #1
		9 API Well No 30-015-34840
		10 Field and Pool, or Exploratory Area Willow Lake; Bone Spring, SE
		11 County or Parish, State Eddy Co., NM

12 CHECK APPROPRIATE BOX(S) TO INDICATE NATURE OF NOTICE, REPORT, OR OTHER DATA


TYPE OF SUBMISSION	TYPE OF ACTION
☒ Notice of Intent	☐ Acidize ☐ Deepen ☐ Production (Start/Resume) ☐ Water Shut-off
☐ Subsequent Report	☐ Altering Casing ☐ Fracture Treat ☐ Reclamation ☐ Well Integrity
☐ Final Abandonment Notice	☐ Casing Repair ☐ New Construction ☒ Recomplete ☐ Other
	☐ Change Plans ☐ Plug and Abandon ☐ Temporarily Abandon
	☐ Convert to Injection ☐ Plug Back ☐ Water Disposal

13 Describe Proposed or Completed Operation (clearly state all pertinent details including estimated starting date of any proposed work and approximate duration thereof. If the proposal is to deepen directionally or recompleate horizontally, give subsurface locations and measured and true vertical depths of pertinent markers and sands. Attach the Bond under which the work will be performed or provide the Bond No. on file with the BLM/ BIA. Required subsequent reports shall be filed within 30 days following completion of the involved operations. If the operation results in a multiple completion or recompletion in a new interval, a Form 3160-4 shall be filed once testing has been completed. Final Abandonment Notice shall be filed only after all requirements, including reclamation, have been completed, and the operator has determined that the site is ready for final inspection.)

Marbob Energy Corporation proposes to add pay in the Bone Spring zone as follows:

1. Drill out sand fill & plugs @ 8650' & 9000' to put all Bone Spring sands together. Clean out to 9200' if possible
2. PWOP w/ S/N @ appx 9190' & TAC @ appx 7700'.

(See wellbore schematics attached)

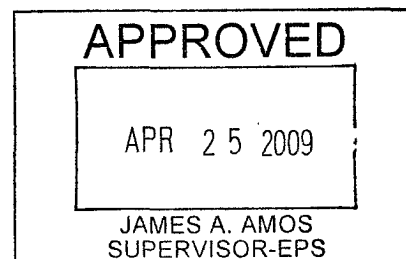

14 I hereby certify that the foregoing is true and correct	
Name (Printed/Typed) Diana J. Briggs	Title Production Manager
Signature <i>Diana J. Briggs</i>	Date April 17, 2009

THIS SPACE FOR FEDERAL OR STATE OFFICE USE

Approved by	Title	Date
Conditions of approval, if any are attached. Approval of this notice does not warrant or certify that the applicant holds legal or equitable title to those rights in the subject lease which would entitle the applicant to conduct operations thereon.	Office	

Title 18 U.S.C. Section 1001 AND Title 18 U.S.C. Section 1212 make it a crime for any person knowingly and willfully to make any department or agency of the United States any false, fictitious or fraudulent statements or representations as to any matter within its jurisdiction.

Well: SAVE DA 21 Fed. 1

Zen: 13 AGL

Location: 660' FNL, 660' FNL


KB: 2952'

D-21-255-29e
Eddy NM
30-015-34840

GL: 2939'

Casing Program:

Size	Wt.	Grade	Conn.	Depth
13 7/8"	54.5	J55	STC	333'
8 5/8"	32	J55	BE	2723'
5 1/2"	17	J55	LTC	8202'
5 1/2"	17	M95-110	LTC	9318'
2 7/8"	6.5	J55	EVE	

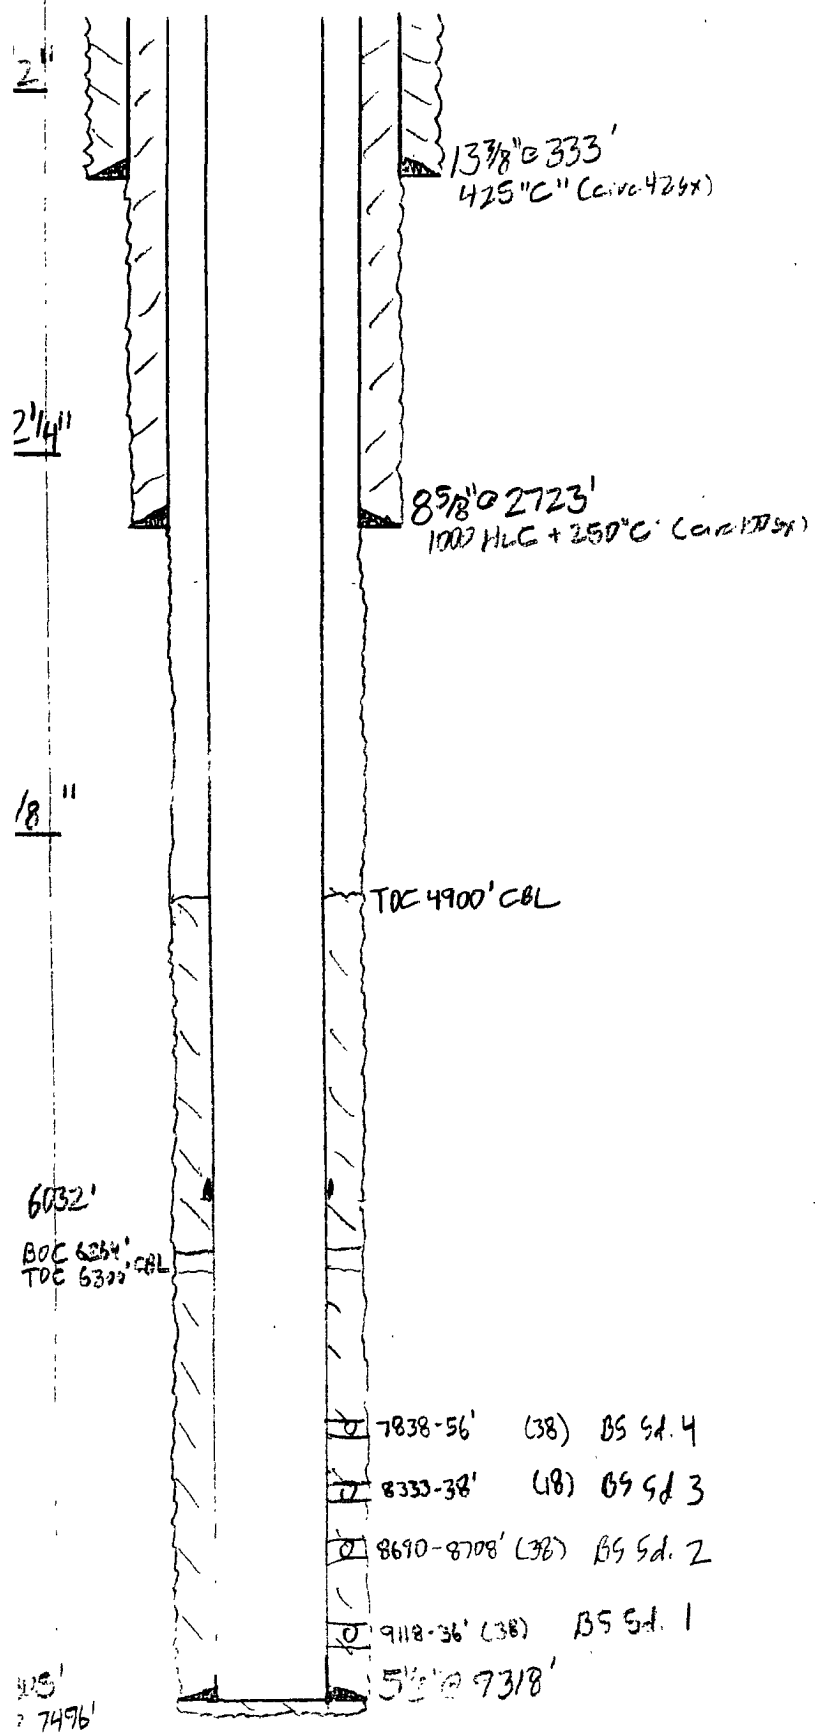

AFTER

1st: 575 HLC + 4255' per H (didn't circ amt)
2nd: 1500 HLC + 100 H (didn't circ amt)

— Sketch Not To Scale —

KBC/llms/

Well: Save UH 21 Fed. 1

Zen: 13 AGL

Location: 660' FNL, 660' FNL

KB: 2952'

D-21-25s-29e


GL: 2939'

Eddy NM

30-015-34840

Casing Program:

Size	Wt.	Grade	Conn.	Depth
13 7/8"	54.5	J55	STC	333'
8 5/8"	32	J55	BE	2723'
5 1/2"	17	J55	LTC	8202'
5 1/2"	17	M95-110	LTC	9318'
2 7/8"	6.5	J55	EVE	

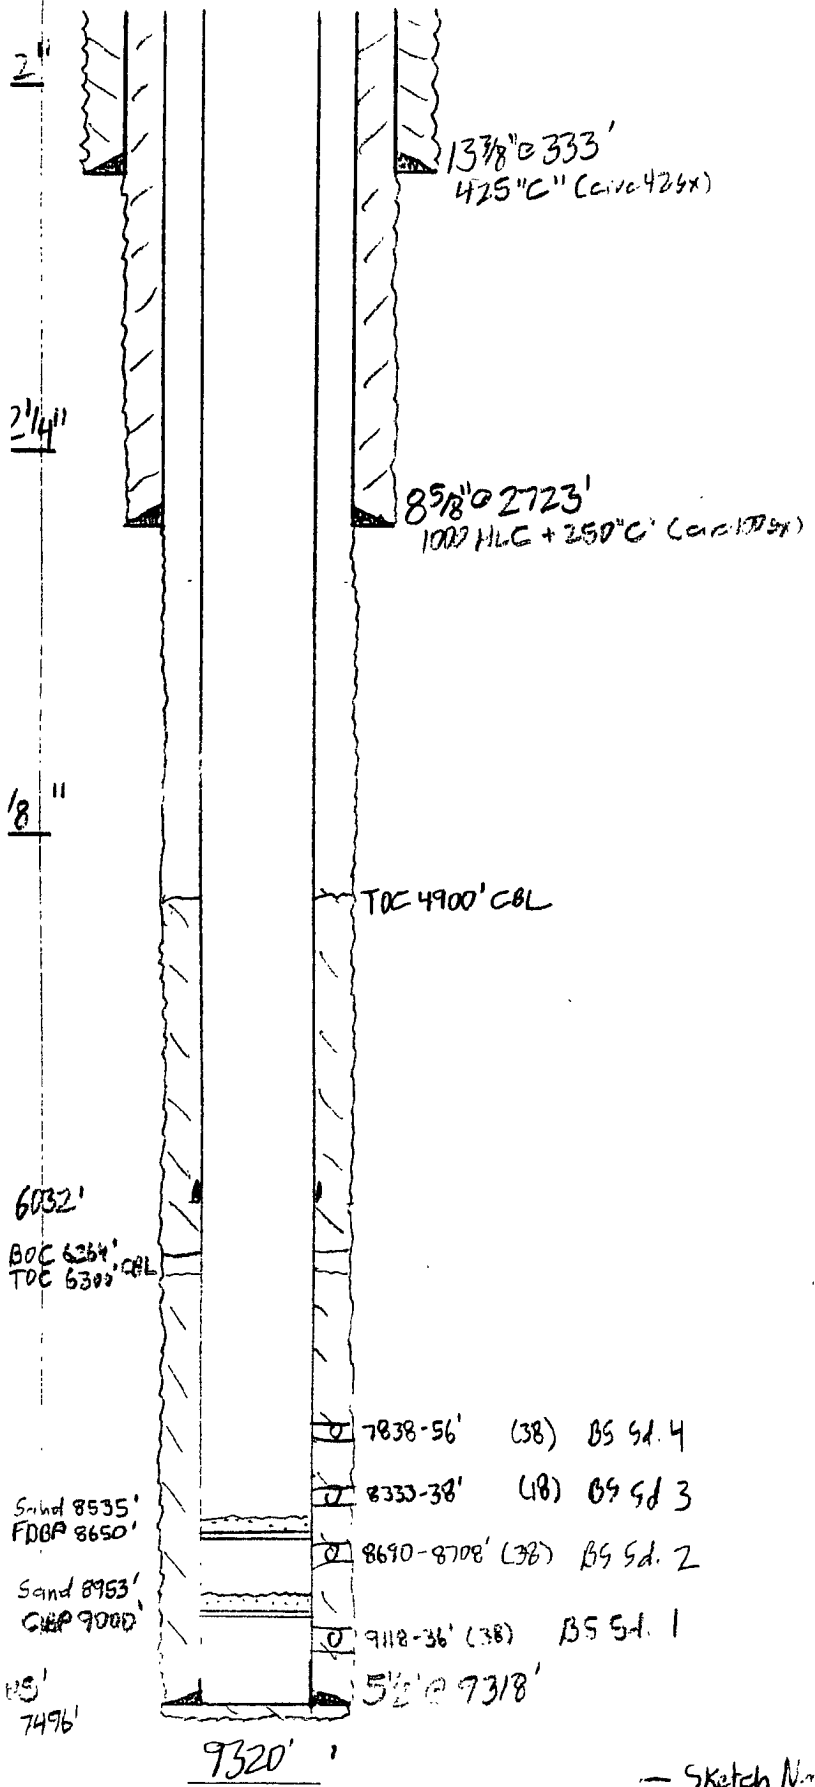

BEFORE

1st: 575 HLC + 425 S. per H (didn't circ amt)

2nd: 1500 HLC + 100 H (didn't circ amt)

- Sketch Not To Scale -

KBCollins/