

Submit 1 Copy To Appropriate District Office
District I
1625 N. French Dr., Hobbs, NM 88240
District II
1301 W. Grand Ave., Artesia, NM 88210
District III
1000 Rio Brazos Rd., Aztec, NM 87410
District IV
1220 S. St. Francis Dr., Santa Fe, NM 87505

State of New Mexico
Energy, Minerals and Natural Resources

BUM NMNM 111025X

Form C-103
October 13, 2009

OIL CONSERVATION DIVISION
1220 South St. Francis Dr.
Santa Fe, NM 87505

WELL API NO: 30-015-26976
5. Indicate Type of Lease STATE ☐ FEE ☒
6. State Oil & Gas Lease No.
7. Lease Name or Unit Agreement Name NDDUP Unit
8. Well Number 98
9. OGRID Number 025575
10. Pool name or Wildcat North Dagger Draw Upper Penn

SUNDRY NOTICES AND REPORTS ON WELLS (DO NOT USE THIS FORM FOR PROPOSALS TO DRILL OR TO DEEPEN OR PLUG BACK TO A DIFFERENT RESERVOIR. USE "APPLICATION FOR PERMIT" (FORM C-101) FOR SUCH PROPOSALS.)	
1. Type of Well: Oil Well ☒ Gas Well ☐ Other	
2. Name of Operator Yates Petroleum Corporation	
3. Address of Operator 105 South Fourth Street, Artesia, NM 88210	
4. Well Location Unit Letter <u>B</u> : <u>660</u> feet from the <u>North</u> line and <u>1980</u> feet from the <u>East</u> line Section <u>29</u> Township <u>19S</u> Range <u>25E</u> NMPM <u>Eddy</u> County	
11. Elevation (Show whether DR, RKB, RT, GR, etc.) 3552' GR	

12. Check Appropriate Box to Indicate Nature of Notice, Report or Other Data

NOTICE OF INTENTION TO:

PERFORM REMEDIAL WORK ☐ PLUG AND ABANDON ☒
TEMPORARILY ABANDON ☐ CHANGE PLANS ☐
PULL OR ALTER CASING ☐ MULTIPLE COMPL ☐
DOWNHOLE COMMINGLE ☐

OTHER: ☐

SUBSEQUENT REPORT OF:

REMEDIAL WORK ☐ ALTERING CASING ☐
COMMENCE DRILLING OPNS. ☐ P AND A ☐
CASING/CEMENT JOB ☐

OTHER: ☐

13. Describe proposed or completed operations. (Clearly state all pertinent details, and give pertinent dates, including estimated date of starting any proposed work). SEE RULE 19.15.7.14 NMAC. For Multiple Completions, Attach wellbore diagrams of proposed completion or recompletion.

**Notify OCD 24 hrs. prior
To any work done.**


Yates Petroleum Corporation plans to plug and abandon this well as follows:

1. MIRU WSU. NU BOP. Rig up any safety equipment as needed. No casing recovery will be attempted. POOH with tubing and packer if any exist.
2. Run GR and set a CIBP at 7641' and dump bail 35' cement on top of it. This will place a plug over the open Canyon perforations.
3. Spot a 30 sx cement plug from 5562'-5722'. This will leave a plug across Wolfcamp top and DV tool.
4. Spot a 25' cement plug from 3611'-3751'. This will leave a plug across Bone Spring top.
5. Spot a 25' cement plug from 2142'-2282'. This will leave a plug across Glorieta top.
6. Spot a 25' cement plug from 1073'-1213'. WOC and tag plug, reset if necessary. This will leave a plug across surface casing shoe.
7. Spot a 160' cement plug to the surface. WOC and tag plug, reset if necessary. This will leave a 160' surface plug.
8. Remove all surface equipment and weld dry hole marker per regulations.

NOTE: Yates Petroleum Corporation will use steel pits and no earth pits

Spud Date:

Rig Release Date:

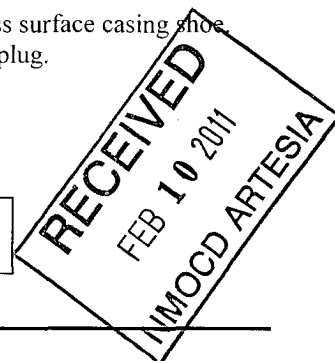

I hereby certify that the information above is true and complete to the best of my knowledge and belief.

SIGNATURE Tina Huerta TITLE Regulatory Compliance Supervisor DATE February 9, 2011

Type or print name Tina Huerta E-mail address: tinah@yatespetroleum.com PHONE: 575-748-4168

For State Use Only

APPROVED BY: [Signature] TITLE

Conditions of Approval (if any):

Approval Granted providing work
is complete by 5/10/2011

DATE 2/10/2011


WELL NAME: NDDUP #98 **FIELD:** Dagger Draw
LOCATION: 1,980' FEL & 660' FNL of Section 29-19S-25E Eddy Co., NM
GL: 3,552' **ZERO:** 18' **KB:** 3570'
SPUD DATE: 9/26/93 **COMPLETION DATE:** 7/29/93
COMMENTS: API No.: 30-015-26976
 (Formerly Binger AKU #1)

CASING PROGRAM

9-5/8" 36# J-55	1,163'
7" 26# N-80 (156')	
7" 26# J-55 (1,045')	
7" 23# J-55 (3,805')	
7" 26# J-55 (2,640')	
7" 26# N-80 (694')	8,340'

14-3/4" Hole

8-3/4" Hole

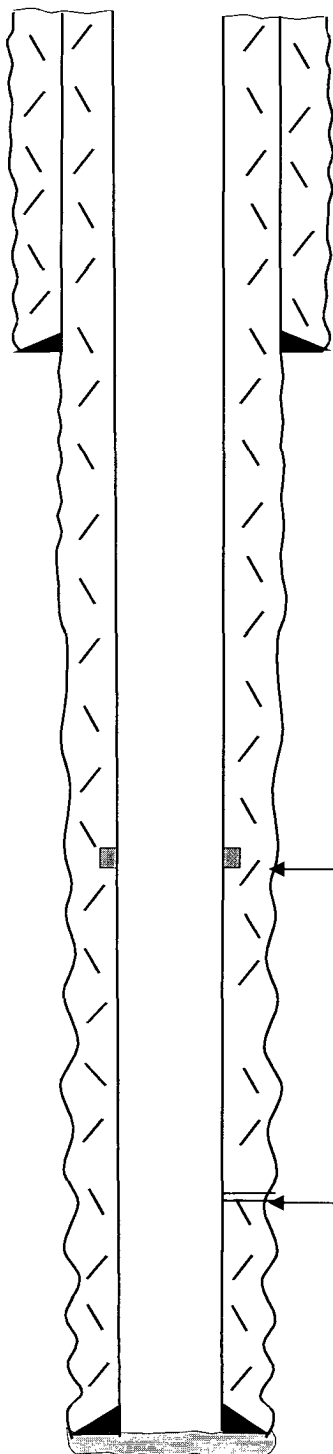

9-5/8" @ 1,163' w/1300 sx (Circ)

DV Tool @ 5,617'

Perfs: 7,691-7,699' (10); 7,719-7,744' (16); 7,774-7,787' (12); 7,828-7,824' (8)

TD: 8,340'

7" @ 8,340' w/
 1st Stage: 625 sx (Circ)
 2nd Stage: 800 (Circ)

Before

TOPS

SA	721'
Glorieta	2,232'
BS Lm	3,701'
3 rd BS	5,472'
WC	5,672'
Canyon	7,632'


Not to Scale

11/4/09
 DC/Hill

WELL NAME: NDDUP #98 **FIELD:** Dagger Draw
LOCATION: 1,980' FEL & 660' FNL of Section 29-19S-25E Eddy Co., NM
GL: 3,552' **ZERO:** 18' **KB:** 3570'
SPUD DATE: 9/26/93 **COMPLETION DATE:** 7/29/93
COMMENTS: API No.: 30-015-26976
 (Formerly Binger AKU #1)

CASING PROGRAM

9-5/8" 36# J-55	1,163'
7" 26# N-80 (156')	
7" 26# J-55 (1,045')	
7" 23# J-55 (3,805')	
7" 26# J-55 (2,640')	
7" 26# N-80 (694')	8,340'

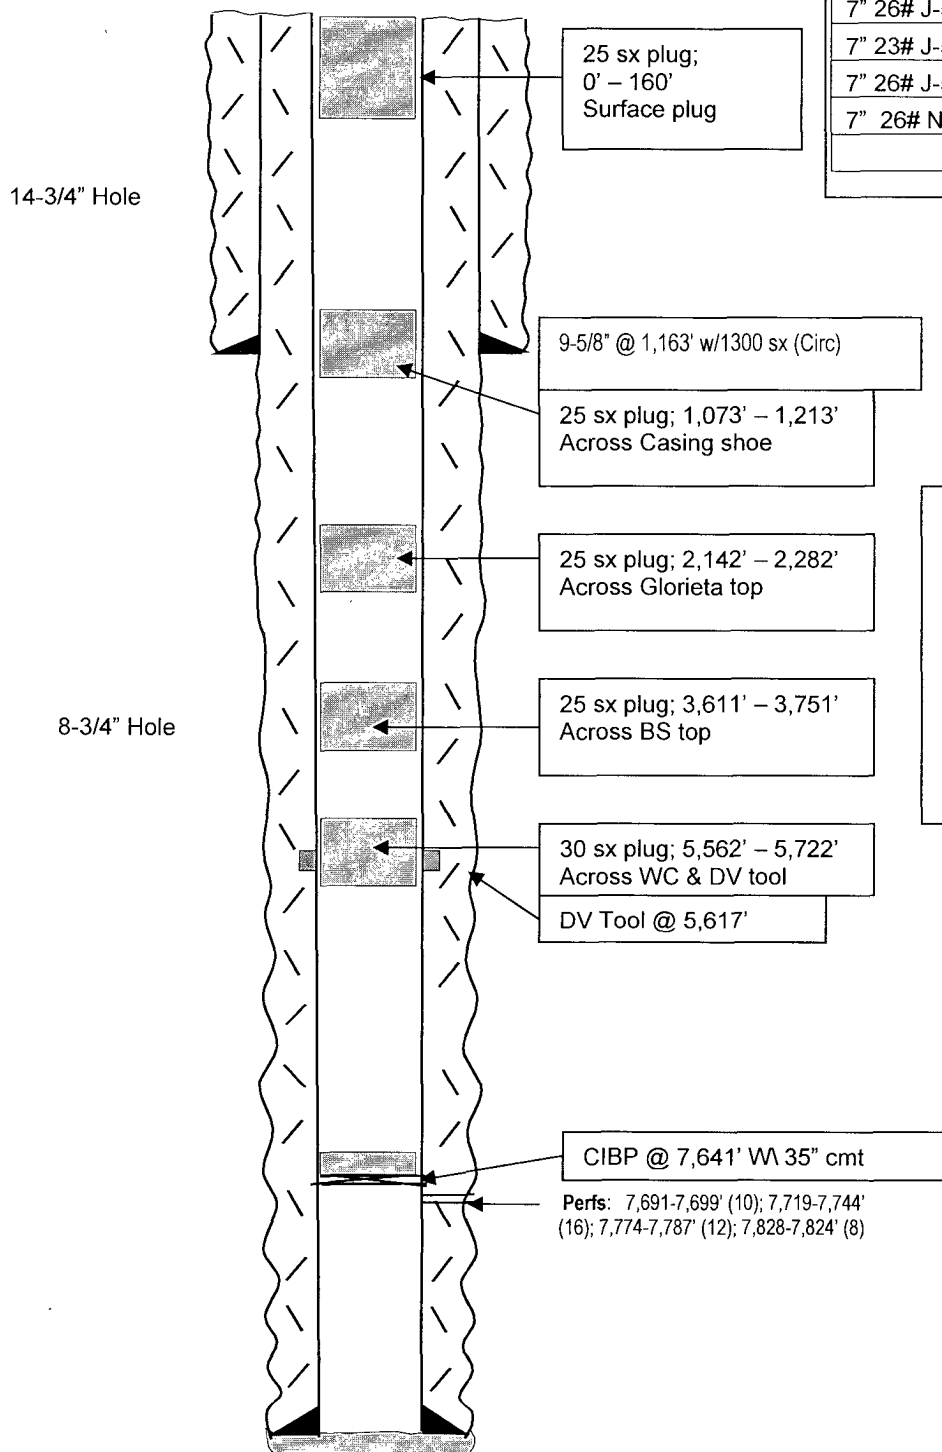

After

TOPS

SA	721'
Glorieta	2,232'
BS Lm	3,701'
3 rd BS	5,472'
WC	5,672'
Canyon	7,632'

TD: 8,340'

7" @ 8,340' w/
 1st Stage: 625 sx (Circ)
 2nd Stage: 800 (Circ)

Not to Scale
 11/13/10
 Hill